



1 PROPOSED SITE PLAN
1 : 100



Peter Hitchen
Architects

Marathon House
The Sidings Business Park
Whalley, BB7 9SE

01254 823 885

www.peterhitchenarchitects.co.uk

NOTES:

No.	Description	Date

CLIENT: MR ROBINSON
26 THE SANDS
WHALLEY
LANCASHIRE
BB7 9TL


PROJECT:

PROPOSED DOUBLE GARAGE

SHEET:

PROPOSED SITE PLAN

Project number	PHA/782
Date	14/09/2022
Drawn by	LW
Checked by	PH
A1.2	
Scale	1 : 100
Sheet size	A1

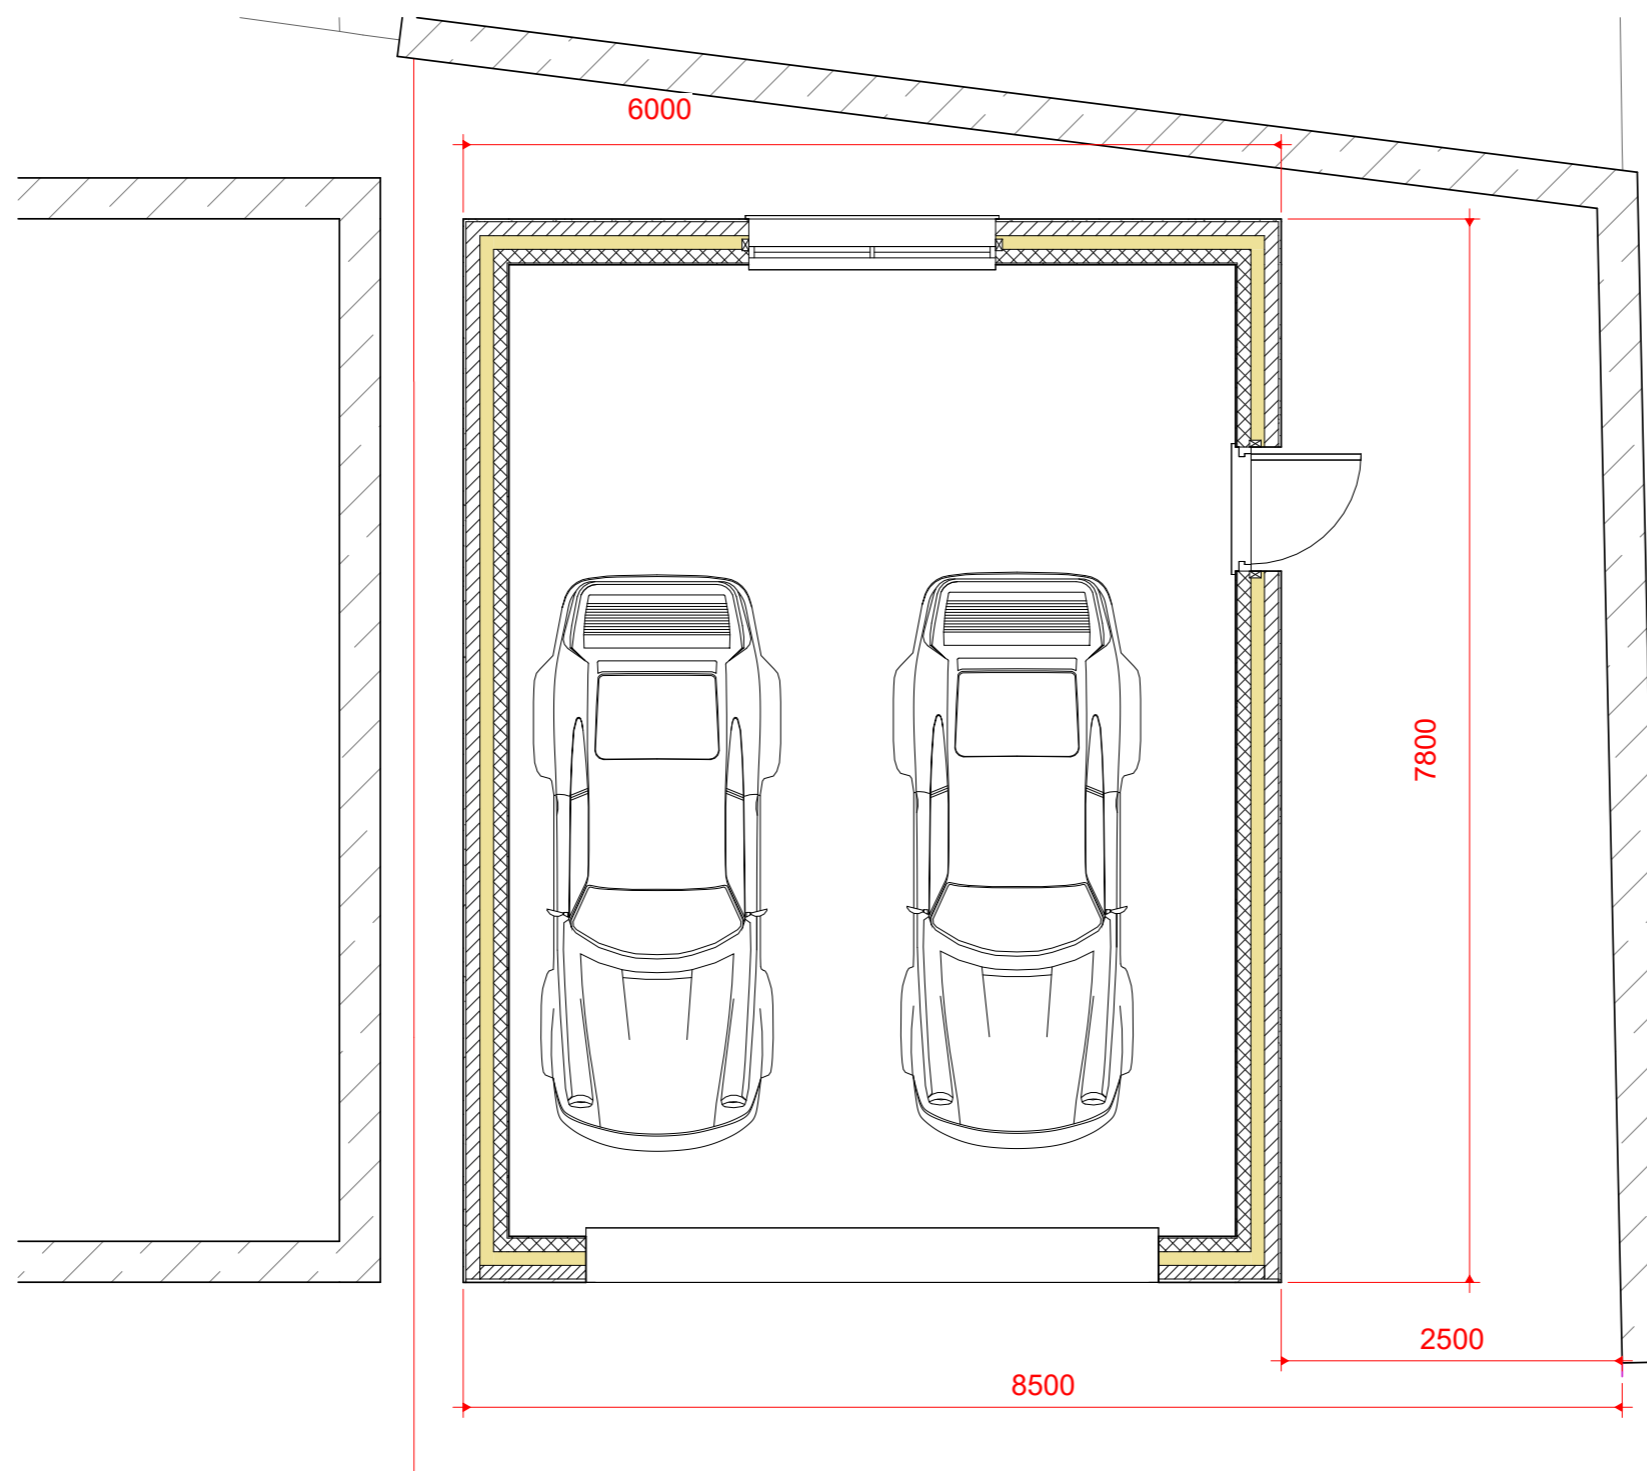

1 0 PROPOSED GROUND FLOOR
1 : 25

Peter Hitchen
Architects

Marathon House
The Sidings Business Park
Whalley, BB7 9SE

01254 823 885

www.peterhitchenarchitects.co.uk

NOTES:

No.	Description	Date

CLIENT: MR ROBINSON
26 THE SANDS
WHALLEY
LANCASHIRE
BB7 9TL

PROJECT:
PROPOSED DOUBLE GARAGE

SHEET:
PROPOSED FLOOR PLAN

Project number PHA/782

Date 14/09/2022


Drawn by LW

Checked by PH


A2.2

Scale 1 : 25


Sheet size A1

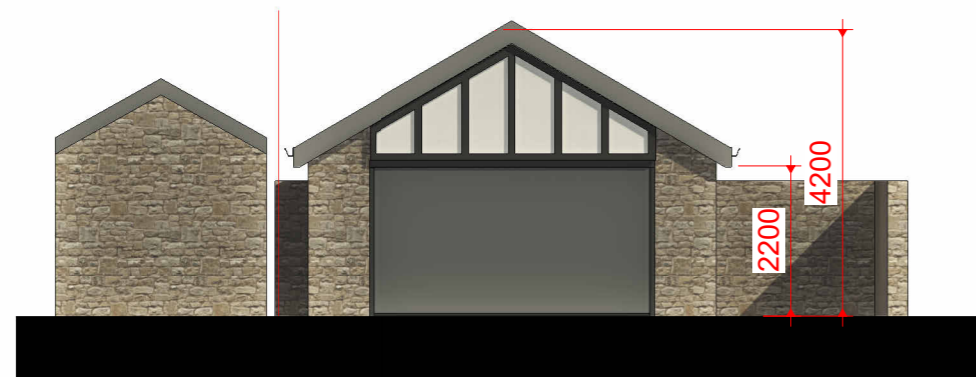


1 PROPOSED FRONT
1 : 50

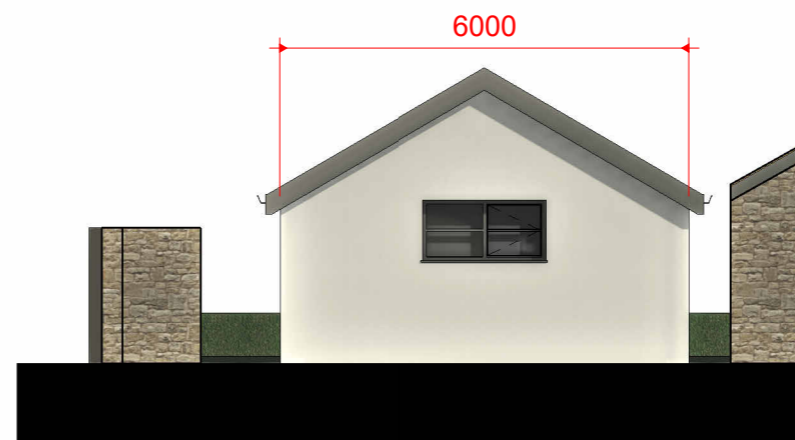


4 PROPOSED REAR
1 : 50

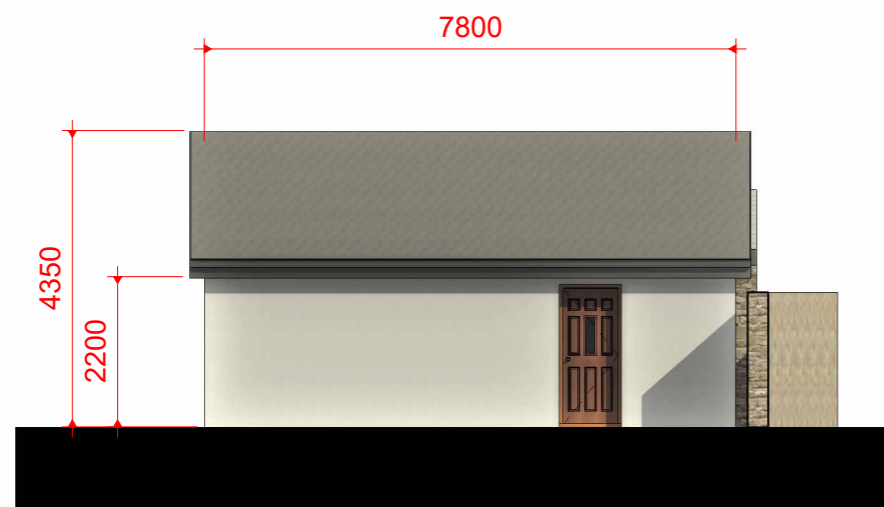

2 PROPOSED SIDE
1 : 50

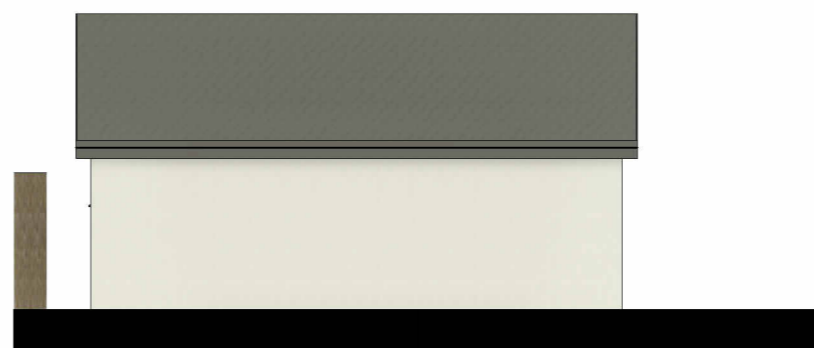

5 PROPOSED SIDE 2
1 : 50

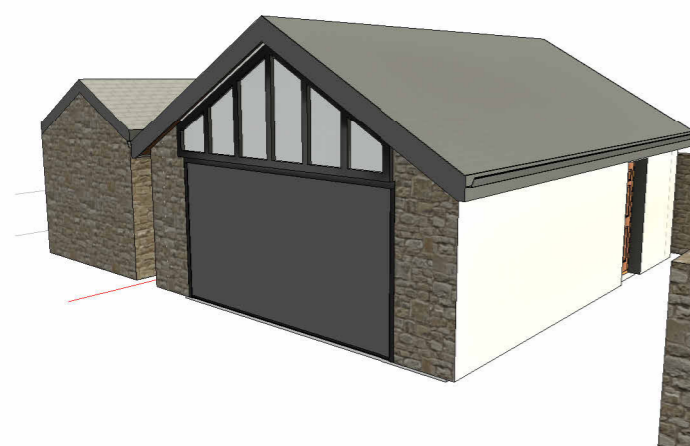

3 3D VISUAL



6 3D VISUAL 2

Peter Hitchen
Architects

Marathon House
The Sidings Business Park
Whalley, BB7 9SE

01254 823 885

www.peterhitchenarchitects.co.uk

NOTES:

No.	Description	Date

CLIENT: MR ROBINSON
26 THE SANDS
WHALLEY
LANCASHIRE
BB7 9TL

PROJECT:
PROPOSED DOUBLE GARAGE

SHEET:
PROPOSED ELEVATIONS 1

Project number PHA/782

Date 14/09/2022

Drawn by LW

Checked by PH

A3.3

Scale 1 : 50

Sheet size A1