



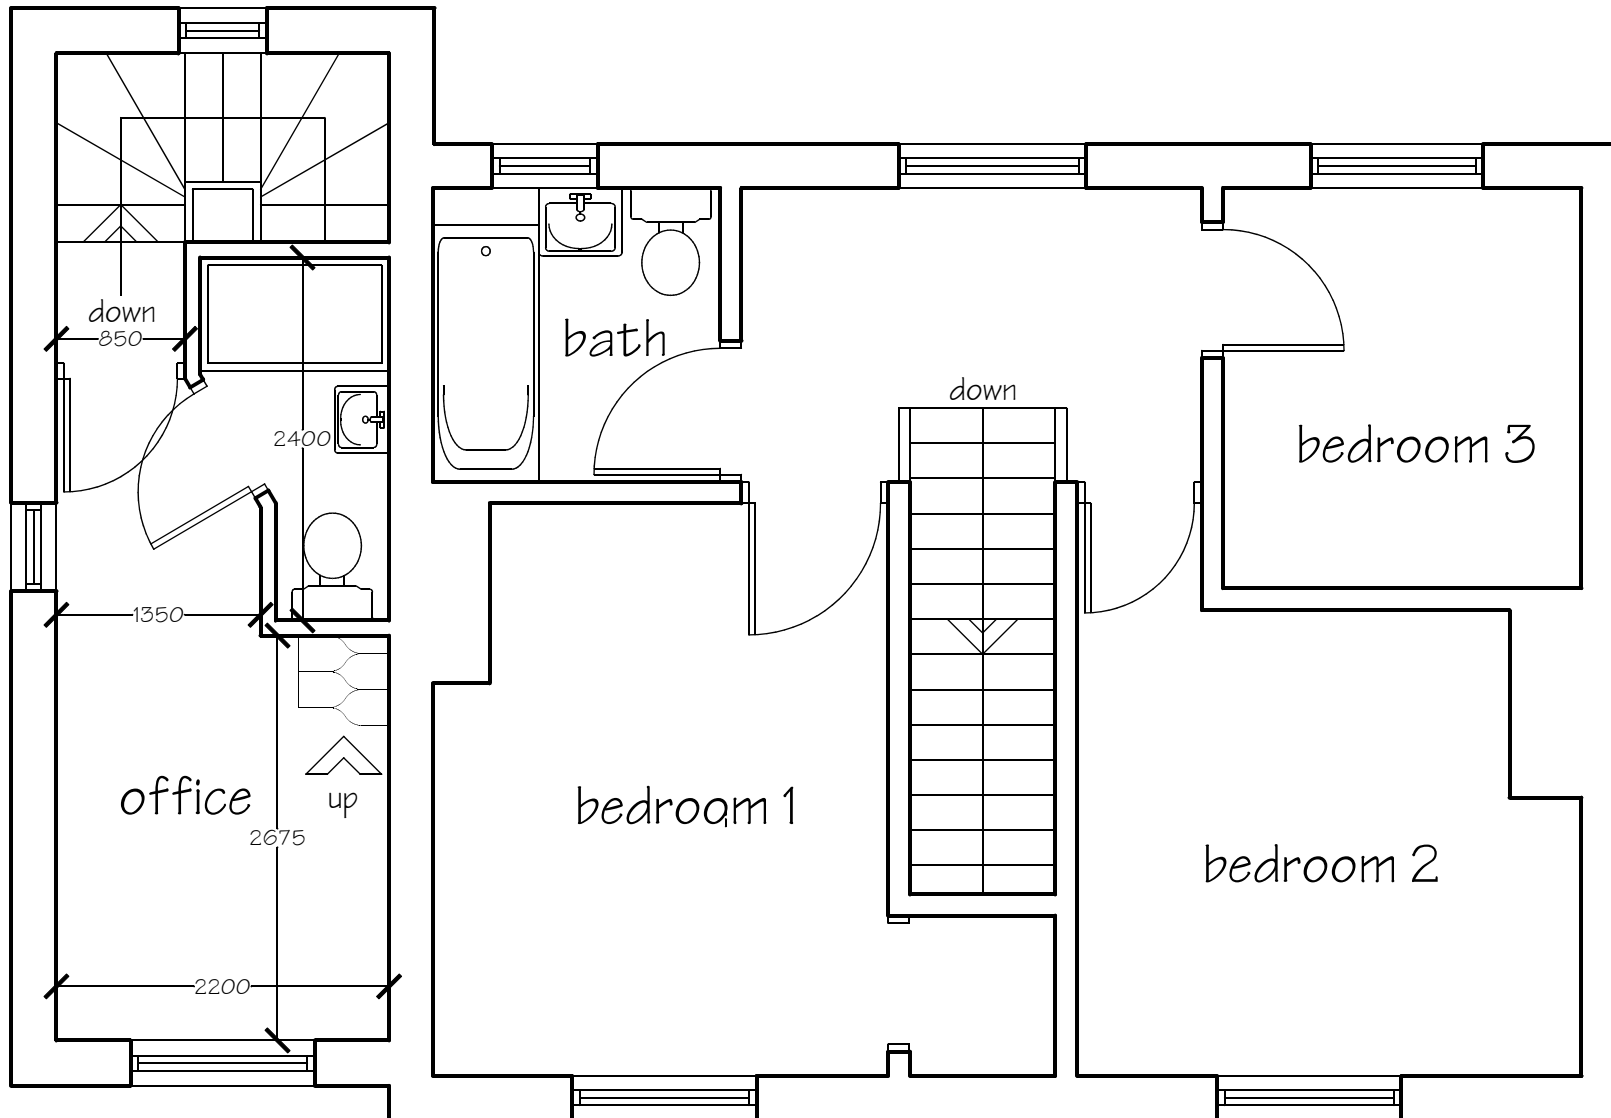

PD Construction Consultants
 7 Beech Street, Clitheroe, Lancs
 BB7 2LL
 tel: 07976 771297
 email: pdcc@hotmail.co.uk

 

PLANNING ISSUE		
Client: Mr & Mrs Hoyle		
Project: Proposed Alterations 1 Larkhill Old Langho		
Dwg title: Proposed First Floor Plan		
Scale @ A4: 1:50	Date: 17.06.22	Drawn by: PD
Drawing no. 1346 - 07	Rev. -	