

NOTES:

All dimensions to be checked on site.  
 Drawing to be read with all relevant Architectural, Interiors, Structural, M&E, Drainage, Public Health, Landscape, Civils and Interiors drawings and specifications. Any discrepancies between consultant's drawings to be reported to the Architect before any work commences.  
 The Contractor's attention is drawn to the Health & Safety matters identified in the Health & Safety plan as being potentially hazardous.  
 These items should not be considered as a full and final list. The Work Package Contractor's normal Health & Safety obligations still apply when undertaking constructional operations both on and off site.  
 Define Architects take no responsibility for the location of legal boundaries indicated on this drawing and advise a separate drawing be completed by a specialist surveyor in order to establish exact boundaries.  
 DWG files provided for information only. Refer to PDF record. The copyright of this drawing is held by Define Architects Ltd. Not to be used for any purpose without consent.

Site Application Boundary

DEFINEARCHITECTS.CO.UK

Unit 2E  
 Beehive Mill  
 Jersey Street  
 Manchester  
 M14 6JG  
 +44 (0)161 237 1133  
 mail@definearchitects.co.uk



PROJECT

Teewood Farm Barn  
 Waddington

DRAWING TITLE


Proposed First Floor Plan

REV	DATE	NOTES
A	11/08/2022	ISSUED FOR PLANNING

DRAWN BY	CHECKED BY
AH	AT

JOB NO.	STATUS
046	PLANNING

DRAWING NO.	REV
046_PLN_202	A

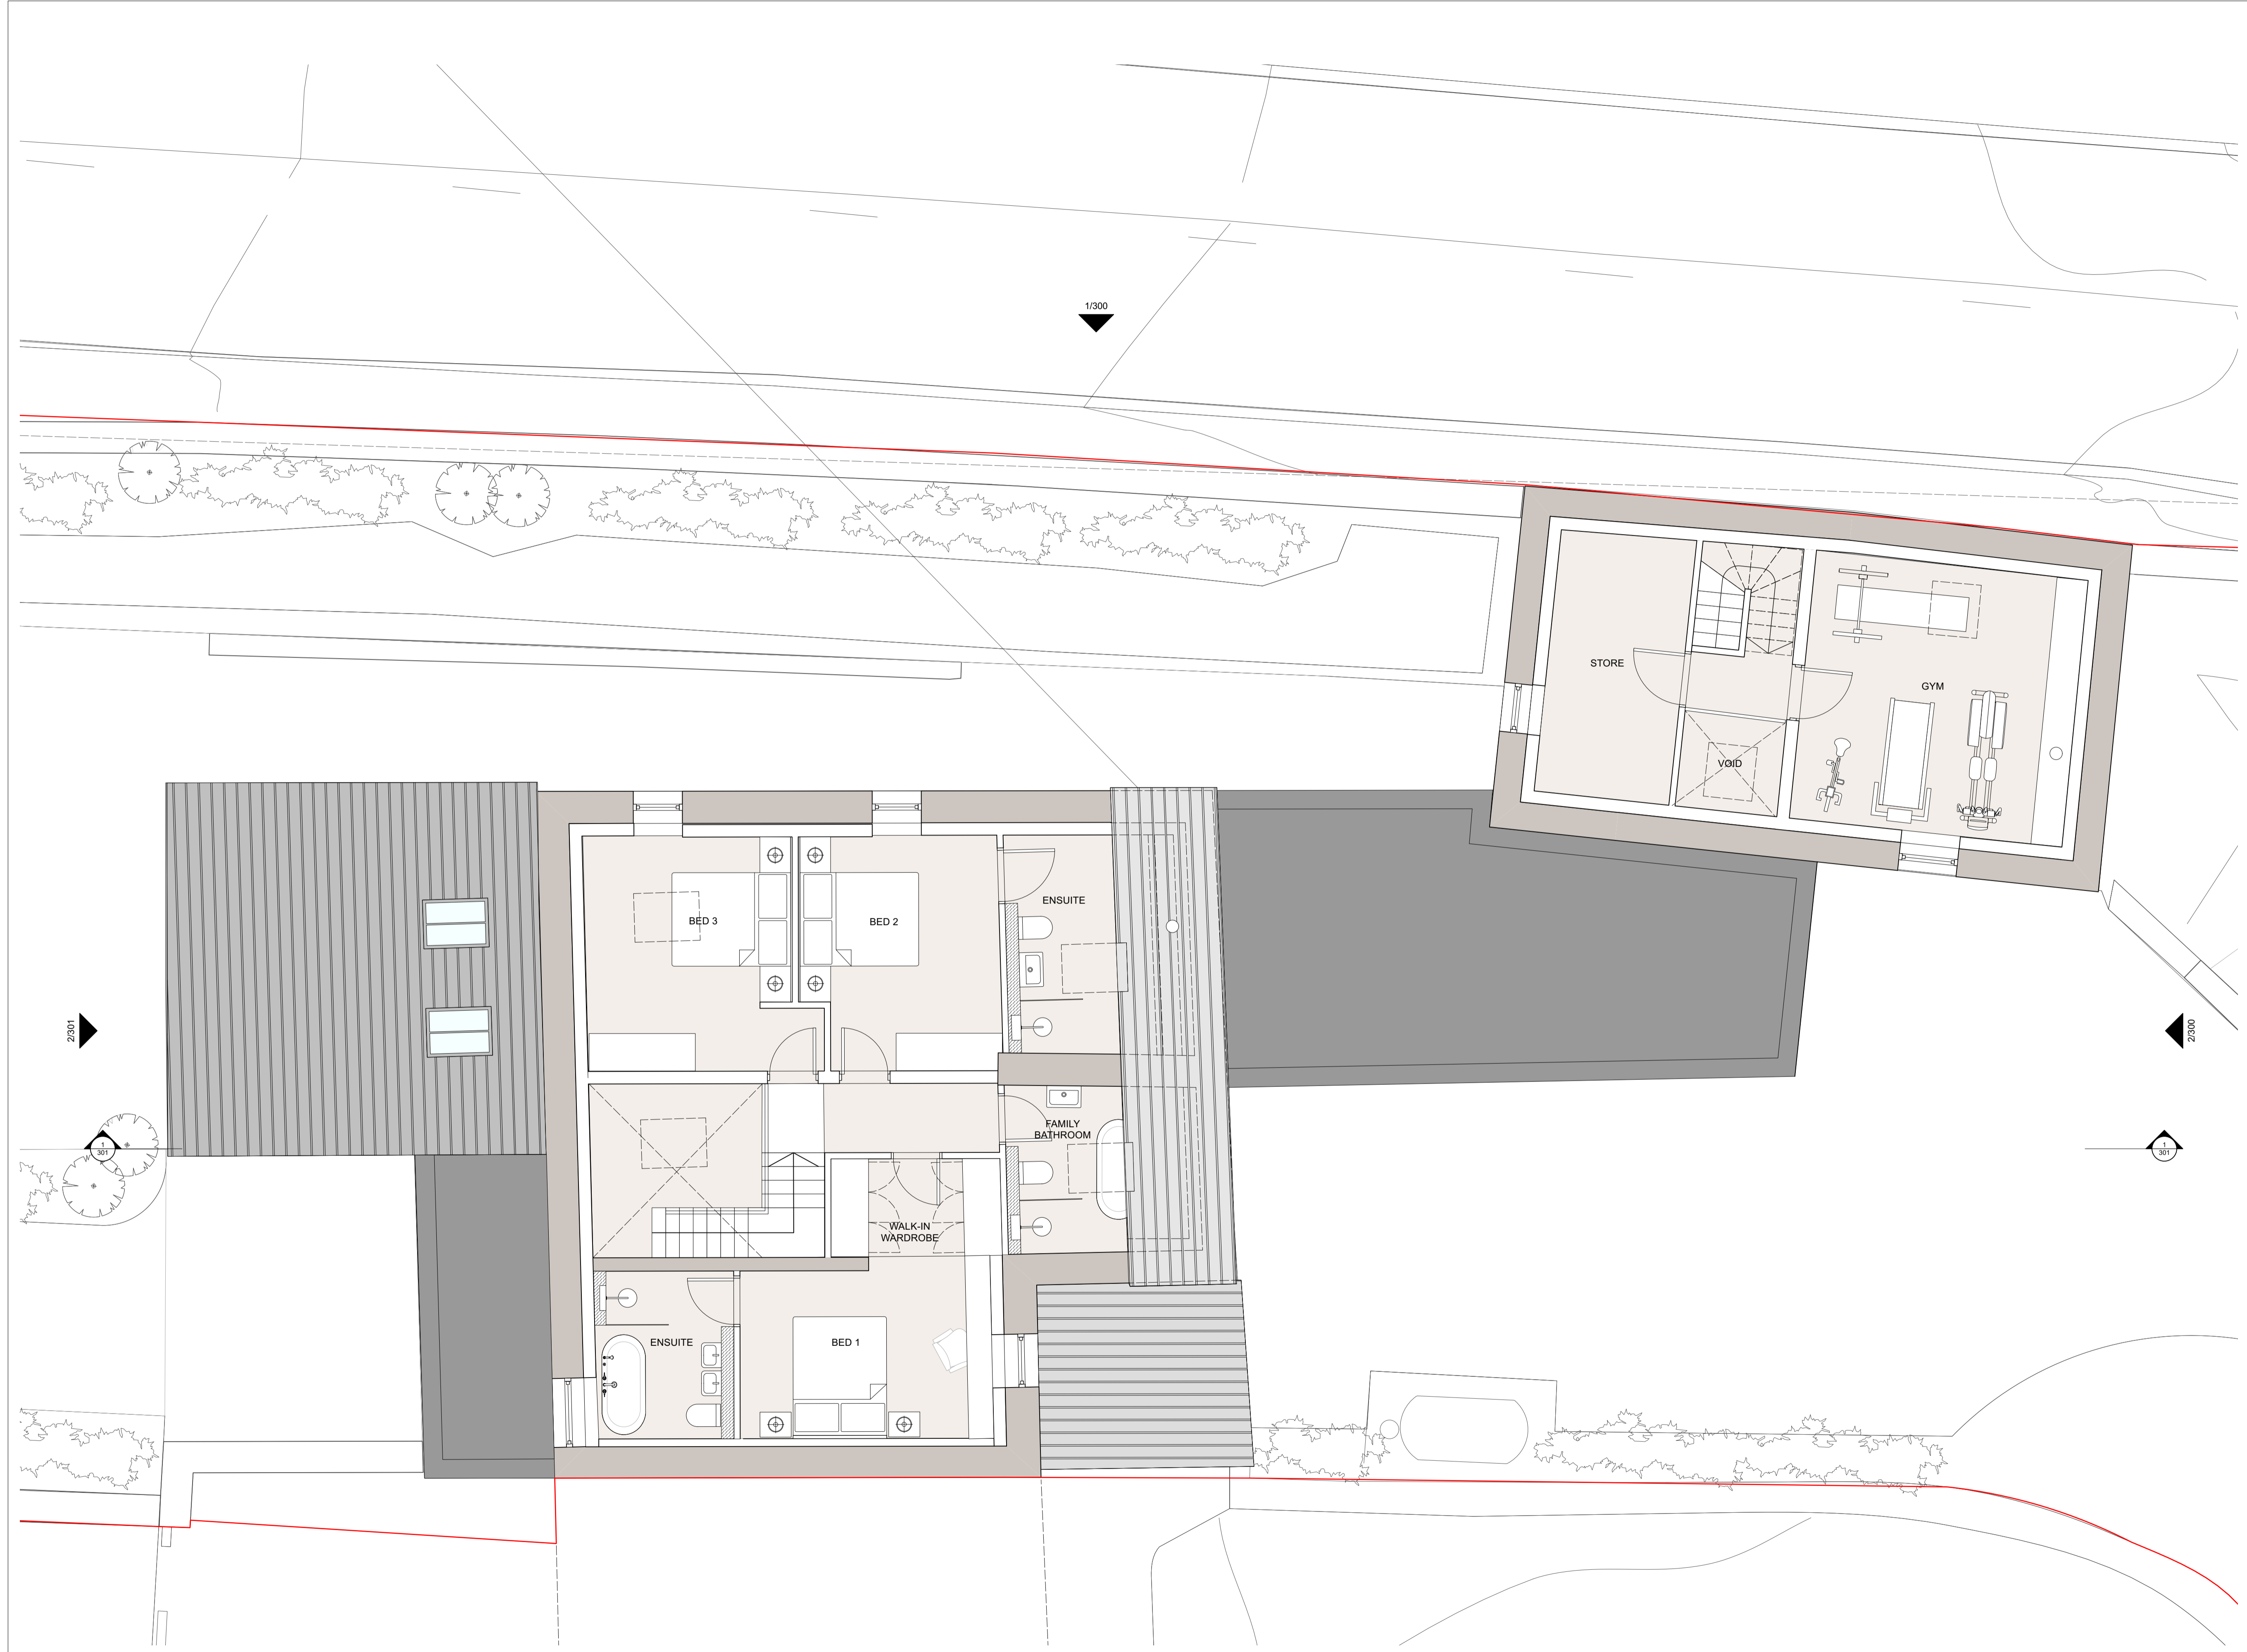

1 Scale: 1:50  
 Proposed First Floor Plan