




EXISTING GROUND FLOOR PLAN

SCALE 1:50

 

EXISTING SIDE ELEVATION

SCALE 1:50

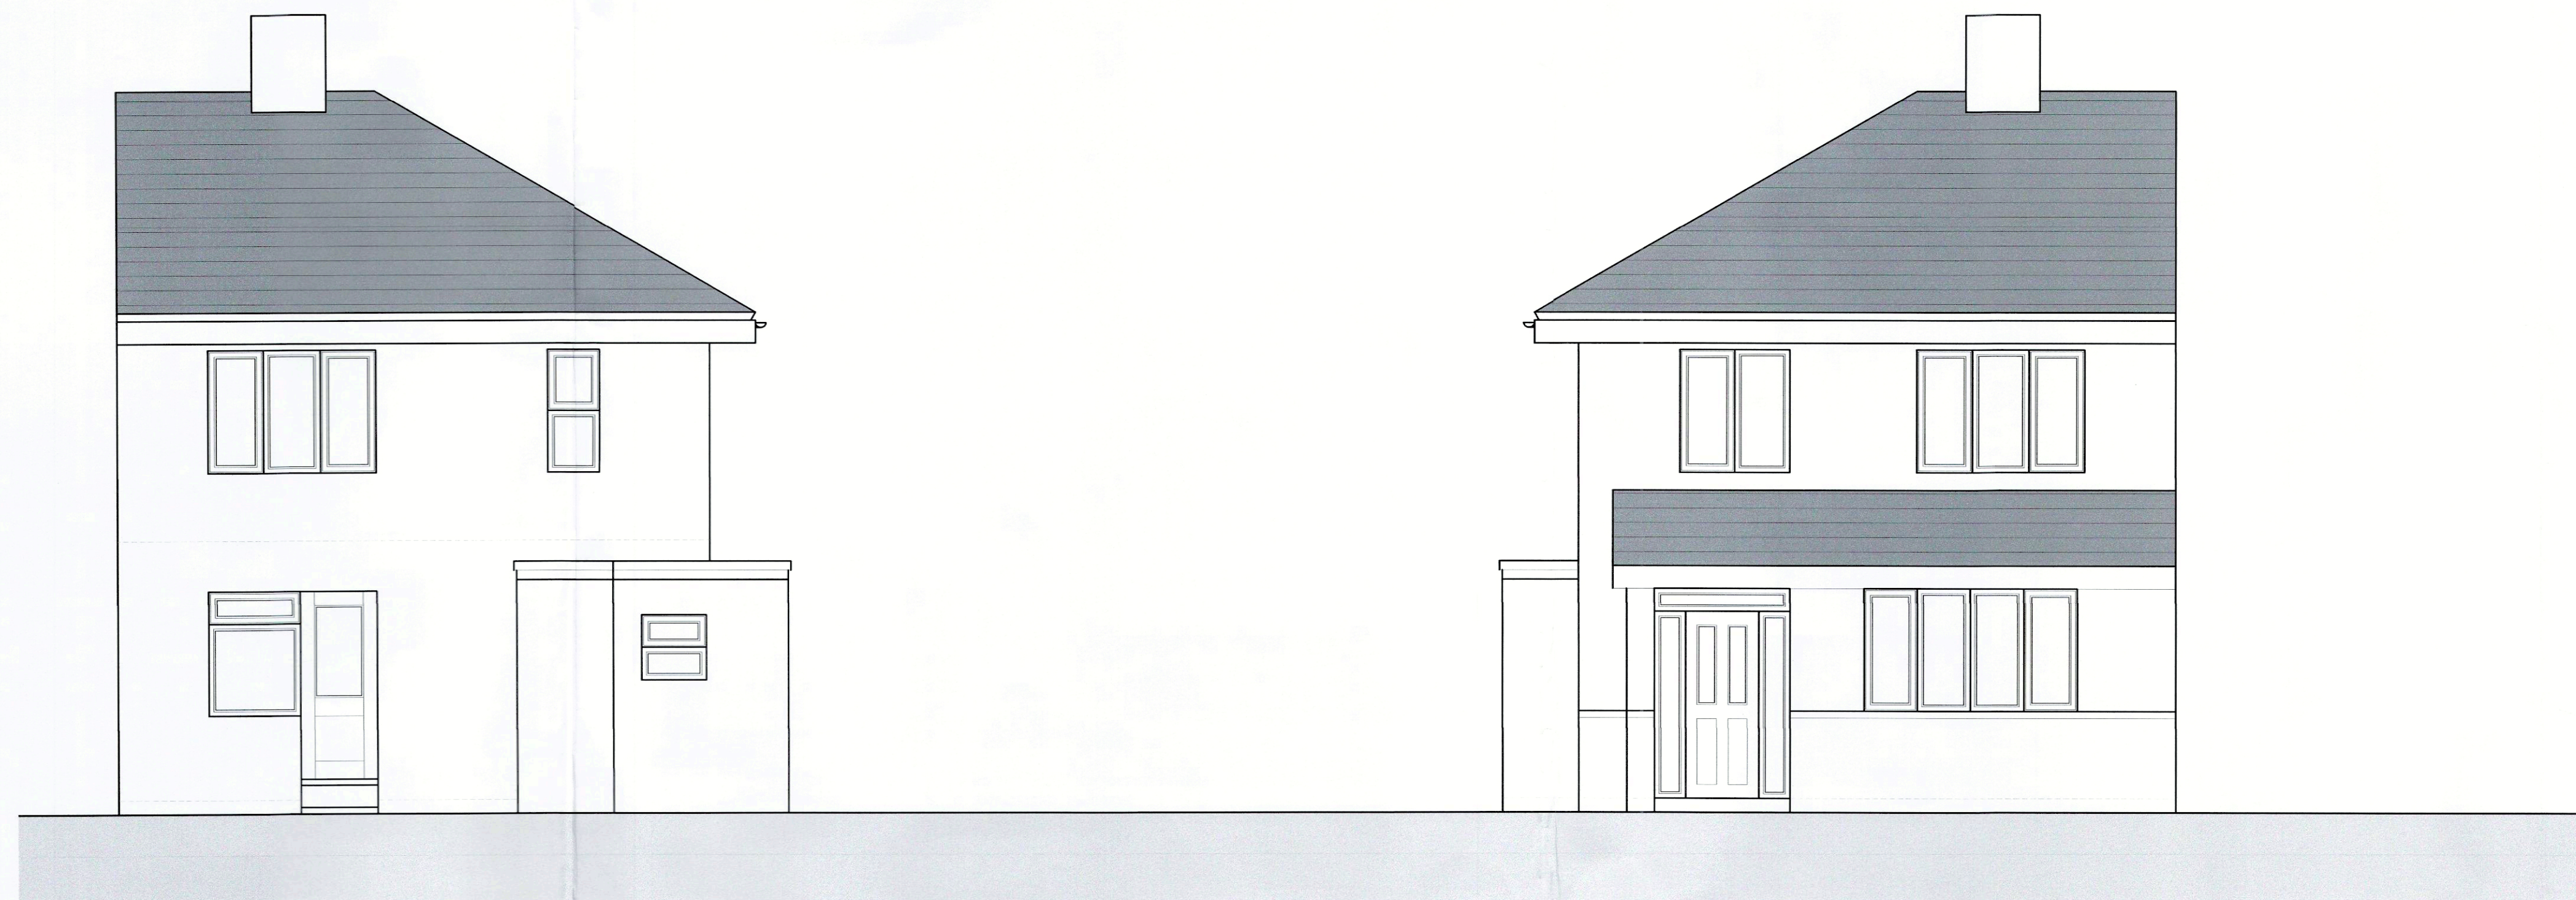 

EXISTING REAR ELEVATION

SCALE 1:50



EXISTING FRONT ELEVATION

SCALE 1:50



3120221 0785

Client
Mr and Mrs B Wilson

Job Title
Proposed single-storey
rear extension
7 Hodder Grove
Clitheroe
BB7 2NZ

Drawing Title
Existing GF Plan
and Elevations

Scale
1:50 @A1

Date
July 2022

Drawn
Tdm

spa
ARCHITECTS

SUNDERLAND PEACOCK & ASSOCIATES LTD.
HAZELMERE, PIMICO ROAD, CLITHEROE
LANCASHIRE, BB7 2AG
T 01200 423178 F 01200 427328
E info@sunderlandpeacock.com
www.sunderlandpeacock.com



6711 -E01