





This drawing is to be read in conjunction with all relevant Architect, consultants' and specialist drawings and specifications. The Architect is to be notified of any discrepancies before proceeding. Do not scale from this drawing. All dimensions and levels are to be checked on site. This drawing is subject to copyright. All work carried out before Planning and Building Permission has been granted is at the contractor's risk.

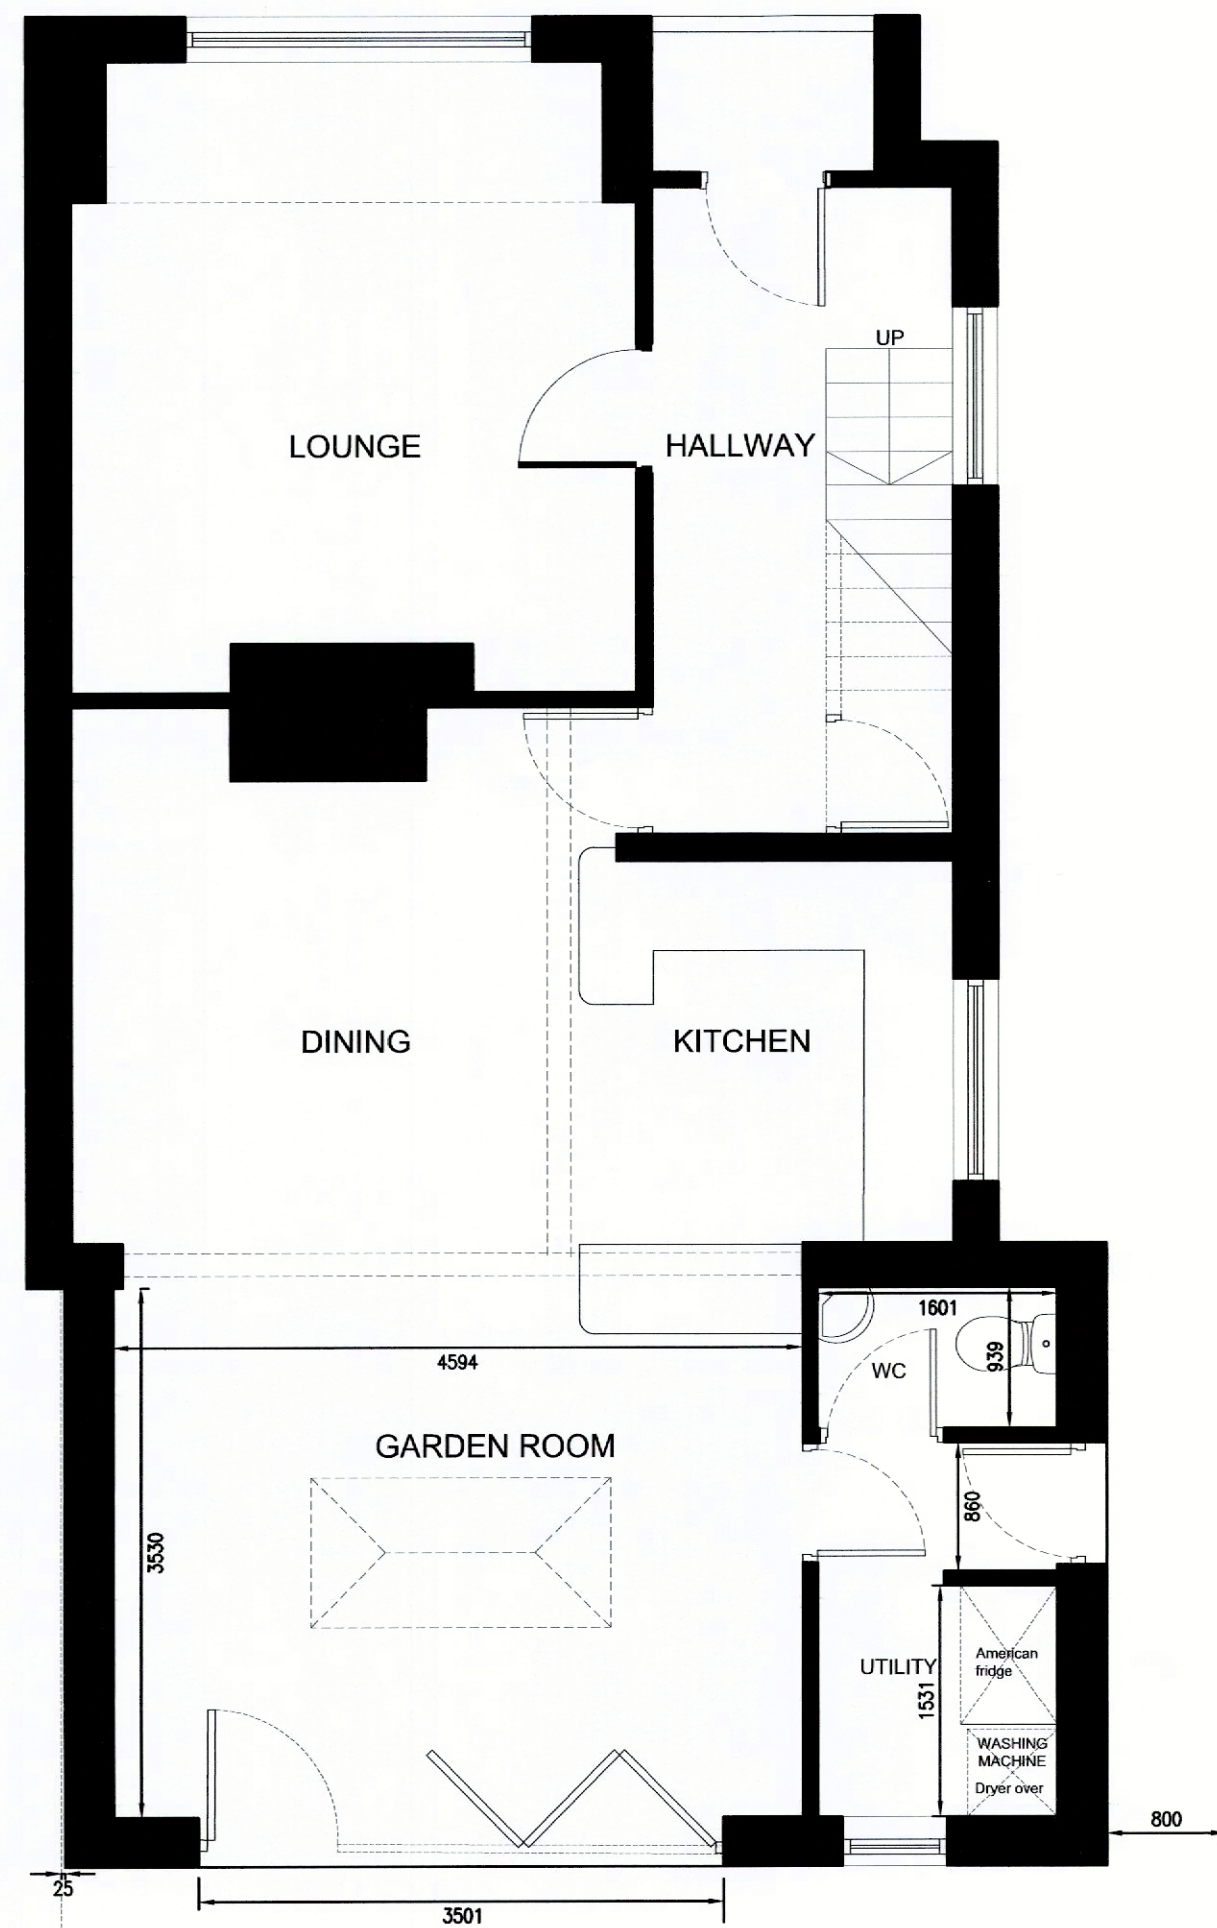


PROPOSED GROUND FLOOR PLAN
SCALE 1:50

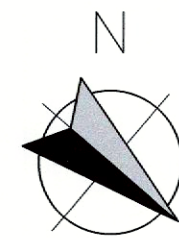

PROPOSED SIDE ELEVATION
SCALE 1:50

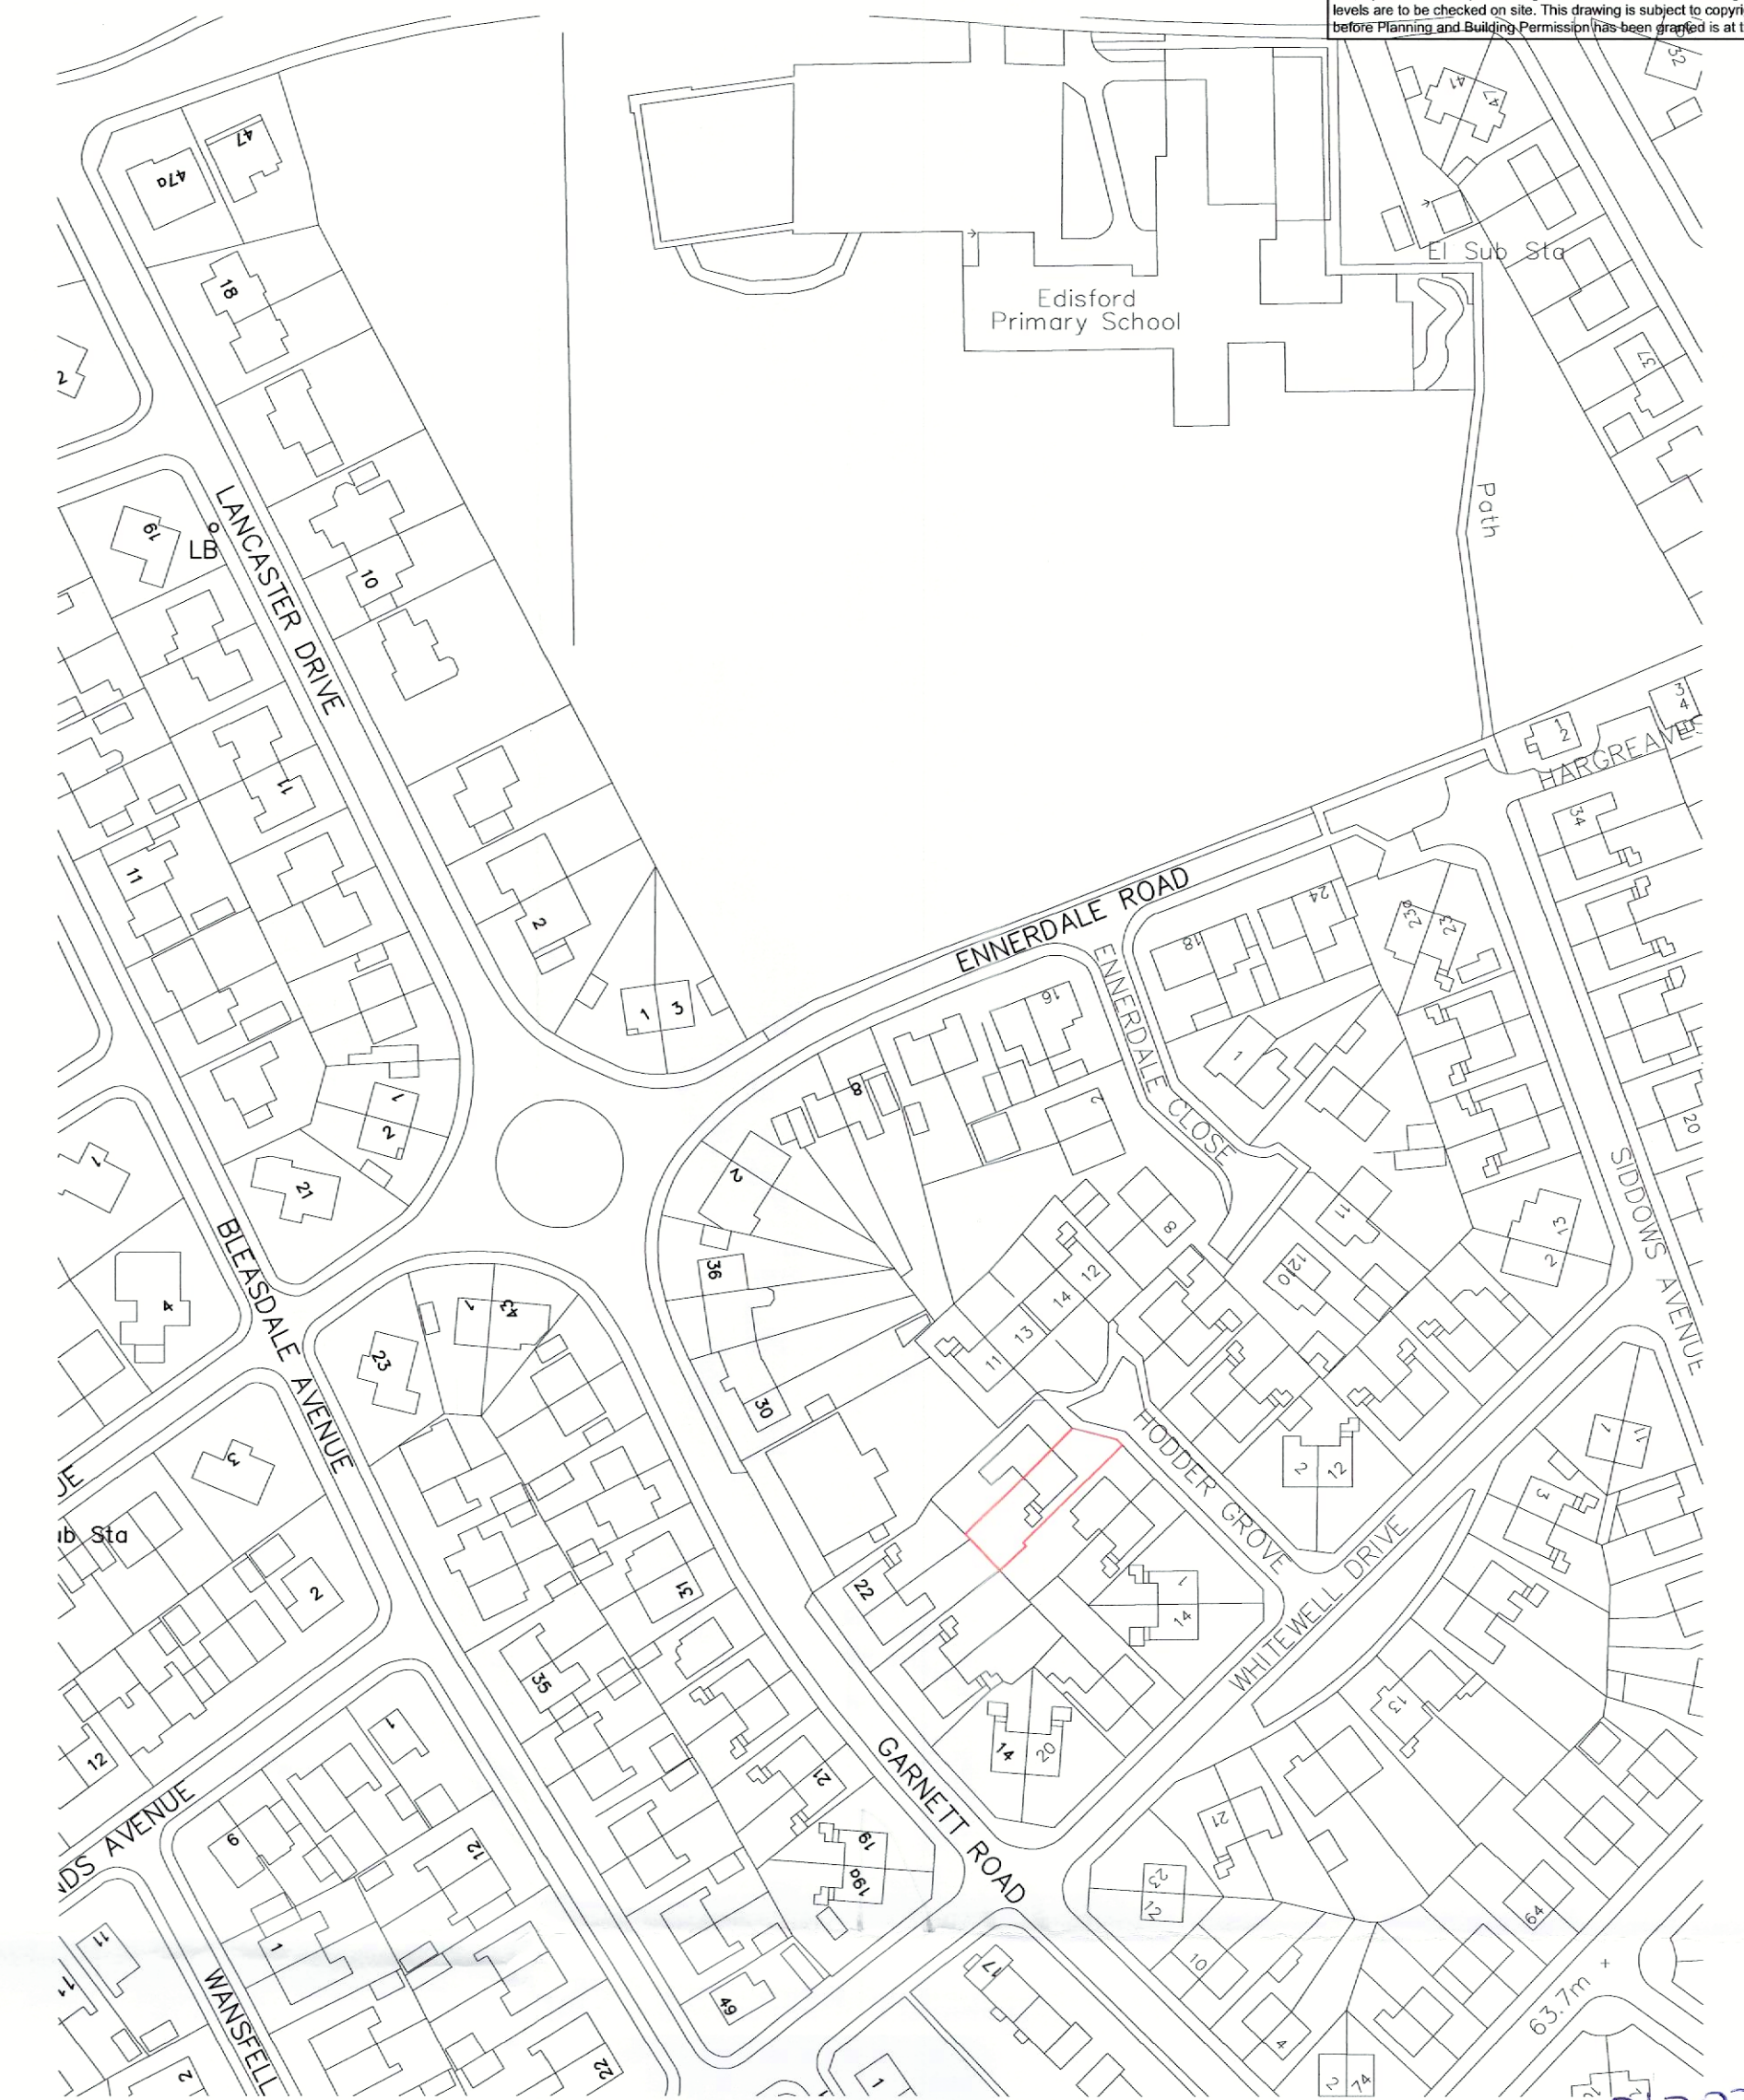 


LOCATION PLAN SCALE 1:1250

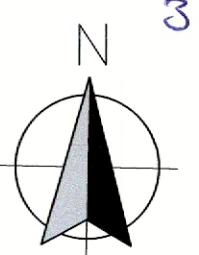

3/2022/0185



PROPOSED REAR ELEVATION
SCALE 1:50

 

PROPOSED FRONT ELEVATION
SCALE 1:50



Client
Mr and Mrs B Wilson

Job Title
Proposed single-storey
rear extension
7 Hodder Grove
Clitheroe
BB7 2NZ

Drawing Title
Proposed GF Plan
and Elevations

Scale
1:50 @A1

Date
Aug 2022

Drawn
LKR

spa
ARCHITECTS
SUNDERLAND PEACOCK & ASSOCIATES LTD.
HARLEME, PINLICO ROAD, CLITHEROE
LANCASHIRE, BB7 2AG
01200 423178 | 01209 427326
info@sunderlandpeacock.com
www.sunderlandpeacock.com



6711 - E02