




GROUND FLOOR PLAN

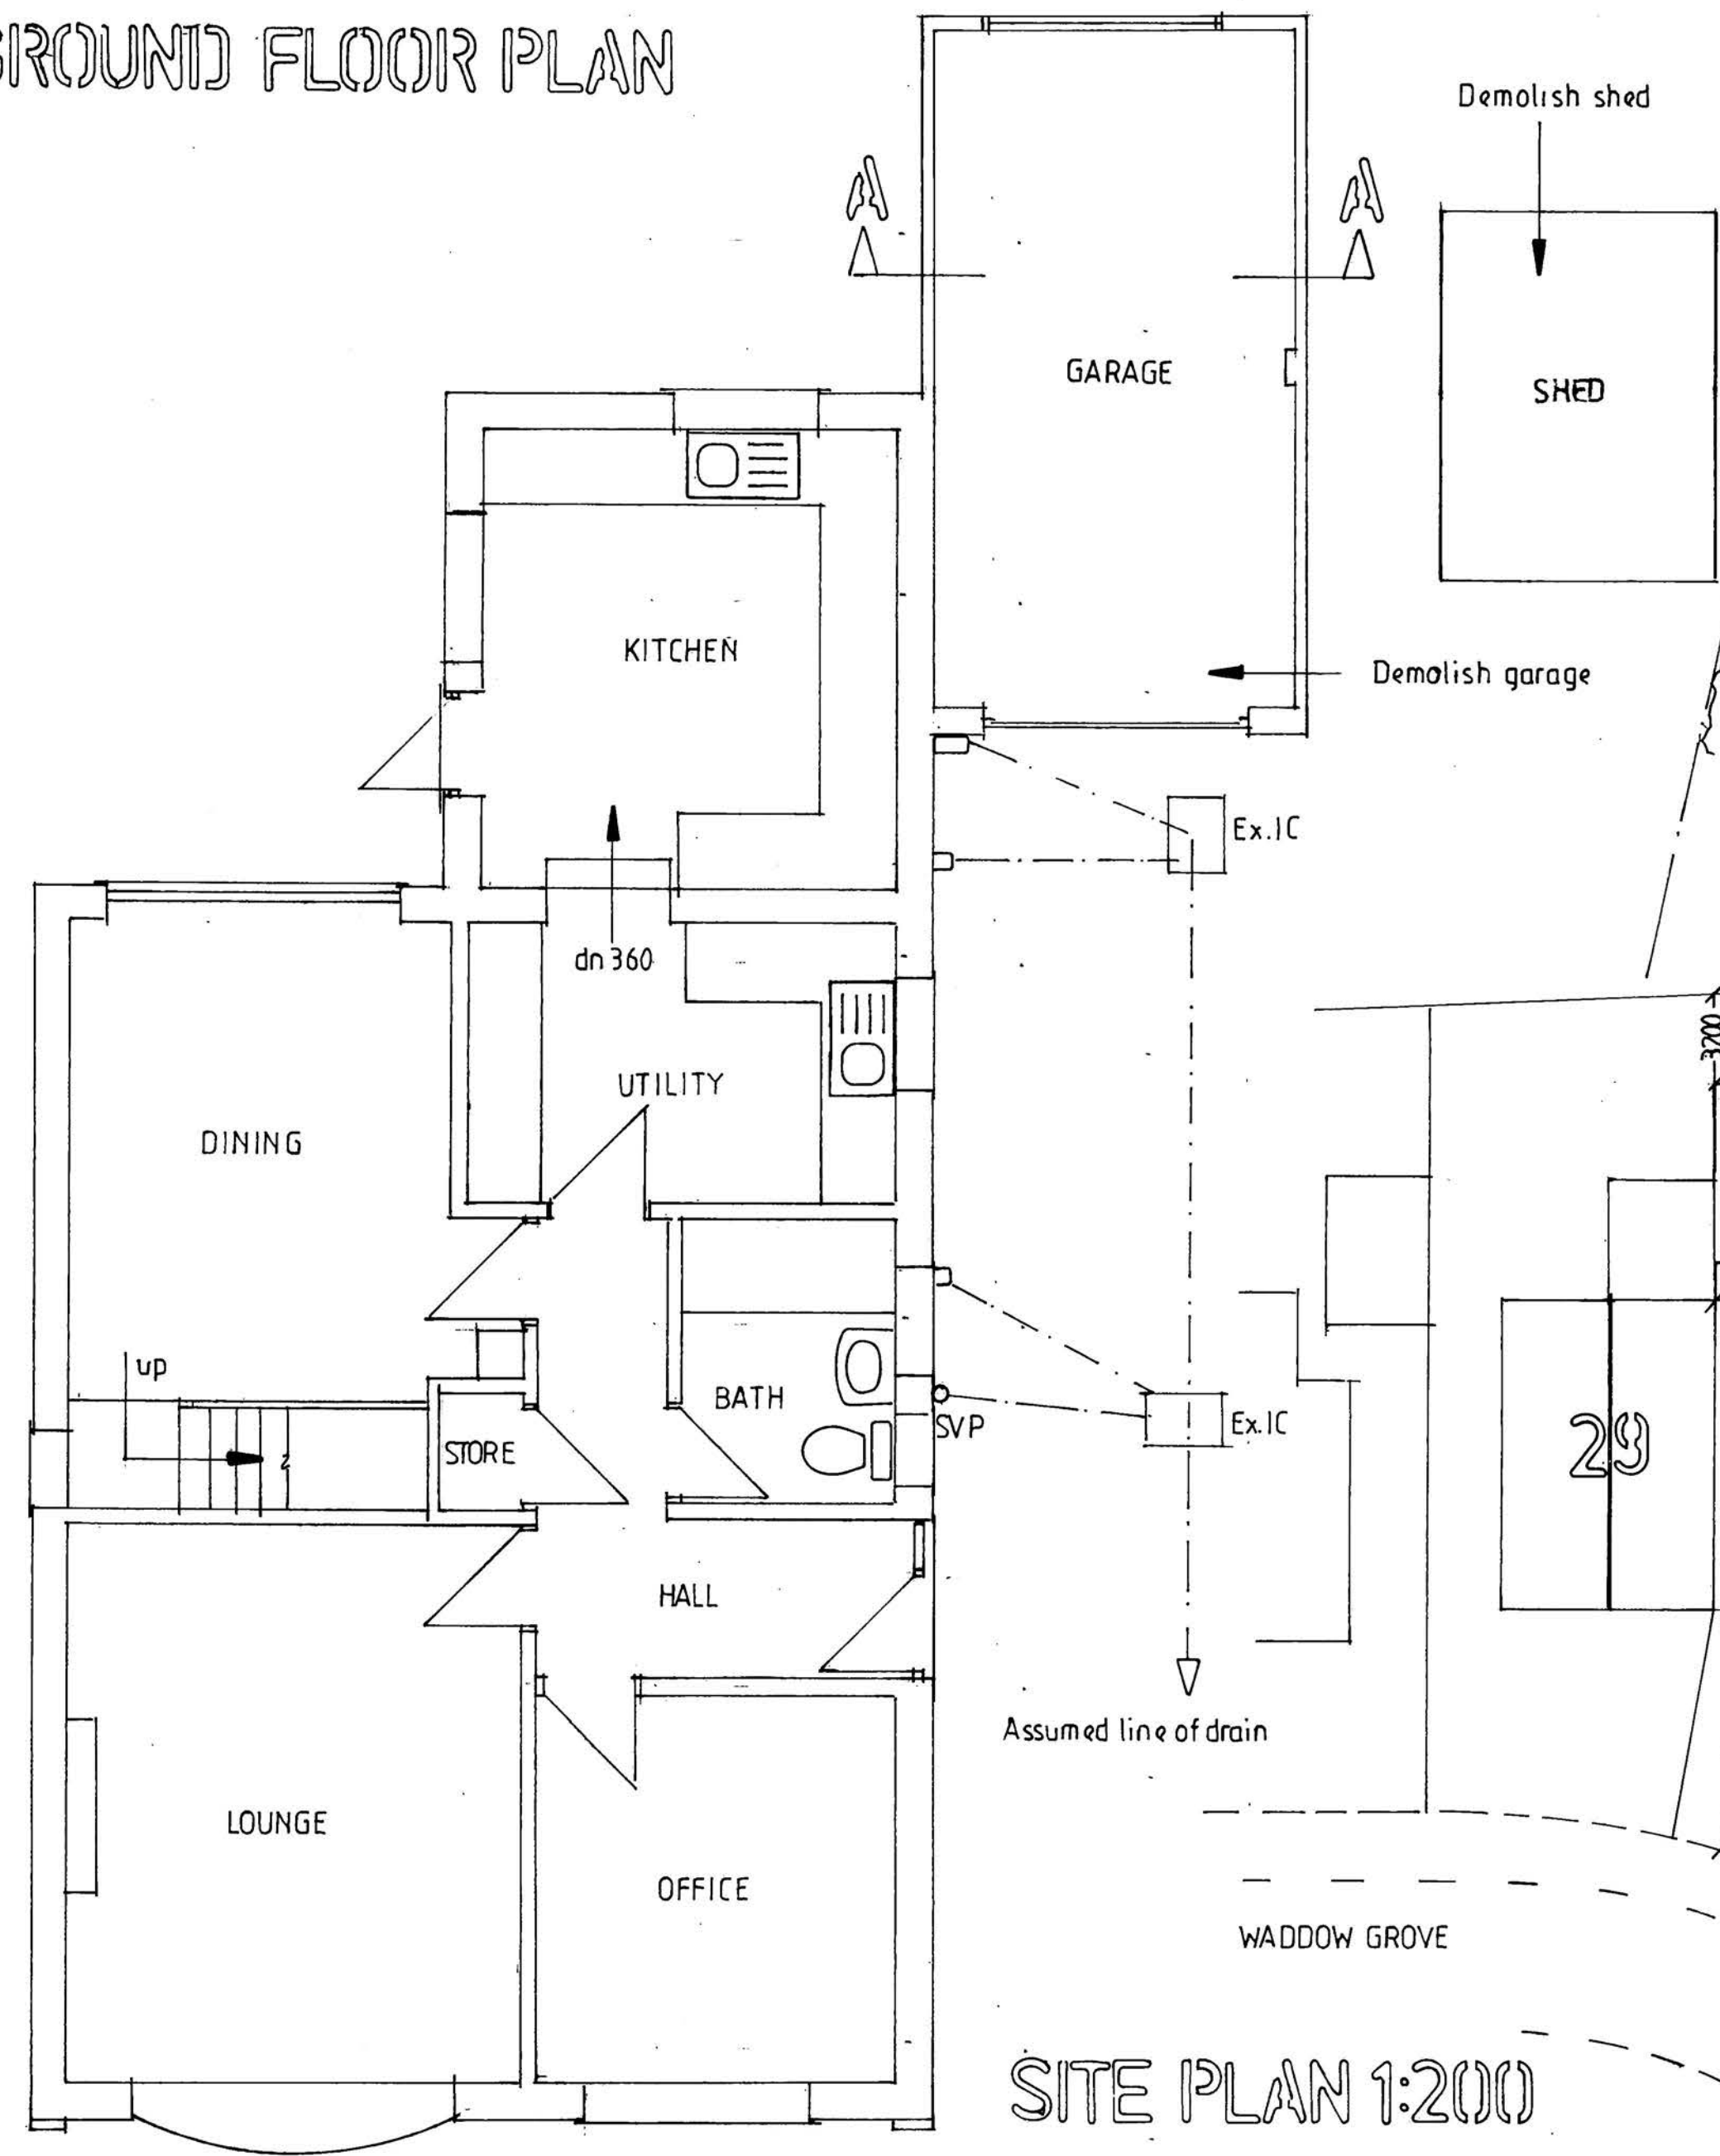

SITE PLAN 1:200

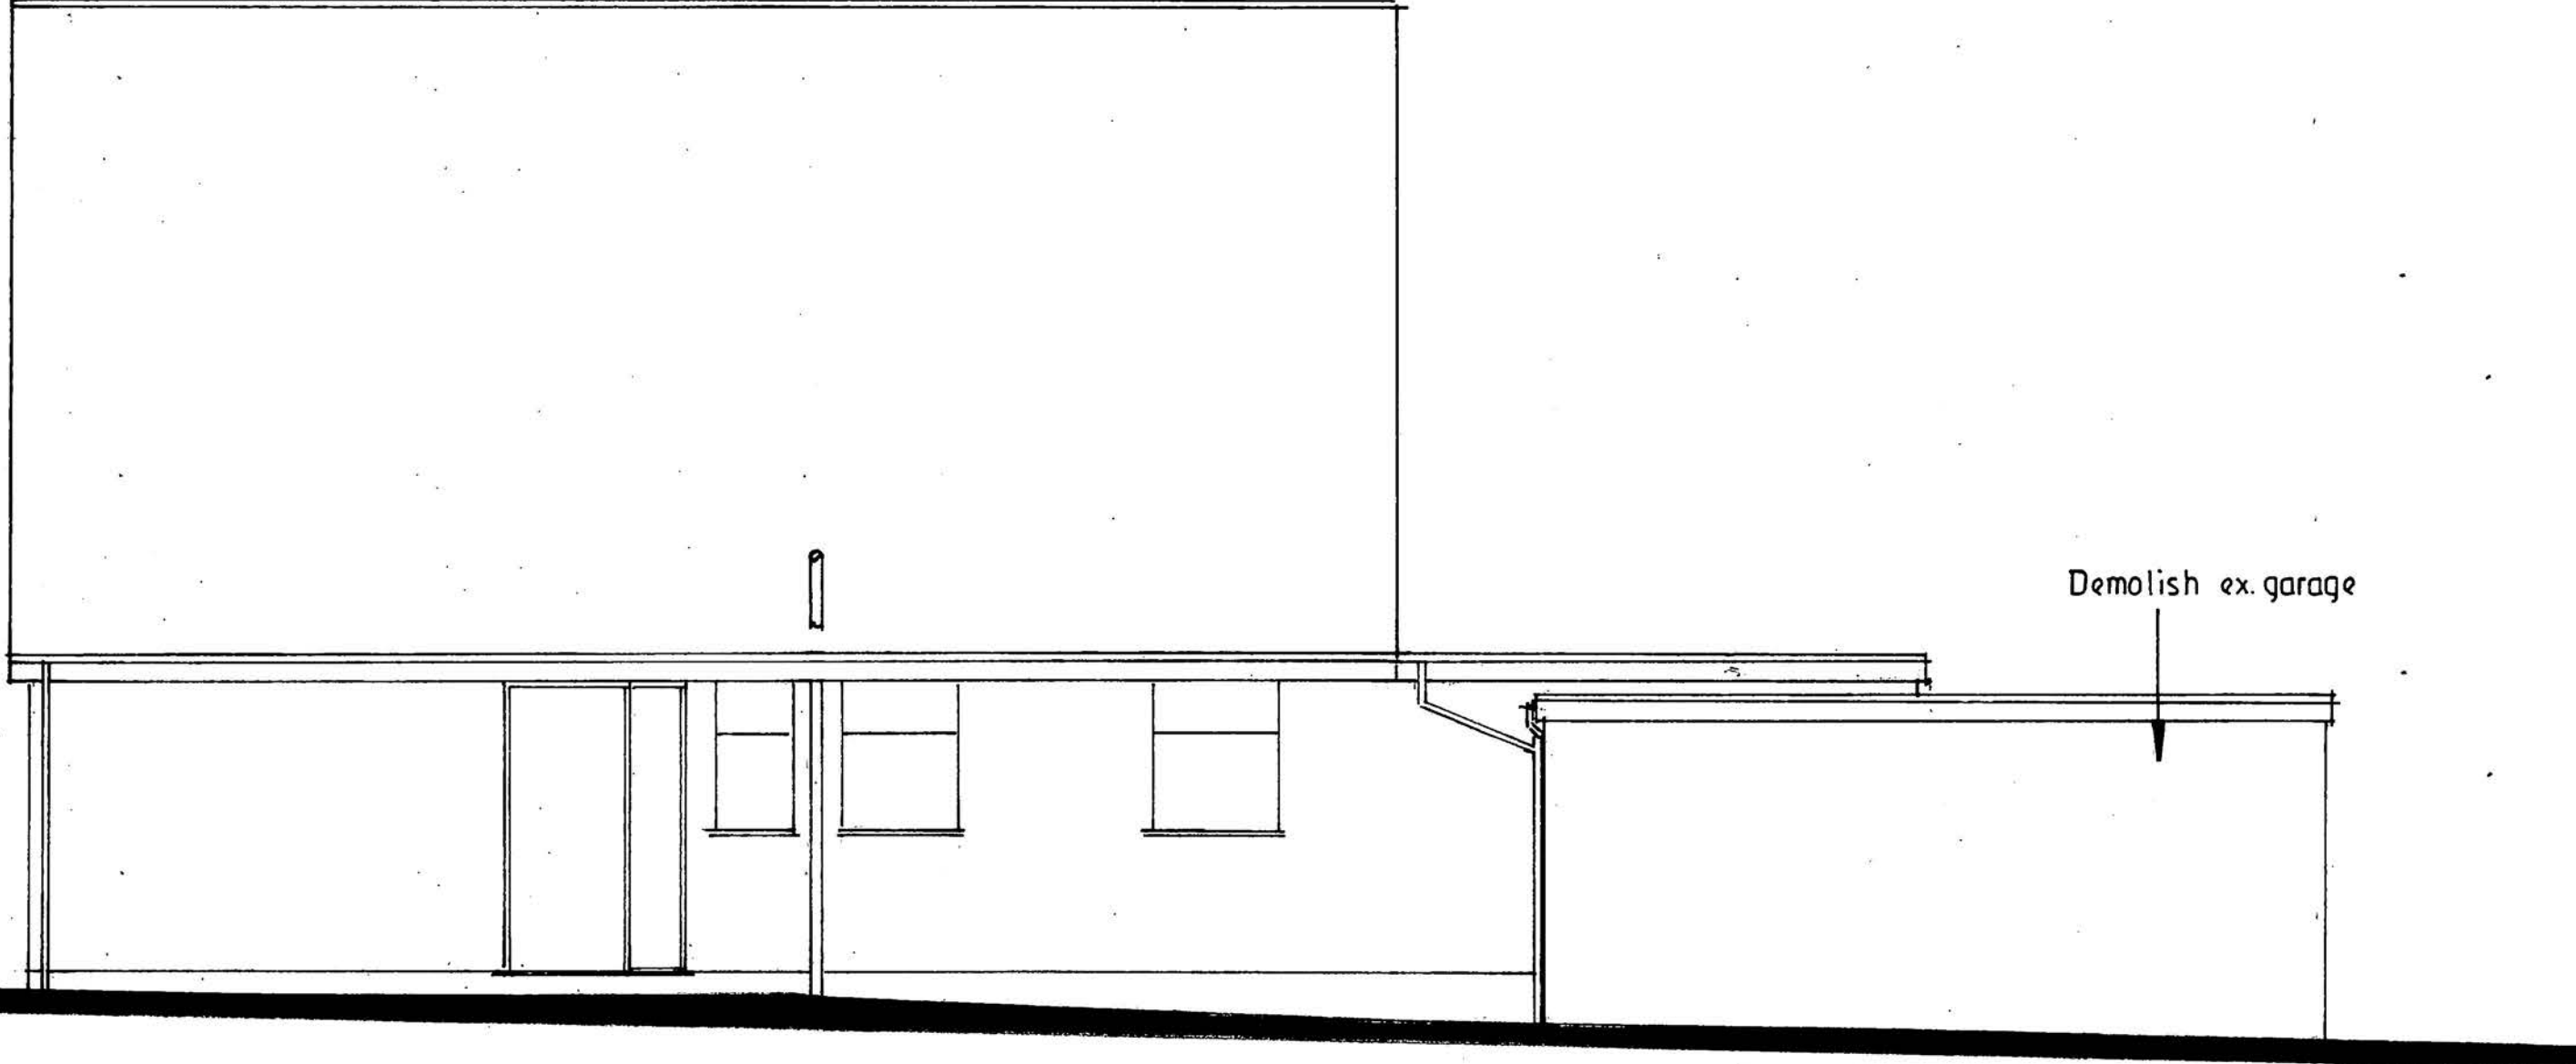


SIDE ELEVATION

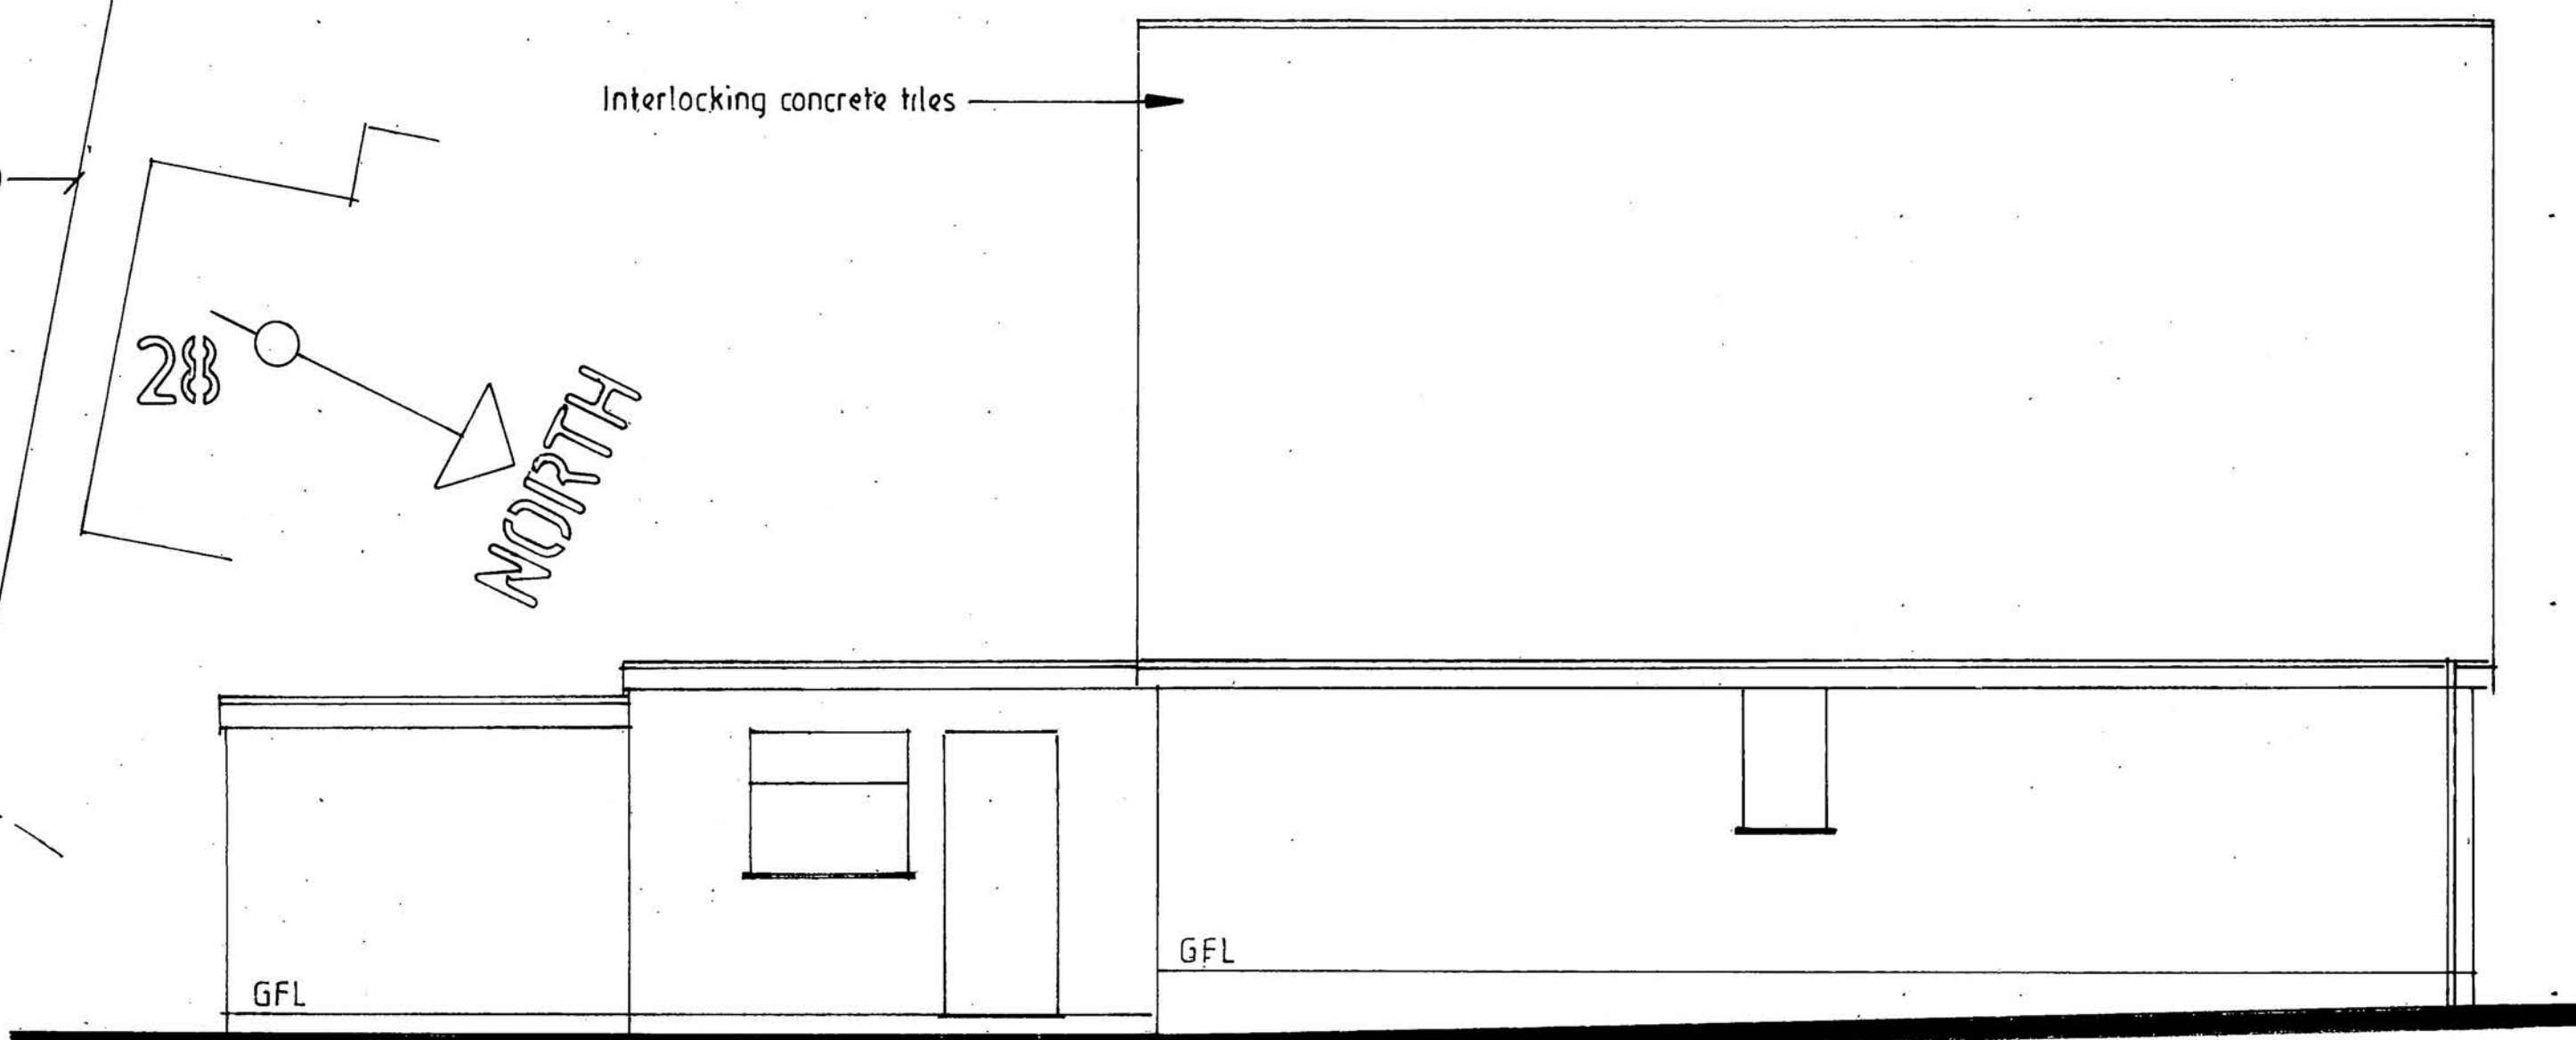


SIDE ELEVATION

EXISTING FLOOR PLAN, ELEVATIONS AND SECTION 1:50

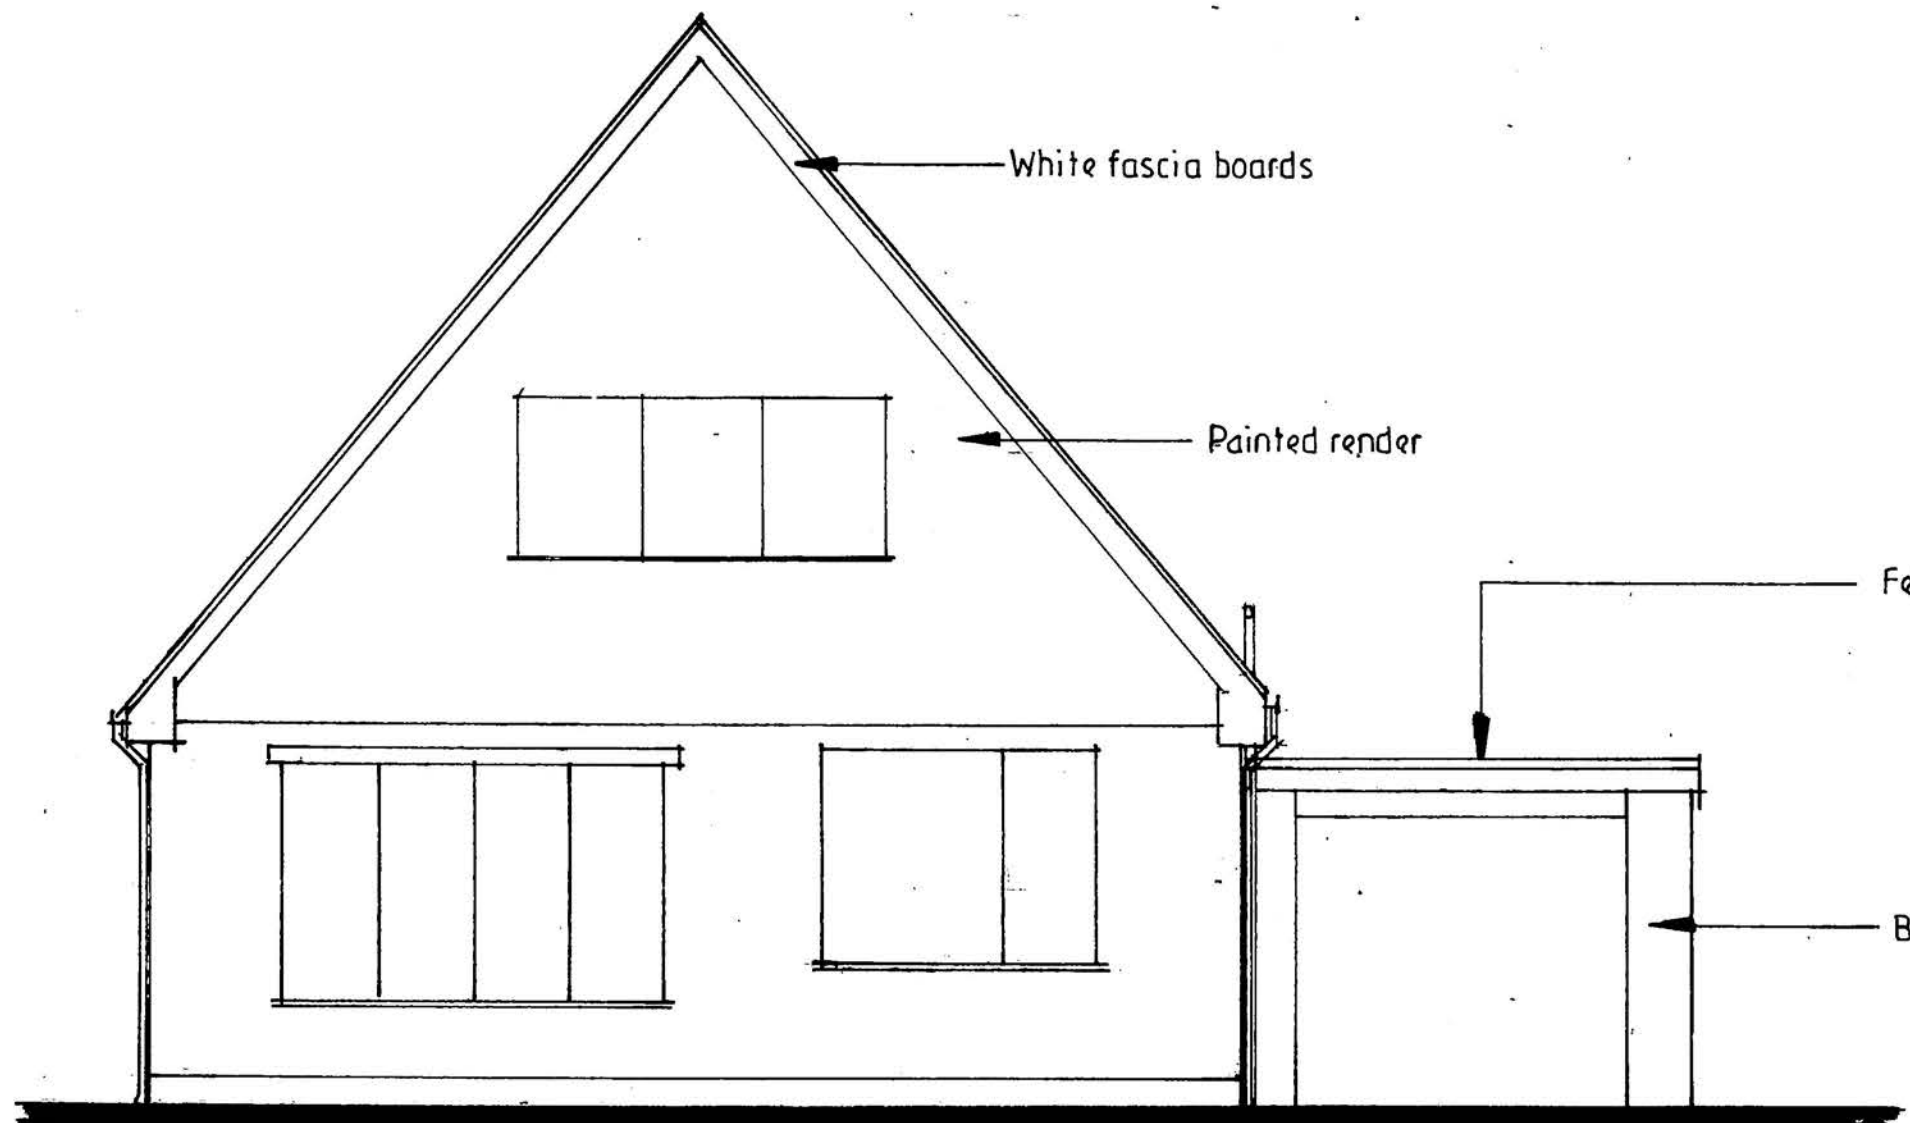



FRONT ELEVATION

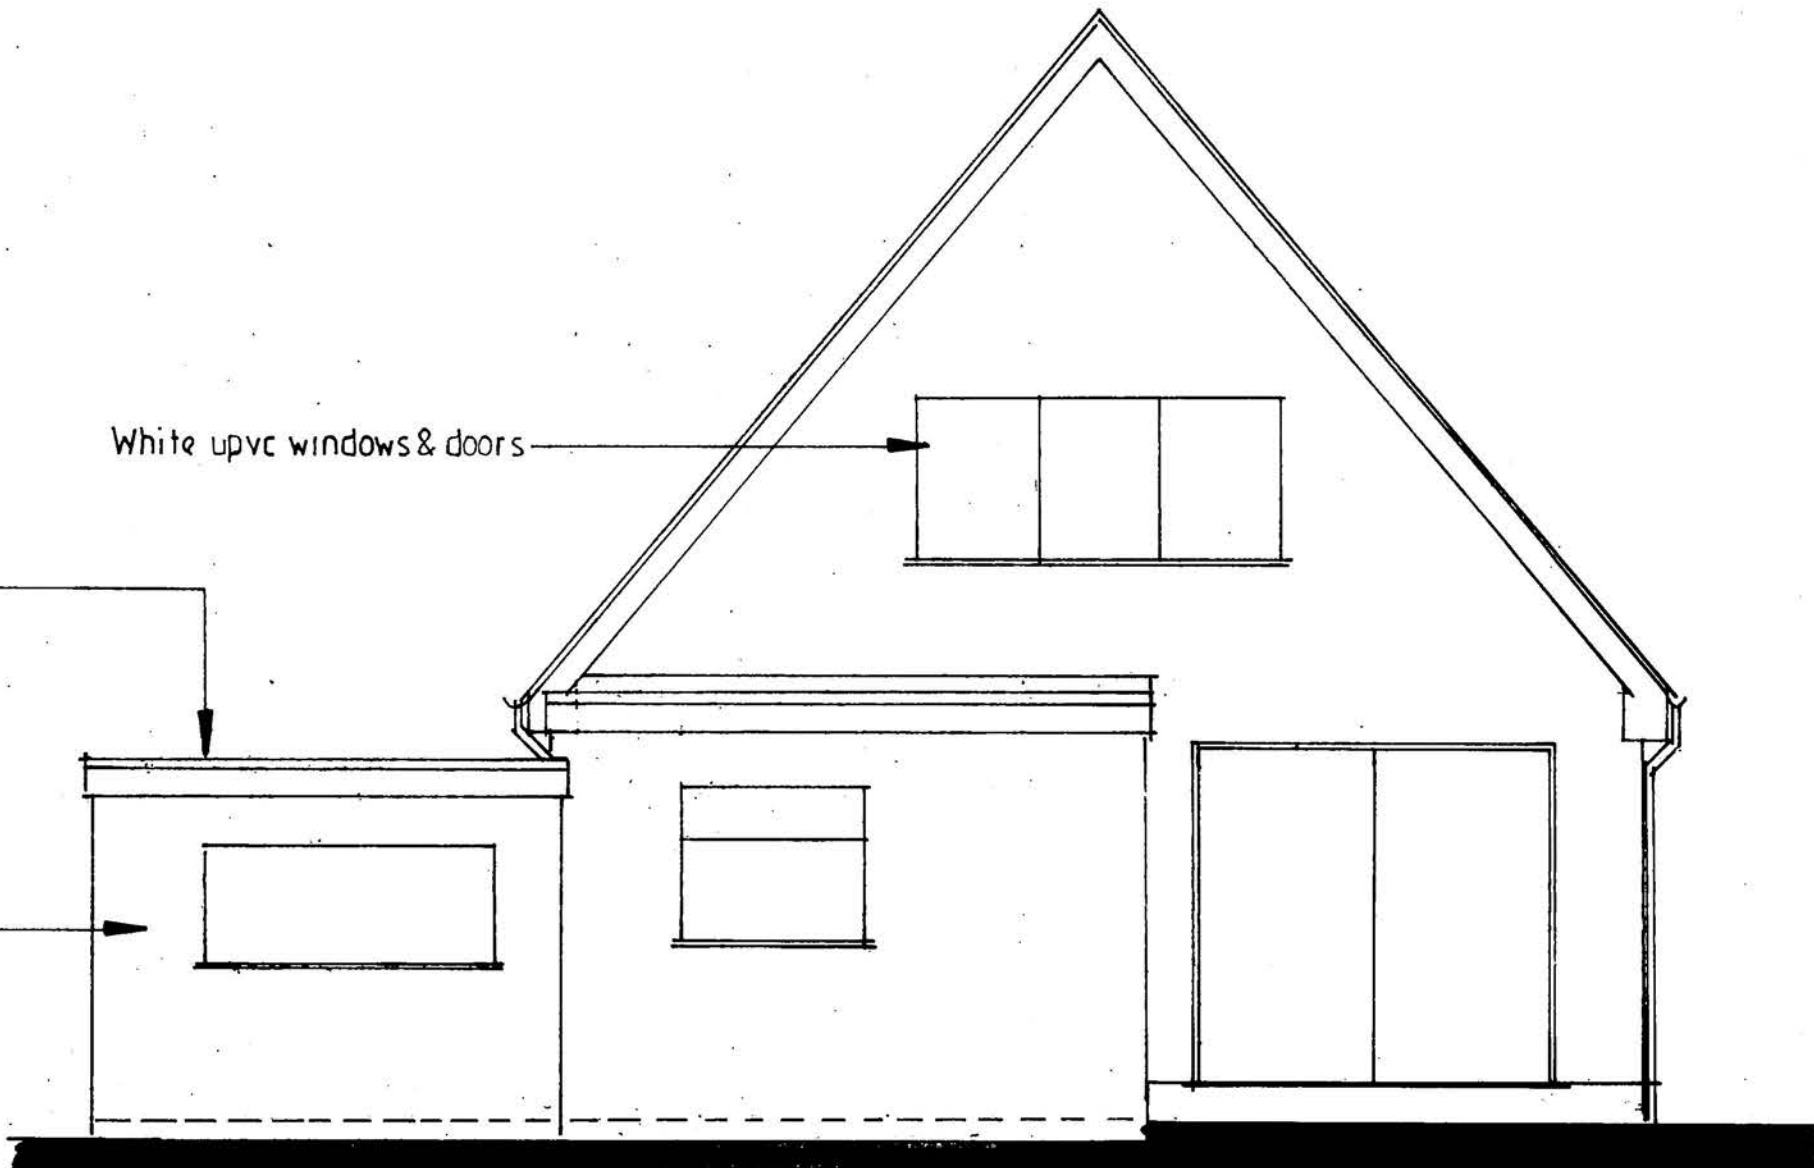

REAR ELEVATION

SECTION A-A

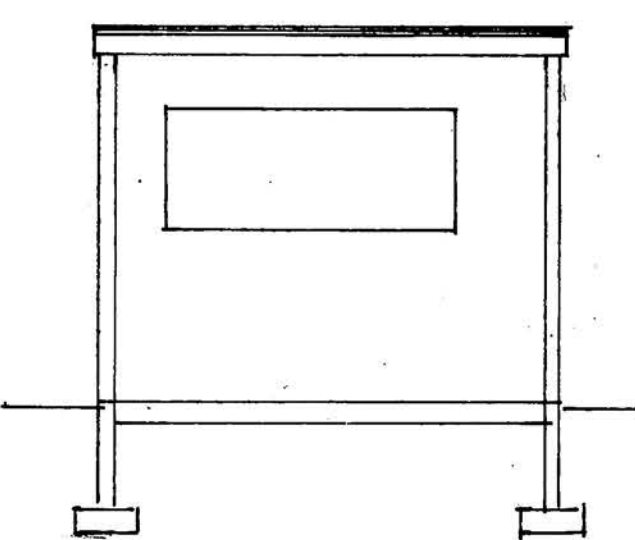

 PROPOSED SINGLE STOREY EXTENSION TO SIDE	
FOR	MR & MRS BLACK
AT	29 WADDOW GROVE WADDINGTON BB7 3JL
 ADRIAN HUGHES ARCHITECTURAL SERVICES	
SCALE 1:50 1:200	DRAWING NO
DATE JULY 2022	1/19/2022