


PROPOSED FLOOR PLAN, ELEWIONS AND SECTION 1:50

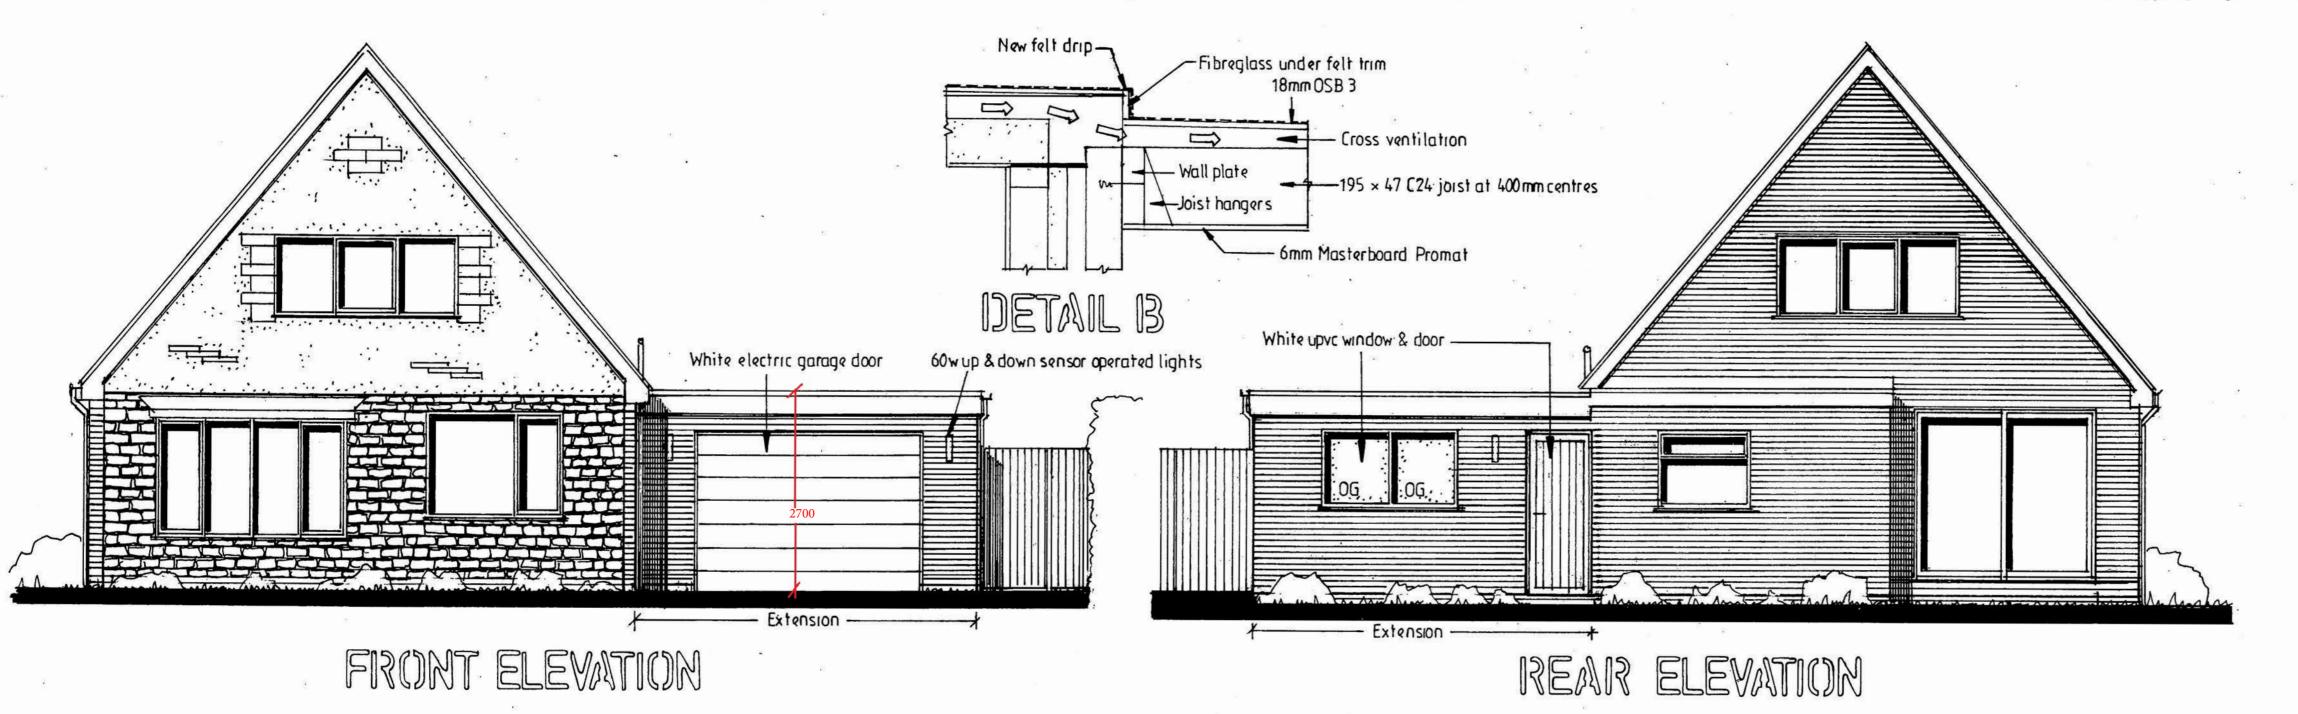





Rev A Height of extension added 17/08/2022

PROPOSED SINGLE STOREY EXTENSION TO SIDE

FOR MR&MRS BLACK

29 WADDOW GROVE -WADDINGTON BB7 3JL

ADRIAN HUGHES
ARCHITECTURAL SERVICES

SCALE 1:50 1:200

DRAWING-NO.

DATE JULY 2022 2/19/2022