




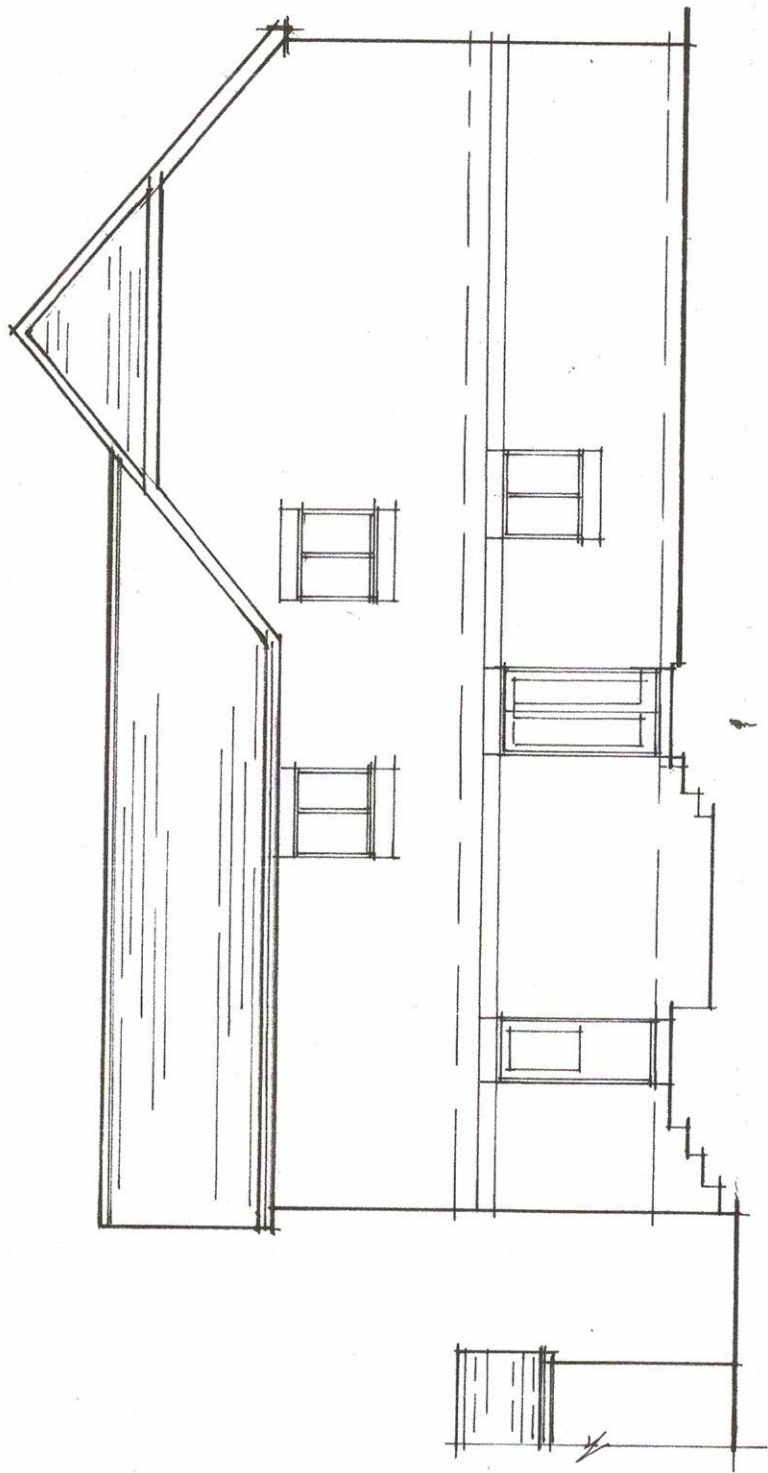


existing rear elevation 1:100

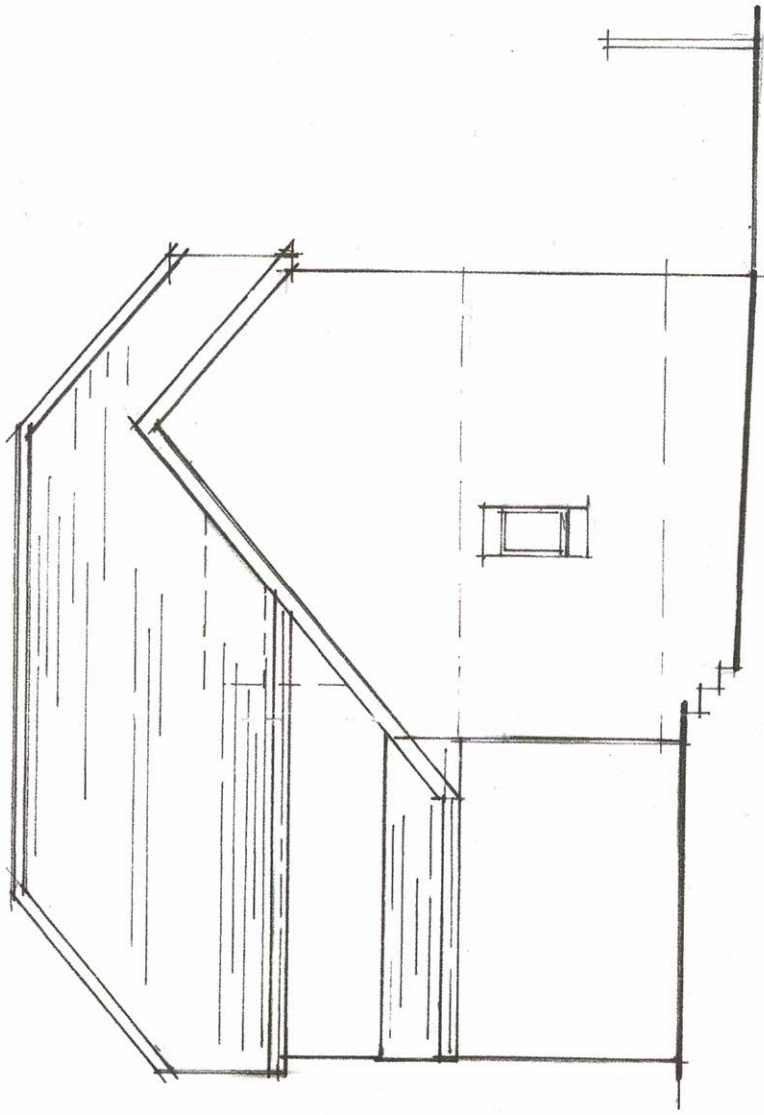

existing side elevation

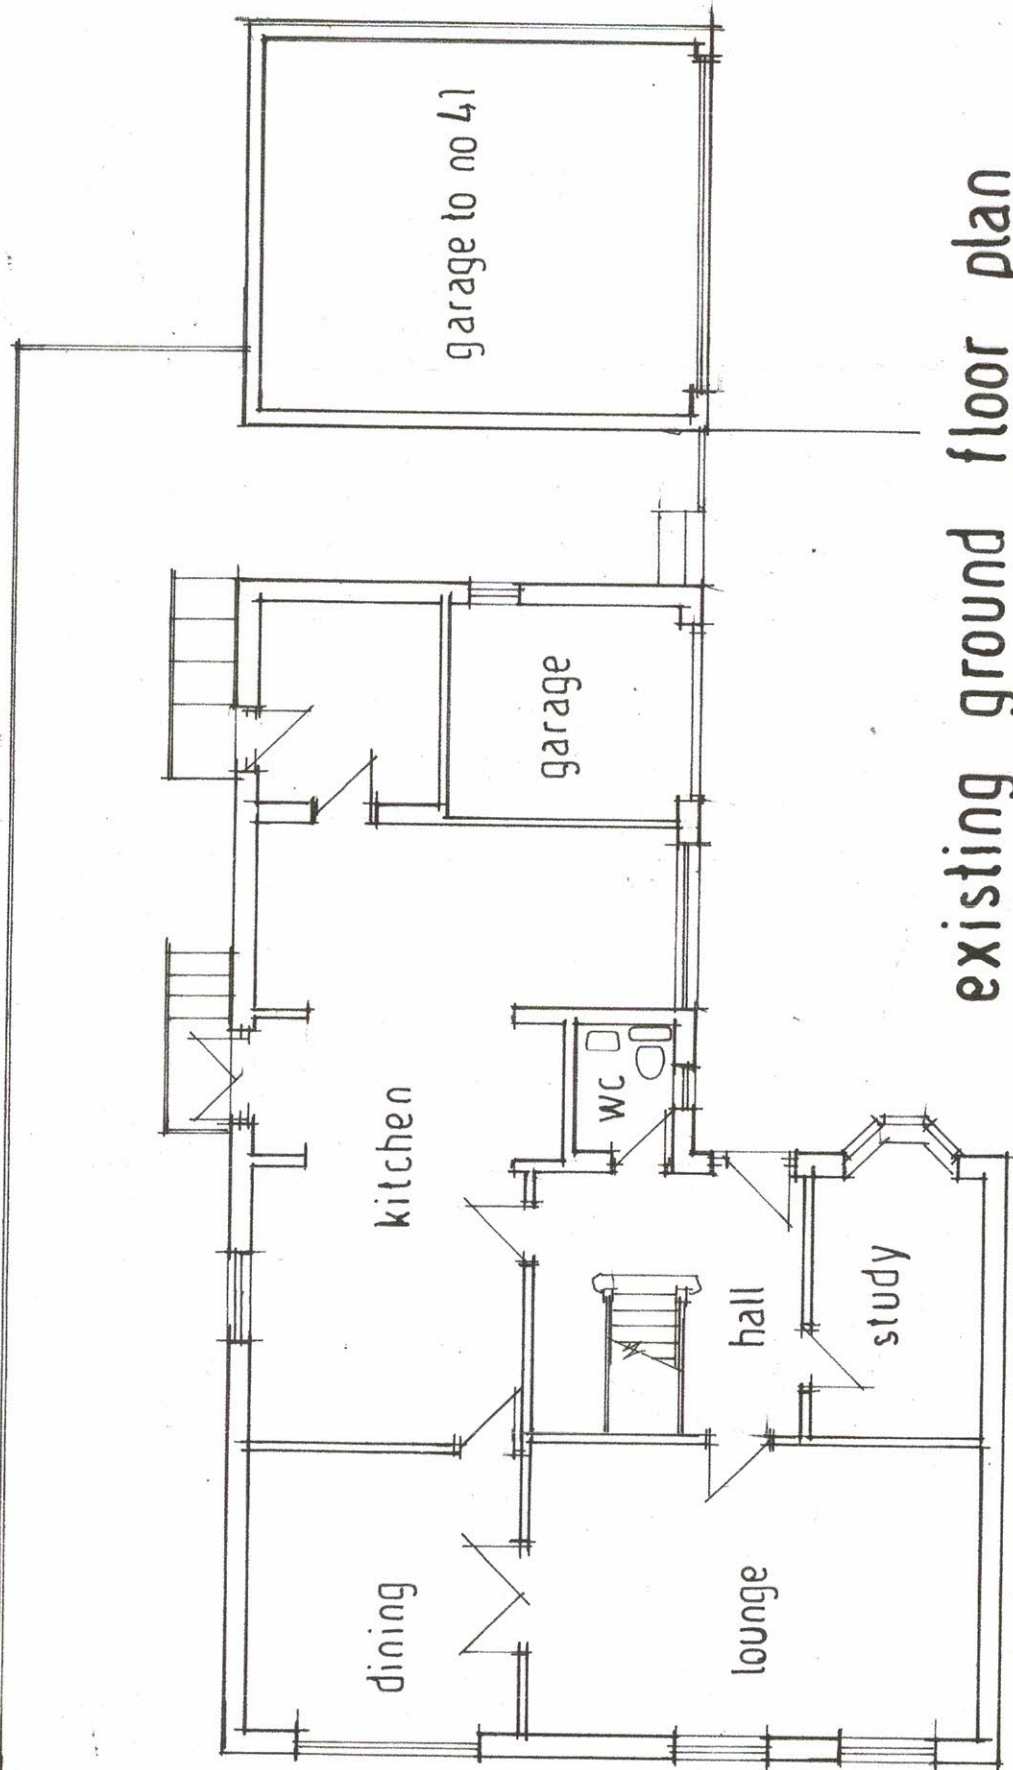


existing ground floor plan

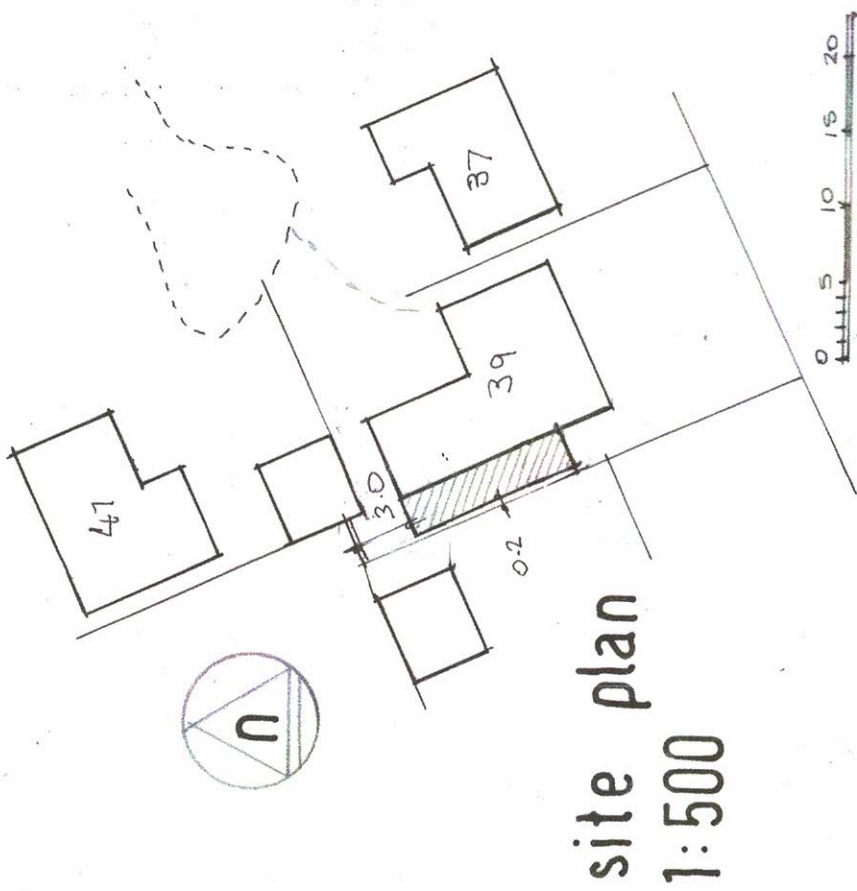


site plan
1:500


scale 1:100 at A3

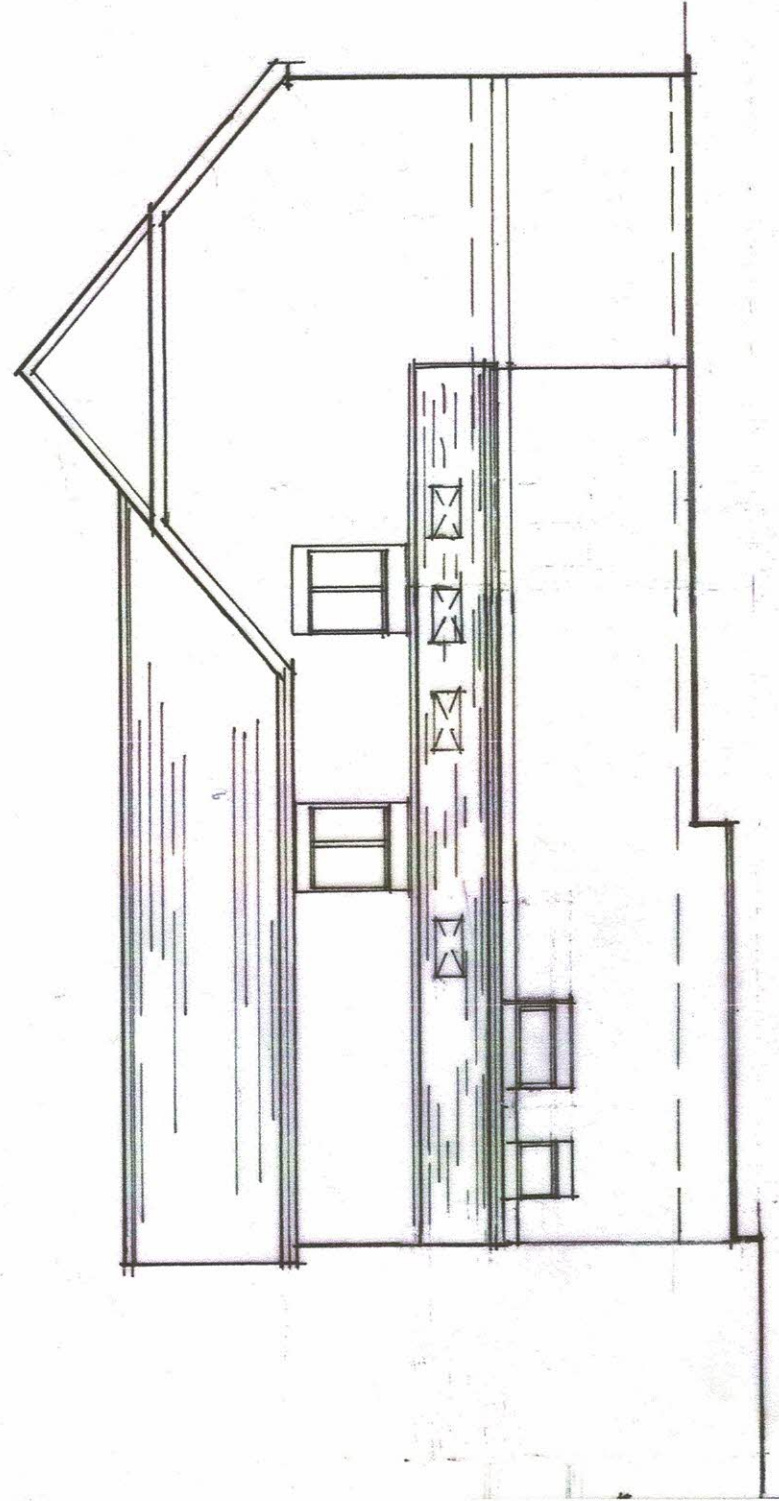

proposed rear elevation

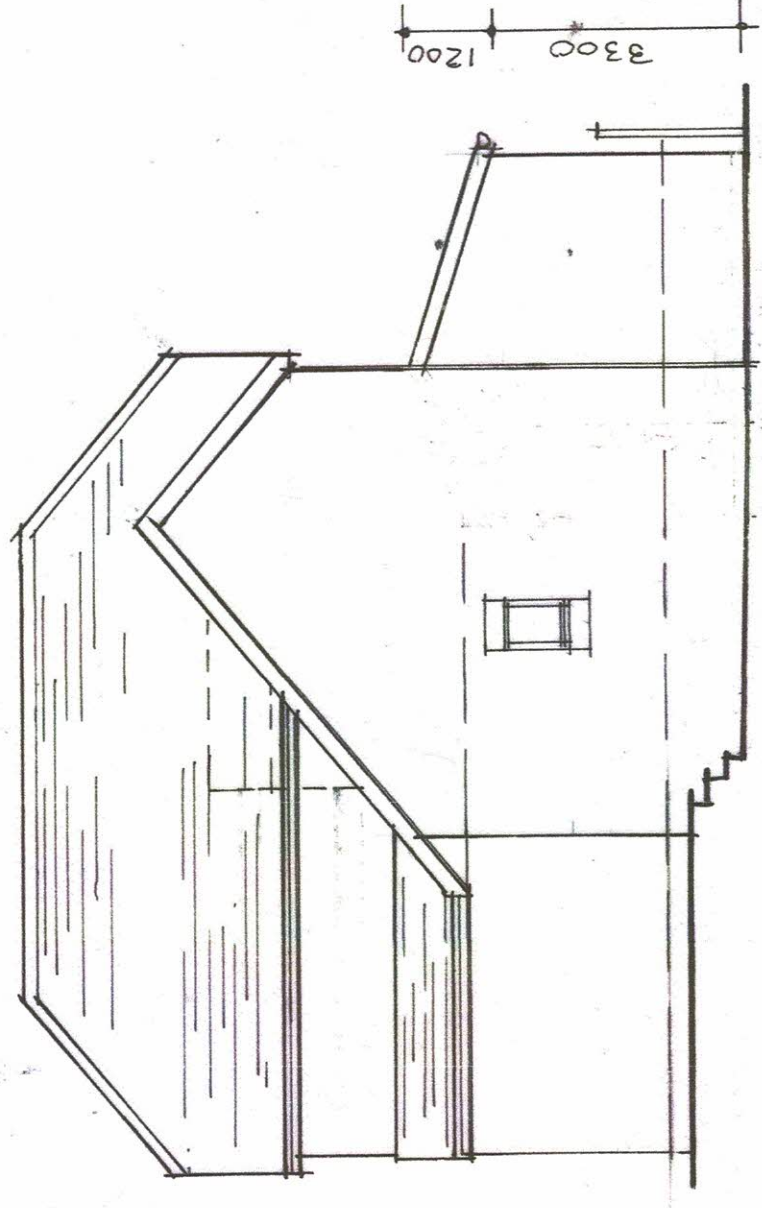


proposed side elevation

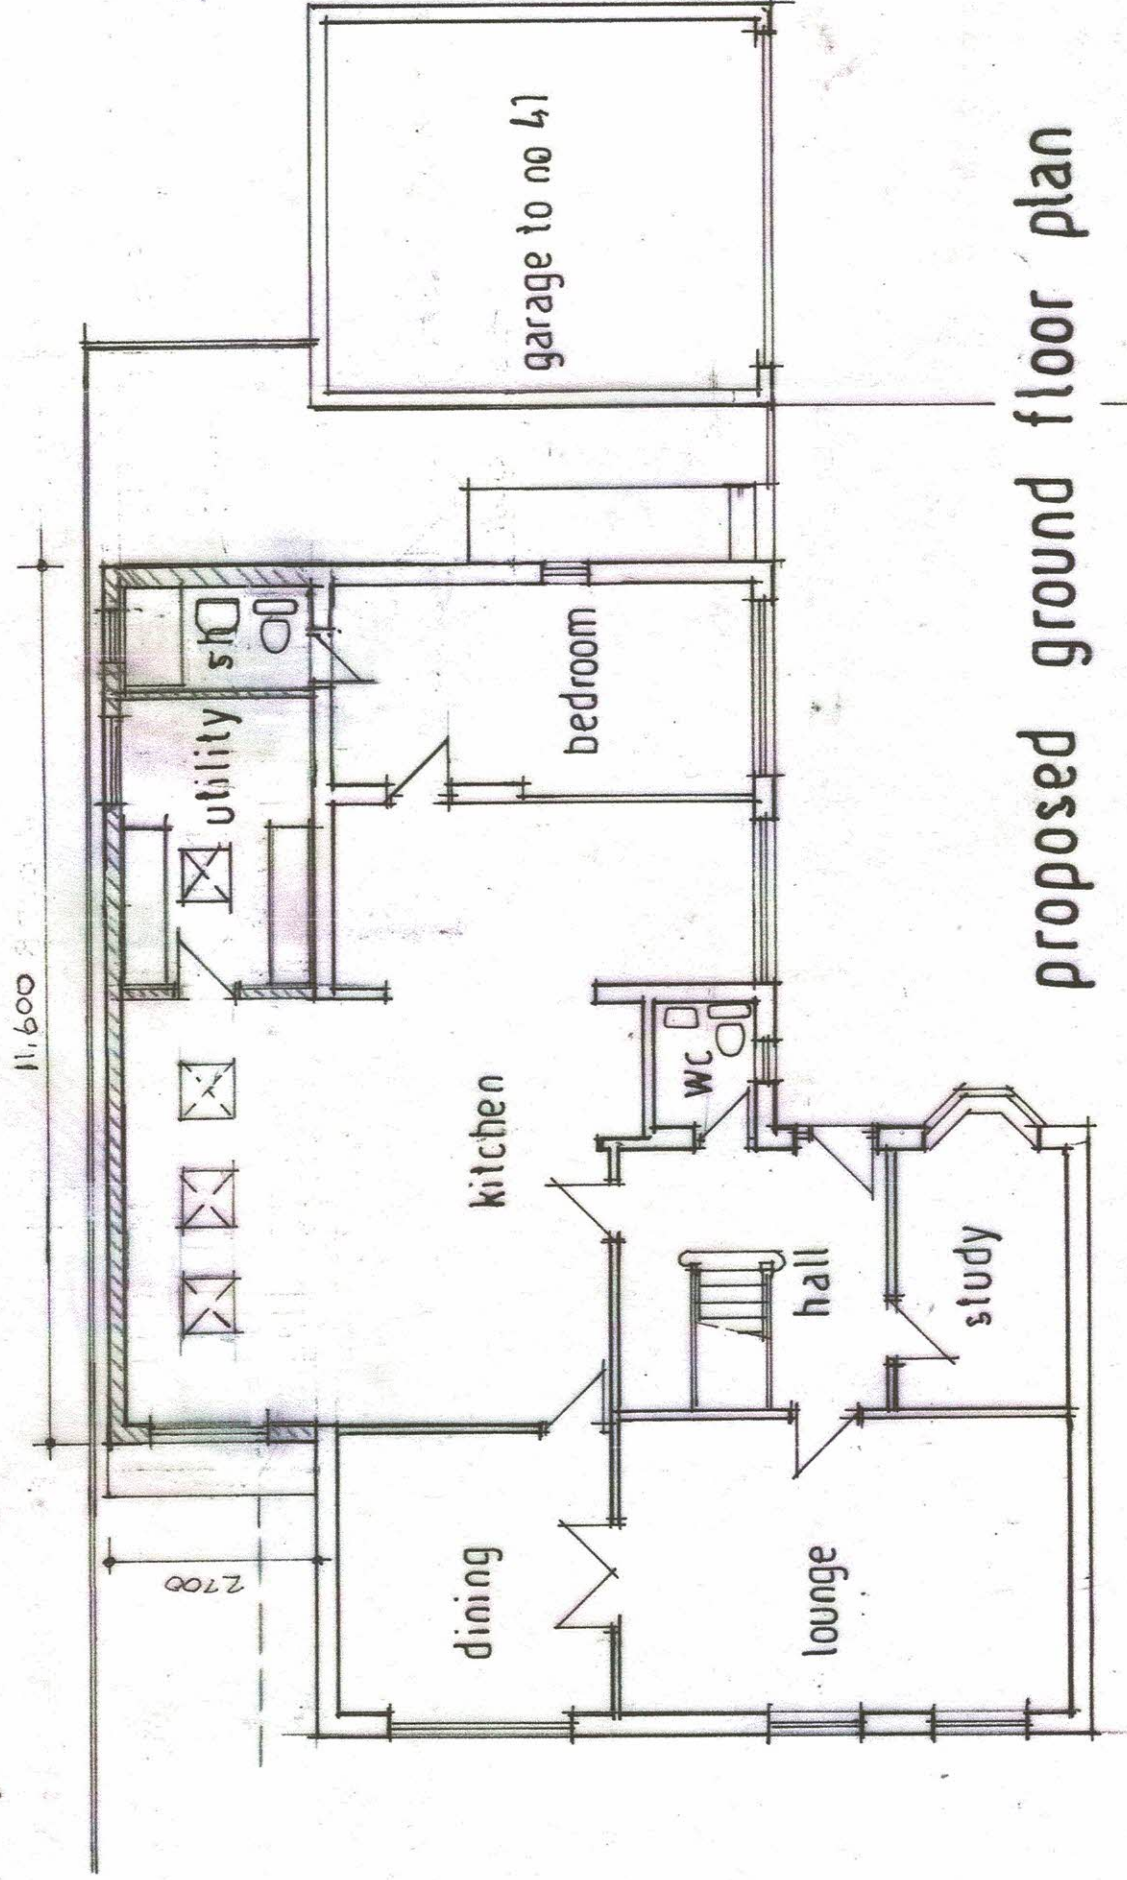


proposed ground floor plan


scale 1:100 at A3

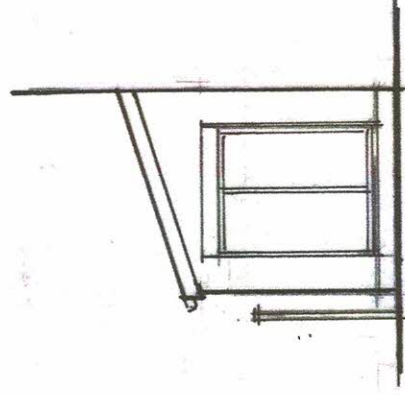

proposed side elevation

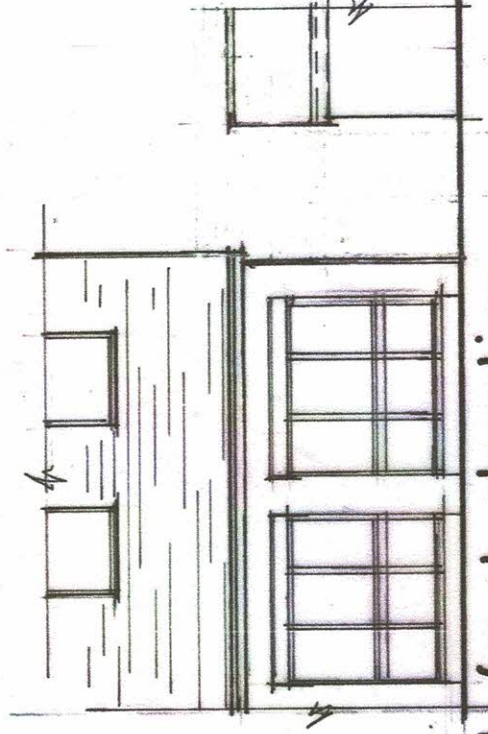


proposed front elevation

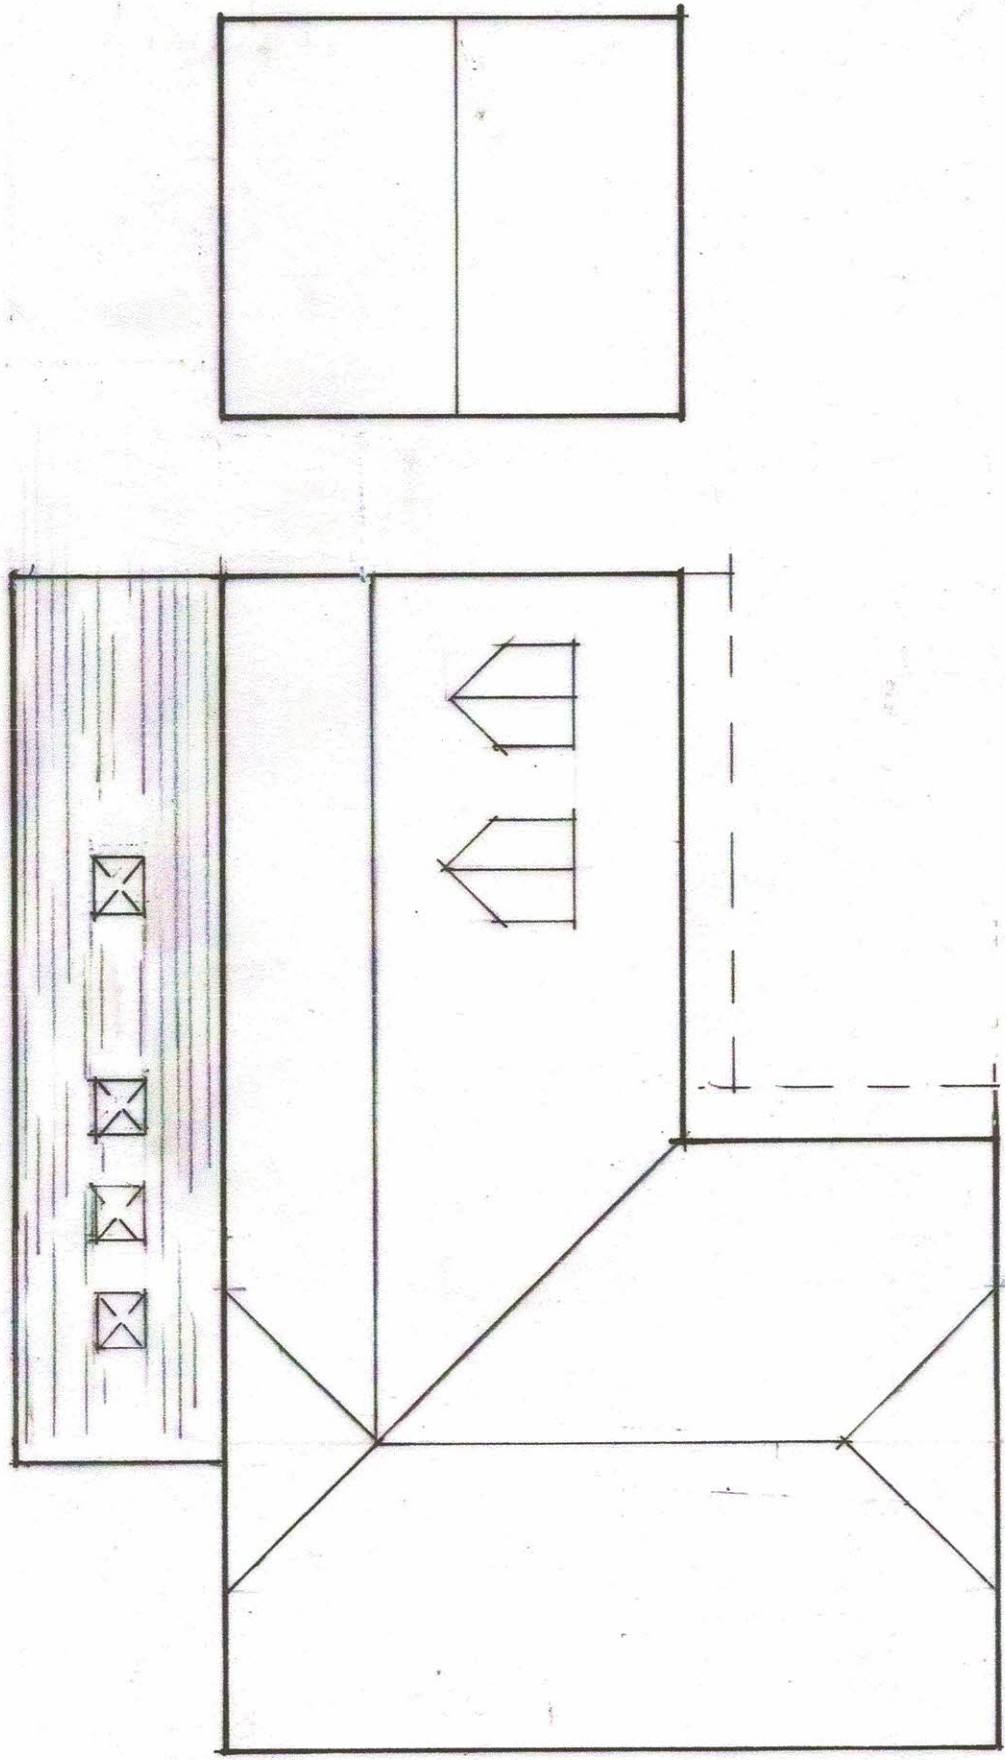

roof plan 1:100

scales at A3

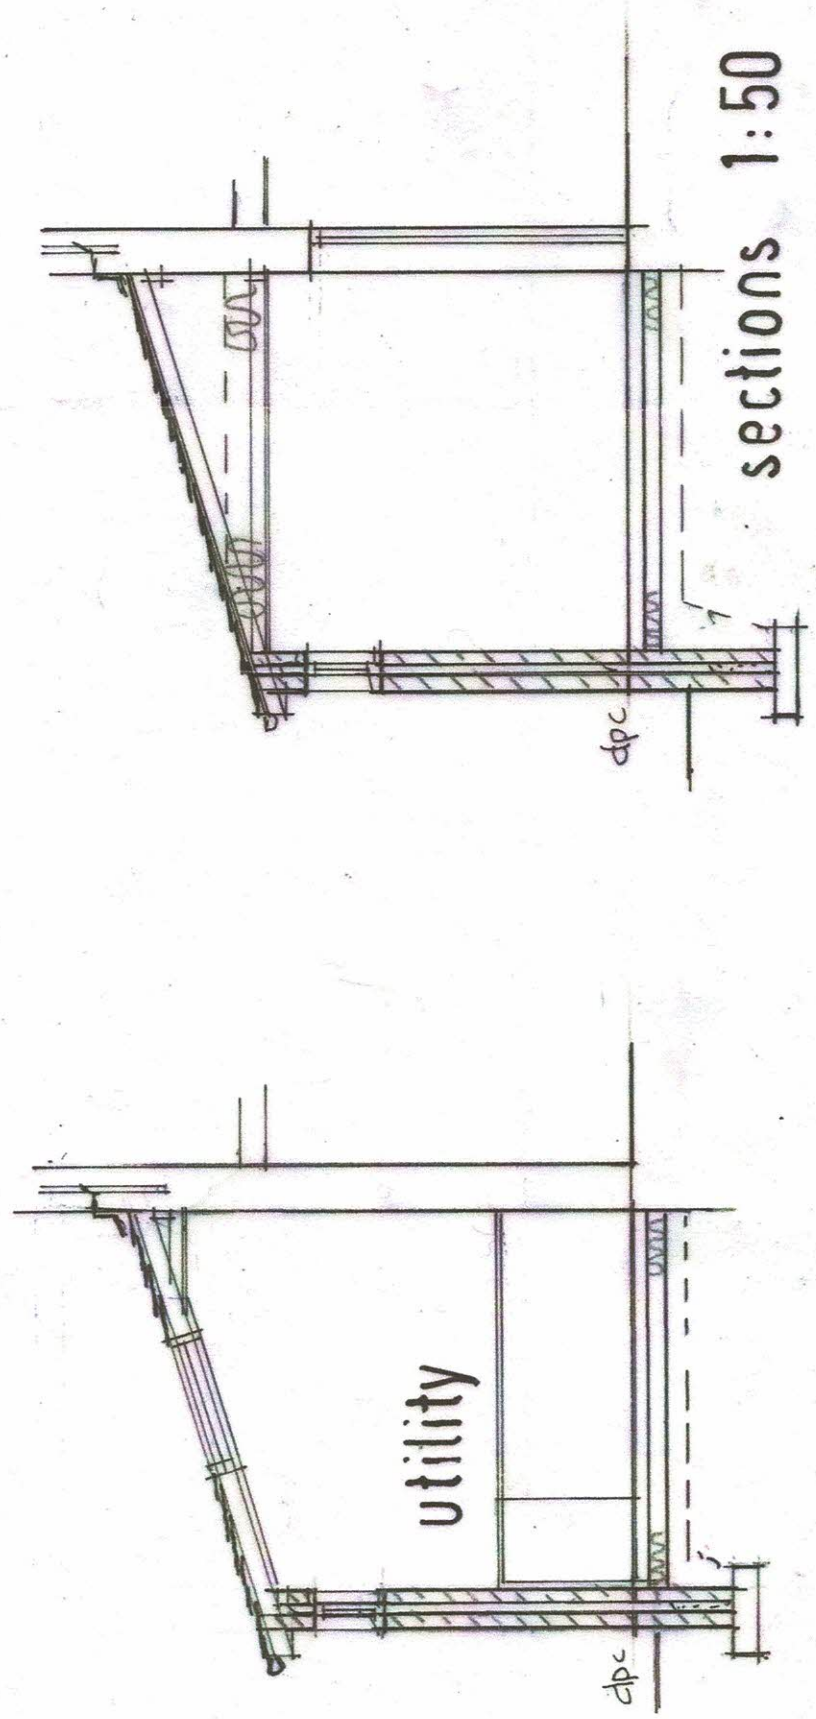

sections 1:50