




north elevation

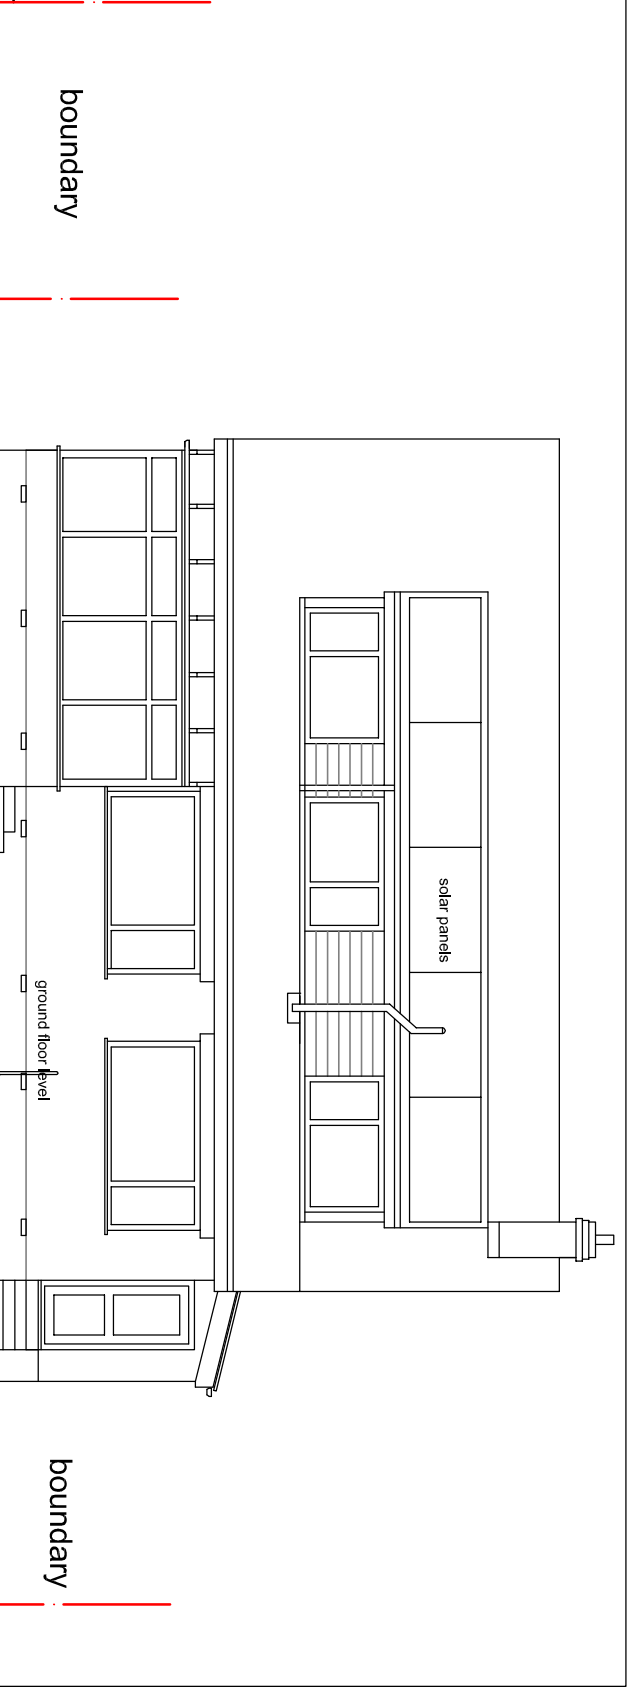

south elevation

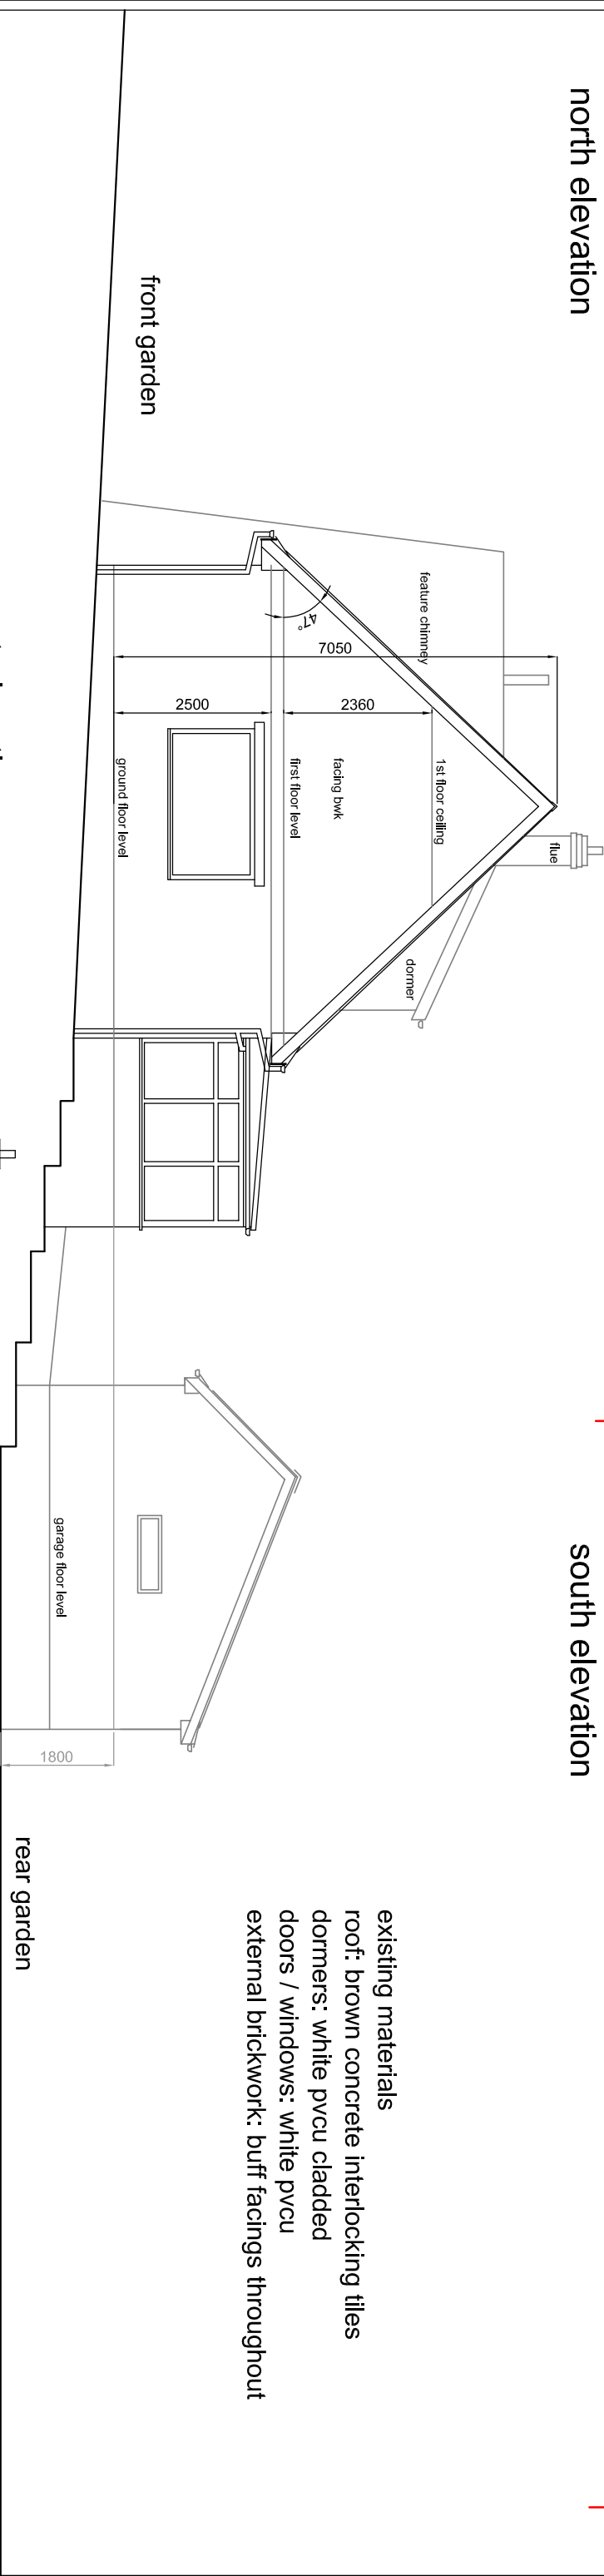

west elevation

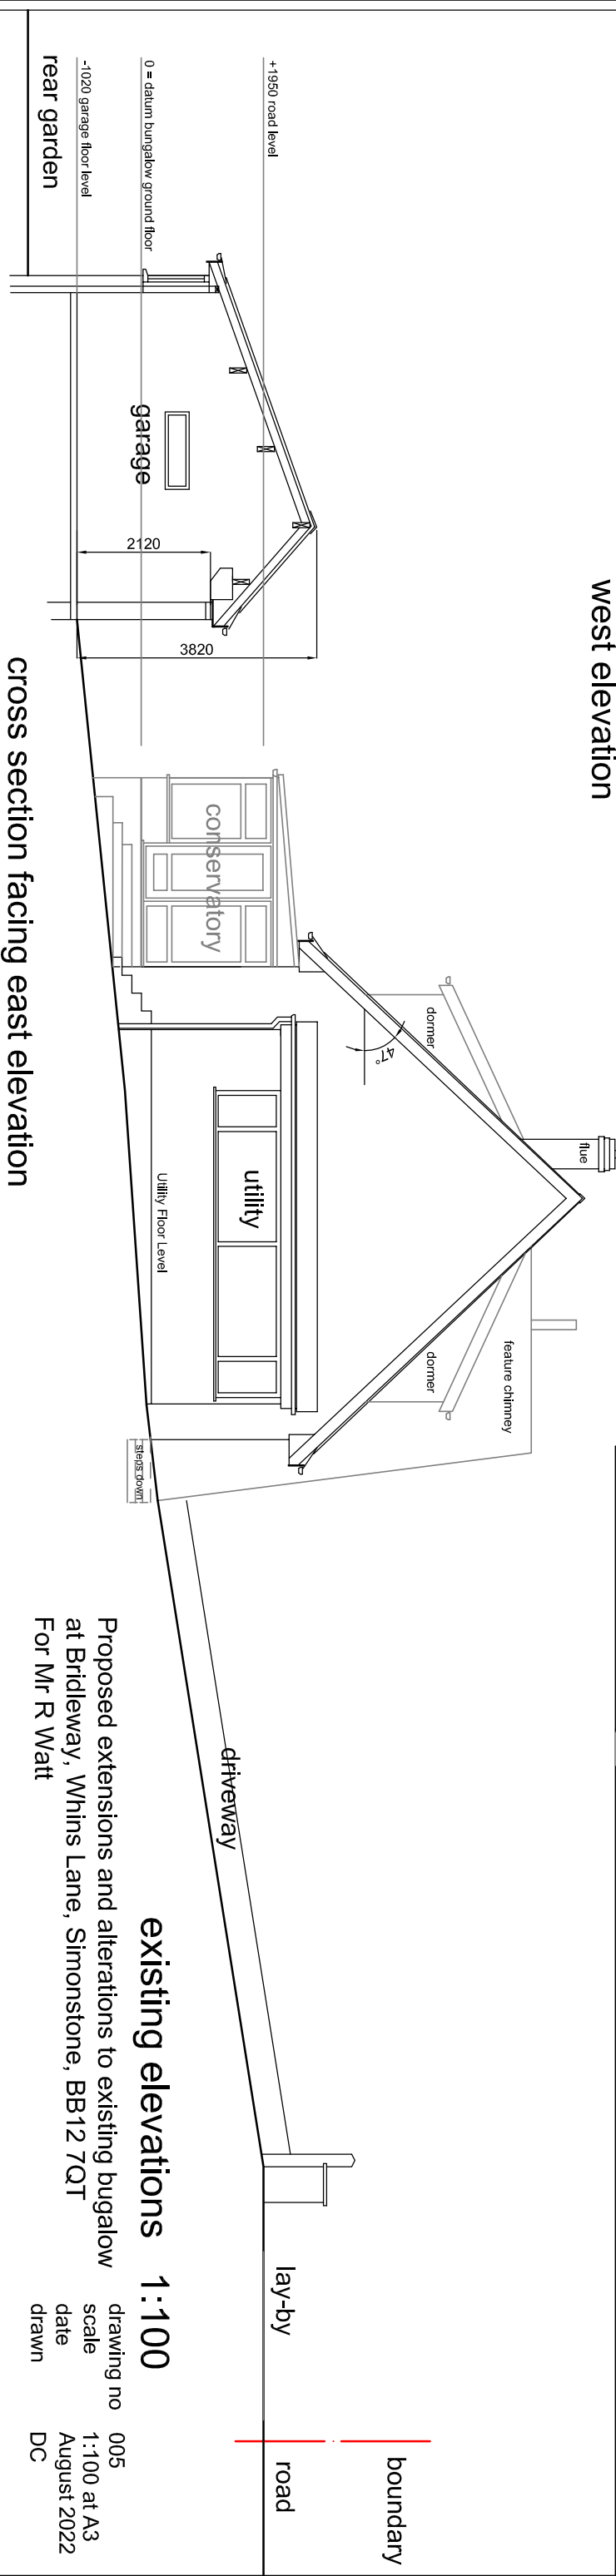

cross section facing east elevation

existing materials
roof: brown concrete interlocking tiles
dormers: white pvcu clad
doors / windows: white pvcu
external brickwork: buff facings throughout

existing elevations 1:100

Proposed extensions and alterations to existing bugalow
at Bridleway, Whins Lane, Simonstone, BB12 7QT
For Mr R Watt

drawing no 005
scale 1:100 at A3
date August 2022
drawn DC