



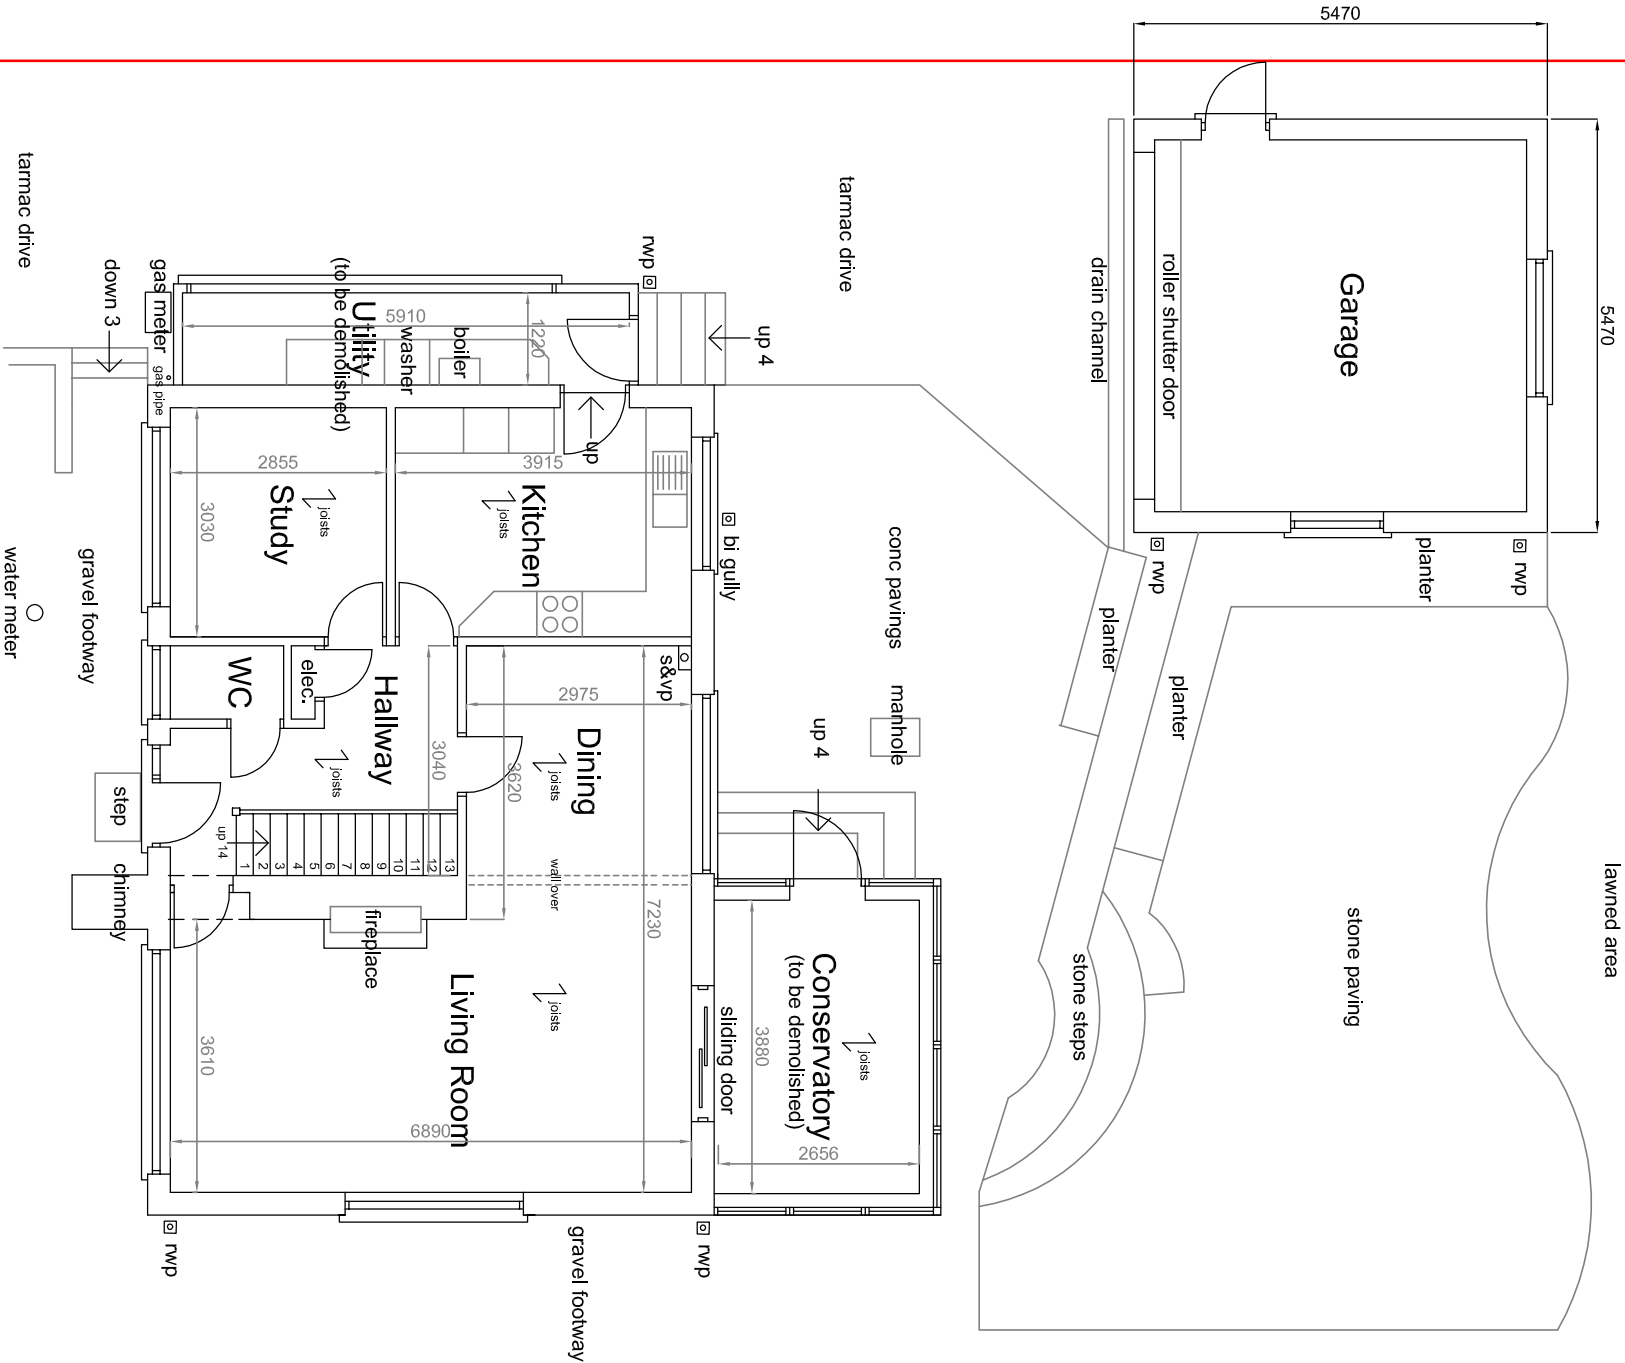

existing ground floor layout 1:100

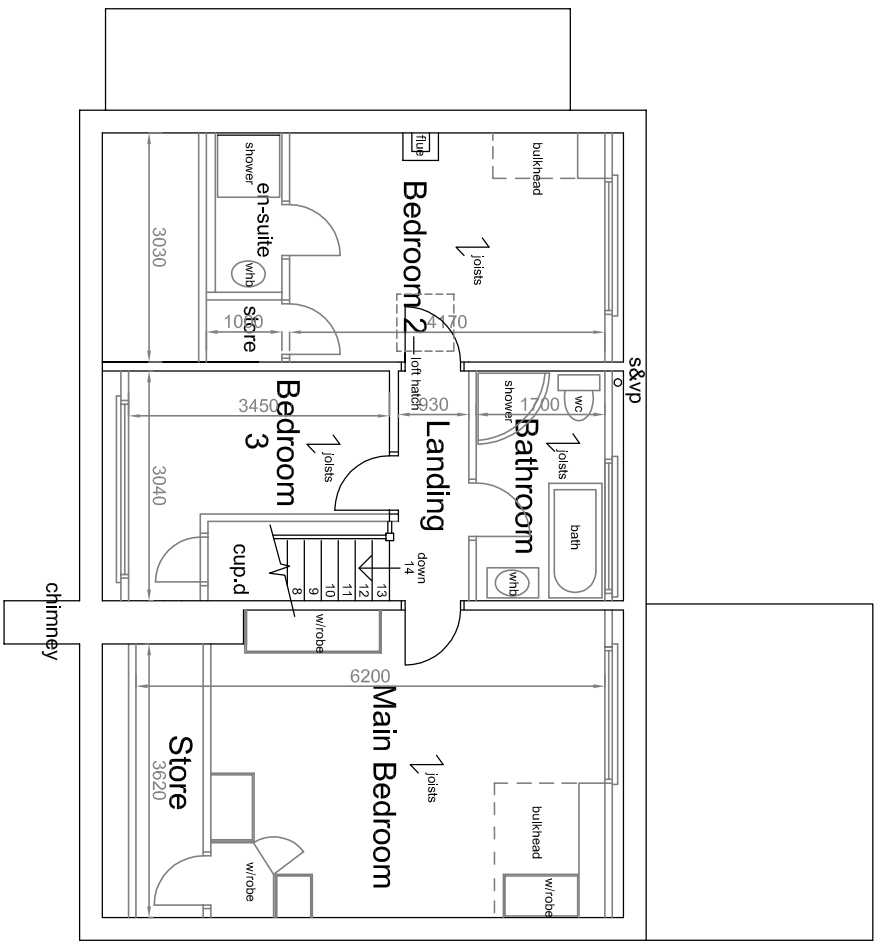

existing first floor layout 1:100

existing floor plans 1:100

Proposed extensions and alterations to existing bugalow
at Bridleway, Whins Lane, Simonstone, BB12 7QT
For Mr R Watt

drawing no 004
scale 1:100 at A3
date August 2022
drawn DC