


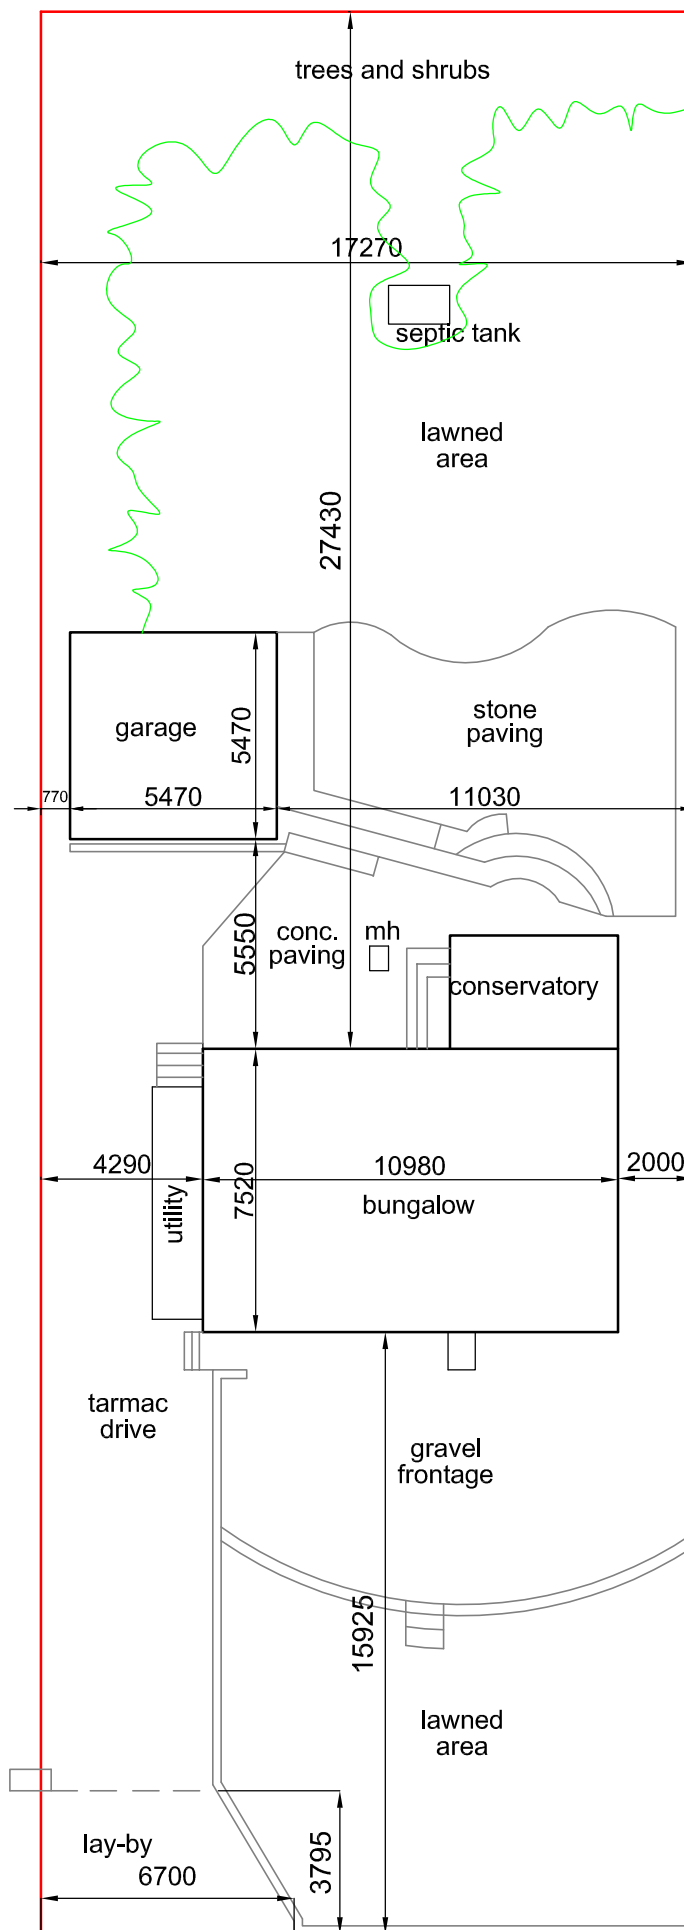

existing site plan 1:200

Proposed extensions and alterations to existing bungalow
at Bridleway, Whins Lane, Simonstone, BB12 7QT.
For Mr R Watt

drawing no	002
scale	1:200 at A4
date	August 2022
drawn	DC