


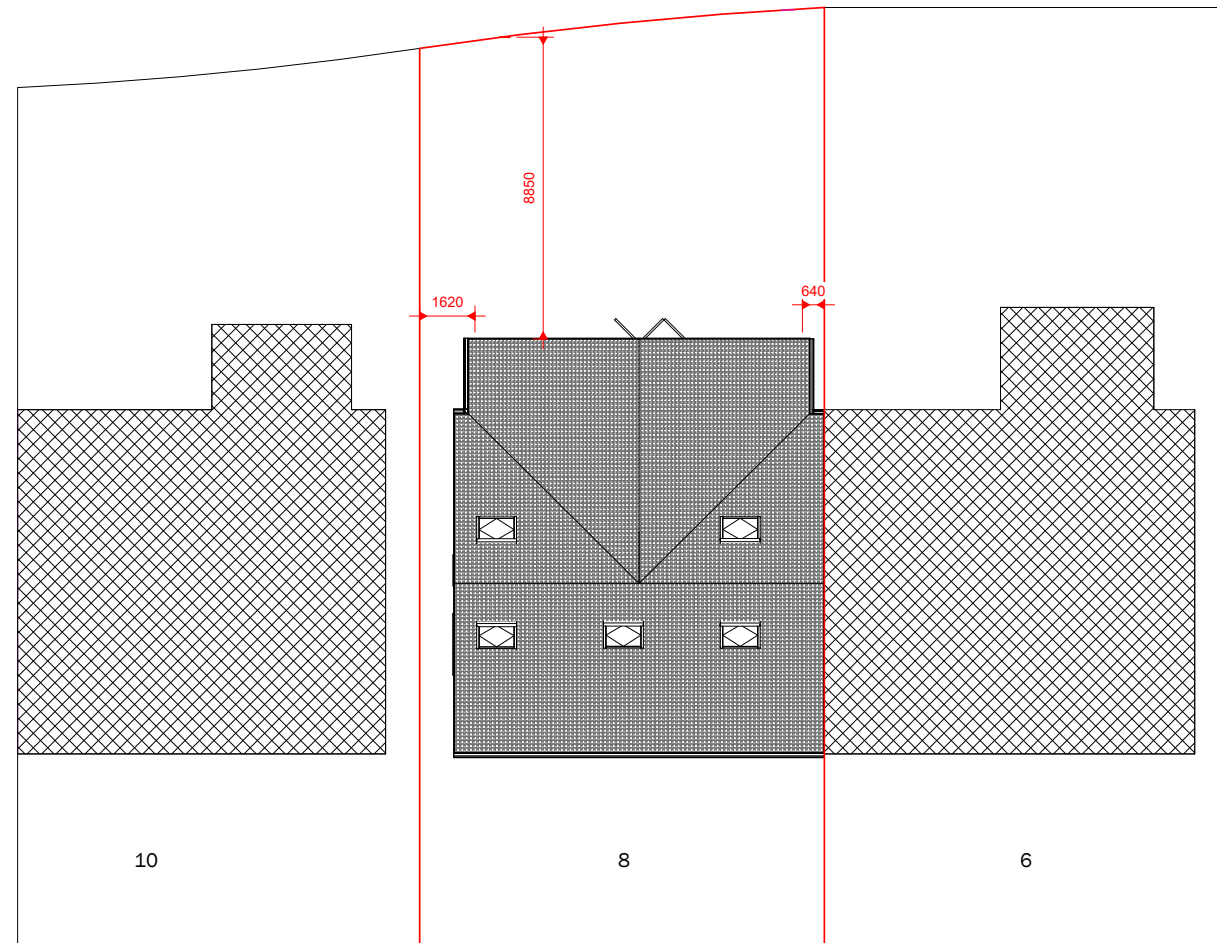

1 PROPOSED SITE PLAN
1 : 100

Peter Hitchen
Architects

Marathon House
The Sidings Business Park
Whalley, BB7 9SE

01254 823 885

www.peterhitchenarchitects.co.uk

NOTES:

No.	Description	Date

CLIENT: Mrs Caroline Walsh
8 Hillcrest Road
Langho
Lancashire
BB6 8EP

PROJECT: Proposed Rear Extension and
Internal Alterations

SHEET: PROPOSED SITE
PLAN

Project number PHA/722

Date 23/08/2022

Drawn by LW

Checked by PH

A1.2

Scale 1 : 100

Sheet size A1