




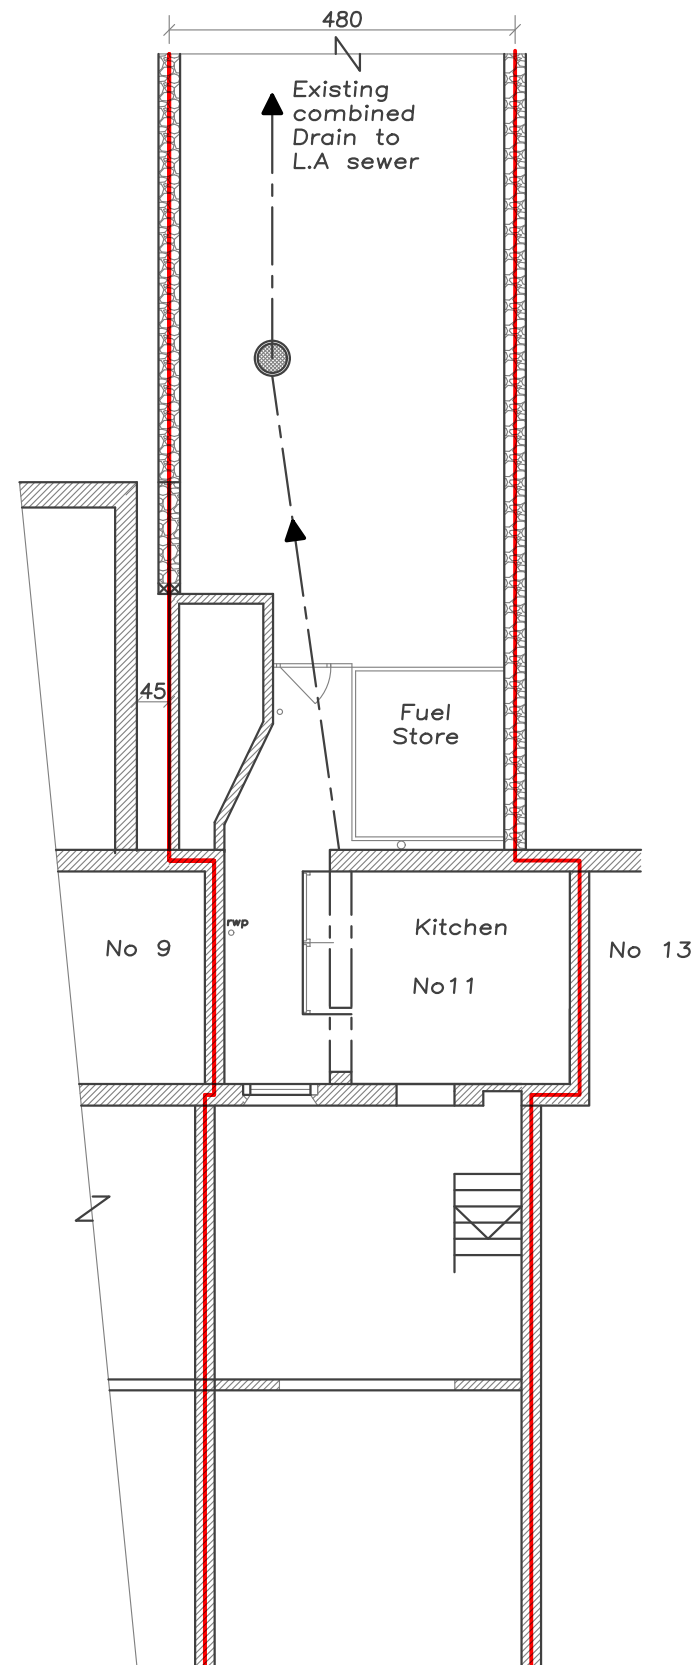

Existing Ground
Floor Plan

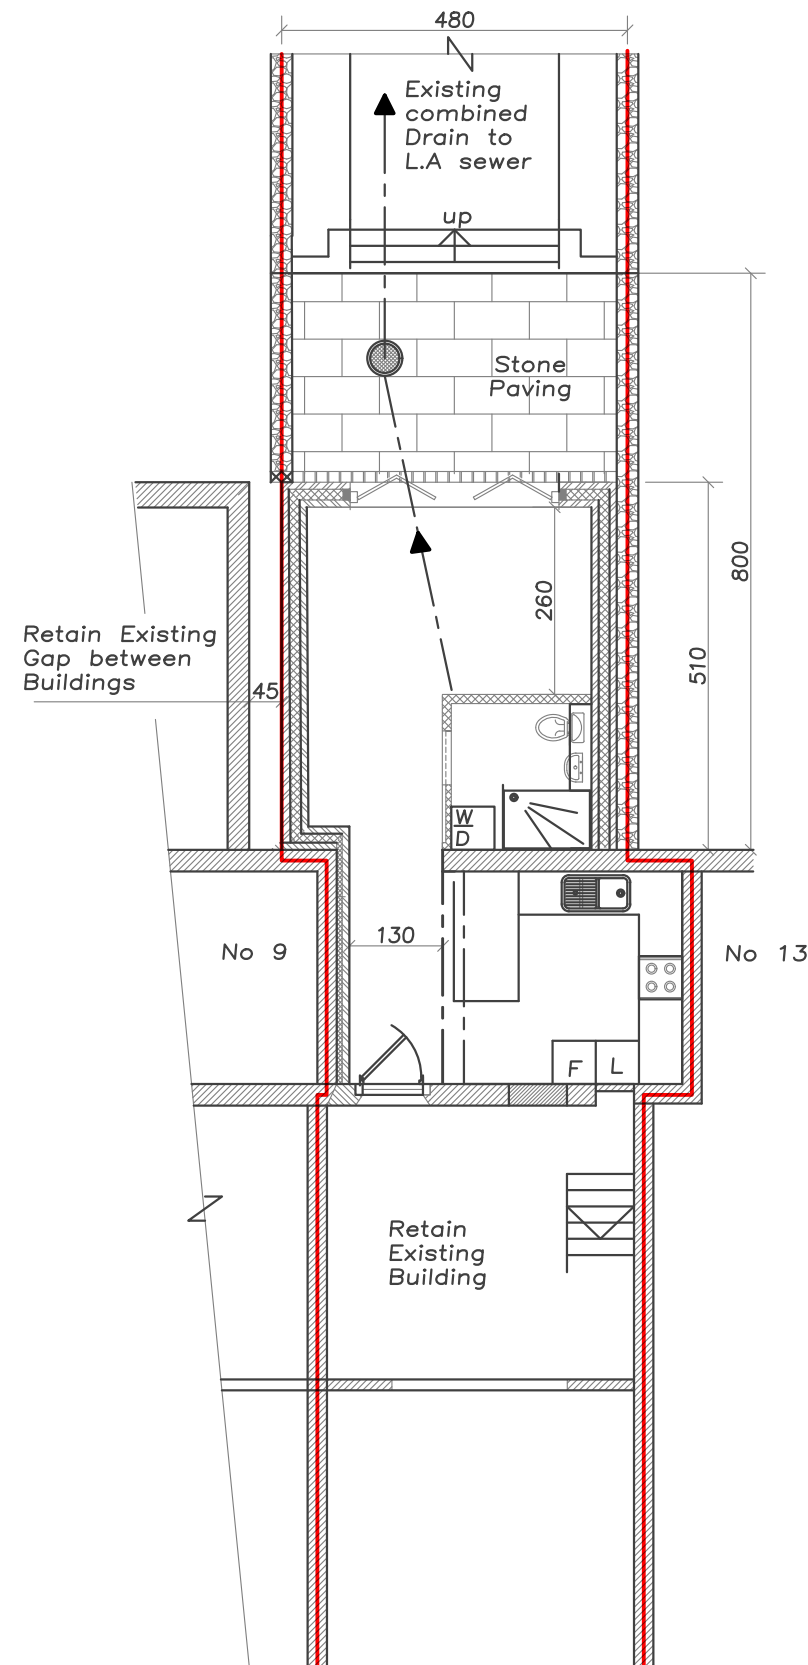

Proposed Ground
Floor Plan

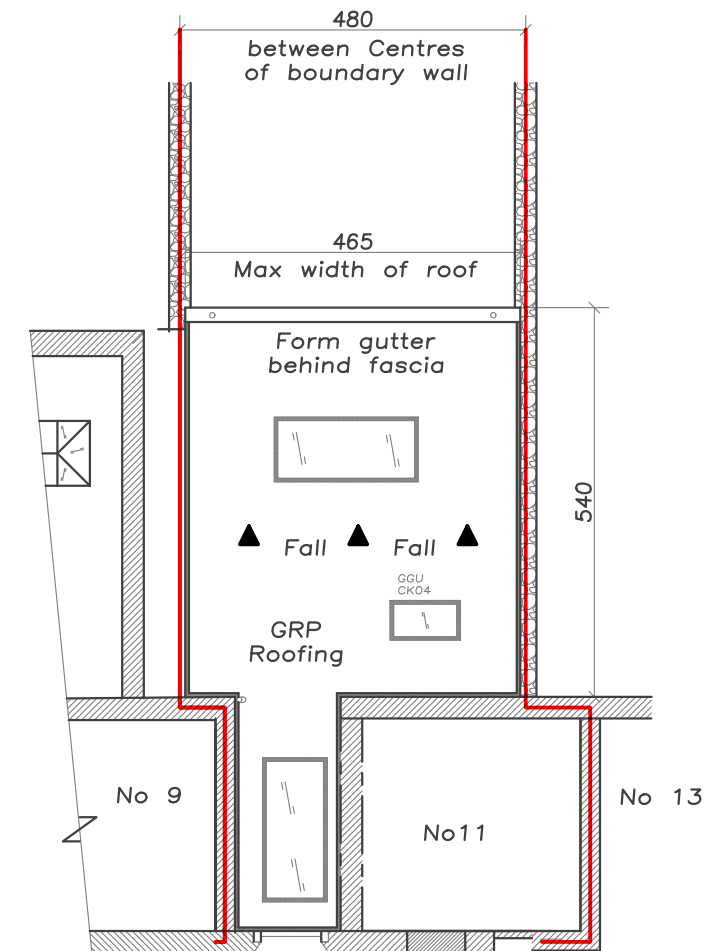

Proposed Roofing Plan

New flat roof from White GRP roofing laid to falls to concealed gutter behind front fascia. Velux "Vario" walk on glass roof lights 2000x900 over habitable areas with GGU CK04 to shower room. All on 150 kerbs to manufacturers details
All construction work to be within the confines of No 11 site boundary as detailed in the Party wall agreement between both parties

Drawing under review Do not use for construction



Rev B 16/9/22 No 9 bulding details added			
Rev A 8/9/22 Boundary details added			
Client Ms Jessica Stott			
Site 11Victoria St. Clitheroe BB7 1EL			
Project Kitchen extension to rear of existing dwelling house			
Calder Design Associates 2 TOP ROW,SABDEN,CLITHEROE,LANCS. BB79HL Tel 01282 771907, E-mail mail@calder-design.com			
Title Plans with boundary Details added	Drawn Date Scale	P.Lord 26:09:22 1:100@A3	Drawing No 120:1:4 Rev B