




- MATERIALS**
1. INTERLOCKING CONCRETE TILES
 2. RANDOM COURSED NATURAL STONE
 3. UPVC WINDOWS/DOORS
 4. PEBBLE DASH RENDER

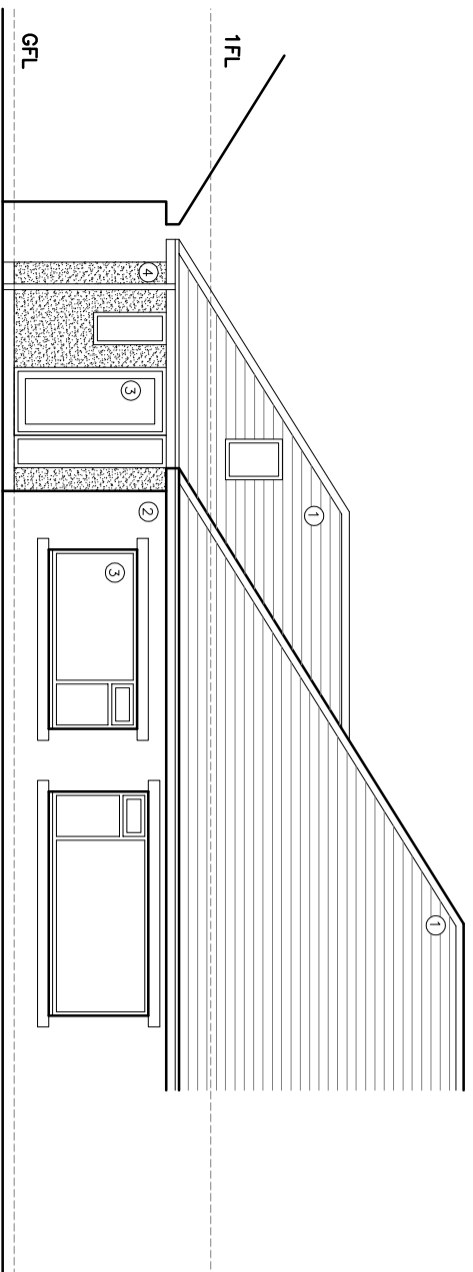


PROPOSED NORTH WEST ELEVATION (1)

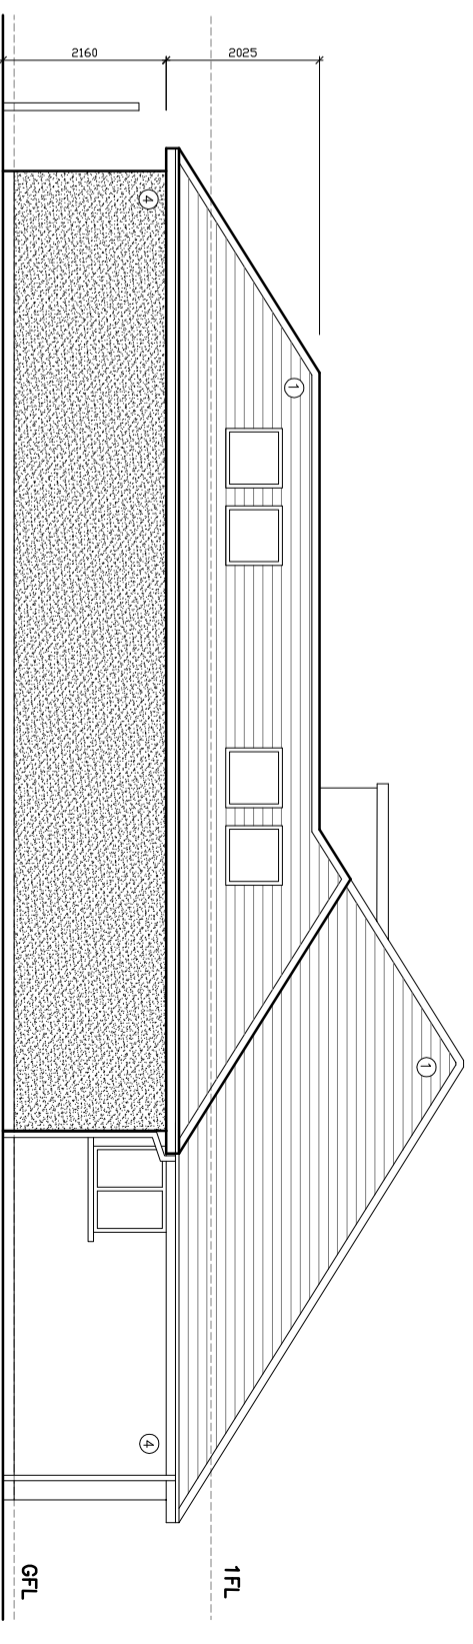

PROPOSED NORTH EAST ELEVATION (2)

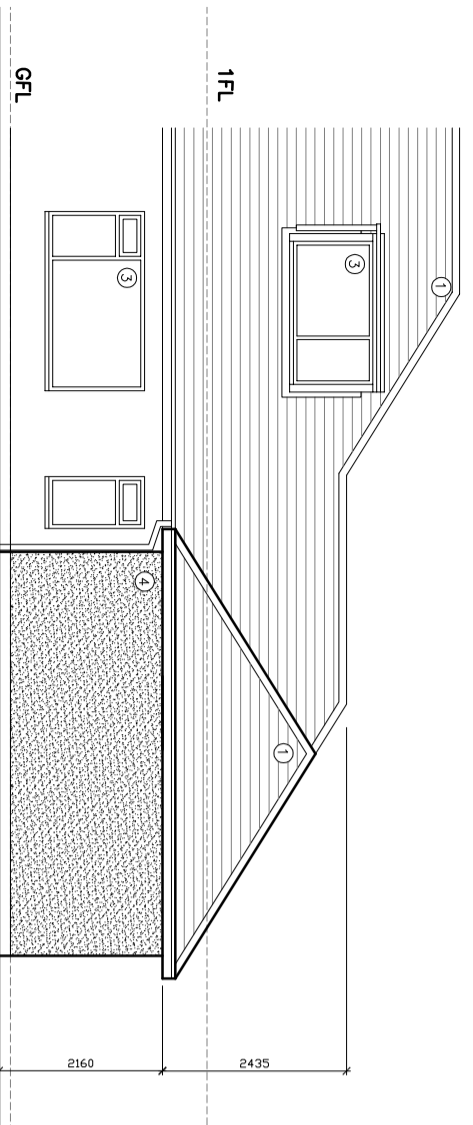

PROPOSED SOUTH EAST ELEVATION (3)

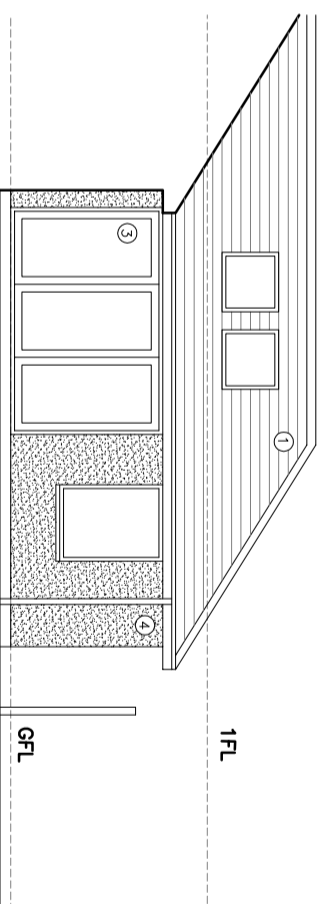

PROPOSED SOUTH WEST ELEVATION (4)

©2022 QW+Q Architects Ltd 2022 | This Drawing is to be used in conjunction with all other project documents and information. Do not scale from this drawing. It is the responsibility of the client to ensure that all drawings are consistent and up-to-date. This drawing is copyright of QW+Q Architects, Ltd.

QW+Q architects
 Private Residential | Housing | Commercial | Conservation | Domestic

The Annex
 Lowerfold Farm
 Owerditchville
 BS540A



Client: **MARK_WILSON**
 Project: **10_SOMERSET_AVENUE**
CLITHEROE

Scale: **1:100**
 Drawing Title: **PROPOSED_ELEVATIONS**

Sheet Size: **A3**
 Drawing Stage: **PLANNING**

Job Number: **22-038**
 Drawing Number: **PL/07**

Drawn By: **AW**
 Revision: **A**

Checked: **AW**
 Print Date: **JULY_2022**

Tel: 01254 483648
 Email: info@qwarchitects.com | Web: www.qwarchitects.com