




EXISTING GROUND FLOOR PLAN Scale 1:100

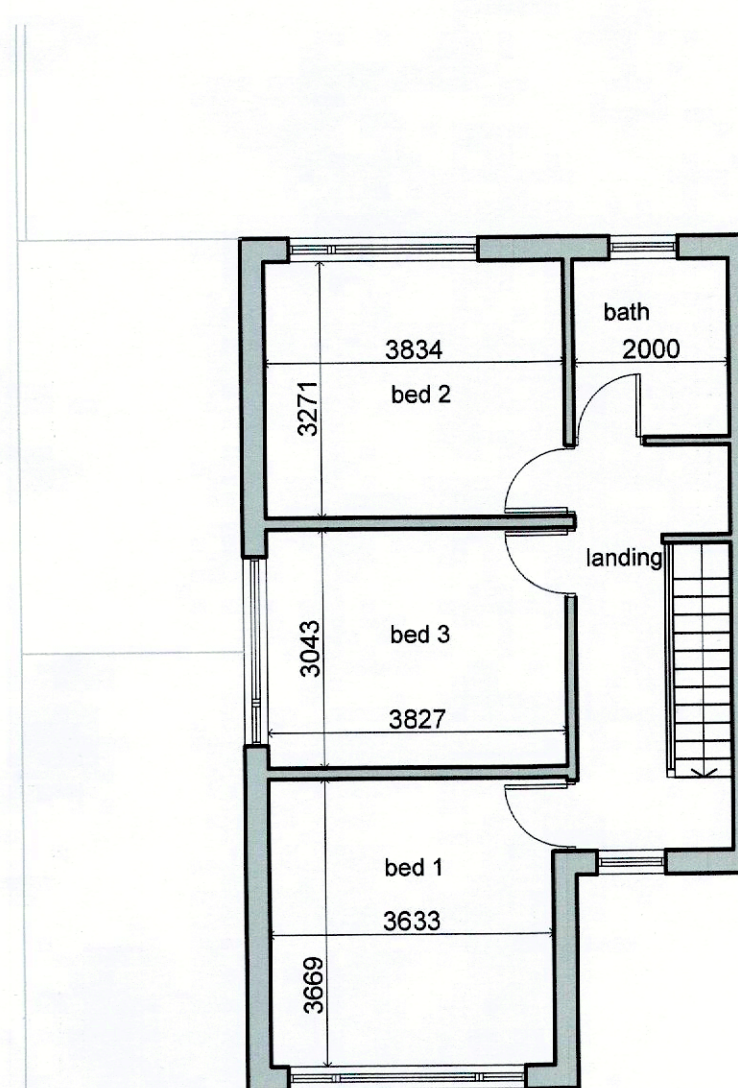

EXISTING FIRST FLOOR PLAN

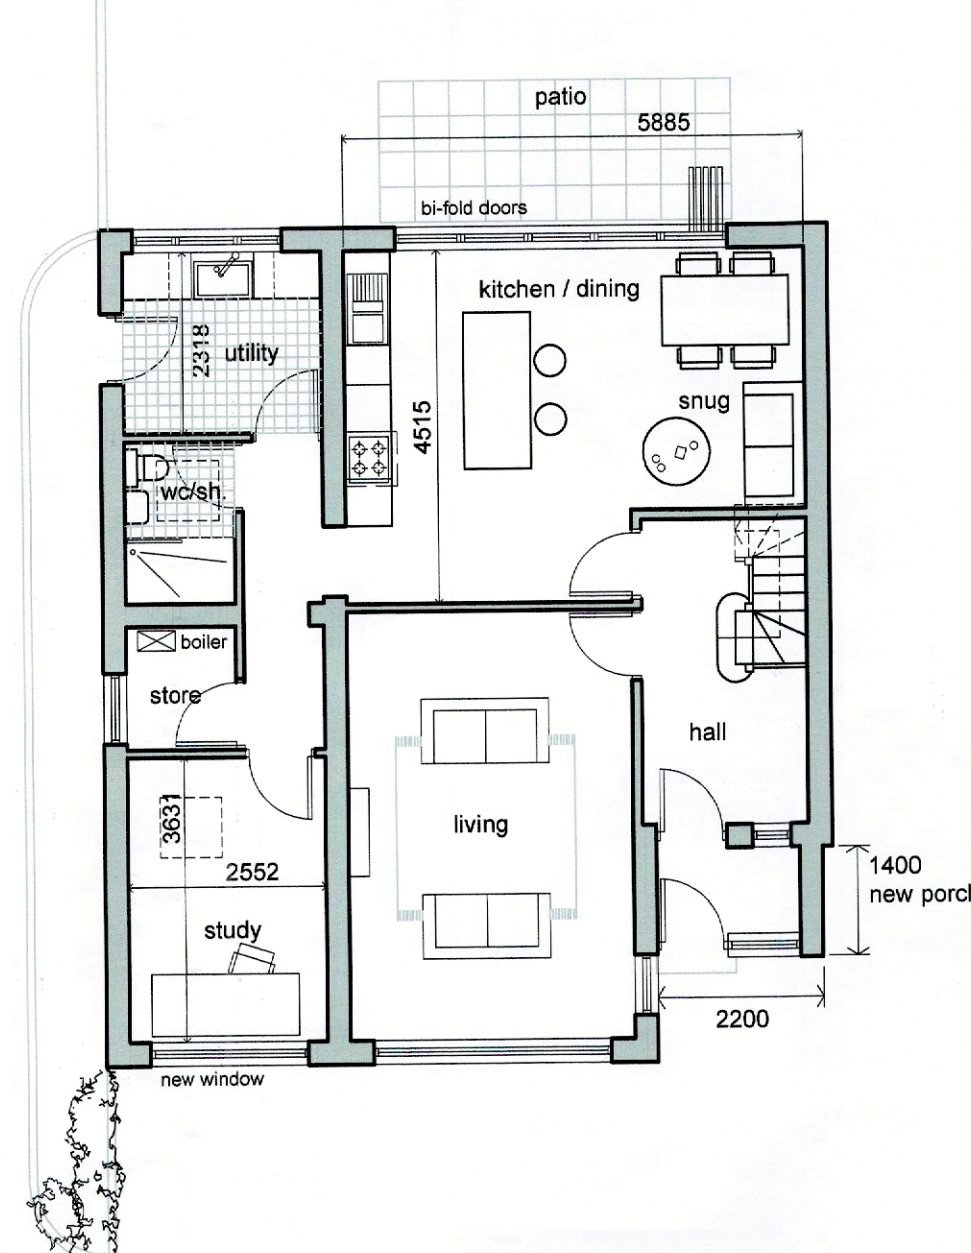

PROPOSED GROUND FLOOR PLAN

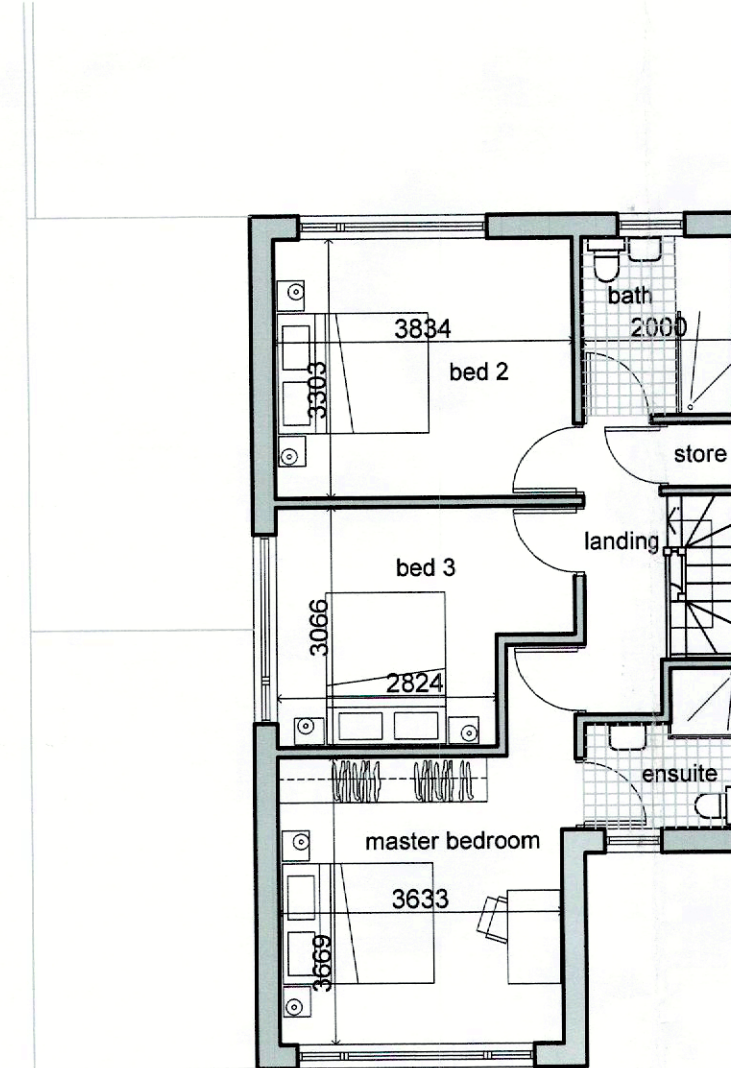

PROPOSED FIRST FLOOR PLAN




PROPOSED FRONT ELEVATION



ground level change
indicative only

PROPOSED SIDE ELEVATION

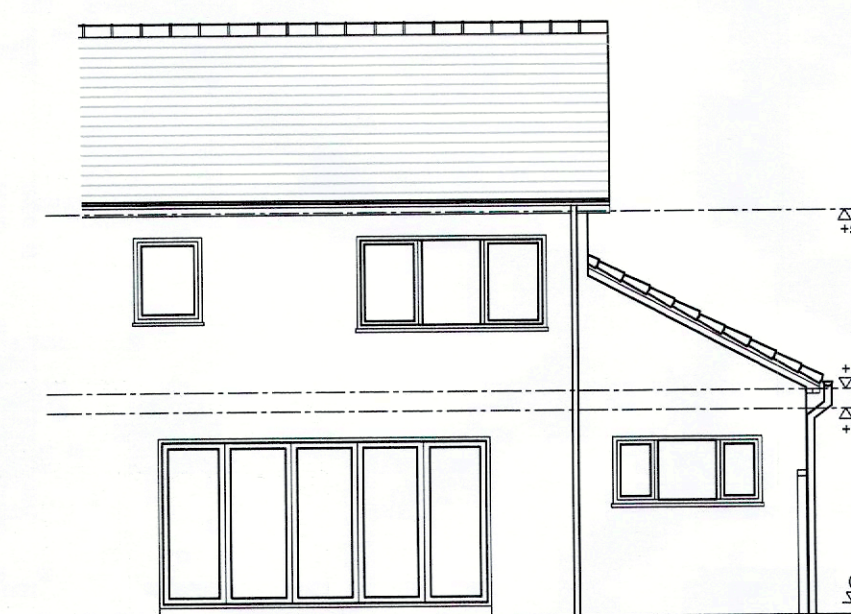

PROPOSED REAR ELEVATION



EXISTING FRONT ELEVATION



ground level change
indicative only


EXISTING SIDE ELEVATION



EXISTING REAR ELEVATION




EXISTING SITE PLAN SCALE 1:200

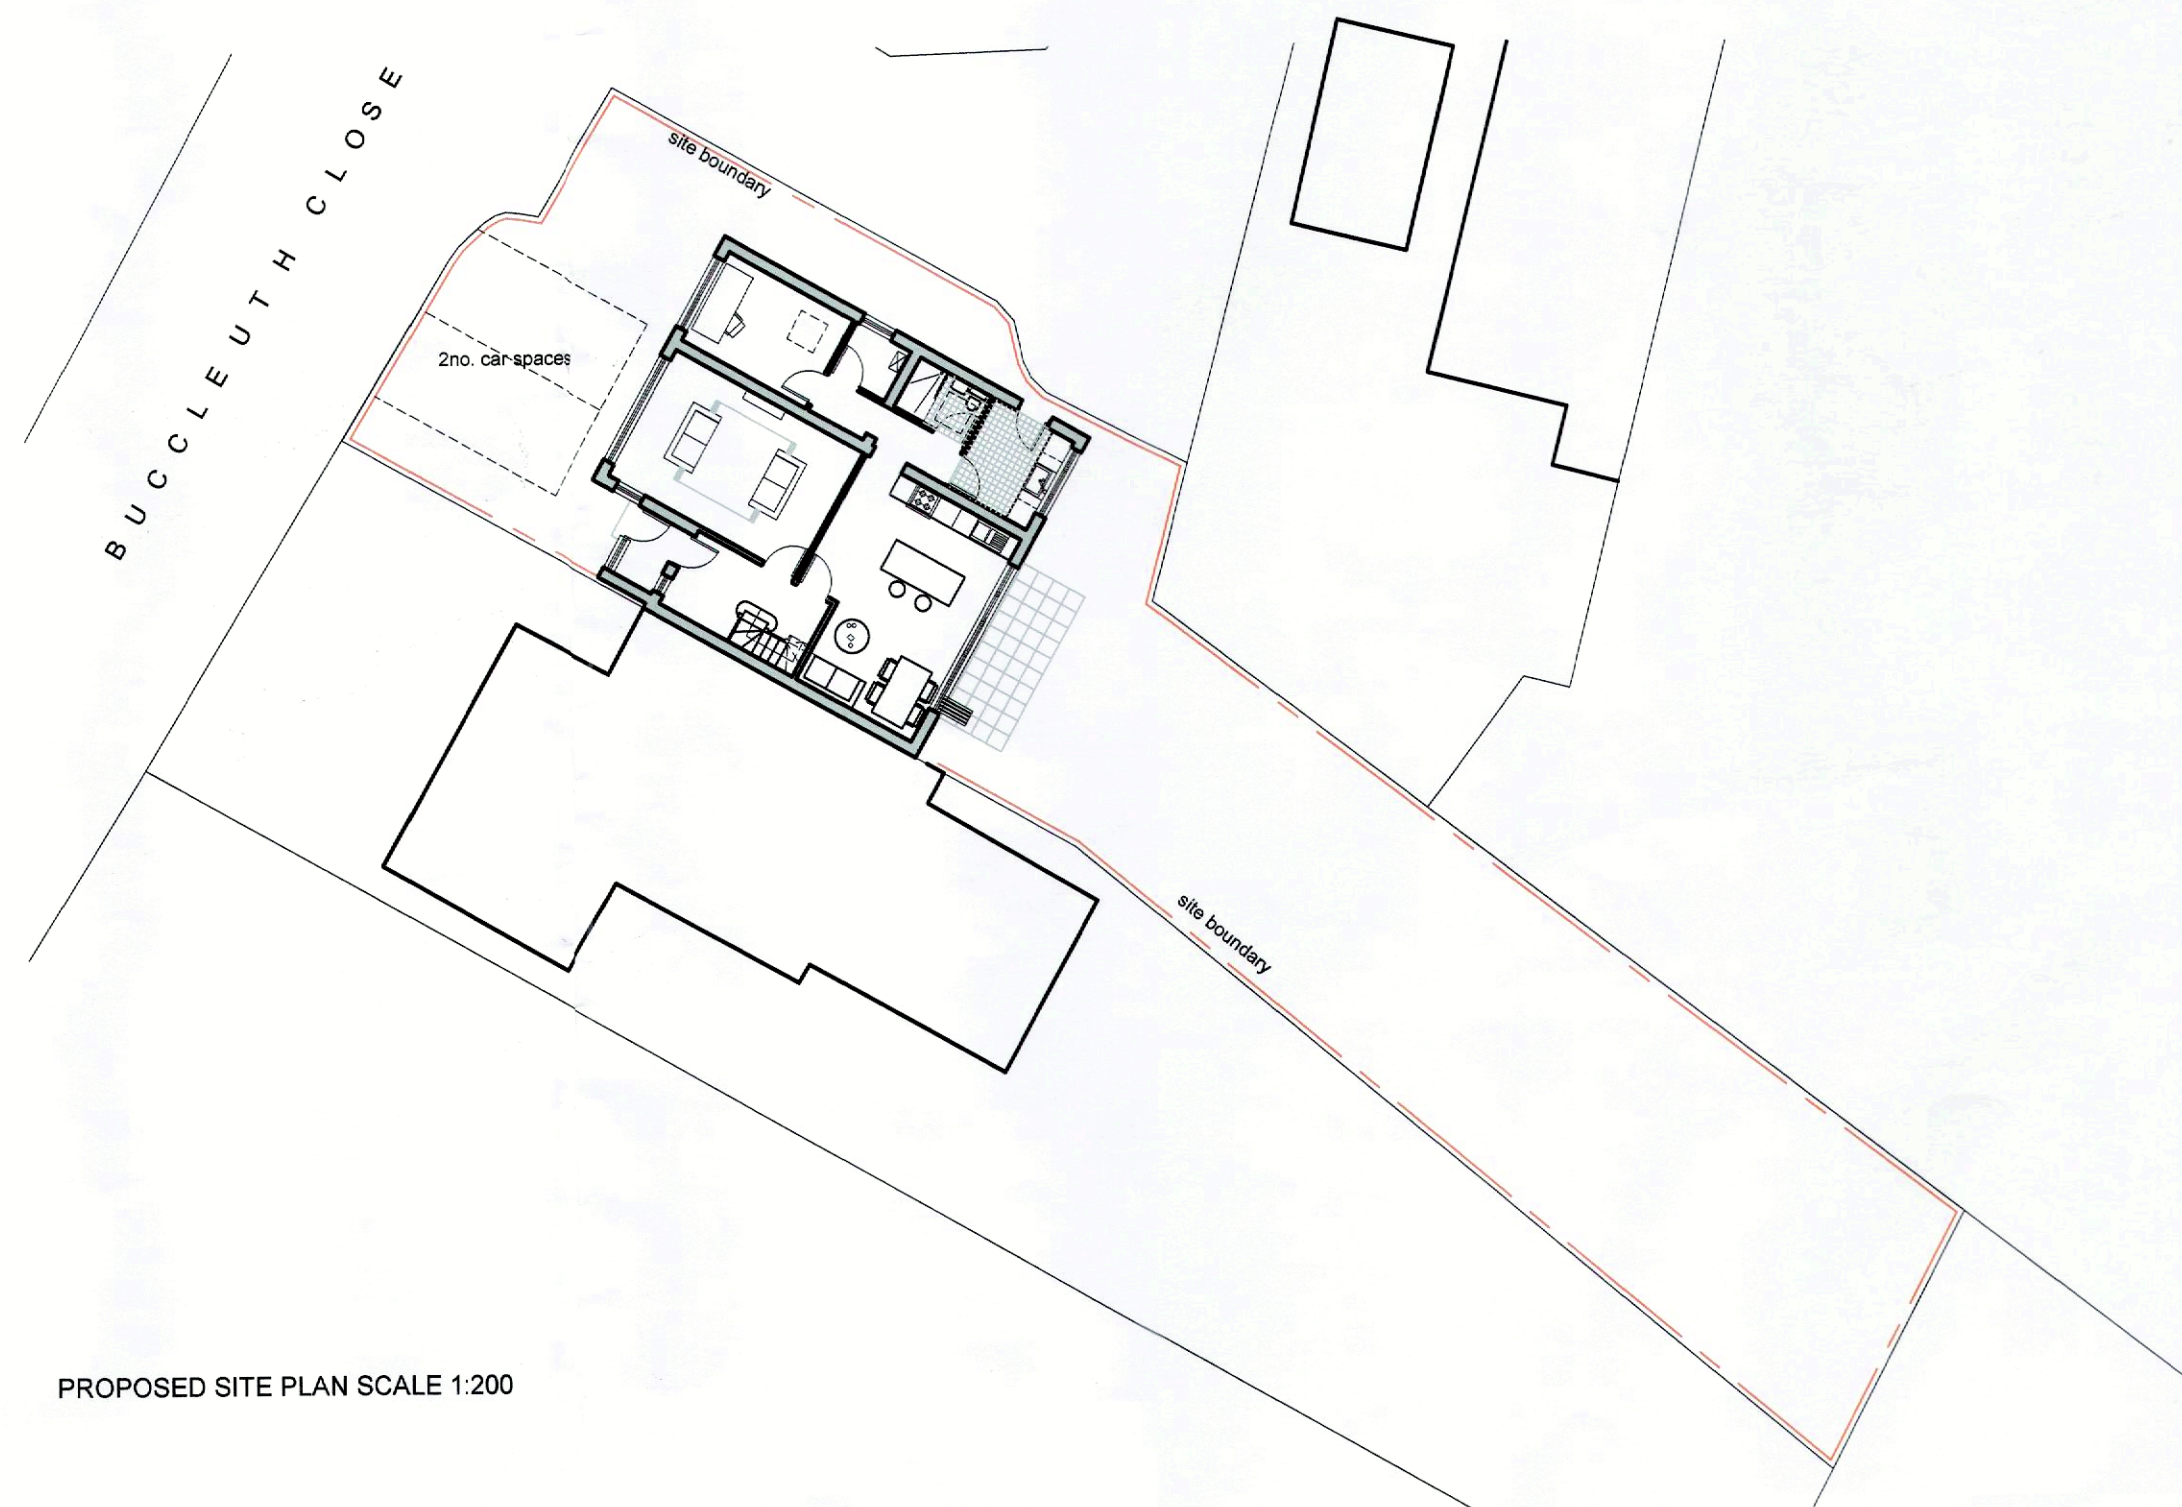

PROPOSED SITE PLAN SCALE 1:200

Material Specification:

- Walls - Through coloured render, off white / cream
- Roof - Concrete tiles - colour grey - to match existing
- Windows and doors - UPVC, colour tbc

 

Nb ; Subject to accurate site survey, structural engineers comments + and LA. Approval

REVISION	DESCRIPTION	DATE	INITIALS
1	CLIENT		
2	MIKE WILCOX, MARINA BARRETT		
3	PROJECT		
4	12 BUCCLEUCH CLOSE, CLITHEROE - NEW ENTRANCE PORCH AND SIDE ROOF		
5	TITLE		
6	EXISTING & PROPOSED PLANS AND ELEVATIONS		
7	DRAWING NO.	REVISION	SCALE
8	954.PL.01		1:100 @ A1
9	DRAWN BY	DATE	
10	SAF	12.08.22	

FISH ASSOCIATES

FISH ASSOCIATES LTD
216 ST GEORGES ROAD
BOLTON BL 1 2PH
01204 532444
www.fish-associates.co.uk

DISCREPANCIES TO BE REPORTED TO THE ARCHITECT BEFORE PROCEEDING. THIS DRAWING IS COPYRIGHT. CONTRACTORS TO CAREFULLY CHECK ALL DIMENSIONS ON SITE. FIGURED DIMENSIONS TO BE USED.