



NOTES:  
1: This drawing is for Planning Application purposes only

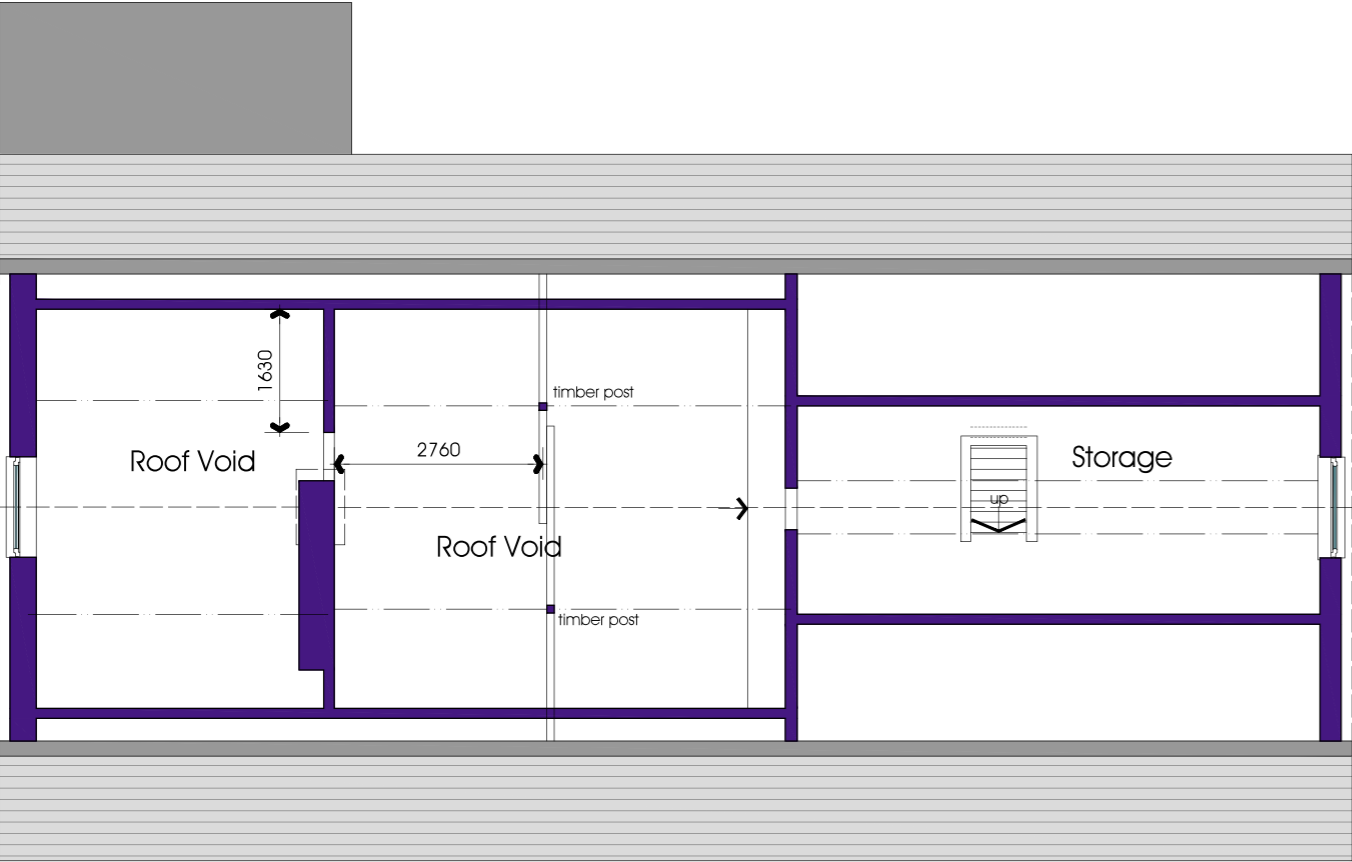


First Floor Plan

scale 1:100

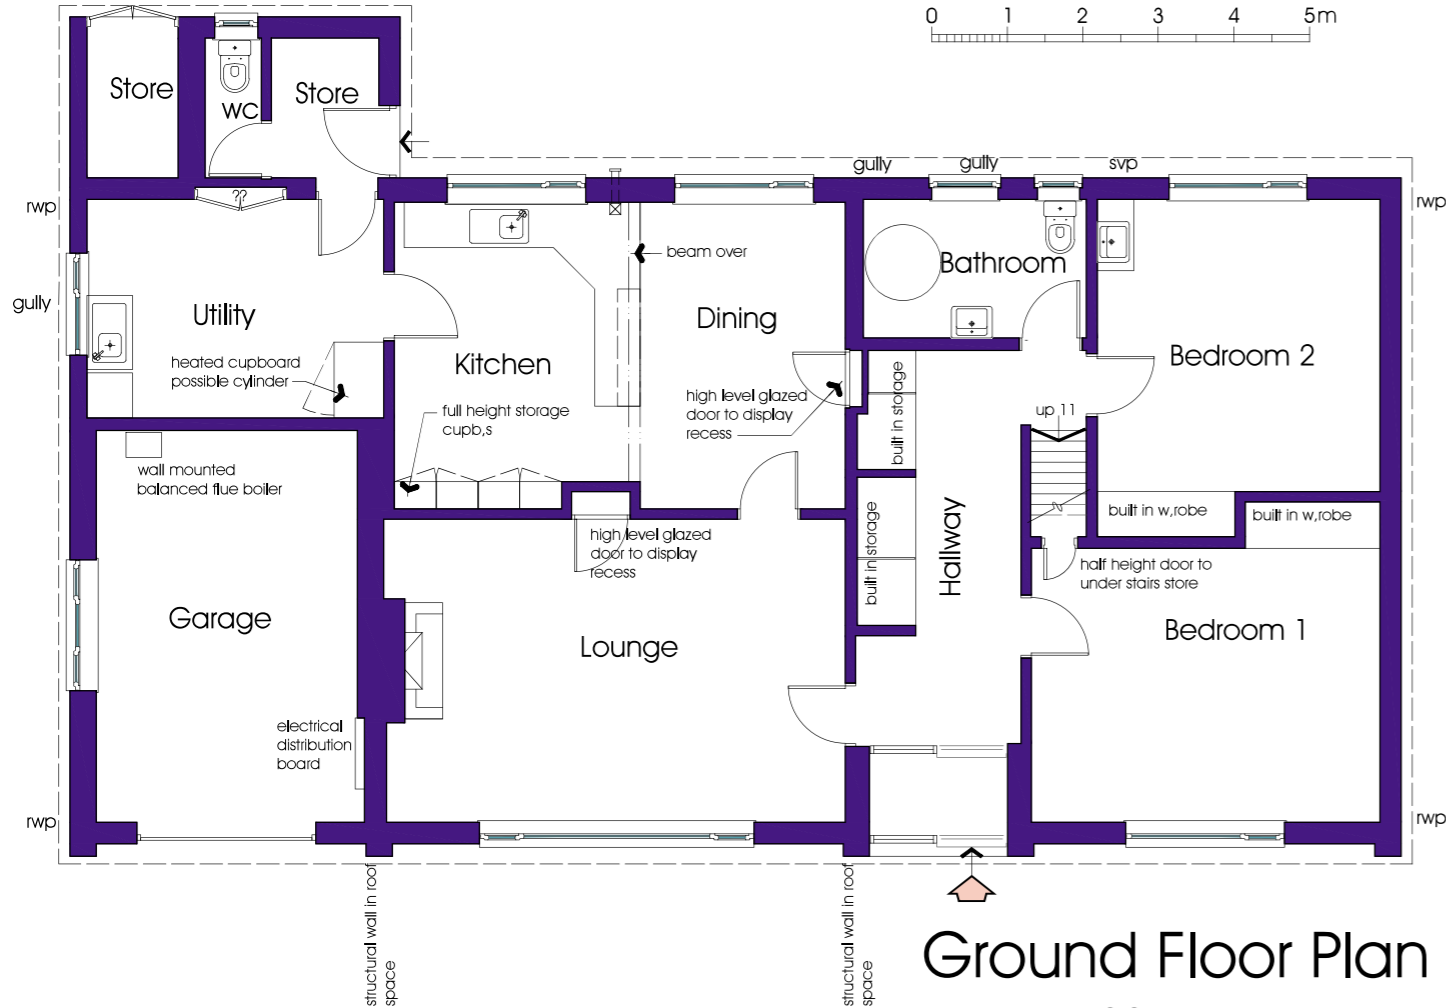


Ground Floor Plan

scale 1:100

 


Elevation South East

scale 1:100

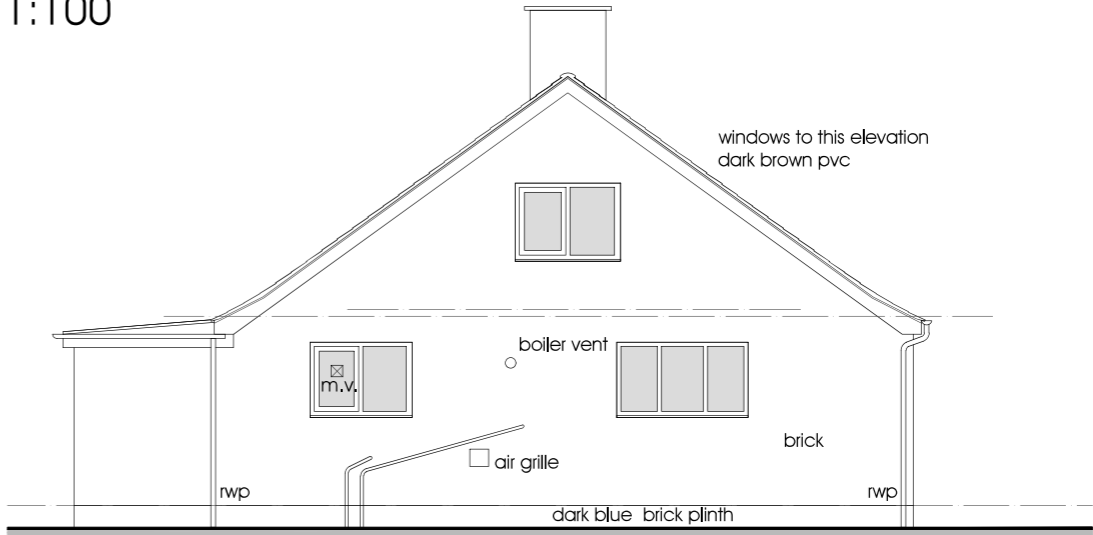

Elevation South West

scale 1:100

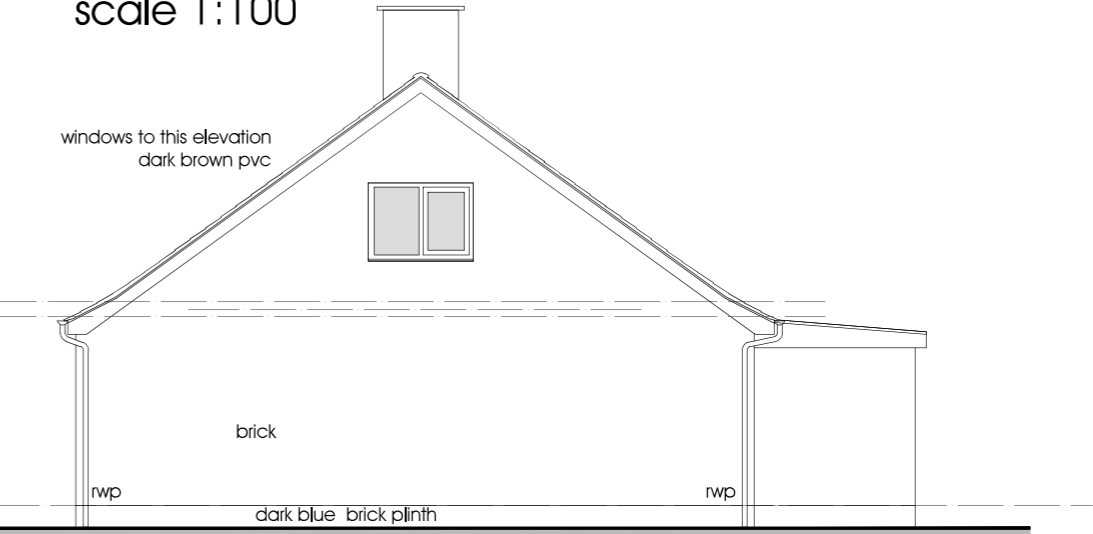

Elevation North East

scale 1:100

Proposed Alterations

45 Lower Lane, Longridge, PR3 3SL

J and J Morgan

47 Lower Lane, Longridge, PR3 3SL

Existing Information

Ground & First Floor Plans

Elevations

DATE 28.11.2021

JOB NO. 3307

DRAWING NO. 001

REVISION

SCALE 1:100 @ A3