



NOTES:  
1: This drawing is for Planning Application purposes only

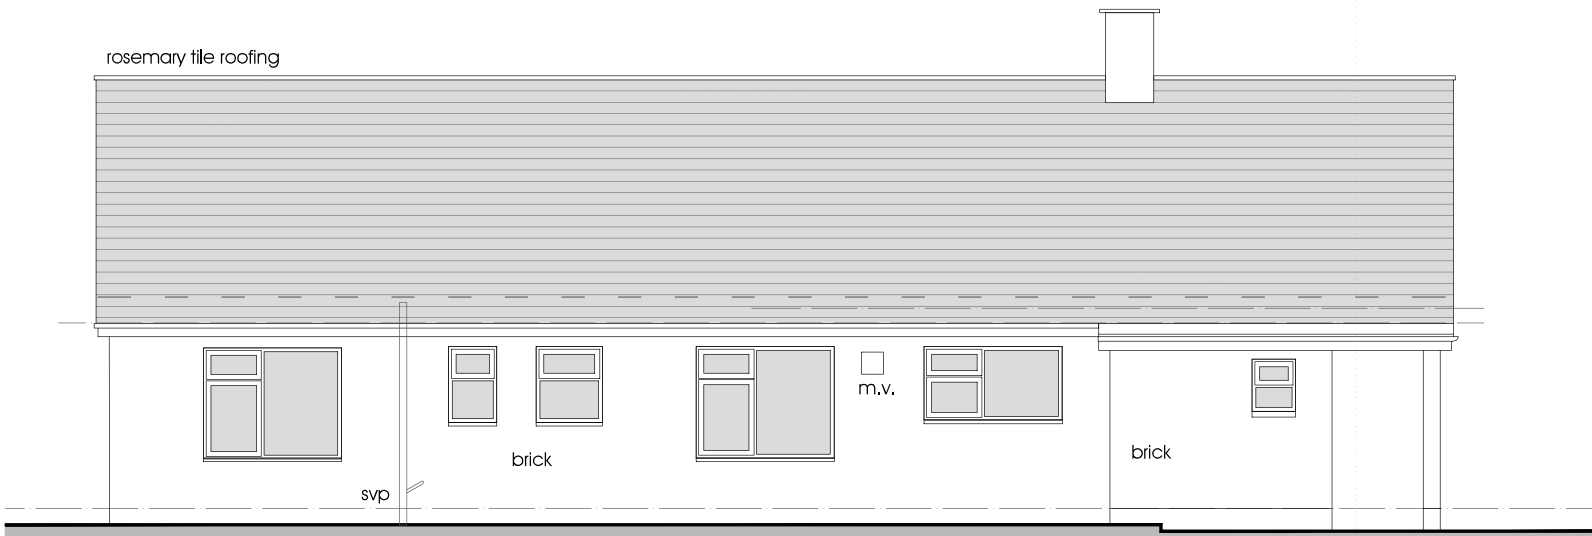



Elevation North West

scale 1:100

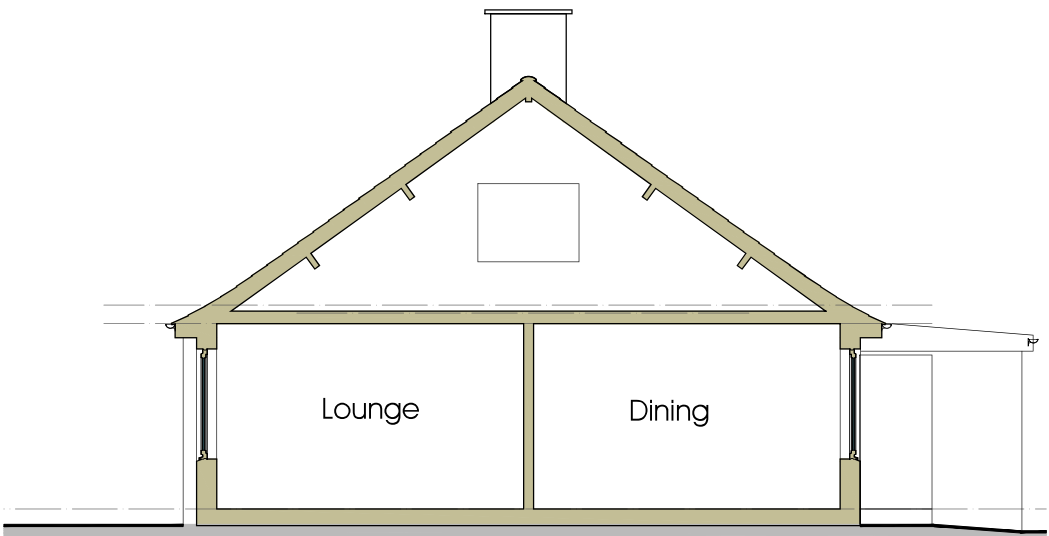

Typical Section

scale 1:100

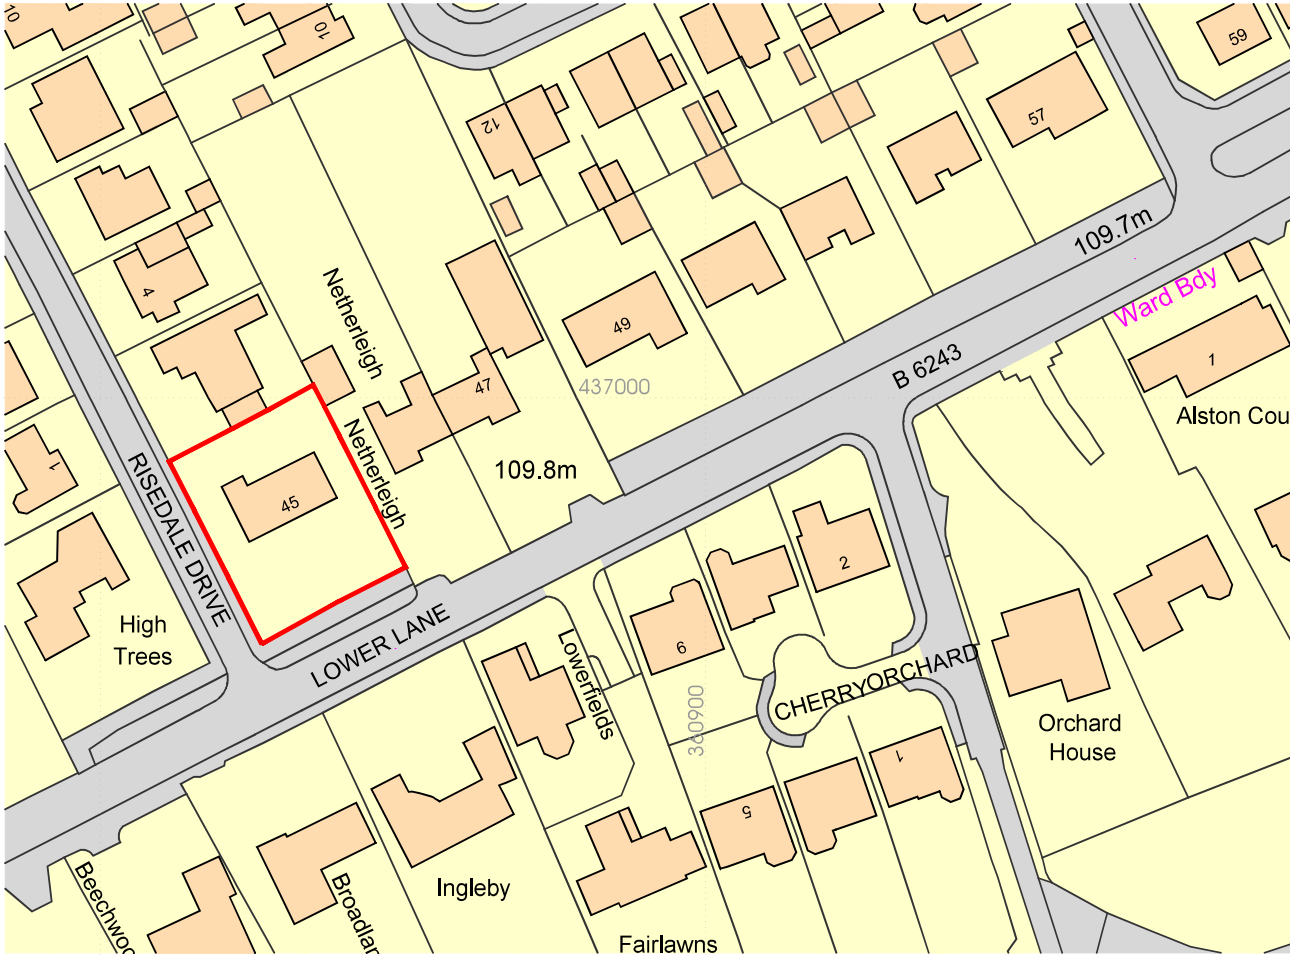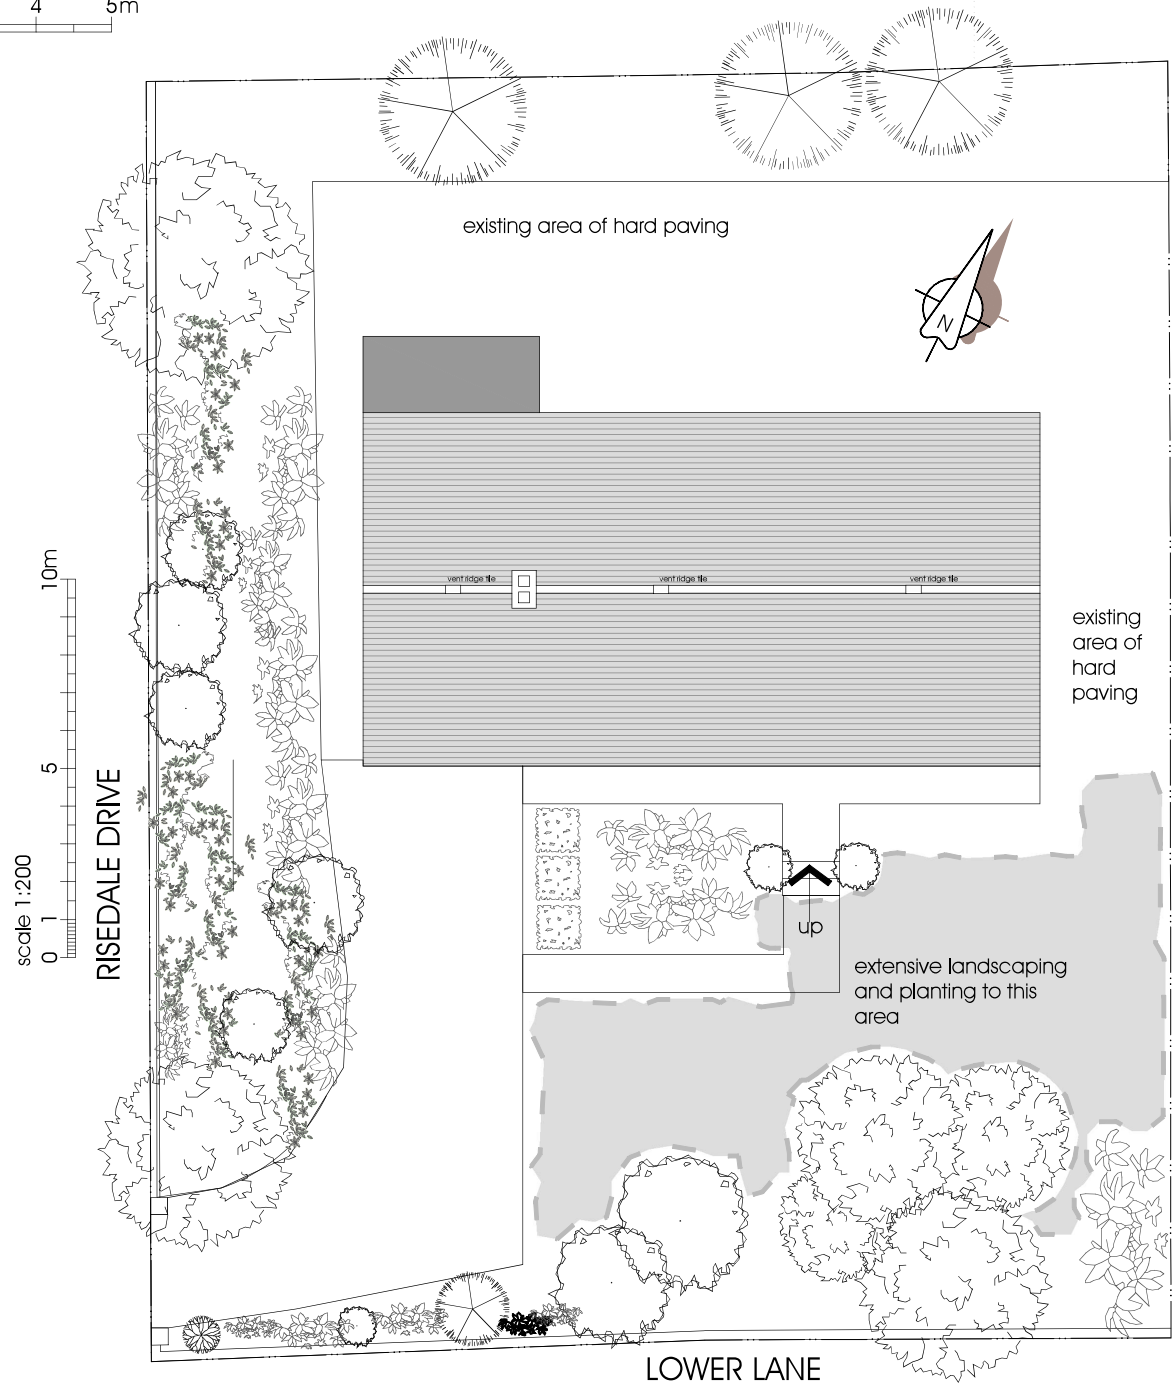

Ordnance Survey, (c) Crown Copyright 2021. All rights reserved. Licence number 100022432

Location Plan

scale 1:1250



#### Proposed Alterations

45 Lower Lane, Longridge, PR3 3SL

#### J and J Morgan

47 Lower Lane, Longridge, PR3 3SL

#### Existing Information

NW Elevation; Section;  
Roof Plan/Location Plan

DATE 28.11.2021

JOB NO. 3307

DRAWING NO. 002

REVISION

SCALE 1:100 @ A3