
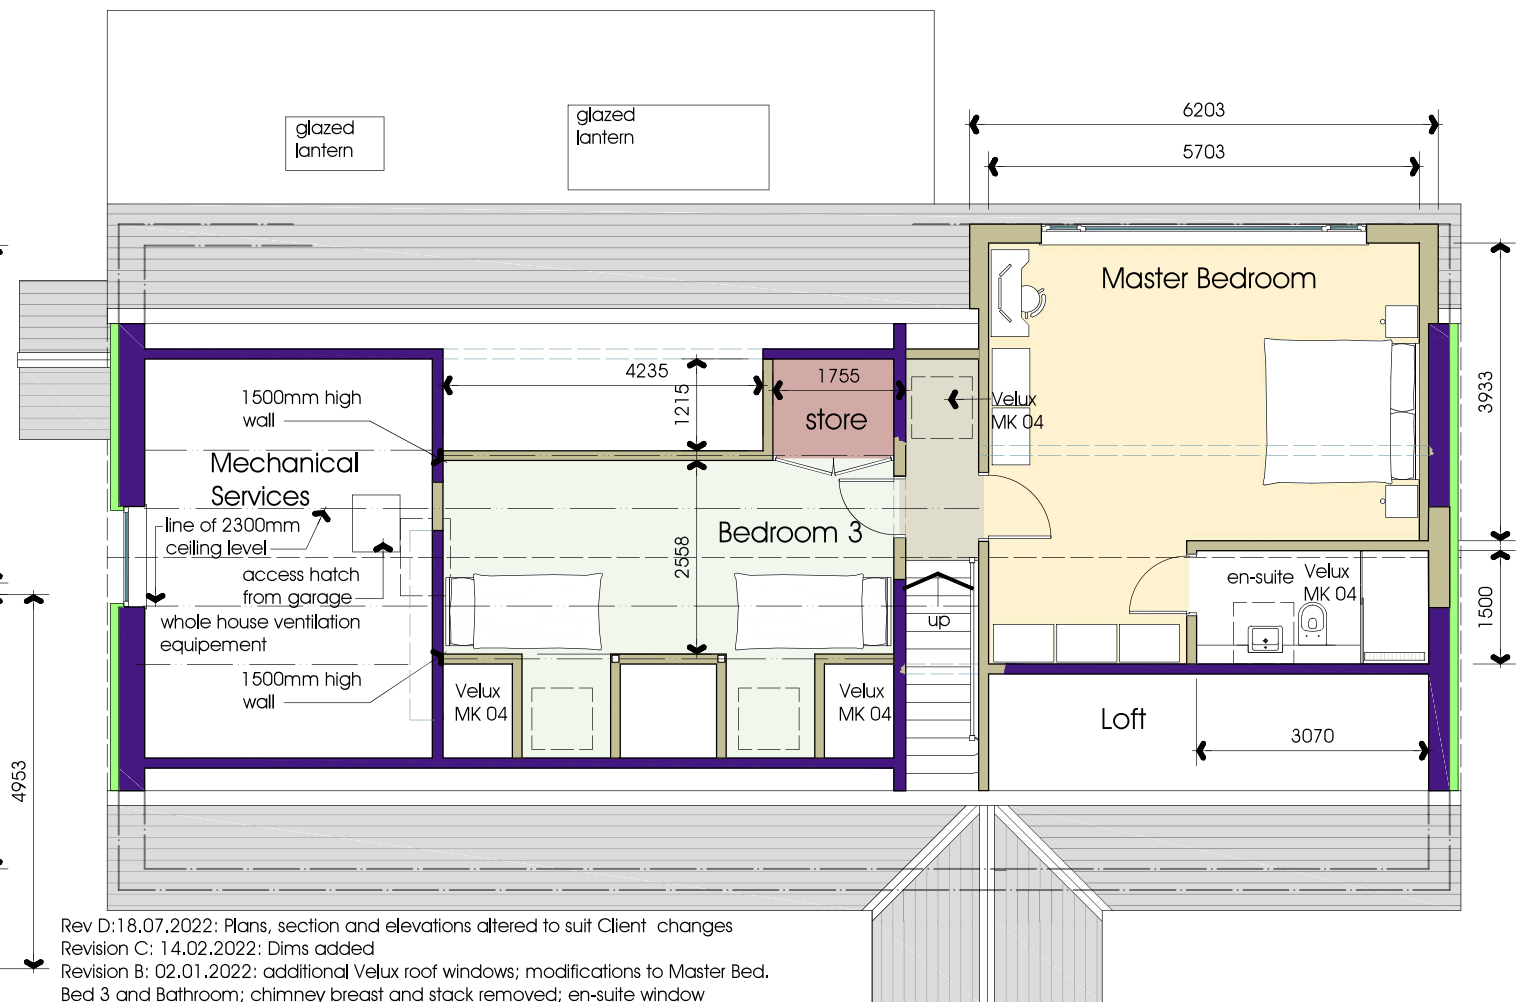
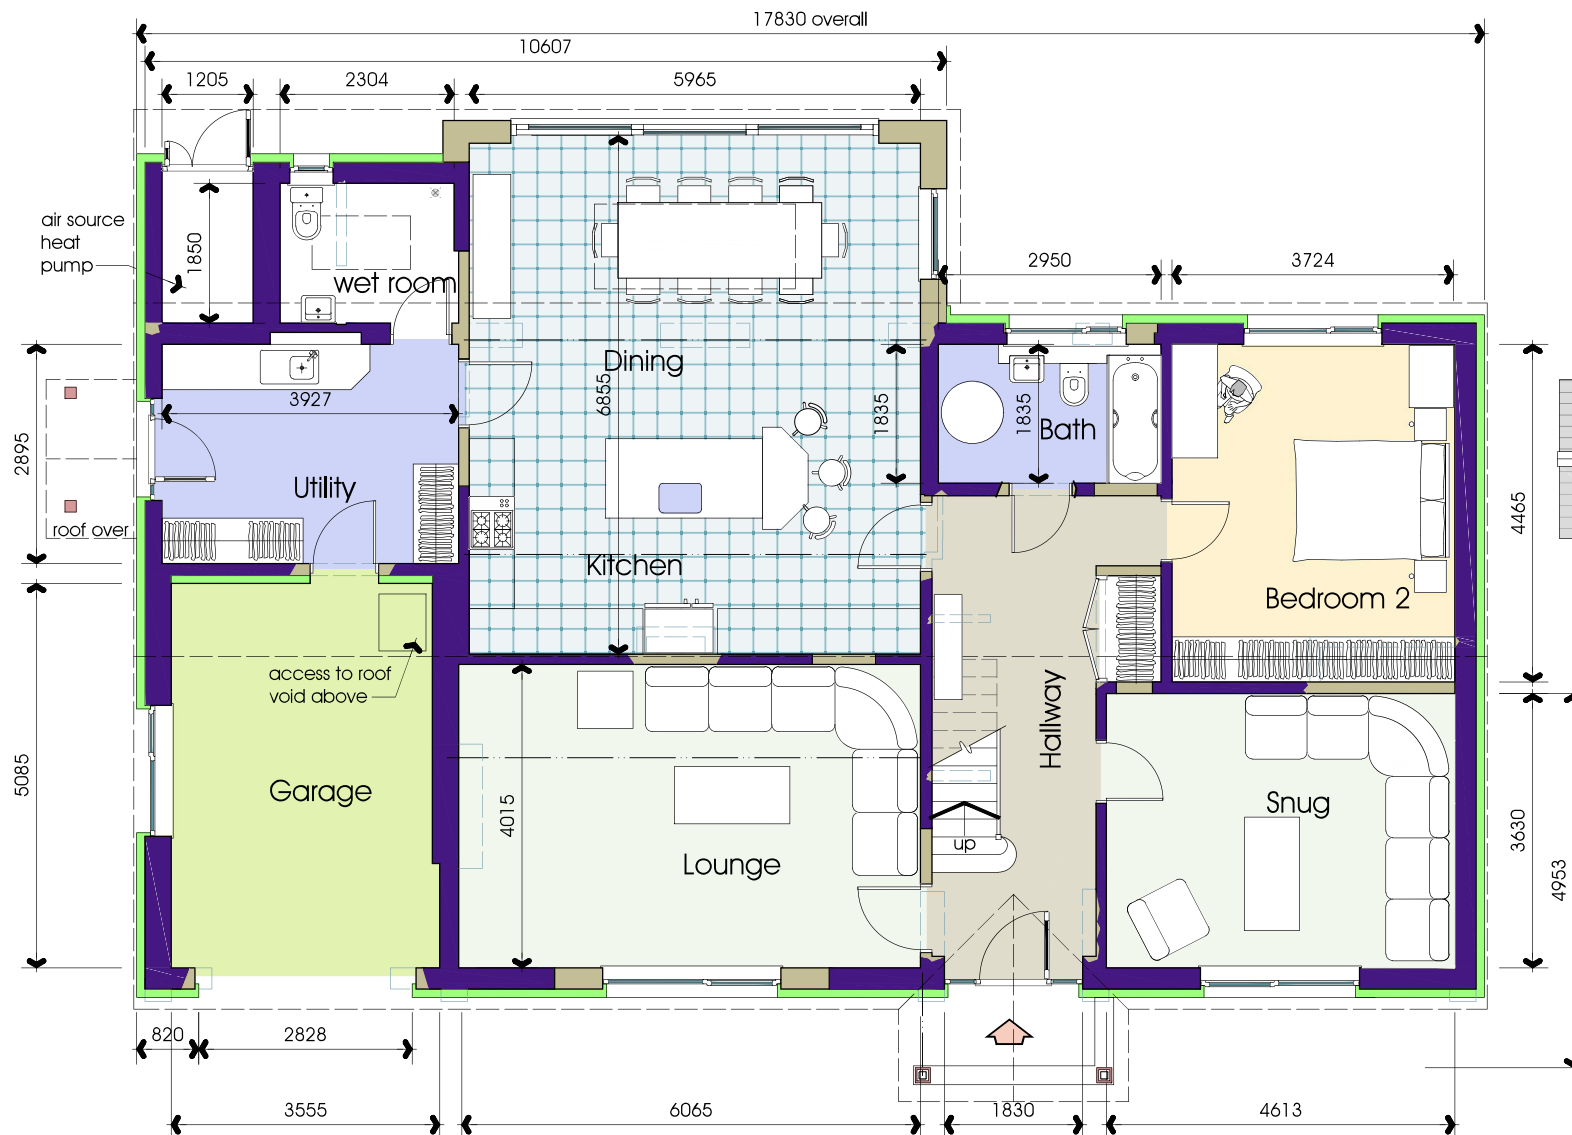


NOTES:
1: This drawing is for Planning Application purposes only

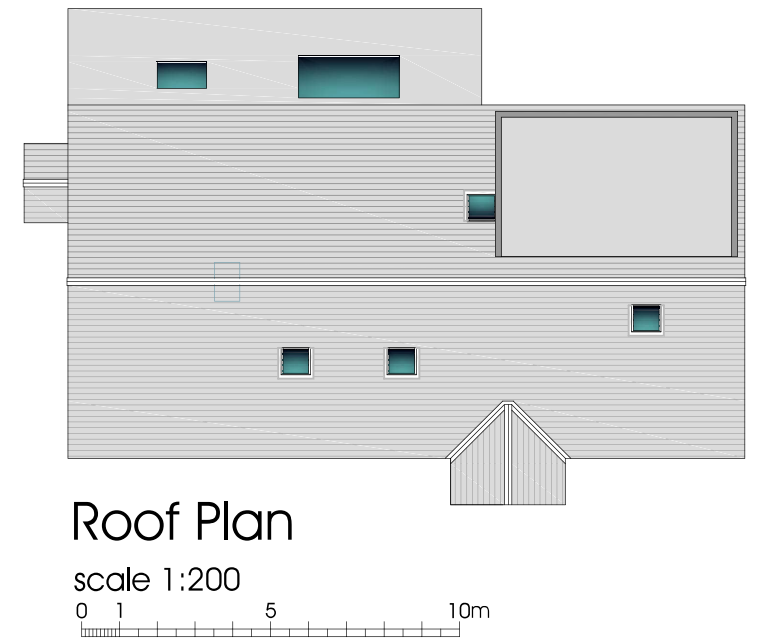

Rev D: 18.07.2022: Plans, section and elevations altered to suit Client changes
Revision C: 14.02.2022: Dims added
Revision B: 02.01.2022: additional Velux roof windows; modifications to Master Bed, Bed 3 and Bathroom; chimney breast and stack removed; en-suite window reduced; Garage door increased in width
Revision A: Additional bedroom in roof space

Proposed Alterations

45 Lower Lane, Longridge, PR3 3SL

J and J Morgan

47 Lower Lane, Longridge, PR3 3SL

Proposed Information

Ground & First Floor Plans

South, East & West Elevations

DATE 19.12..2021

JOB NO. 3307

DRAWING NO. 003

REVISION D

SCALE 1:100 @ A3

PGB
ARCHITECTURAL
SERVICES LTD

NOTES:

1: This drawing is for Planning Application purposes only
5,870m
5,395m

dark grey Cedral click vertical cladding

Velux MK 04 to top of stairs

chimney stack removed

new roof tiling and barge boards to match existing

2,265m


0,800m

0,150m

ELEVATION NORTH WEST

scale 1:100

0 1 2 3 4 5m

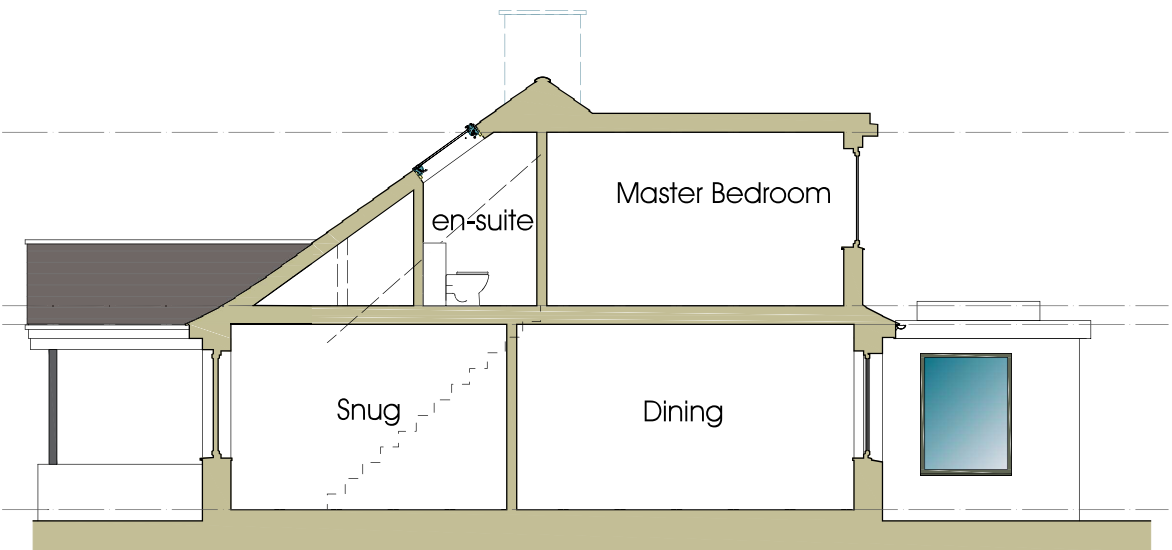

Typical Section scale 1:100

0 1 2 3 4 5m

chimney stack removed

windows removed and infilled

render - colour off white

ELEVATION SOUTH WEST

scale 1:100

5,395m

dark grey Cedral click vertical cladding

2,605m

0,750m

0,150m

0,000m

ELEVATION NORTH EAST

scale 1:100

Revision F: 05.09.2022: Porch dim added
Revision E: 26.07.2022: Additional Client revisions to plans and elevations;
Rev D: 18.07.2022: Plans, section and elevations altered to suit Client changes
Revision C: 14.02.2022: Dims added
Revision B: 02.01.2022: additional Velux roof windows; modifications to Master Bed, and Bed 3; chimney breast and stack removed; en-suite window reduced
Revision A: Additional bedroom in roof space

Proposed Alterations

45 Lower Lane, Longridge, PR3 3SL

J and J Morgan

47 Lower Lane, Longridge, PR3 3SL

Proposed Information

Elevations; Typical Section & Block Plan

DATE 19.12..2021

JOB NO. 3307

DRAWING NO. 004

REVISION F

SCALE 1:100 @ A3

PGB
ARCHITECTURAL
SERVICES LTD