




This drawing is to be read in conjunction with all relevant Architect, consultants' and specialists' drawings and specifications. The Architect is to be notified of any discrepancies before proceeding. Do not scale from this drawing. All dimensions and levels are to be checked on site. This drawing is subject to copyright. All work carried out before Planning and Building Permission has been granted is at the contractor/clients risk.  
 Note: proposed drawing based on OS dwg information. All illustrated dimensions are approximate and all site dimensions are to be checked on site and subject to site survey.

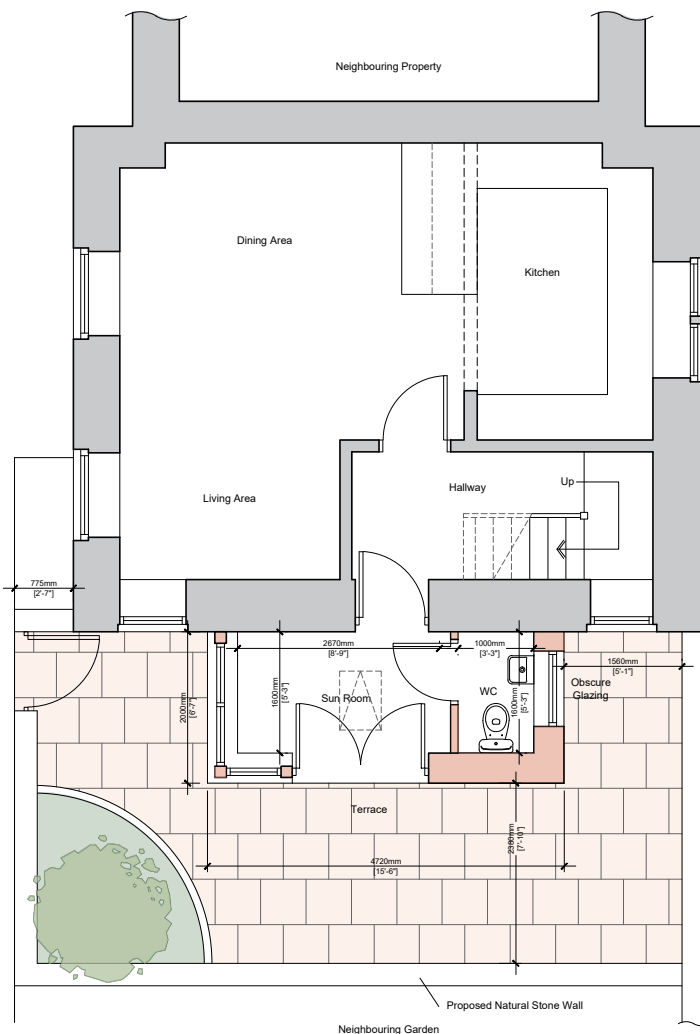

Proposed Ground Floor Plan Scale 1:100

 


Proposed North West Facing Elevation Scale 1:100  
 (viewed from Beech Grove)

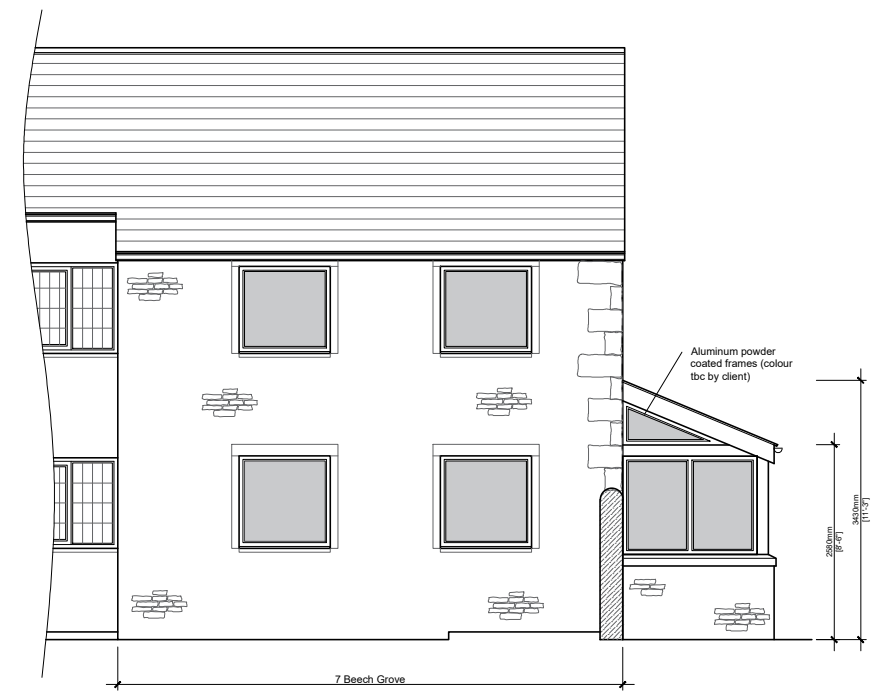

Proposed North West Facing Elevation Scale 1:100



Proposed South West Facing Elevation Scale 1:100

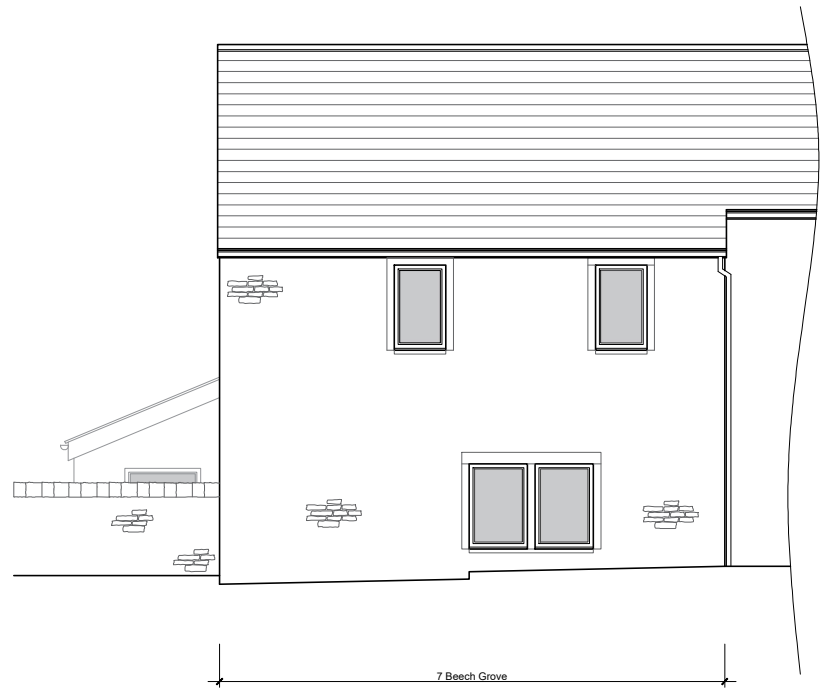

Proposed South East Facing Elevation Scale 1:100

A 11.10.2022 Amended following planners comments BWT

Client  
 Mr and Mrs Hounslow

Job Title  
 Proposed Extension at  
 7 Beech Grove  
 Chatburn

Drawing Title Proposed Plans and Elevations		
Scale 1:100 @ A3	Date July 22	Drawn BWT

**spa**  
 SUNDERLAND PEACOCK ARCHITECTS  
 SUNDERLAND PEACOCK & ASSOCIATES LTD.  
 HAZELMERE, PIMLICO ROAD, CLITHEROE  
 LANCASHIRE, BB7 2AG  
 T 01200 423178 F 01200 427328  
 E info@sunderlandpeacock.com  
 www.sunderlandpeacock.com

**6687 - P01** REV A