
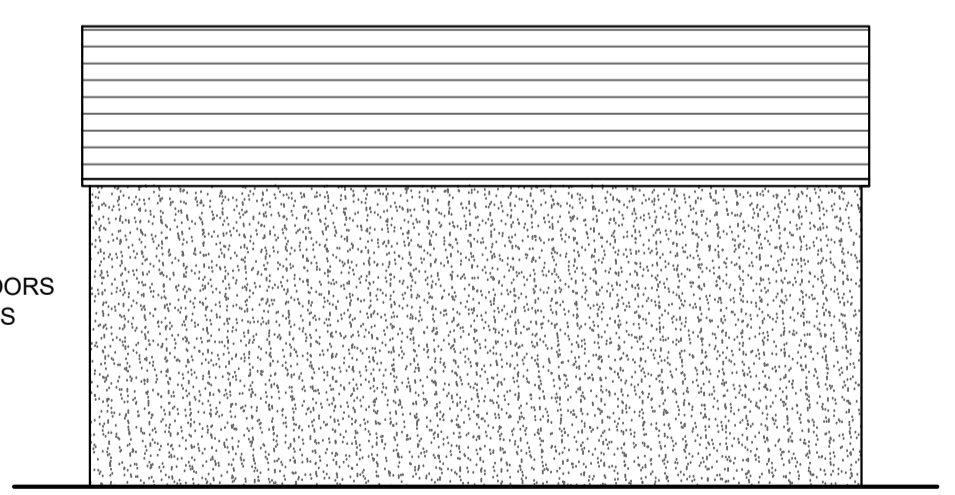
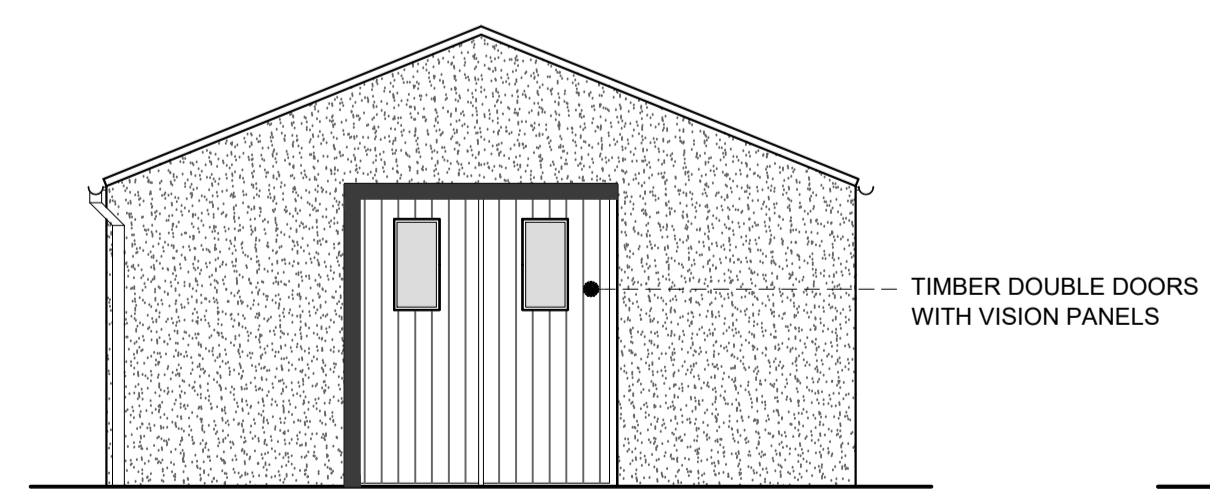
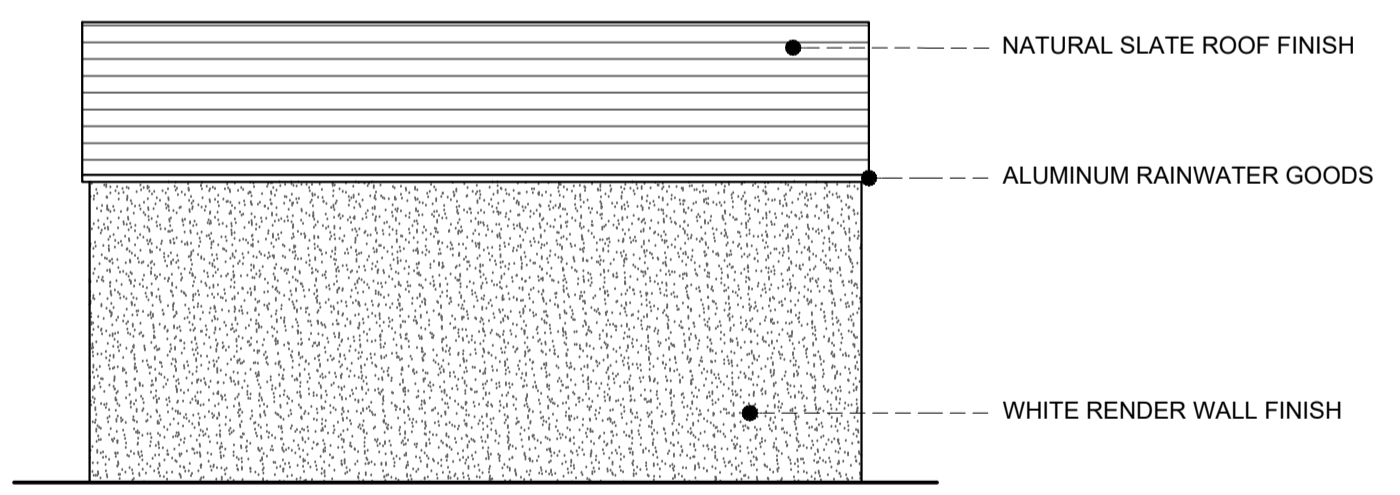
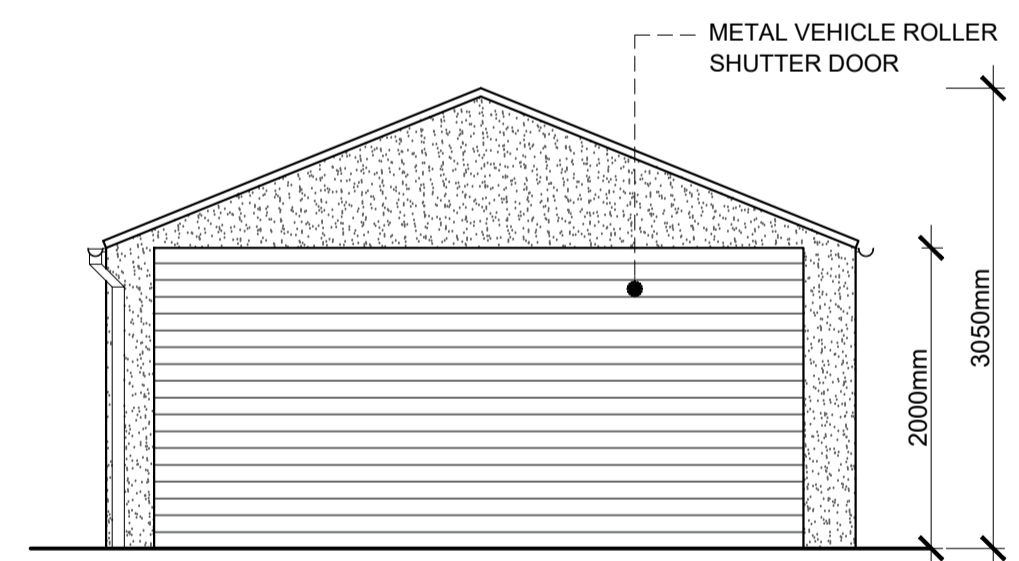
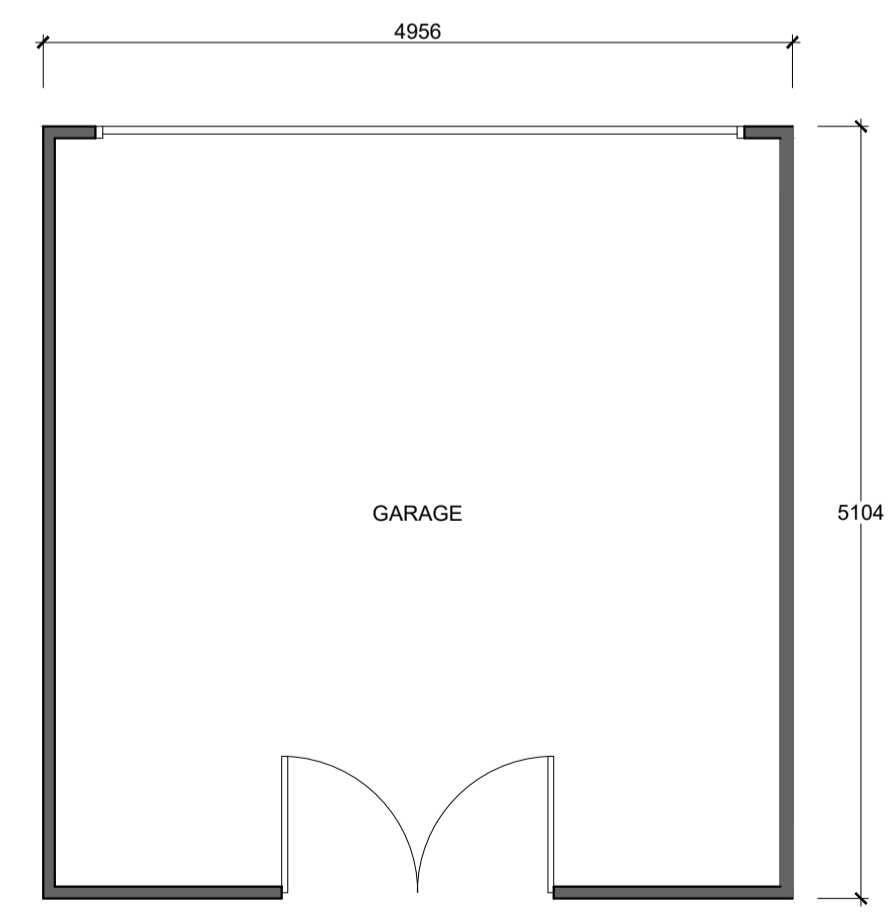
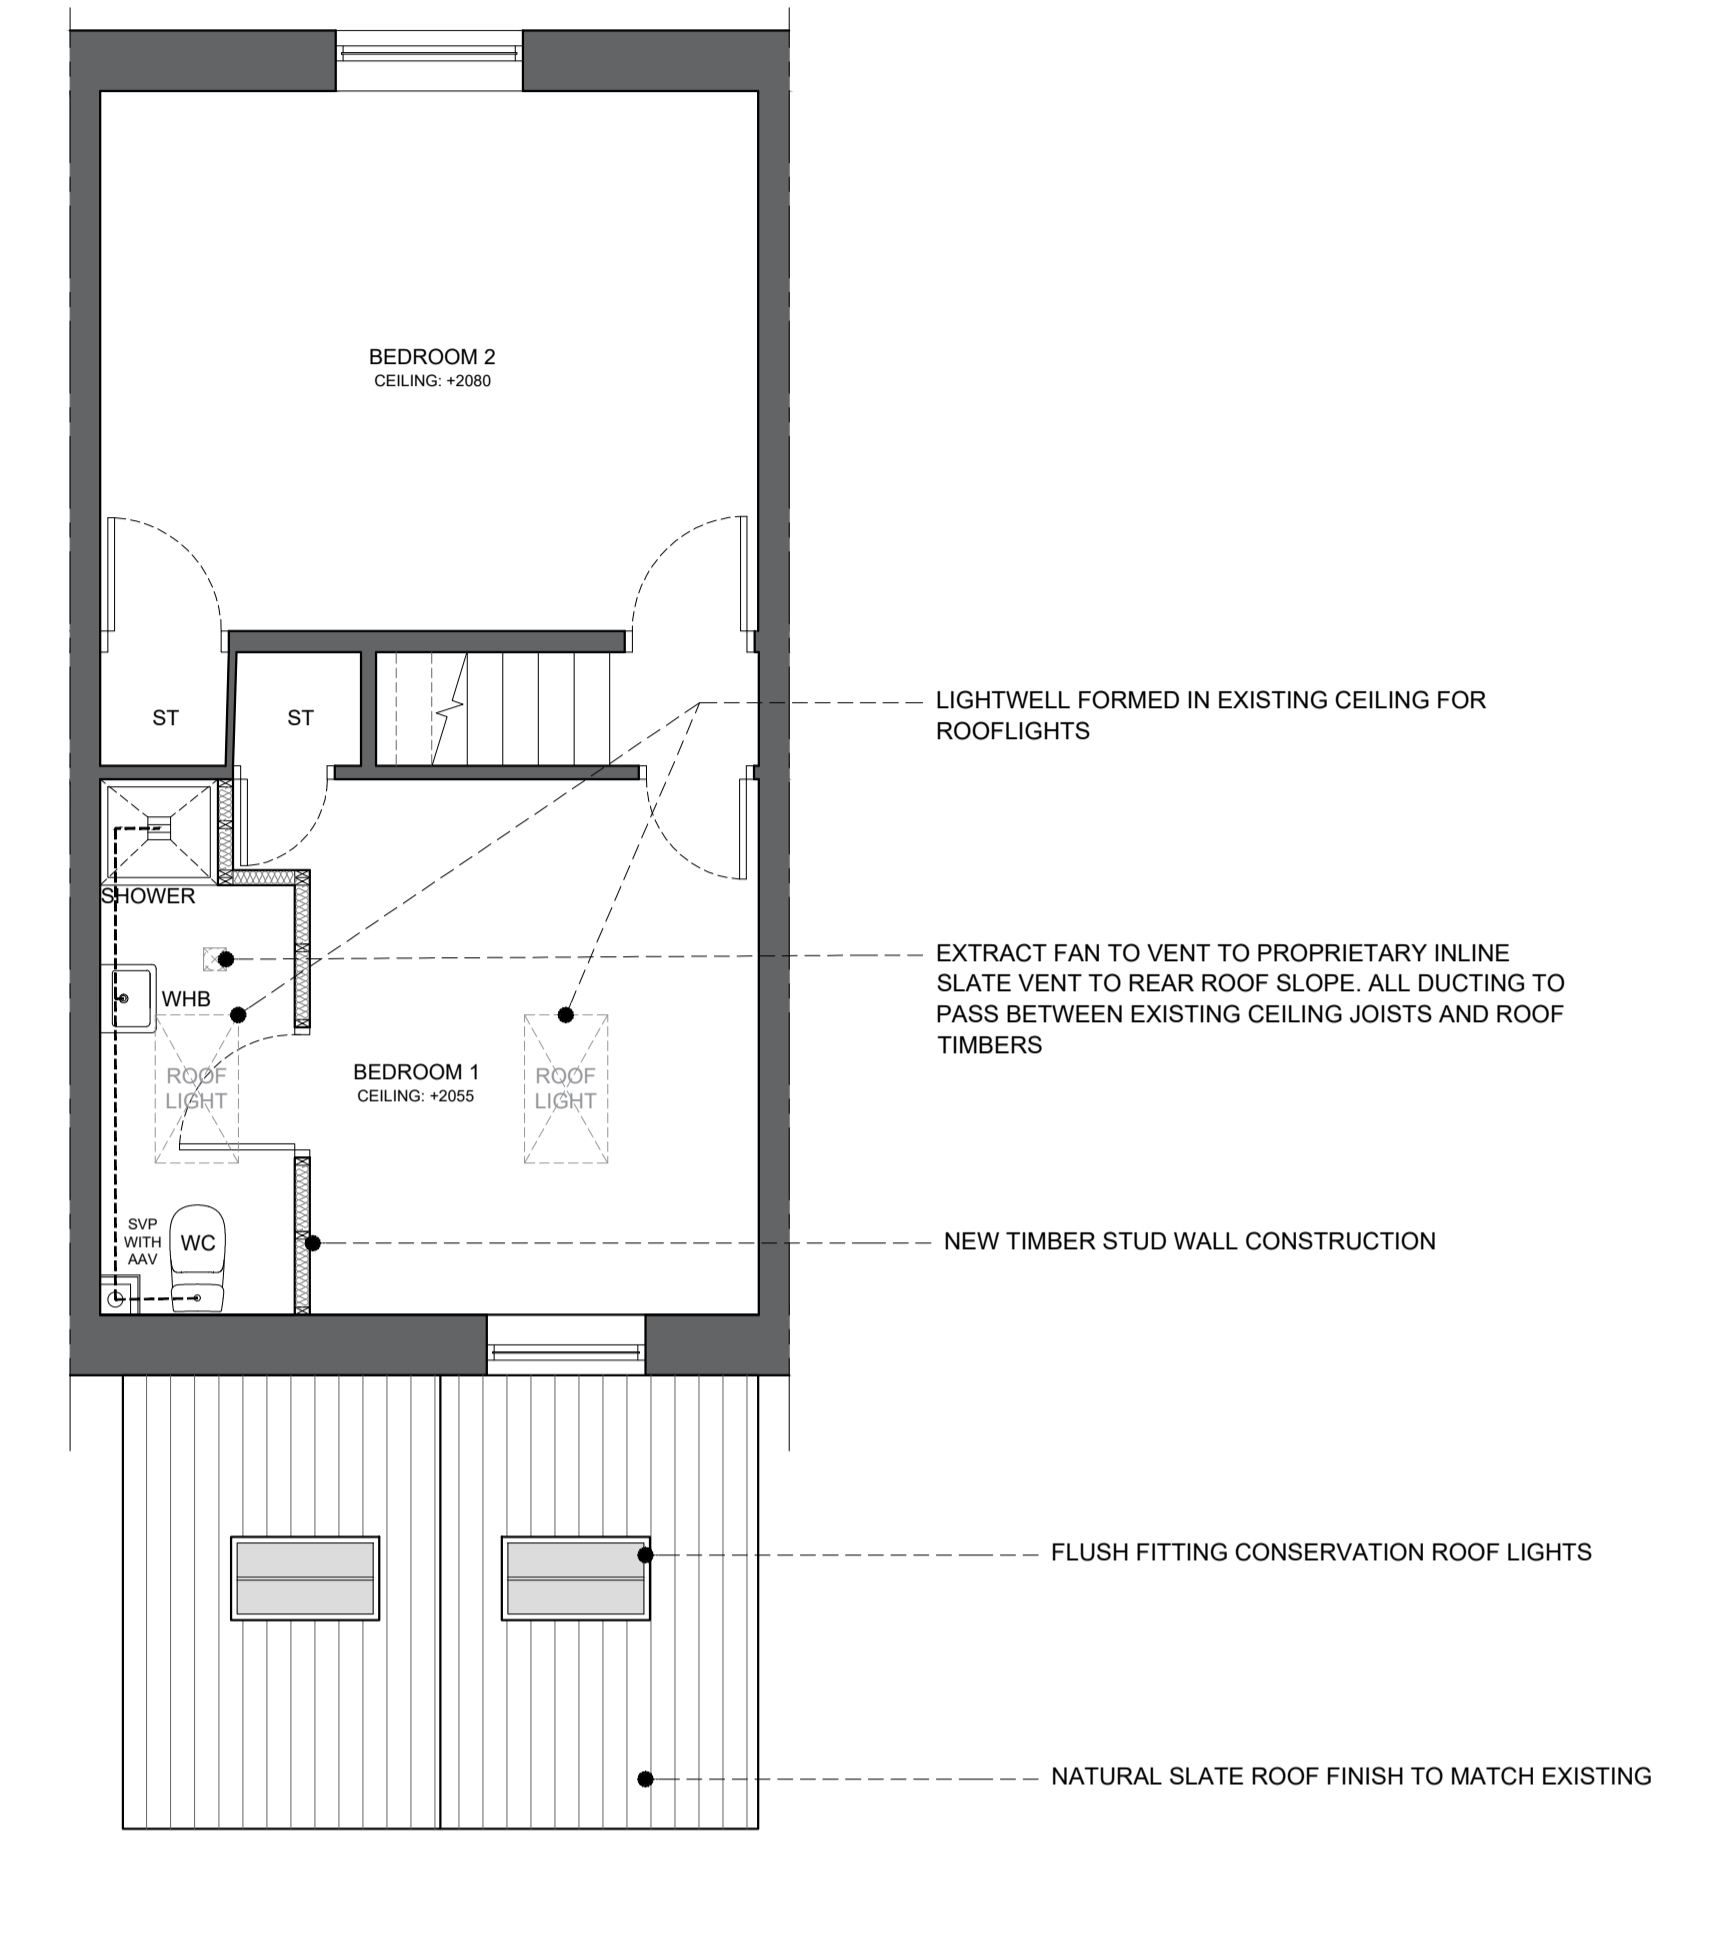
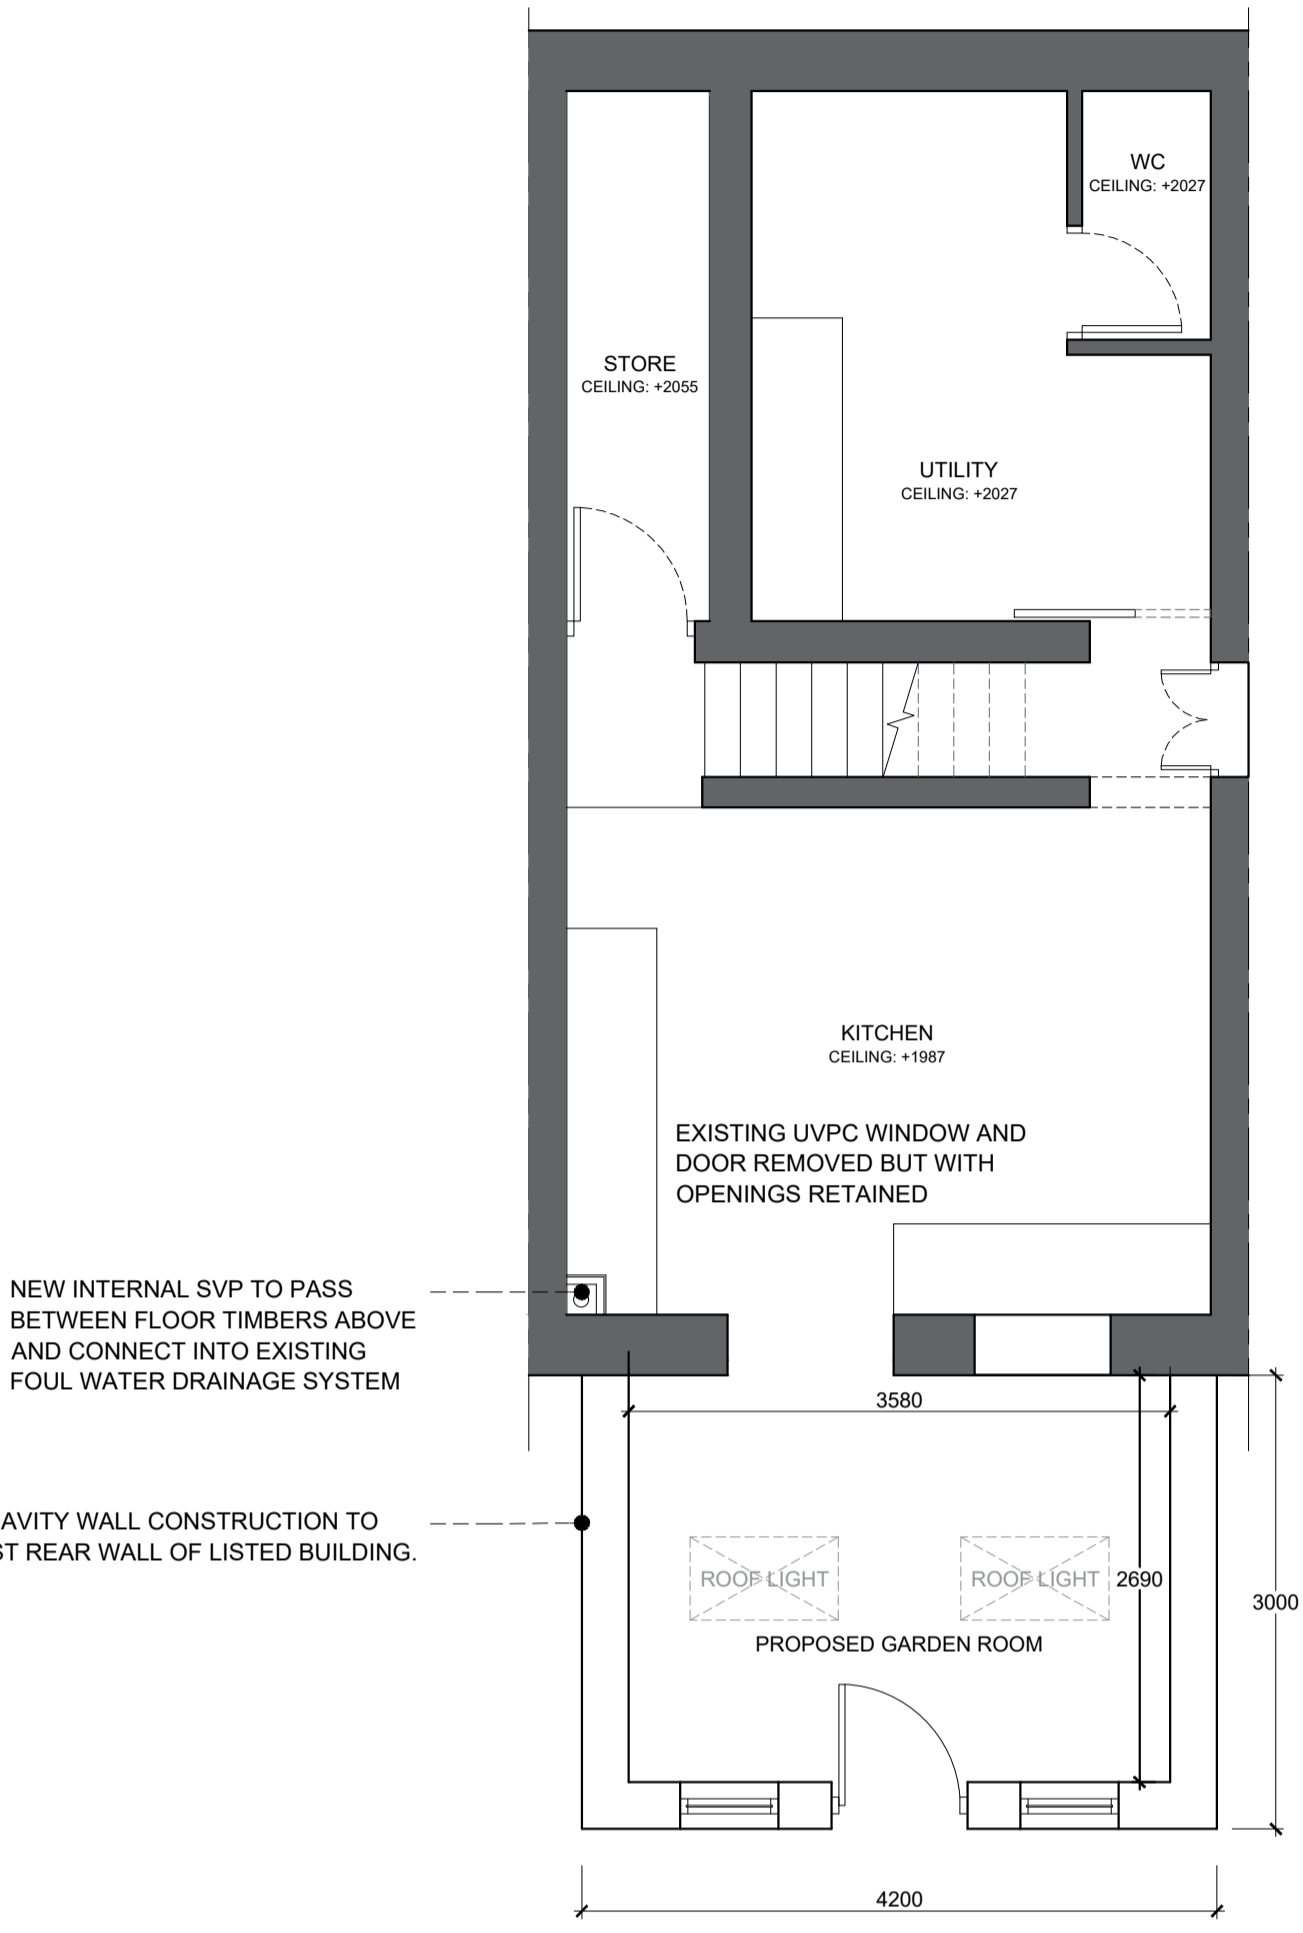


PROPOSED SITE PLAN
SCALE 1:100

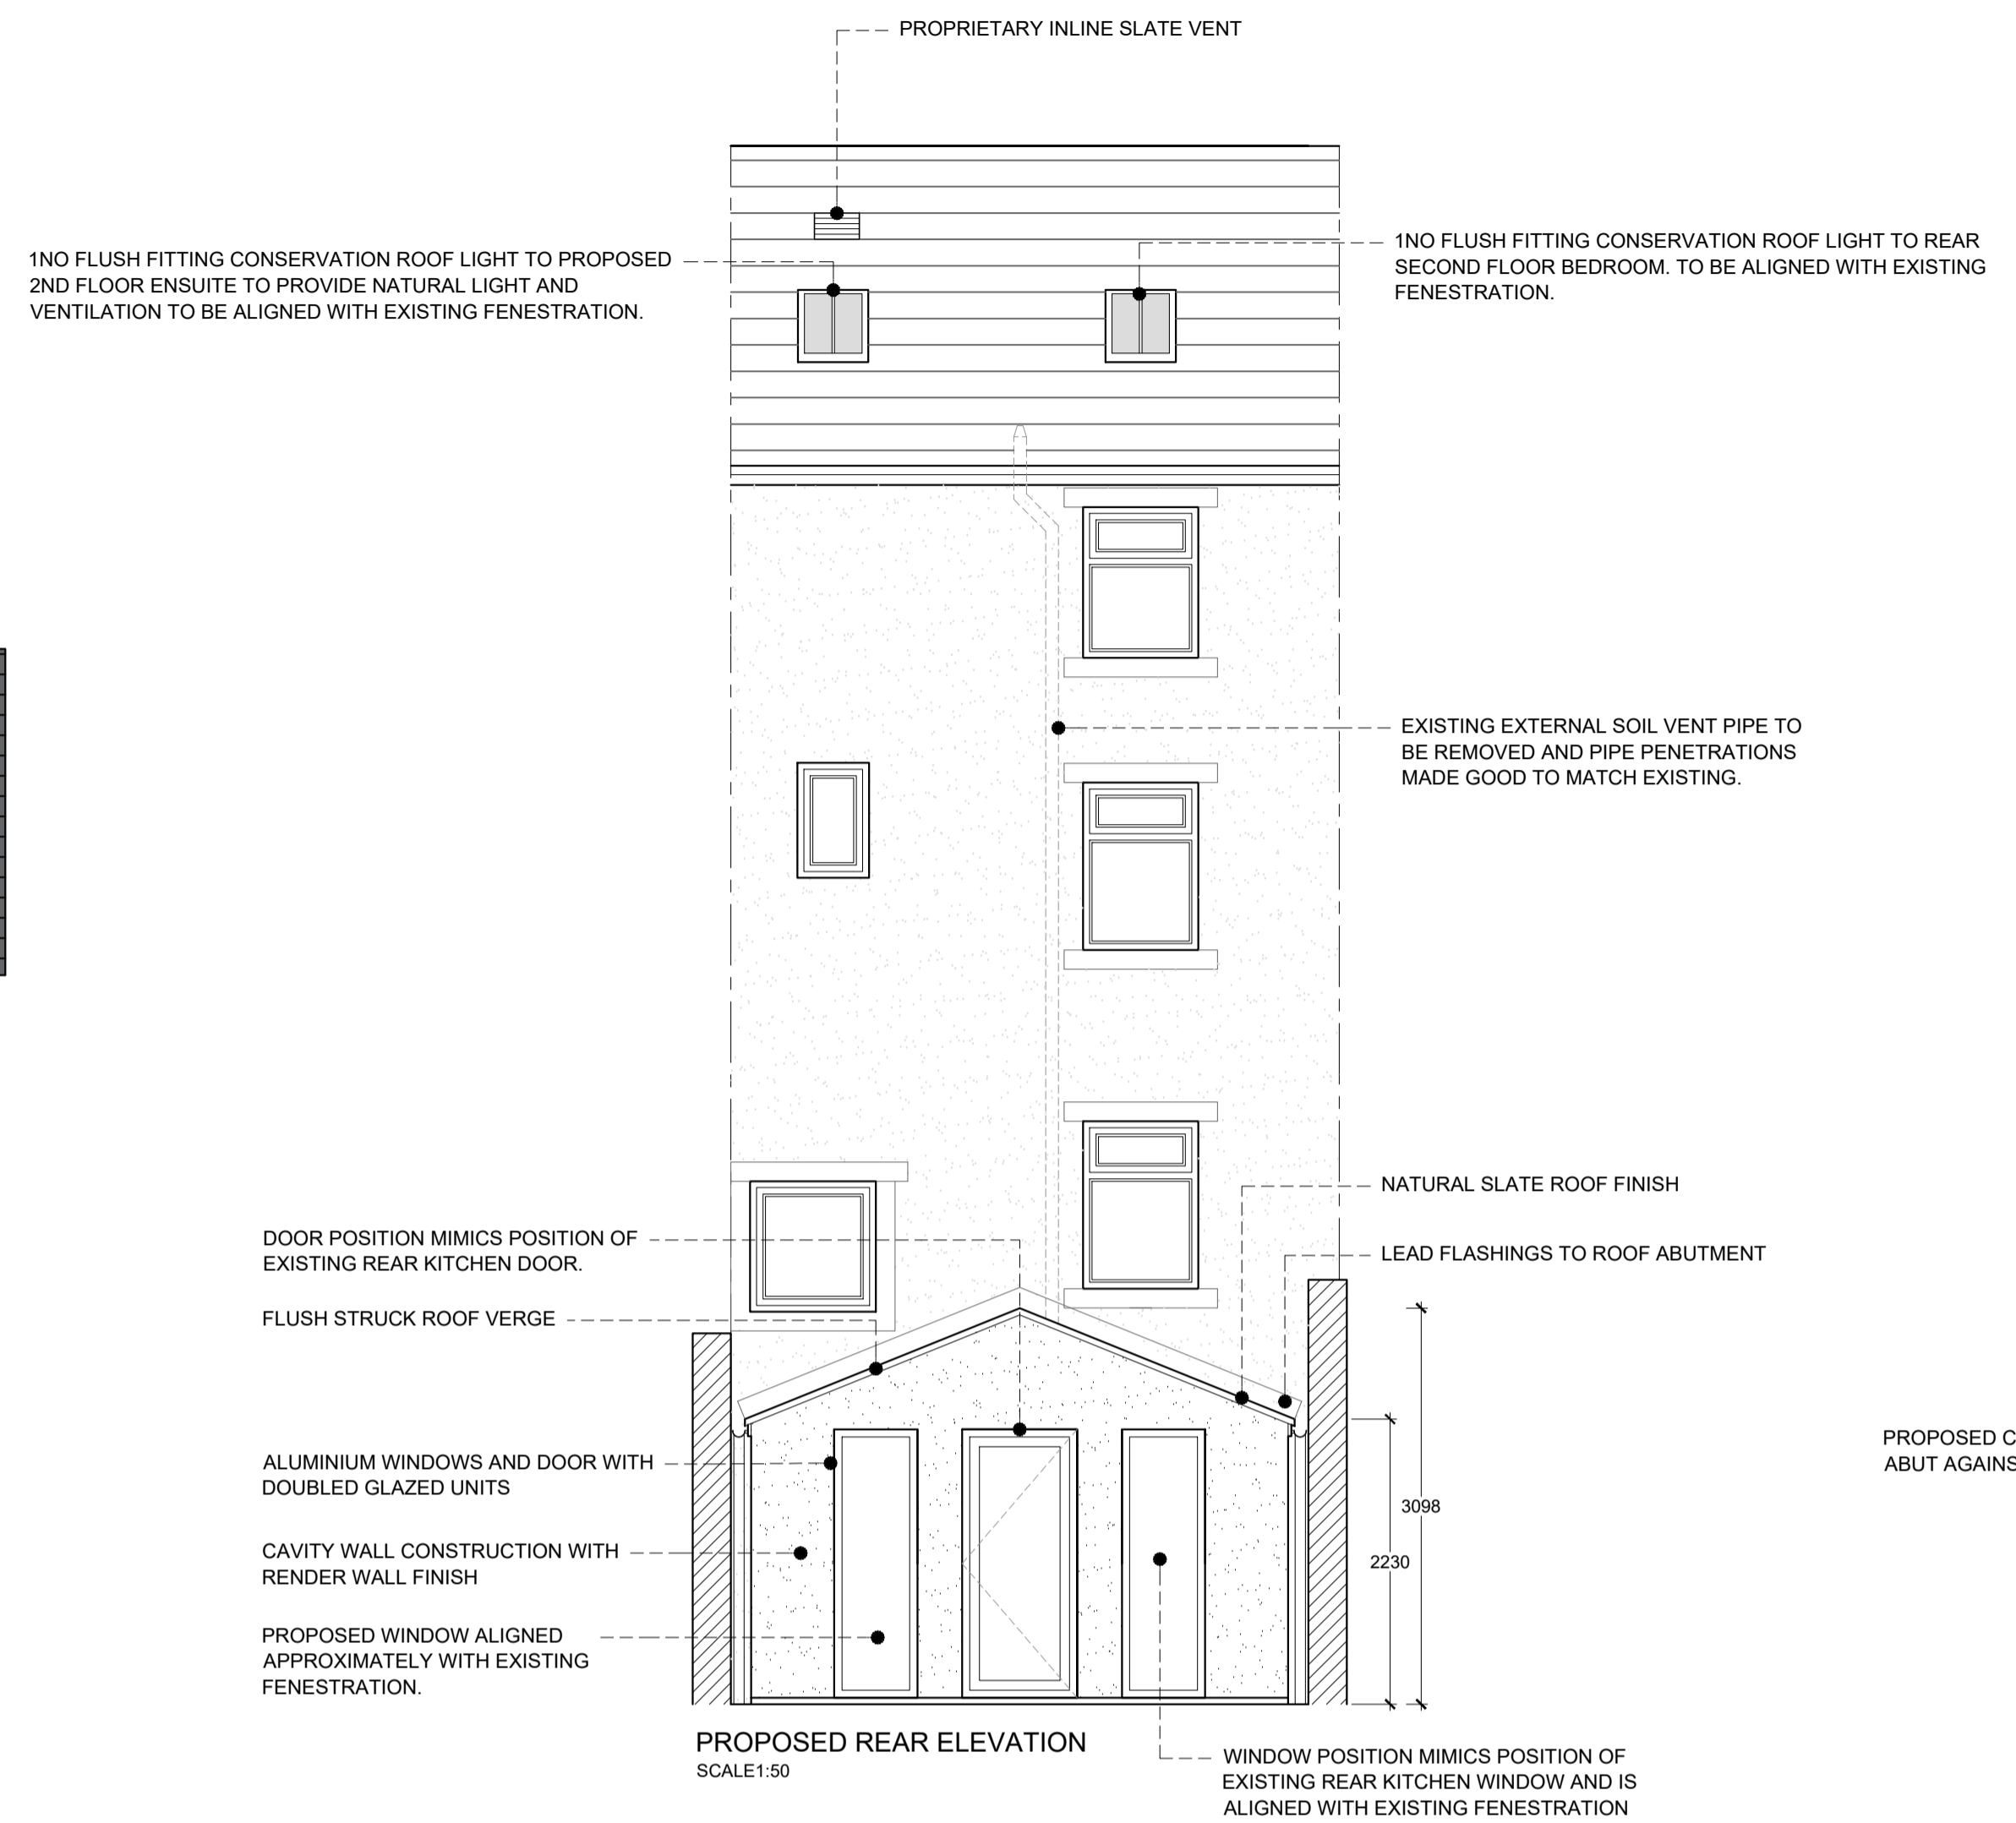

REV D - AMENDED IN ACCORDANCE WITH CLIENT COMMENTS, JULY 2022

Client
Mr Evans and Miss Tomlin

Job Title
Proposed Extensions and Alterations to
84 Whalley Road
Clitheroe

Drawing Title
Proposed Plans and Elevations

Scale 1:50 @ A1	Date June 22	Drawn TDS
--------------------	-----------------	--------------

