




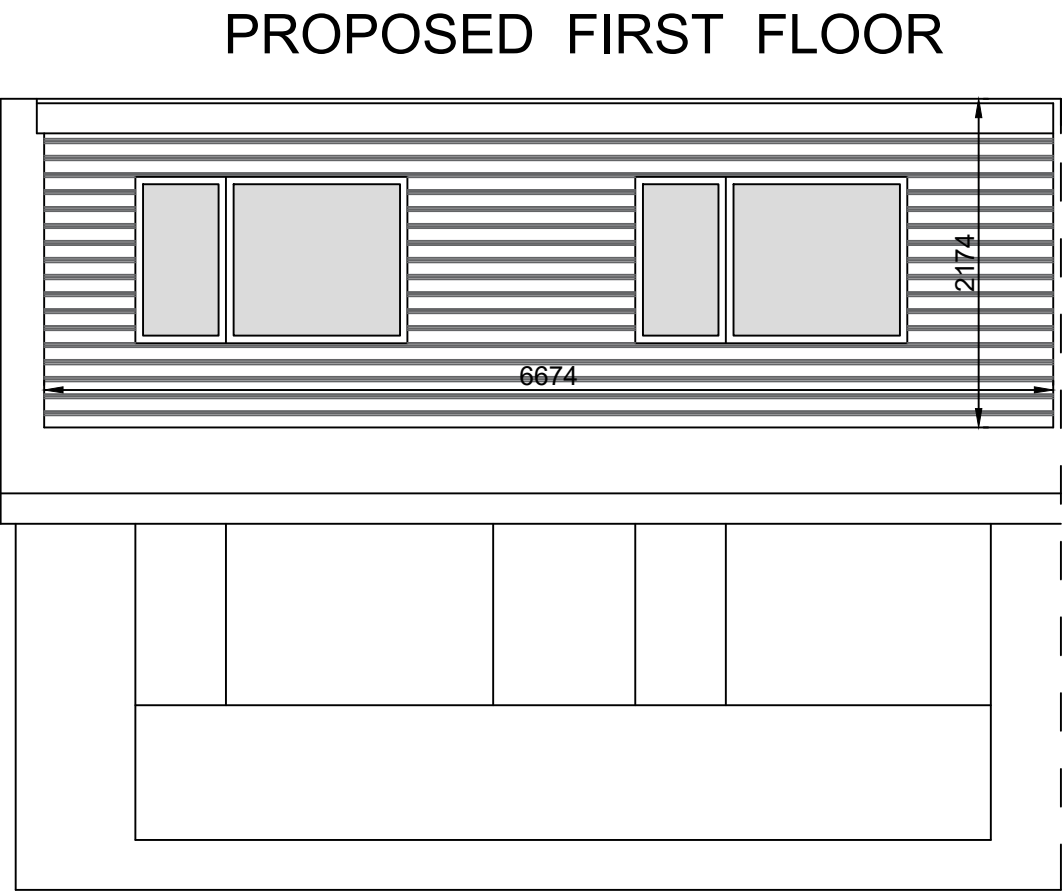


PROPOSED FRONT

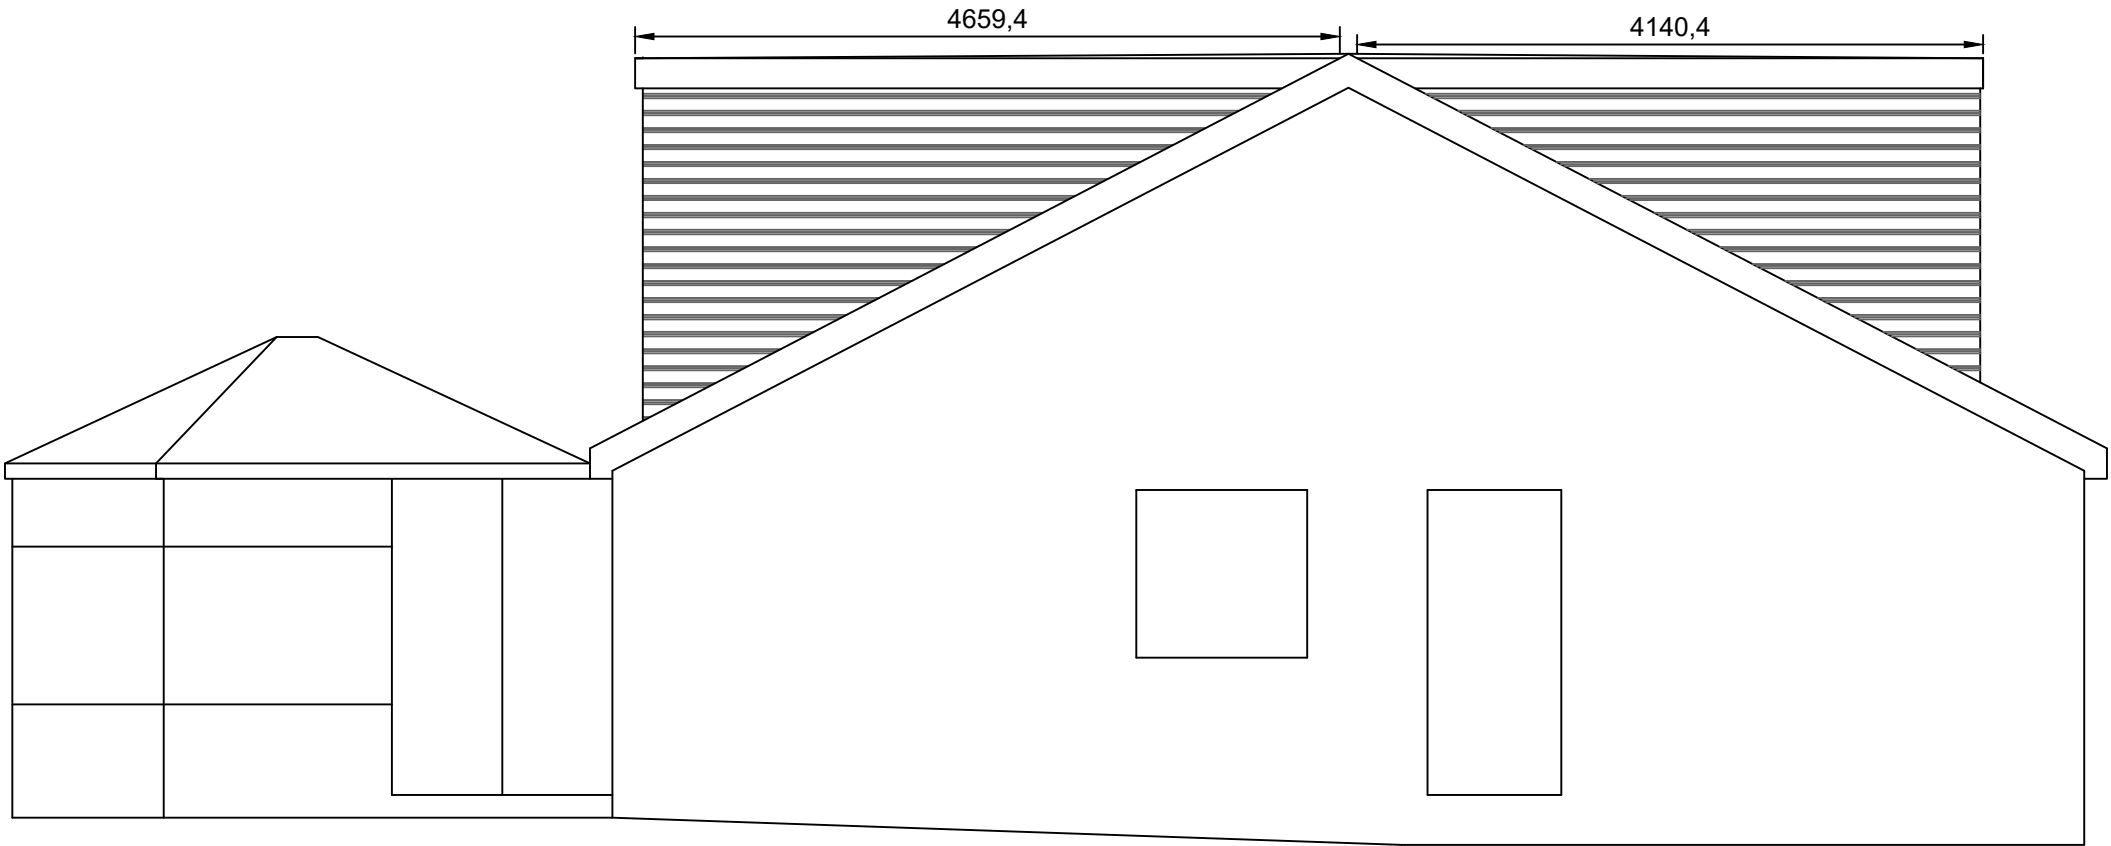


PROPOSED SIDE

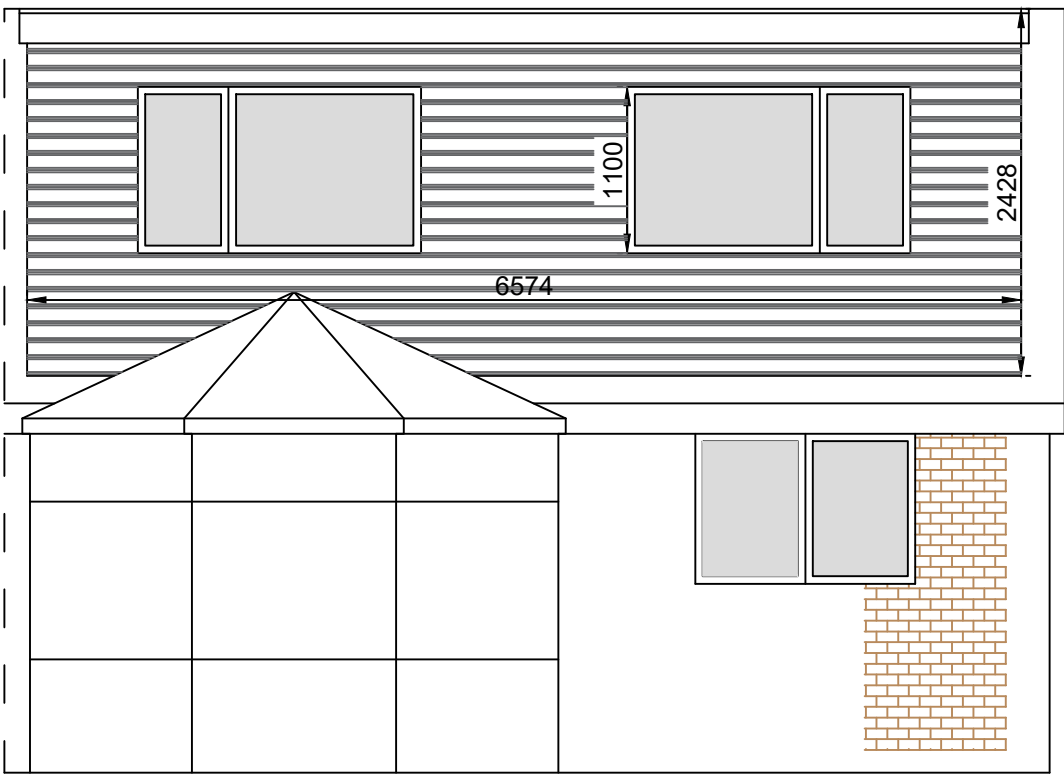


PROPOSED REAR

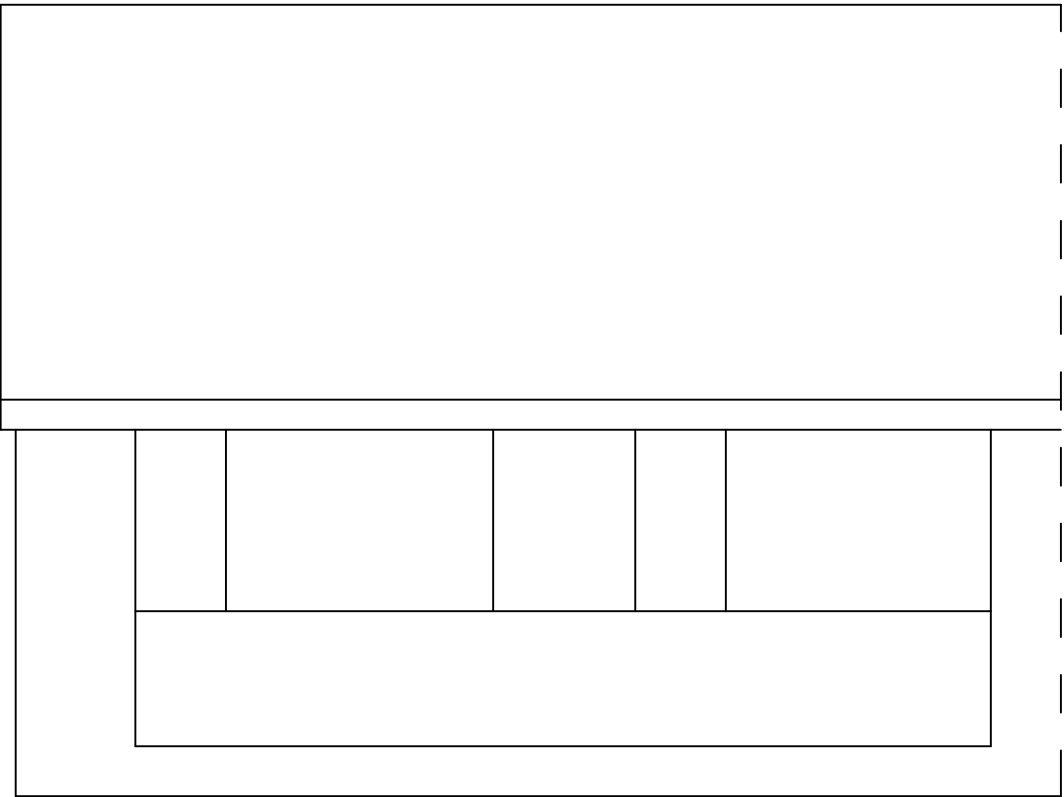


EXISTING FRONT

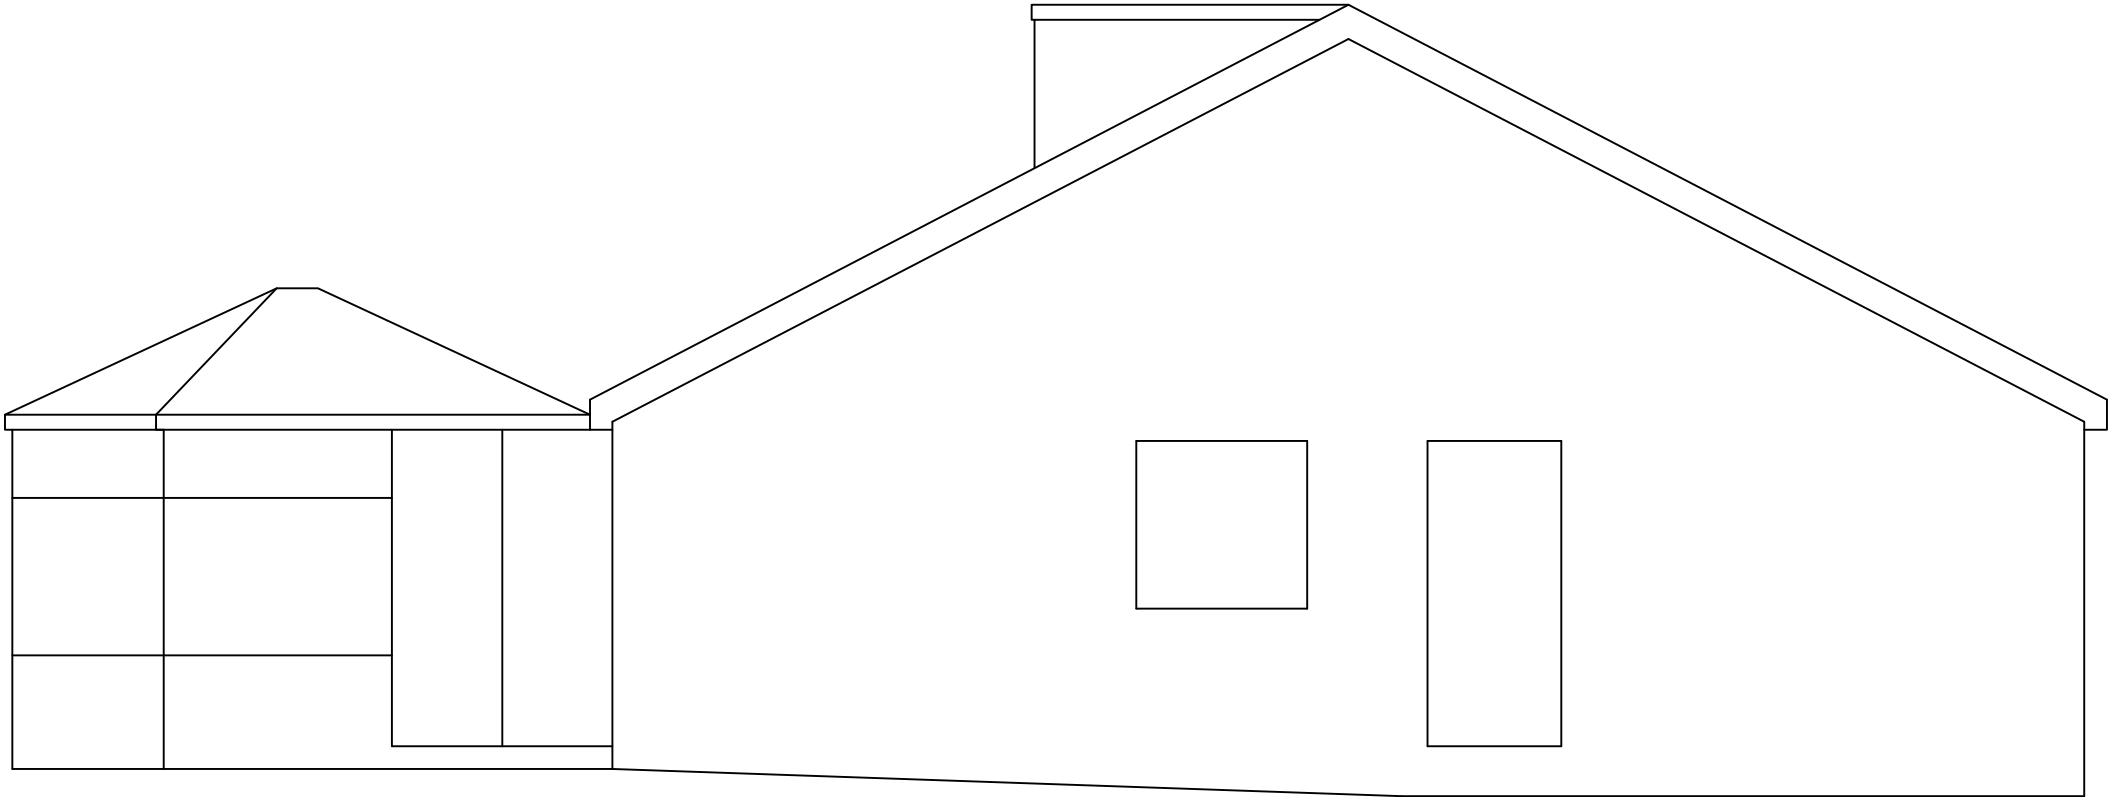

EXISTING SIDE

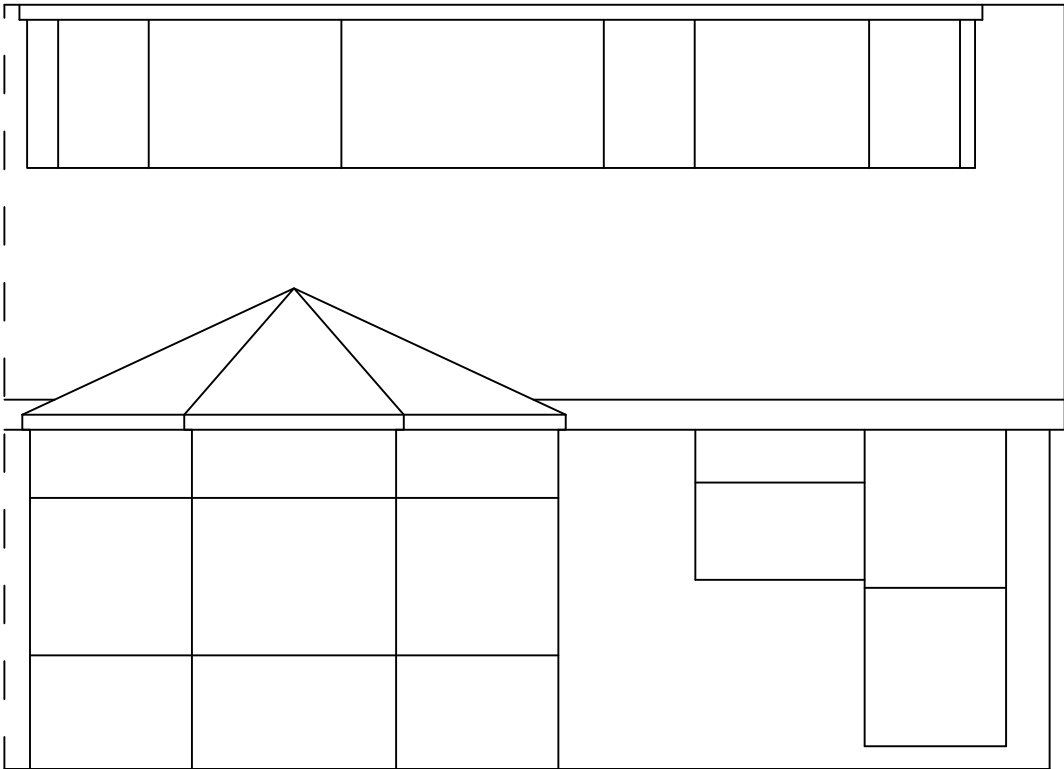


EXISTING REAR

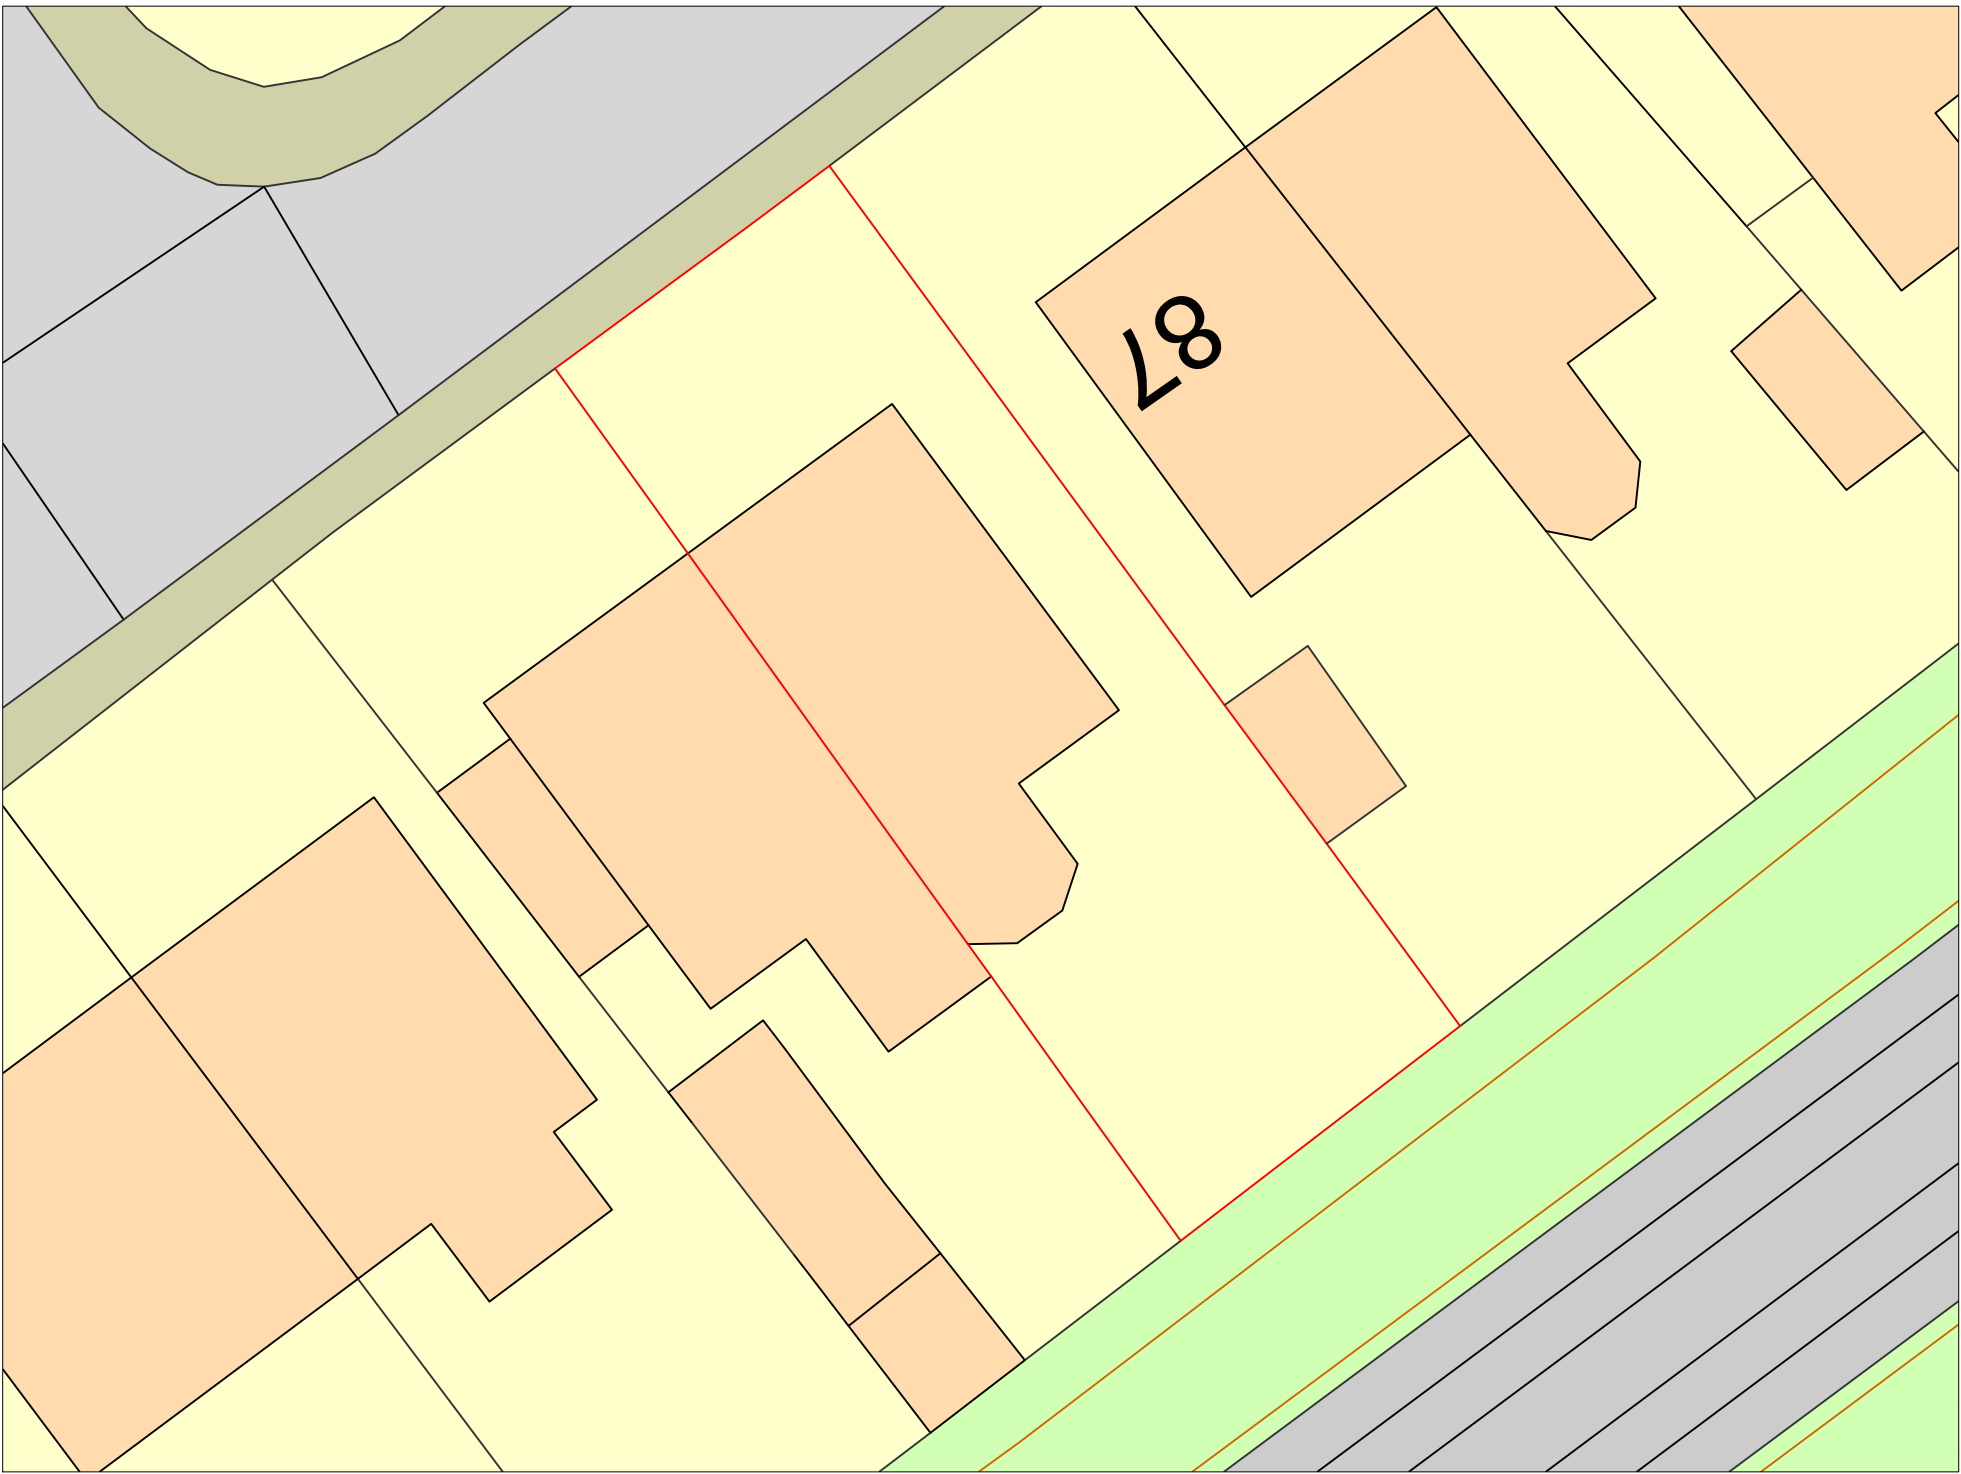

Site Plan 1:200

Location Plan 1:1250

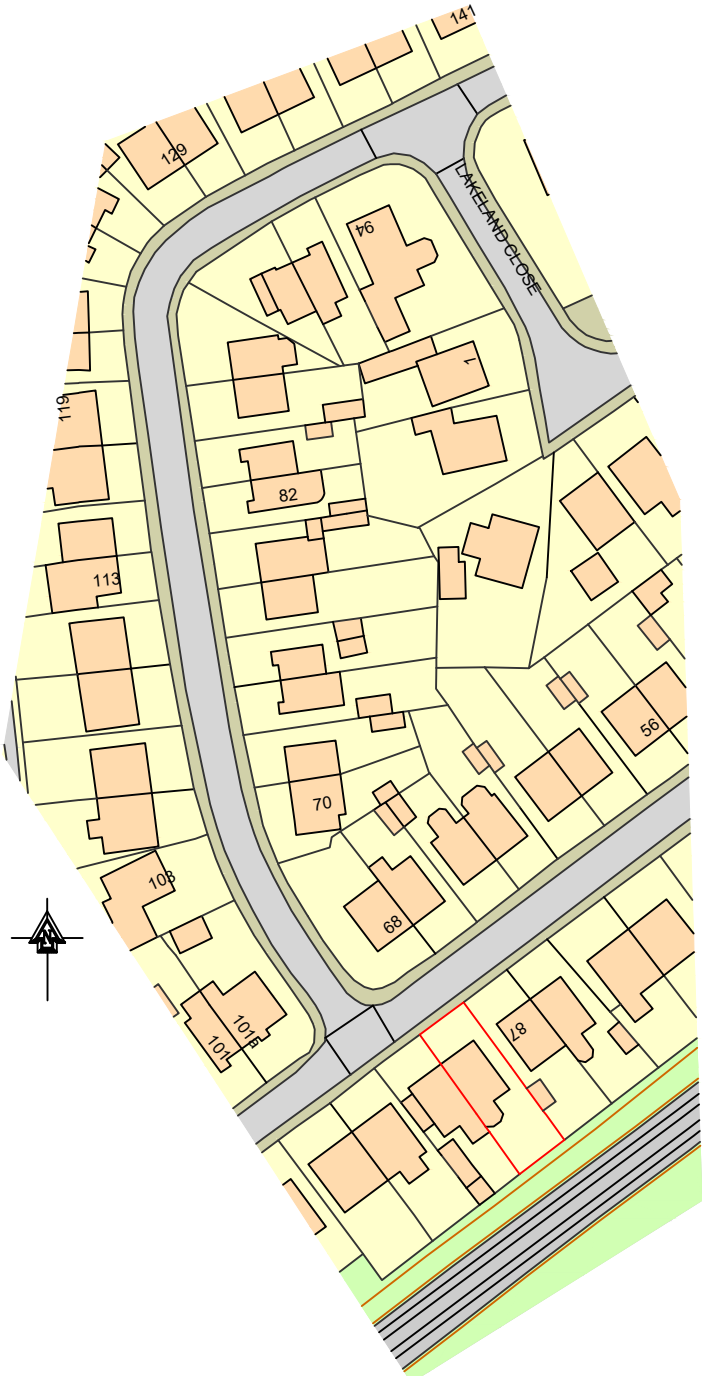

(c) Crown Copyright and Database Rights 2022 OS 100060020

Proposed alterations at :		
89 Pasturelands Drive Billington BB7 9LW		
CLIENT:	Miss K Fenwick	
DATE:	August 2022	
SCALE:	1:50 @ A1	
DWG No:		
L.A:		
AMENDMENTS:		DATE:
ENTWISTLE DESIGN SERVICES		
7 Edgefield Astley Village Chorley PR7 1XH		Tel:01257 274976 E-Mail entwistledesign@aol.com