


This drawing is to be read in conjunction with all relevant Architect, consultants' and specialists' drawings and specifications. The Architect is to be notified of any discrepancies before proceeding. Do not scale from this drawing. All dimensions and levels are to be checked on site. This drawing is subject to copyright. All work carried out before Planning and Building Permission has been granted is at the contractor/client's risk.
Note: proposed drawing based on OS data information. All illustrated dimensions are approximate and all site dimensions are to be checked on site and subject to site survey.

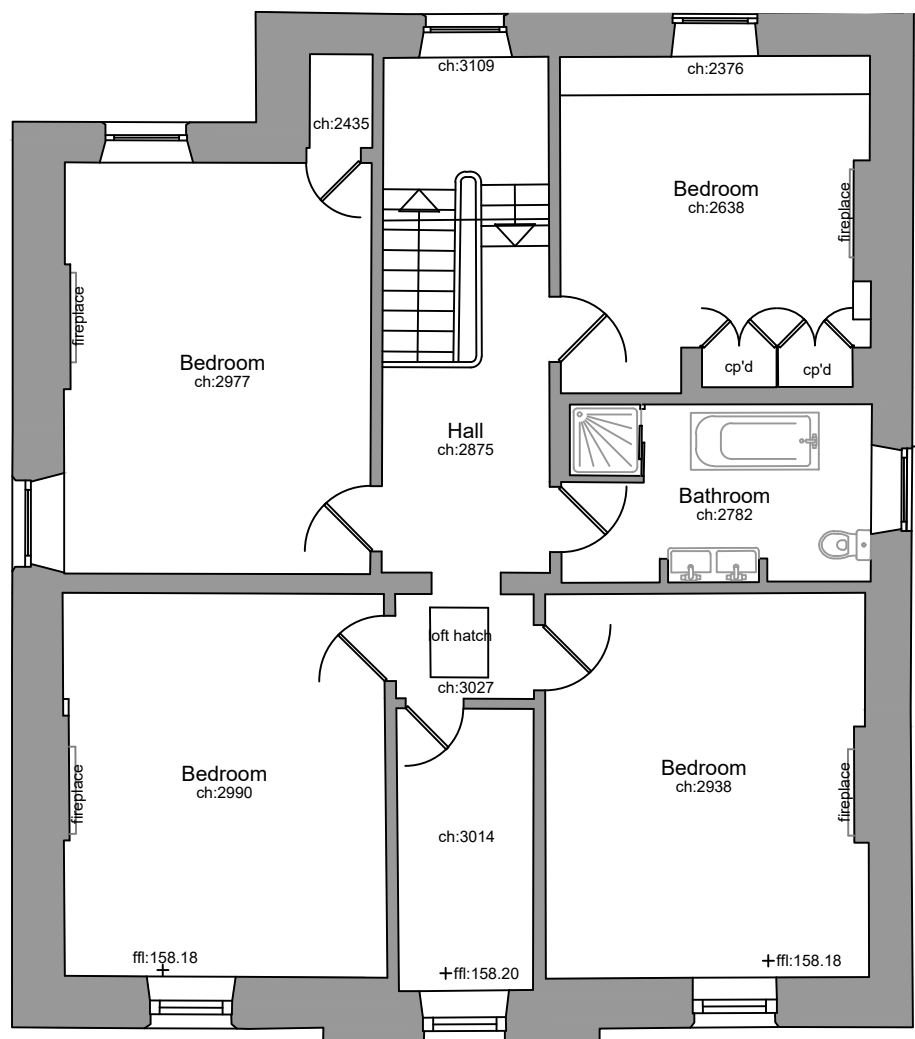


EXISTING FIRST FLOOR PLAN SCALE 1:100




EXISTING REAR ELEVATION SCALE 1:100




EXISTING FRONT ELEVATION SCALE 1:100

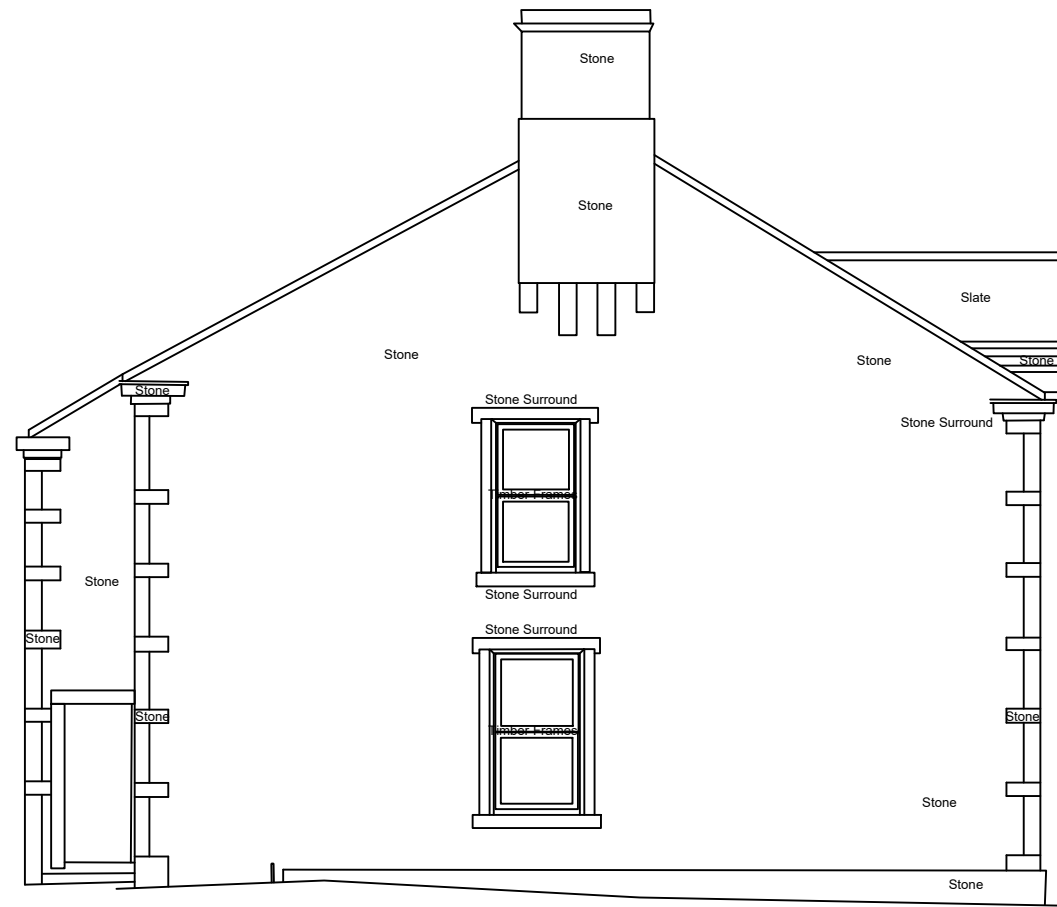



EXISTING SIDE ELEVATION SCALE 1:100

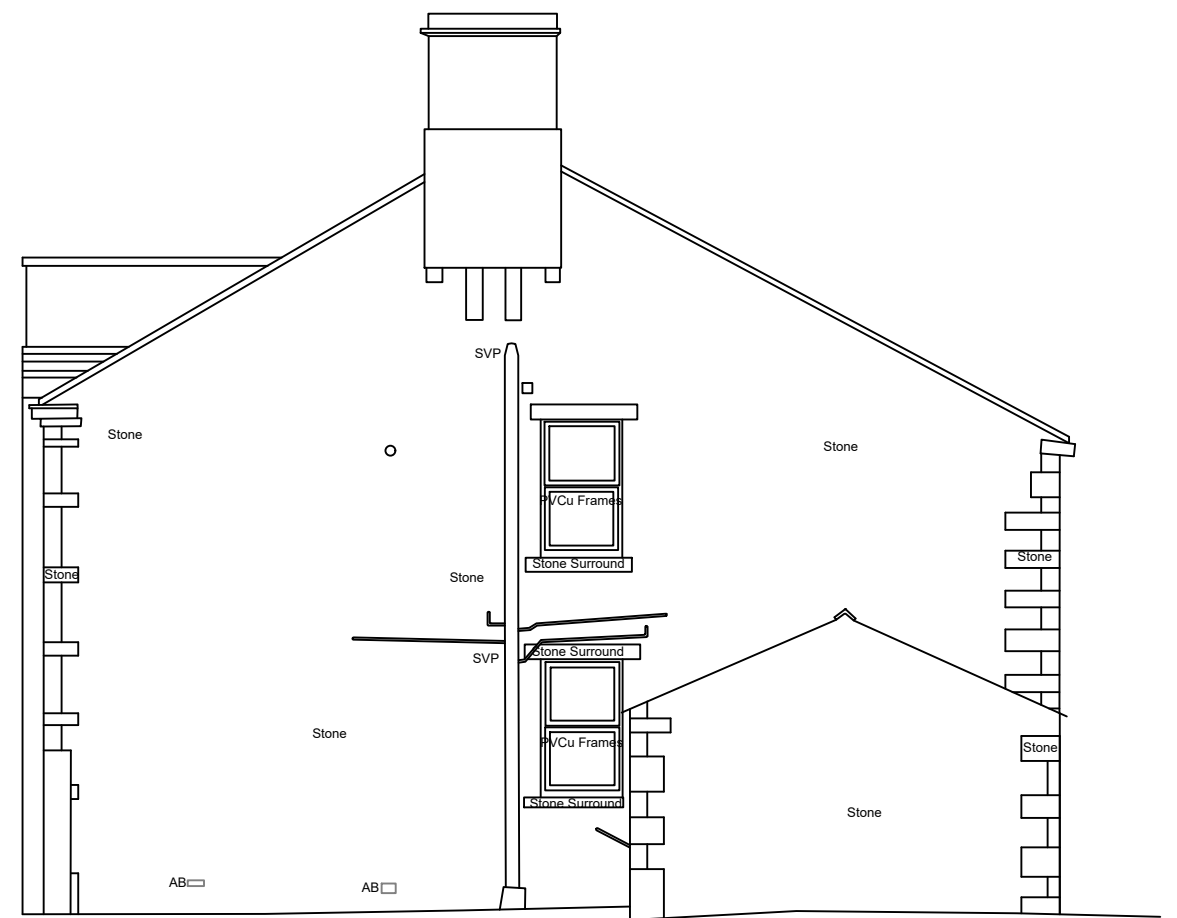

EXISTING SIDE ELEVATION SCALE 1:100

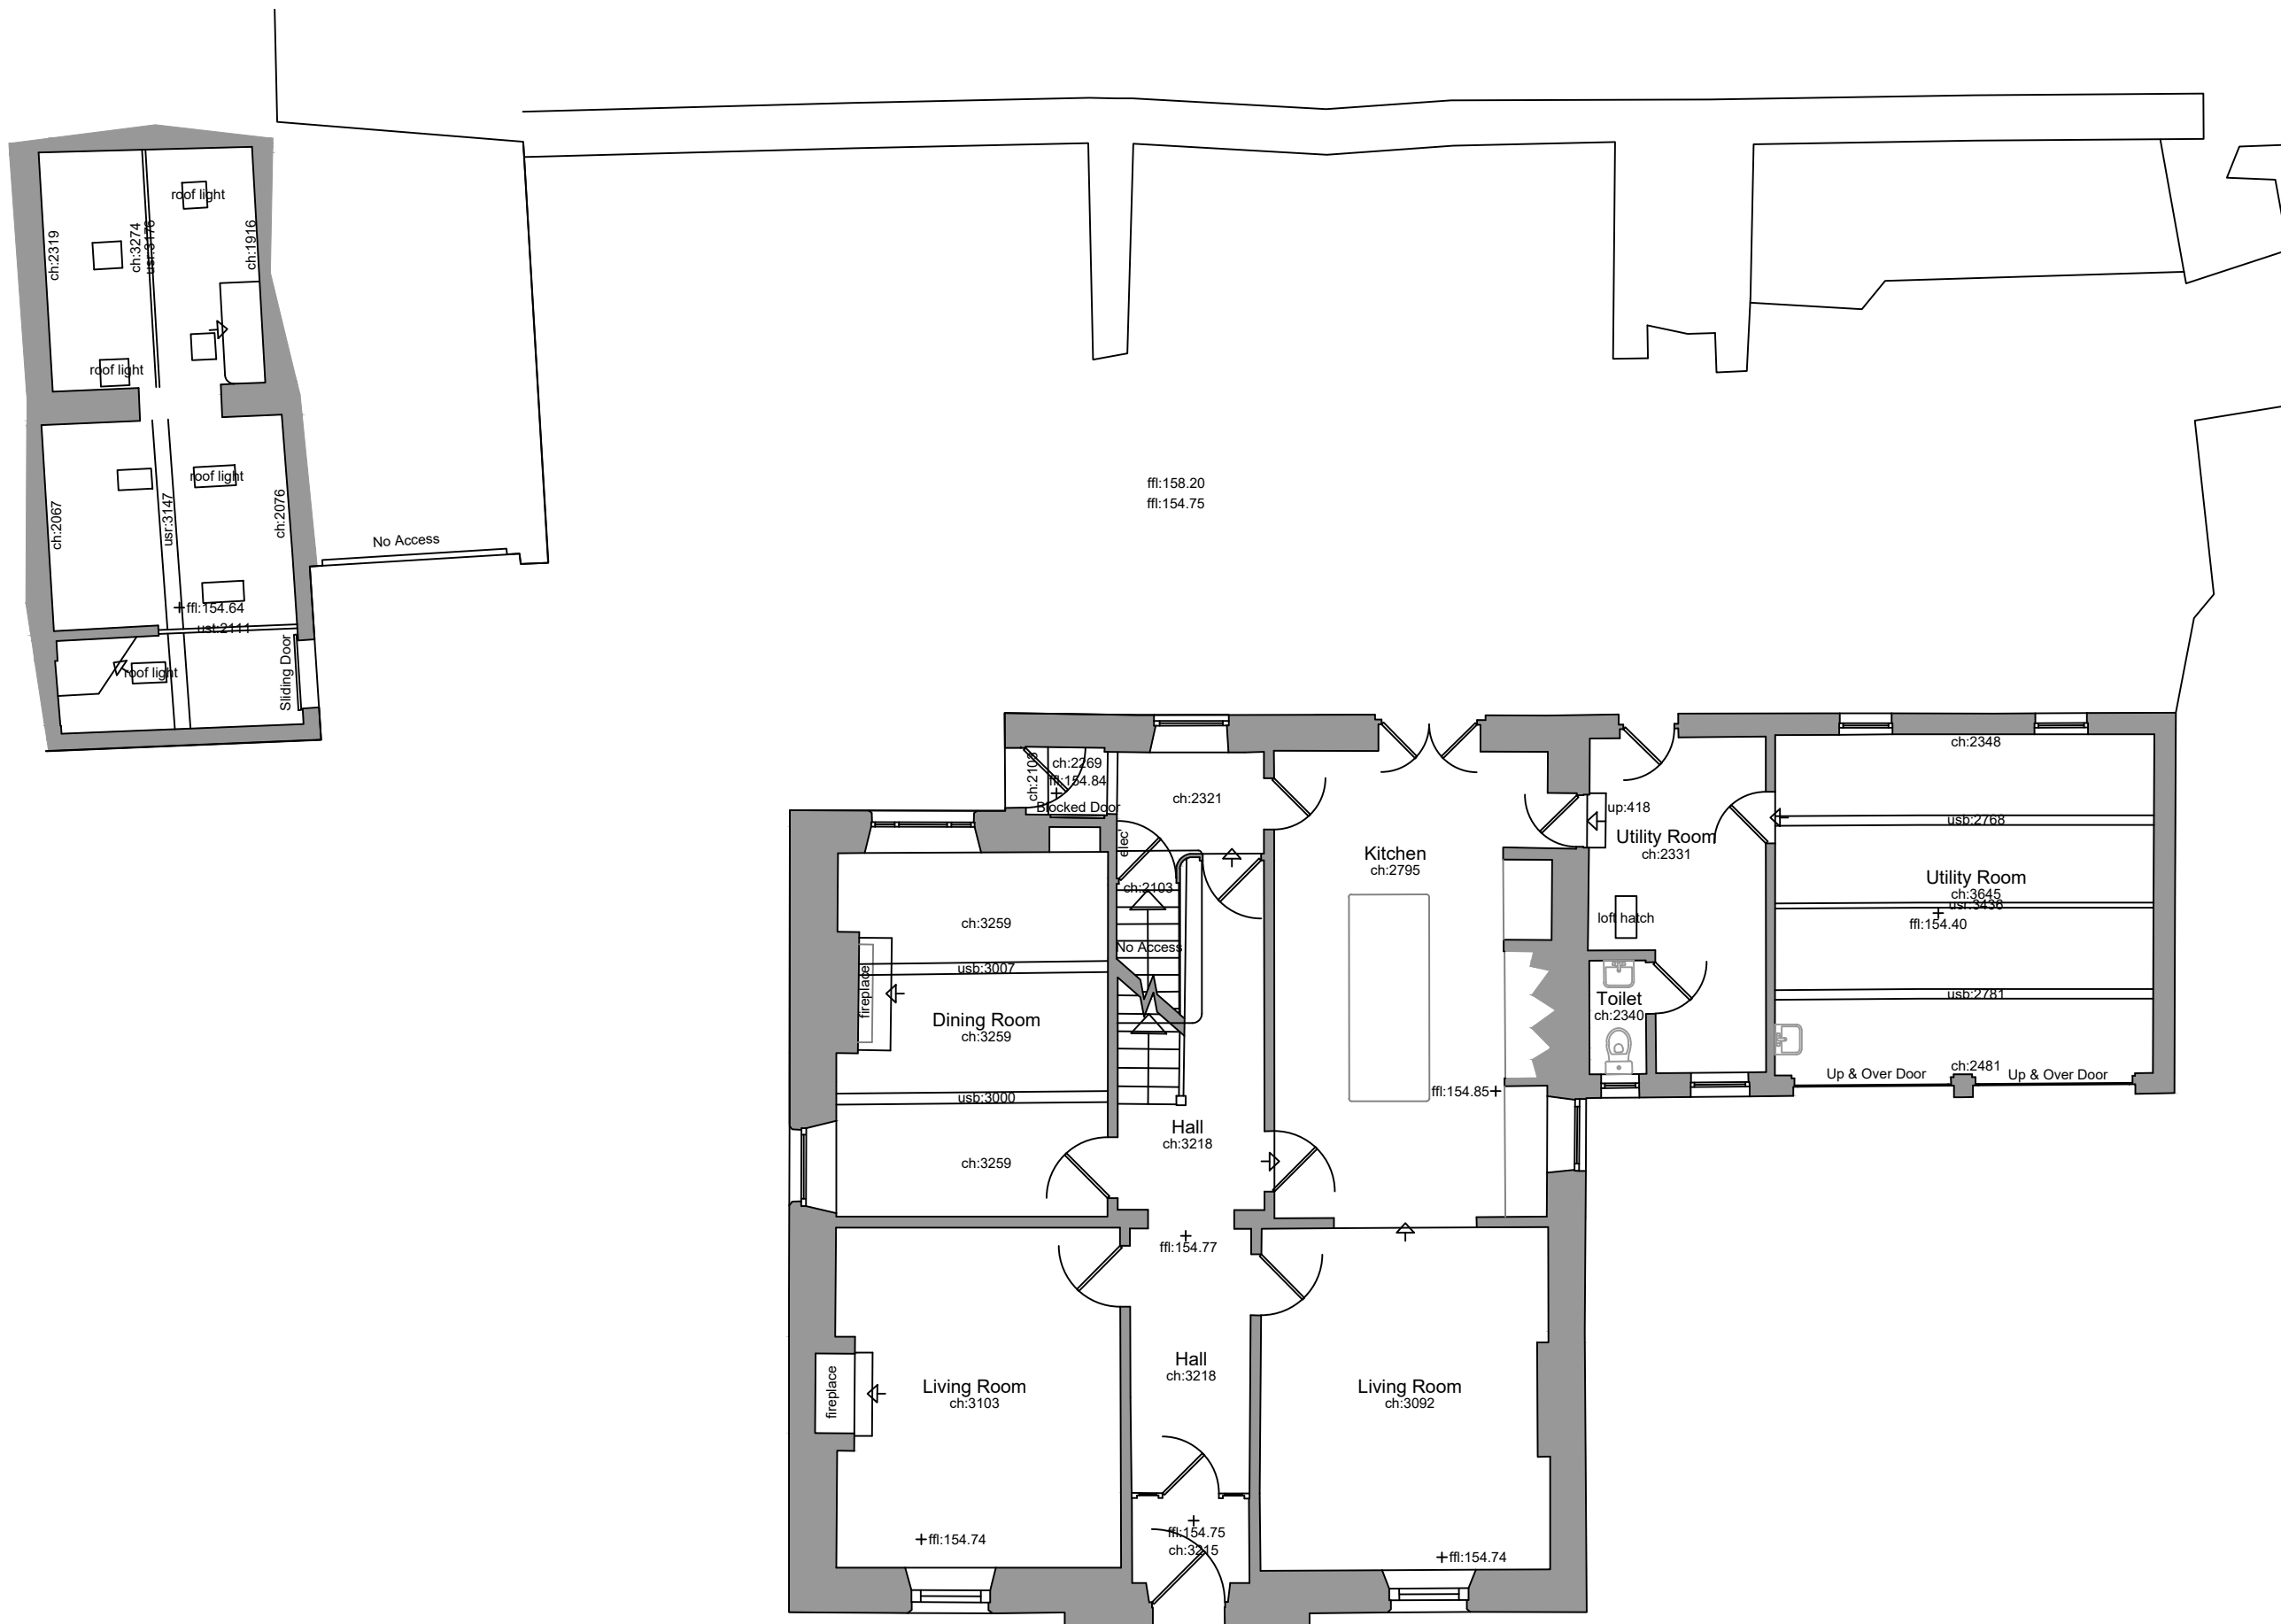


EXISTING GROUND FLOOR PLAN SCALE 1:100

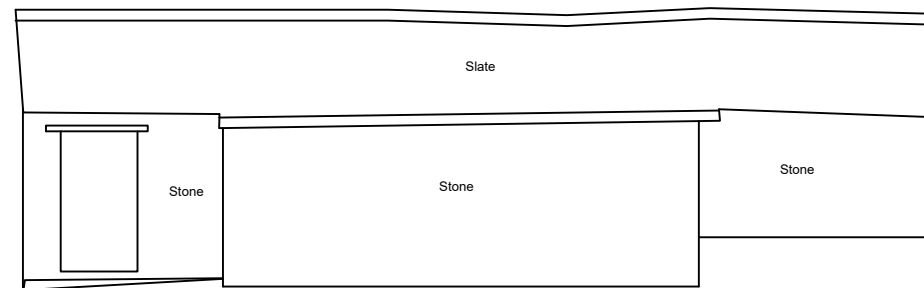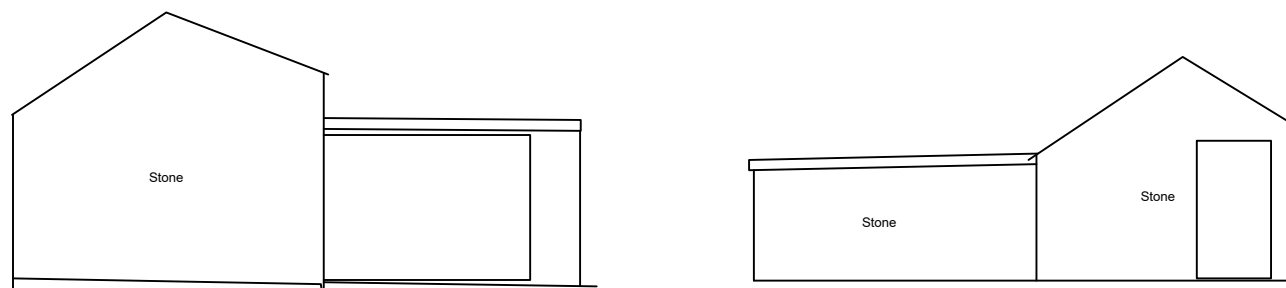

EXISTING OUTBUILDING SCALE 1:100

1:100 Scale

 

Client
Mr Kamran Ellahi

Job Title
**Proposed Extension to
KayFold Farm,
Whipshire**

Drawing Title
Existing Plans and Elevations

Scale
1:100 @ A1

Date
Apr 22

Drawn
THCAD

spa
ARCHITECTS
SUNDERLAND PEACOCK & ASSOCIATES LTD.
HAZELMERE, PIMLICO ROAD, CLITHEROE
LANCASHIRE, BB7 2AG
T 01200 423178 F 01200 427328
E info@sunderlandpeacock.com
www.sunderlandpeacock.com

6624 -E01

REV
-