




This drawing is to be read in conjunction with all relevant Architect, consultants' and specialists' drawings and specifications. The Architect is to be notified of any discrepancies before proceeding. Do not scale from this drawing. All dimensions and levels are to be checked on site. This drawing is subject to copyright. All work carried out before Planning and Building Permission has been granted is at the contractor/clients risk.

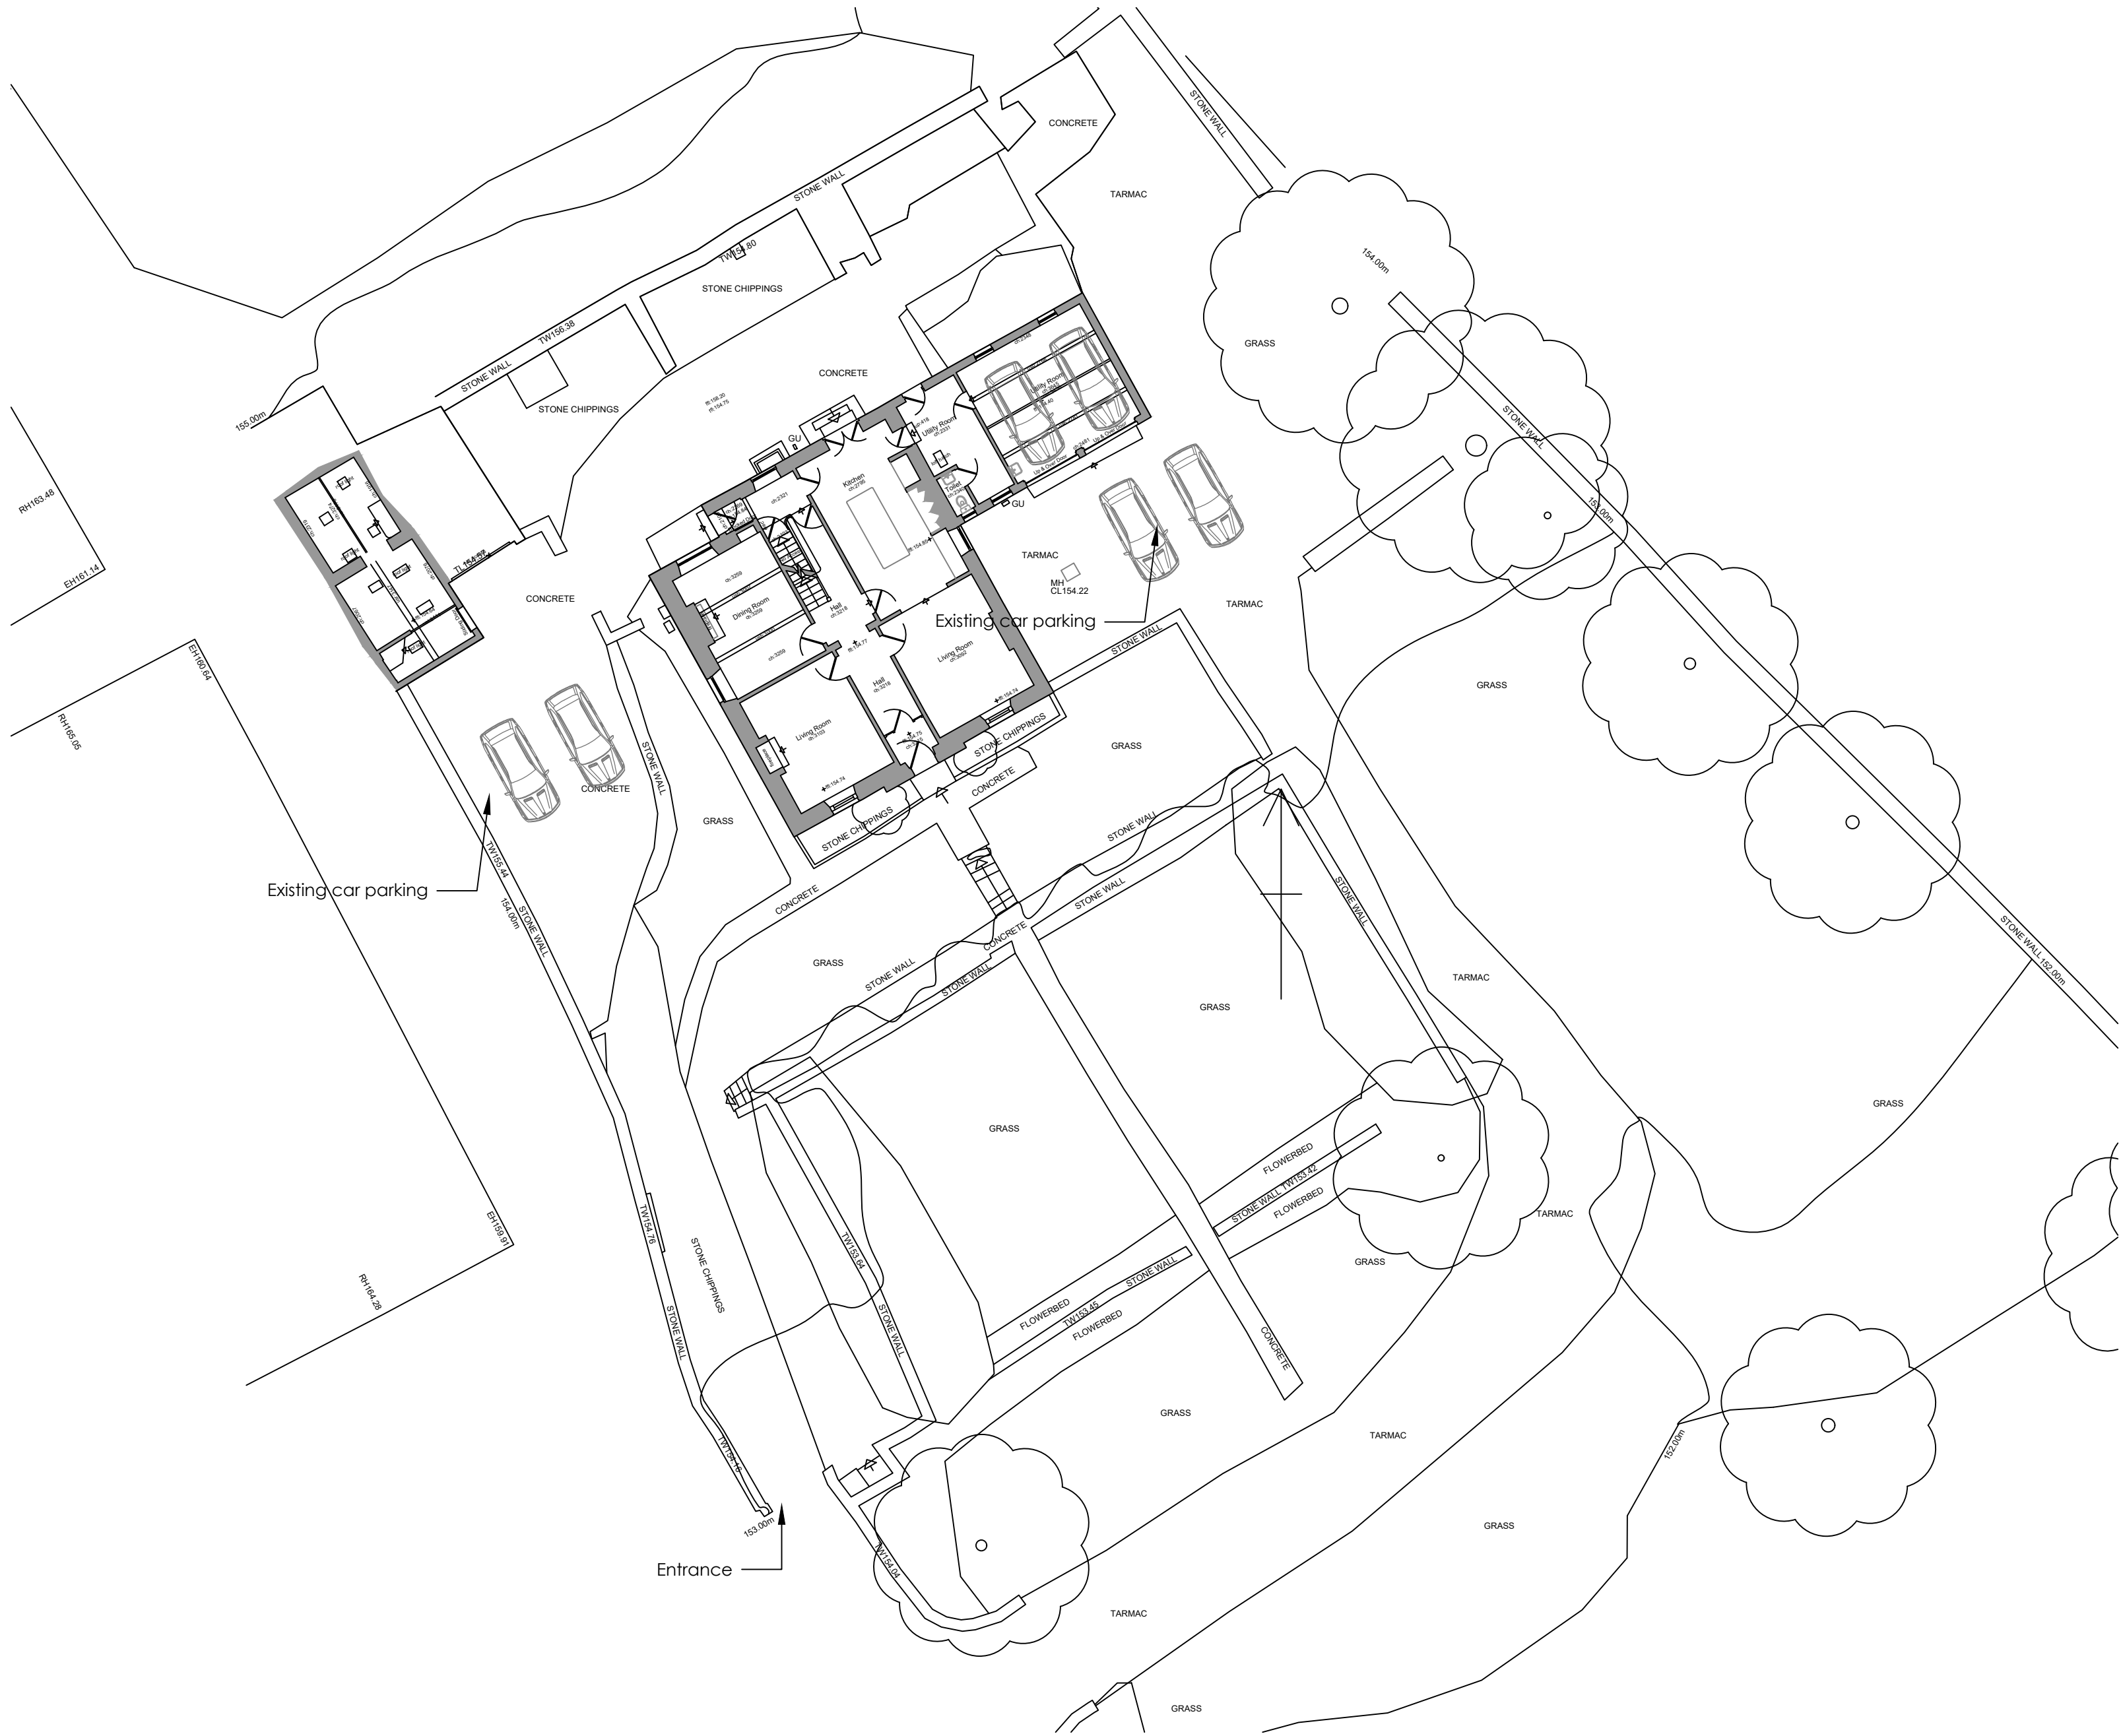

Note: proposed drawing based on OS dwg information. All illustrated dimensions are approximate and all site dimensions are to be checked on site and subject to site survey.

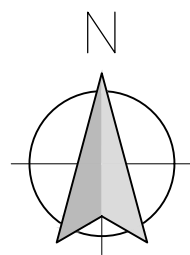

EXISTING SITE PLAN
SCALE 1:200

 1:200 Scale



Client Mr Kamran Ellahi		
Job Title Proposed Extension to KayFold Farm, Whilpshire		
Drawing Title Existing Site Plan		
Scale 1:200 @ A1	Date June 22	Drawn TDS
<div> SUNDERLAND PEACOCK ARCHITECTS SUNDERLAND PEACOCK & ASSOCIATES LTD. HAZELMERE, PIMLICO ROAD, CLITHEROE LANCASHIRE, BB7 2AG T 01200 423178 F 01200 427328 E info@sunderlandpeacock.com www.sunderlandpeacock.com</div> <div></div>		
6624 -E02		REV -