


THIS DRAWING IS THE PROPERTY OF IVAN WILSON ARCHITECT. COPYRIGHT IS RESERVED BY THEM AND THE DRAWING IS ISSUED ON CONDITION THAT IT IS NOT COPIED EITHER WHOLLY OR IN PART WITHOUT THE CONSENT IN WRITING OF IVAN WILSON ARCHITECT.

DIMENSIONS SHOULD NOT BE SCALED. ALL DIMENSIONS TO BE CHECKED ON SITE BY THE CONTRACTOR BEFORE COMMENCEMENT OF THE RELEVANT PART OF THE WORK.

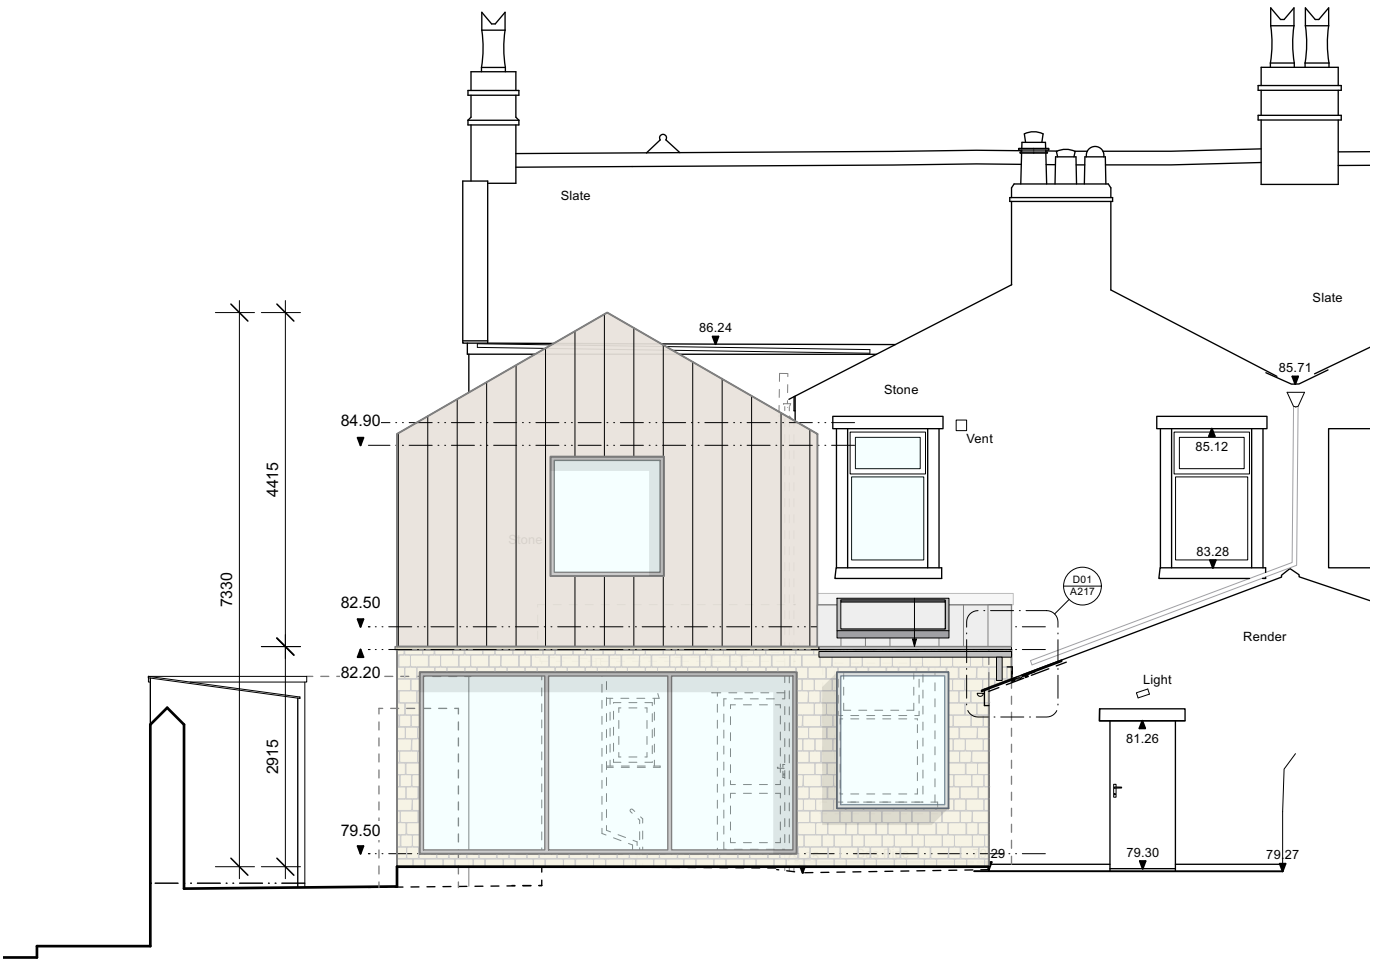

1 PROPOSED SOUTH WEST ELEVATION  
Scale: 1:100



2 PROPOSED NORTH EAST ELEVATION  
Scale: 1:100

Drawing No. A202 Revision

Inglemead

Date 23 Aug 2022 Drawn By CW Check IW

Ivan Wilson Architect

e: [ivanwilson.architect@gmail.com](mailto:ivanwilson.architect@gmail.com) •  
t: 07376 489902