

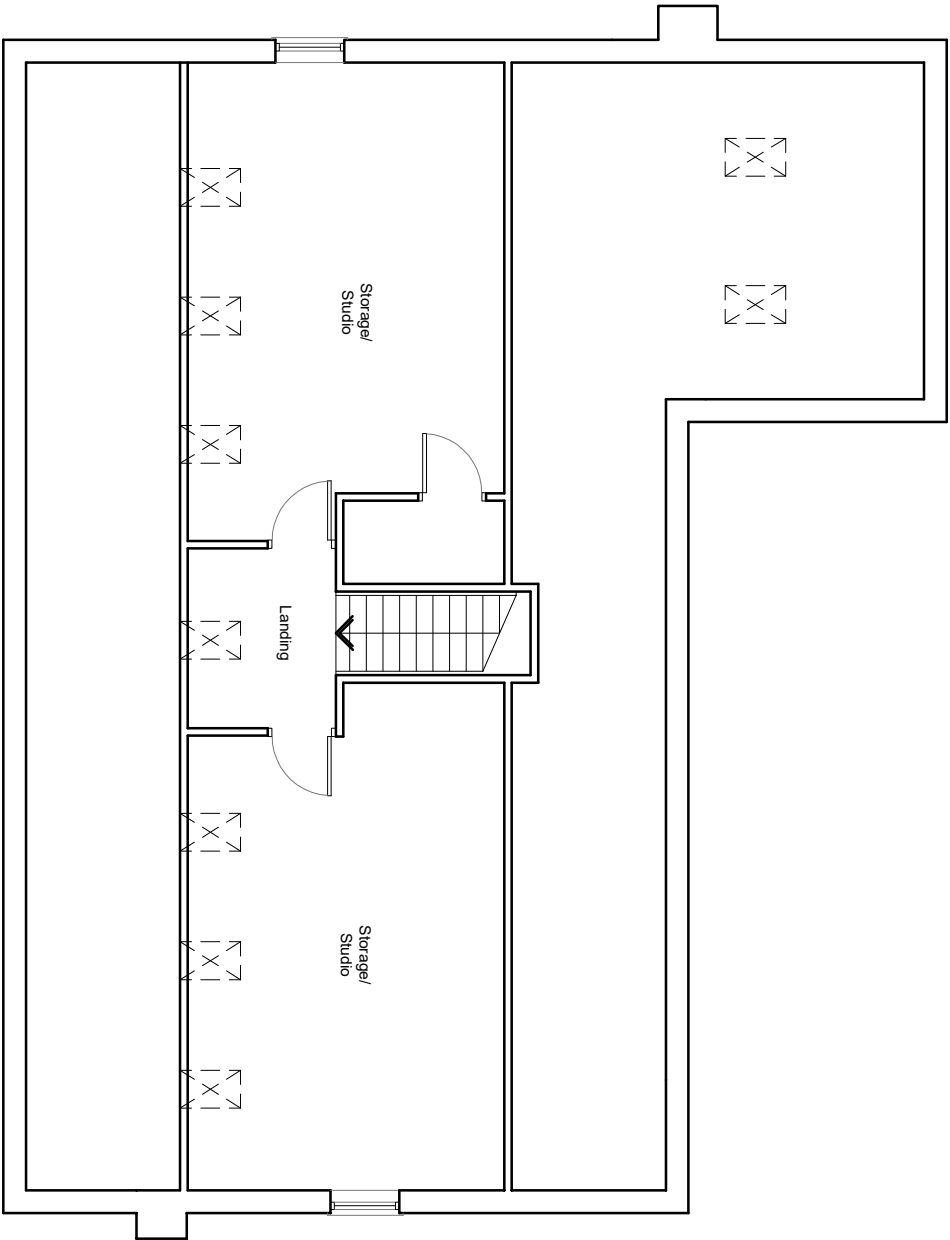


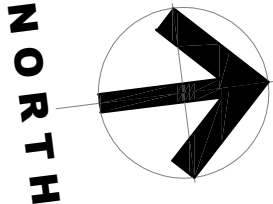

EXISTING 2ND FLOOR PLAN

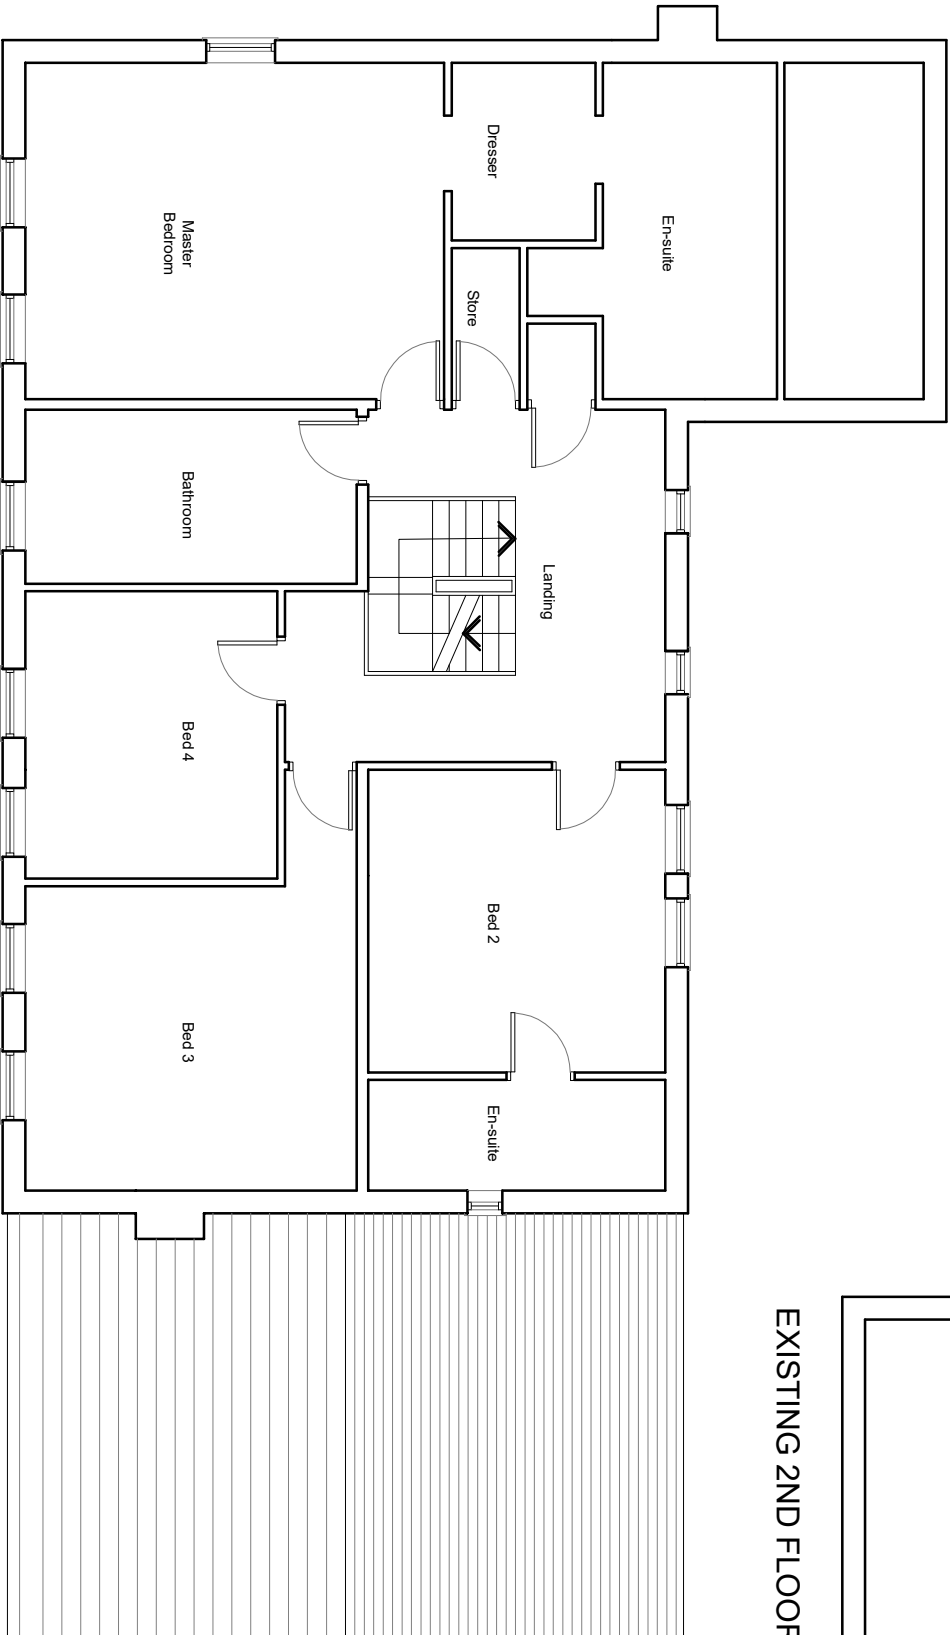

EXISTING 1ST FLOOR PLAN

©ewo architects ltd 2020 | This Drawing is to be used in conjunction with all other project associated drawings and information. Do not scale from this drawing. Report all errors, omissions and discrepancies to drawing author prior to construction or manufacture. This drawing is copyrighted and is the property of ewo architects. All

QW+Q architects The Annex Lowerfold Farm Oswaldtwistle Lancs BB5 4QA Private Residential Housing Commercial Conservation Domestic Tel: 01254 485848 Email: info@ewo-architects.com Web: www.ewo-architects.com ewo Architects Registration Board		Client MR_ & MRS_ ALLEN	Scale 1:100	Sheet Size A3	Job Number 22-054	Drawn By AW	Checked AW
Project BRADYLL_HOUSE OLD_LANGHO		Drawing Title EXISTING_FIRST_ & SECOND_FLOOR_PLAN	Drawing Stage PLANNING		Drawing Number PL/04	Revision	First Issue FIRST_ISSUE