



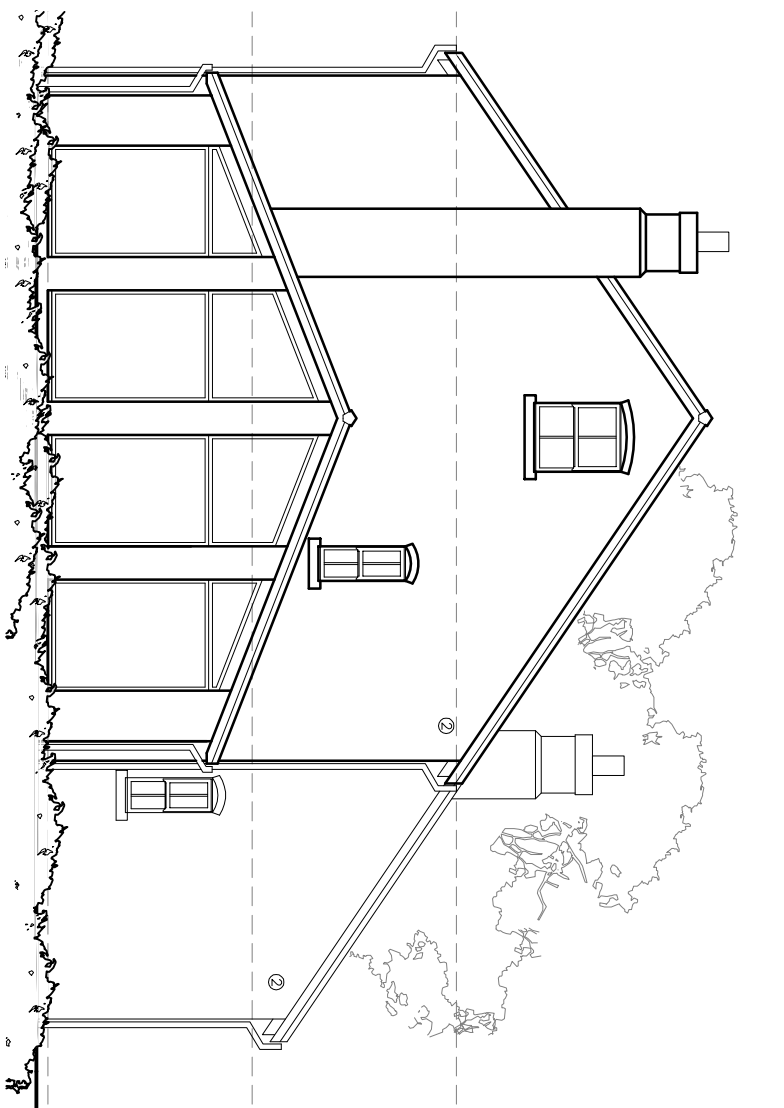


EXISTING SIDE ELEVATION (4)

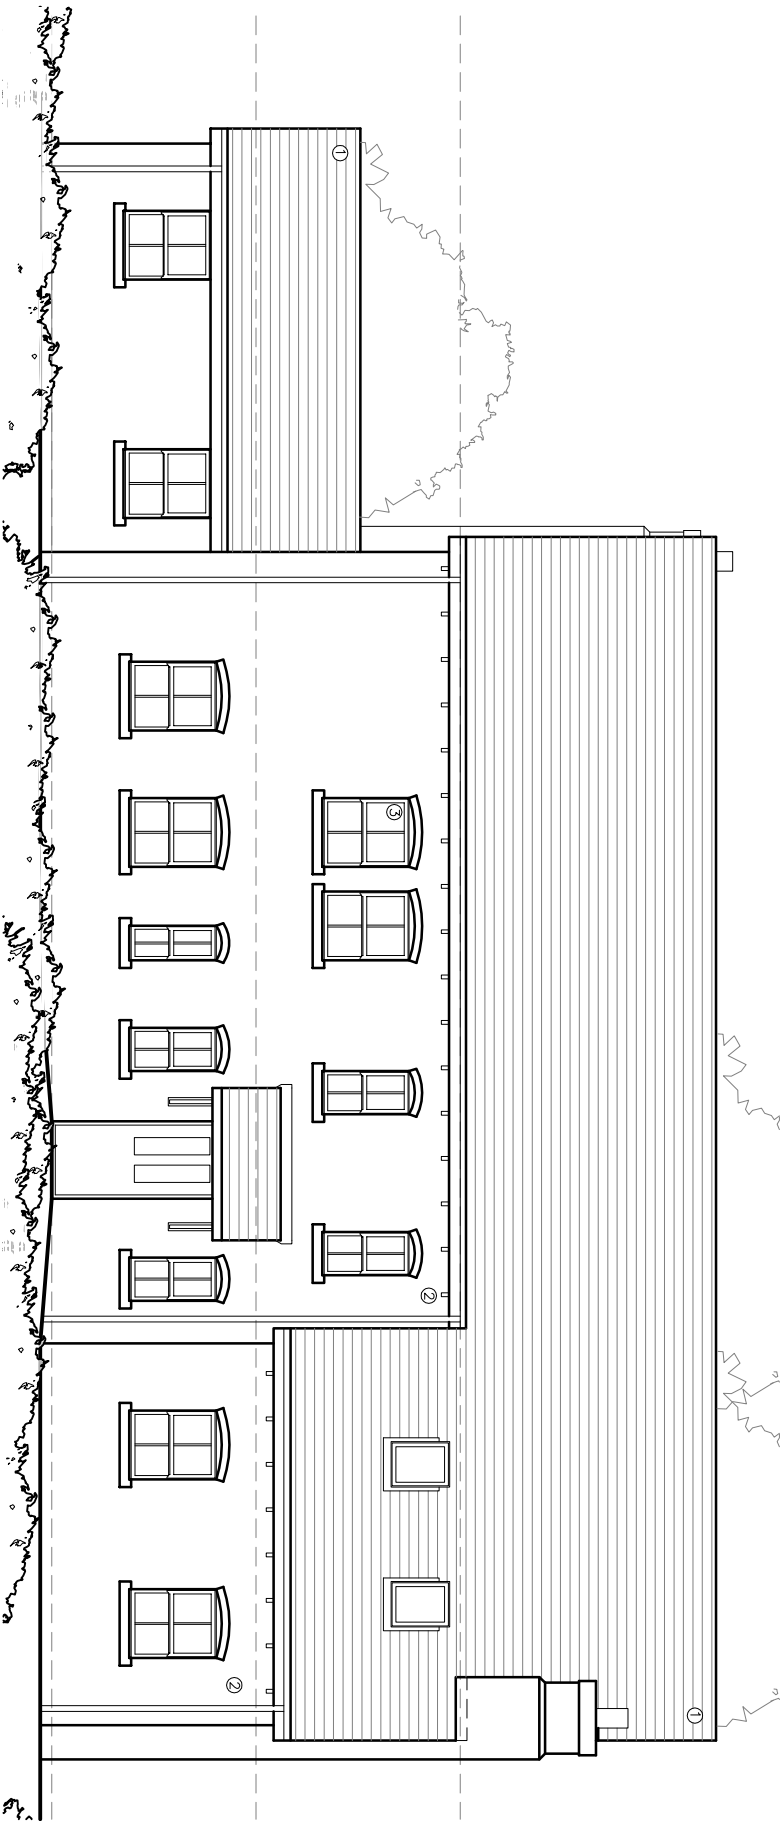


EXISTING FRONT ELEVATION (1)

MATERIALS

1. NATURAL BLUE/GREY SLATE
2. BRICKWORK
3. UPVC WINDOWS/DOORS

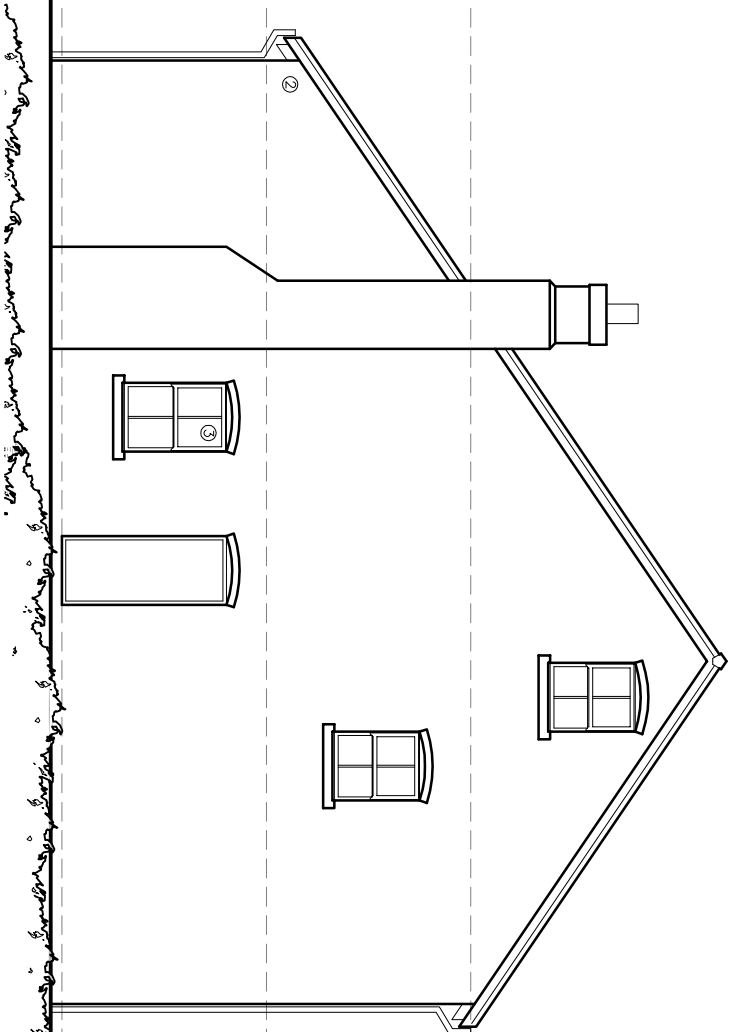

EXISTING SIDE ELEVATION (2)

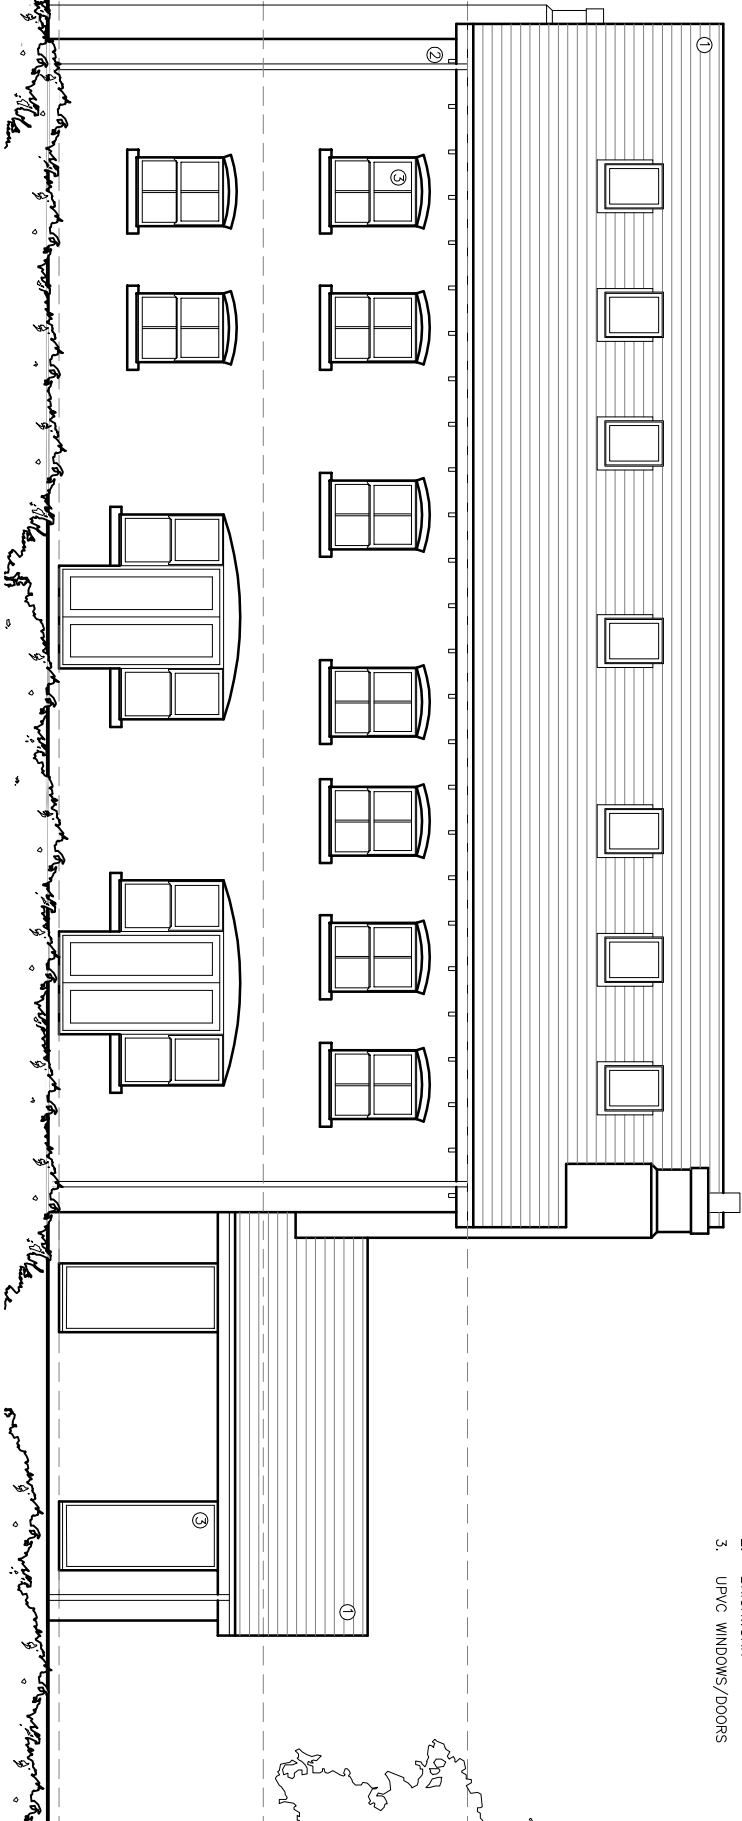

EXISTING REAR ELEVATION (3)

©2020 architects ltd 2020 This Drawing is to be used in conjunction with all other project associated drawings and information. Do not scale from this drawing. Report all errors, omissions and discrepancies to drawing author prior to construction or installation. This drawing is copyrighted and is the property of architects ltd.

qww+q architects Private Residential Housing Commercial Conservation Domestic Tel: 01234 483848 Email: info@qww-architects.com Web: www.qww-architects.com The Annexes Lowerfold Farm Oswaldtwistle Lancs BB356QA Architects Registration Board		Client: MR_ & MRS_ALLEN	Scale: 1:100	Sheet Size: A3	J&S Number: 22-054	Drawn By: AW	Checked: AW
Project: BRADYLL_HOUSE OLD_LANGHO		Drawing Title: EXISTING_ELEVATIONS	Drawing Stage: PLANNING		Drawing Number: PL/05	Revision:	First Issue: FIRST_ISSUE