



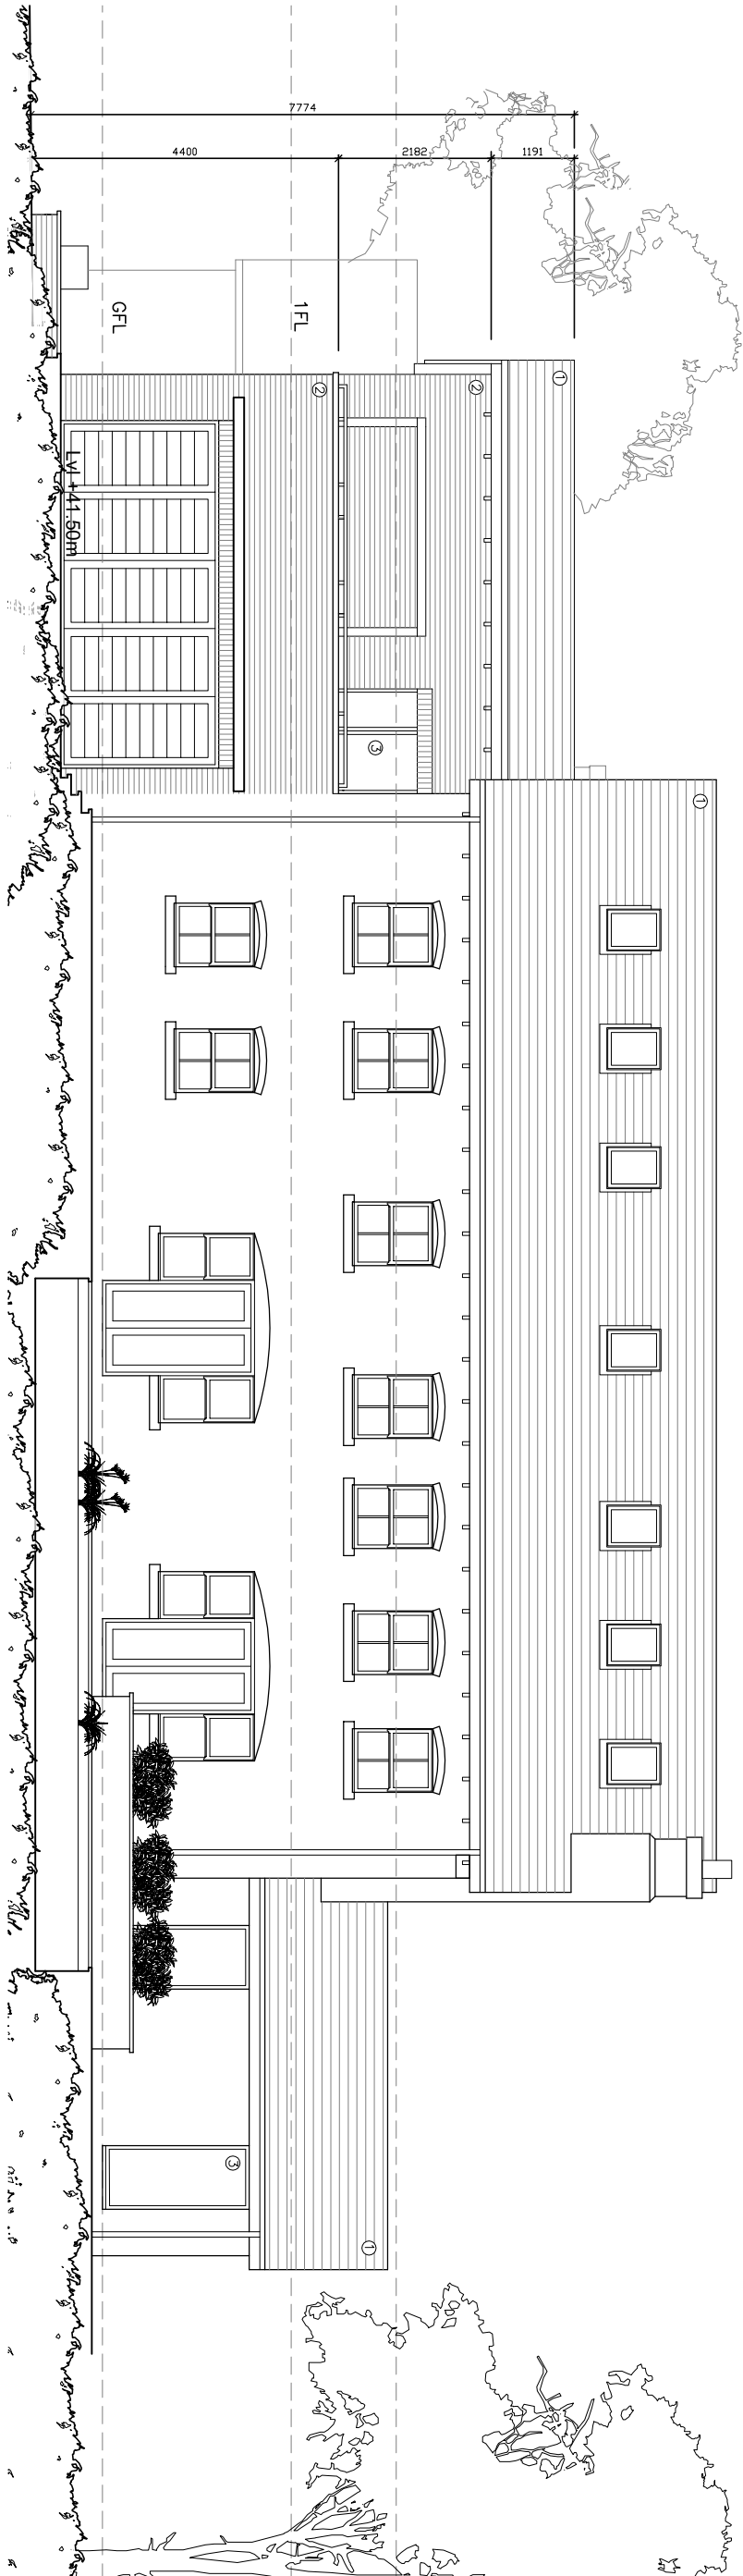

PROPOSED REAR ELEVATION (3)

MATERIALS

1. NATURAL BLUE/GREY SLATE
2. BRICKWORK TO MATCH EXISTING
3. UPVC OR ALUMINIUM WINDOWS/DOORS

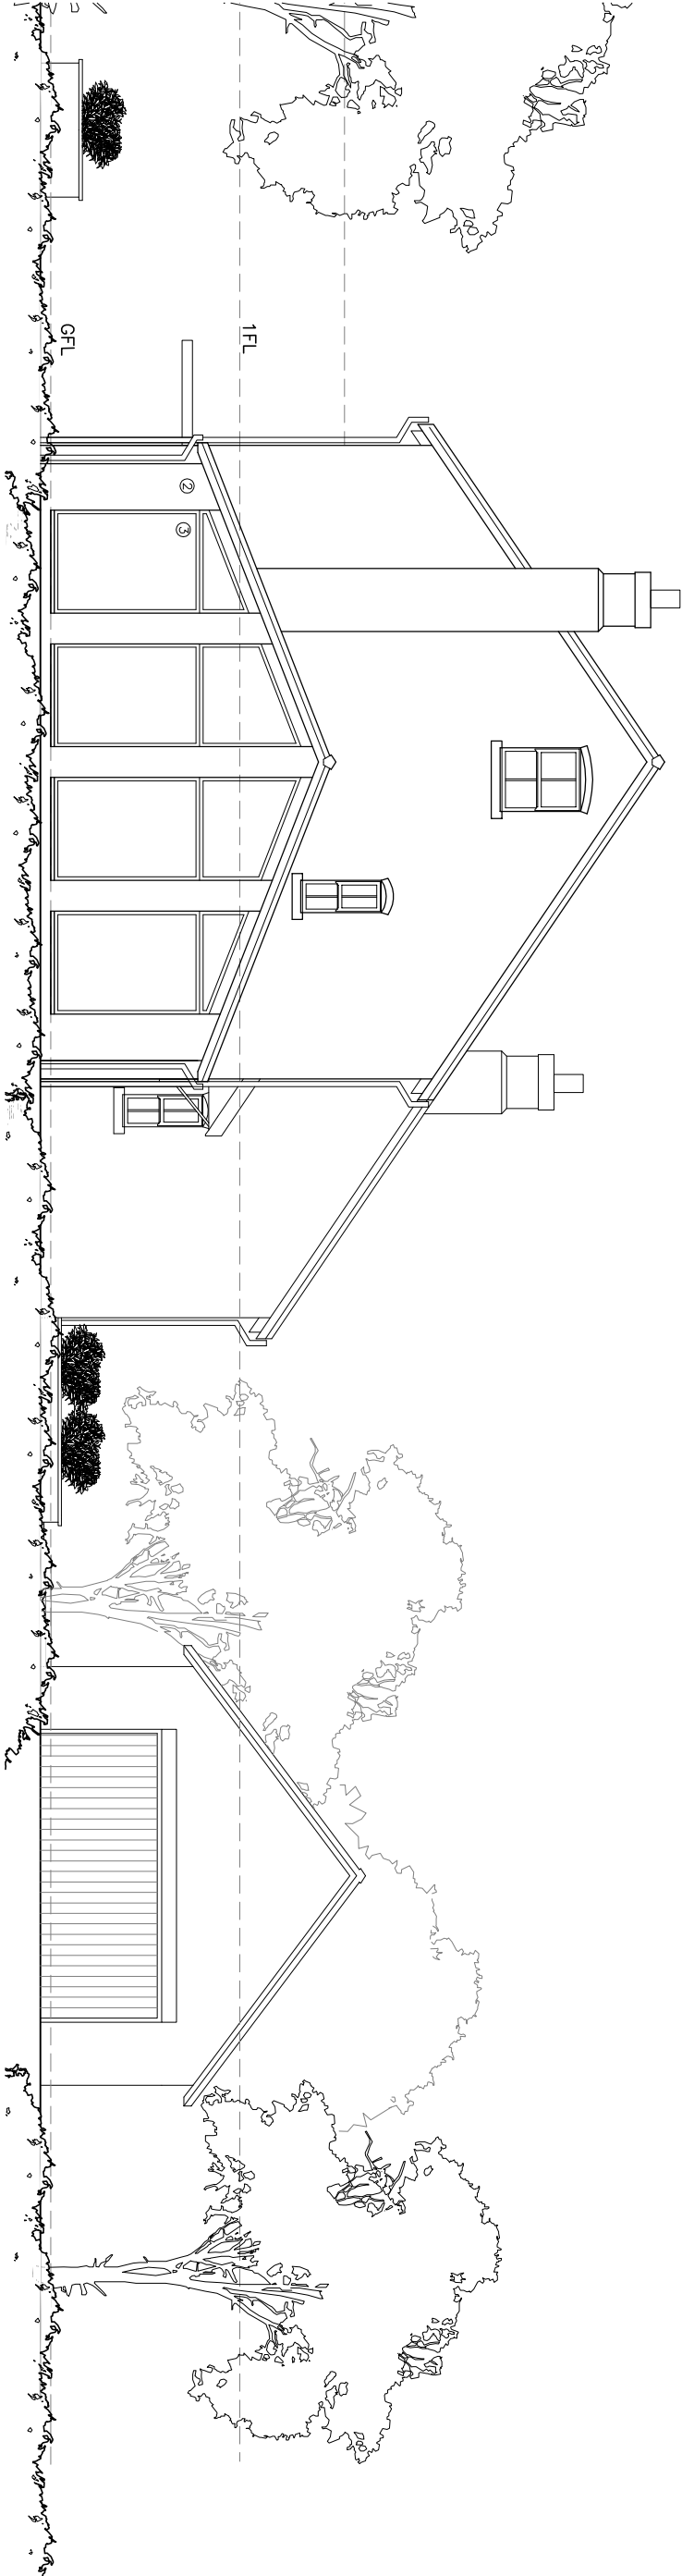

PROPOSED SIDE ELEVATION (4)

©2020 architects ltd 2020 This Drawing is to be used in conjunction with all other project associated drawings and information. Do not scale from this drawing. Report all errors, omissions and discrepancies to drawing author prior to construction or installation. This drawing is copyright and is the property of architects ltd.

qww+q architects Private Residential Housing Commercial Conservation Domestic Tel: 01254 483848 Email: info@qww-architects.com Web: www.qww-architects.com The Annex Lowerfield Farm Oswoldtwistle Lancs 8834QA Architects Registration Board		Client: MR_&_MRS_ALLEN	Scale: 1:100	Sheet Size: A3	JLB Number: 22-054	Drawn By: AW	Checked: AW
Project: BRADYLL_HOUSE OLD_LANGHO		Drawing Title: PROPOSED_ELEVATIONS_2	Drawing Status: PLANNING	Drawing Number: PL/10	Revision: -	First Issue: FIRST_ISSUE	