




This drawing is to be read in conjunction with all relevant Architect, consultants' and specialist drawings and specifications. The Architect is to be notified of any discrepancies before proceeding. Do not scale from this drawing. All dimensions and levels are to be checked on site. This drawing is subject to copyright. All work carried out before Planning and Building Permission has been granted is at the contractor's risk.

Note: proposed drawing based on OS dig information. All illustrated dimensions are approximate and all site dimensions are to be checked on site and subject to site survey.


**ABBREVIATIONS**

- ch: Ceiling Height
- CL: Cover Level
- EH: Eaves Height
- FFL: Finished Floor Level
- GU: Gully
- MH: Man Hole
- RH: Ridge/Roof Height
- RWP: Rain Water Pipe
- SVP: Soil Vent Pipe
- TL: Threshold Level
- TW: Top of Wall


**NOTE**  
 All levels and coordinates relate to OSGB36(15) using GNSS data.  
 Levels defining edge of carriageway are observed at channel (bottom of kerb).

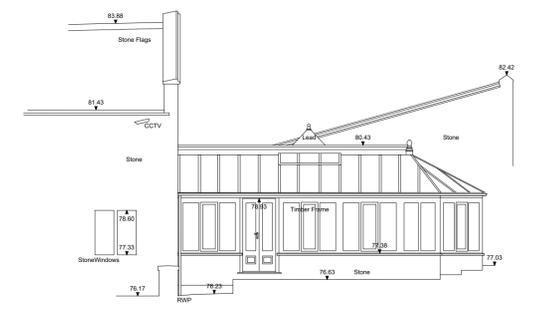

74.00m above OS Datum  
**South Elevation**

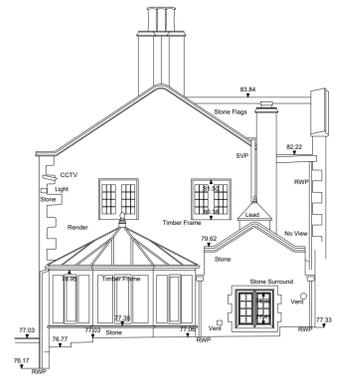

74.00m above OS Datum  
**East Elevation**

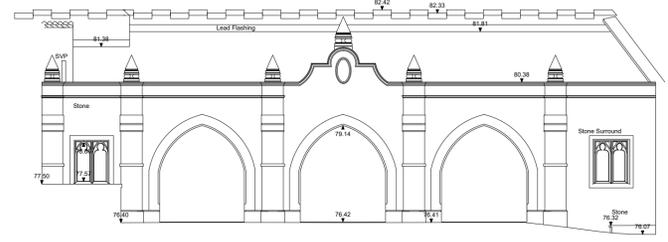

74.00m above OS Datum  
**West Elevation**

A 11.05.2022 Amended BWT		
Client Mr Byrant and Mrs Bovingdon-Byrant		
Job Title Proposed Alterations to Waddington Old Hall Waddington		
Drawing Title Existing Plans and Elevations		
Scale 1:100 @ A1	Date July 2021	Drawn BWT

**spa**  
 SUNDERLAND PEACOCK ARCHITECTS  
 SUNDERLAND PEACOCK & ASSOCIATES LTD.  
 HAZELMERE, PEARLICO ROAD, CLITHEROE  
 LANCASHIRE, BB7 2AG  
 T 01200 423178 F 01200 427328  
 E info@sunderlandpeacock.com  
 www.sunderlandpeacock.com

**6423 -E01** REV A