


South Easterly Viewpoint - 1:50

- 1. Hedgerow
- 2. Chain Link Fence
- 3. Post & Wire Fence
- 4. Rockery
- 5. Timber Flower Beds



North Easterly Viewpoint - 1:50

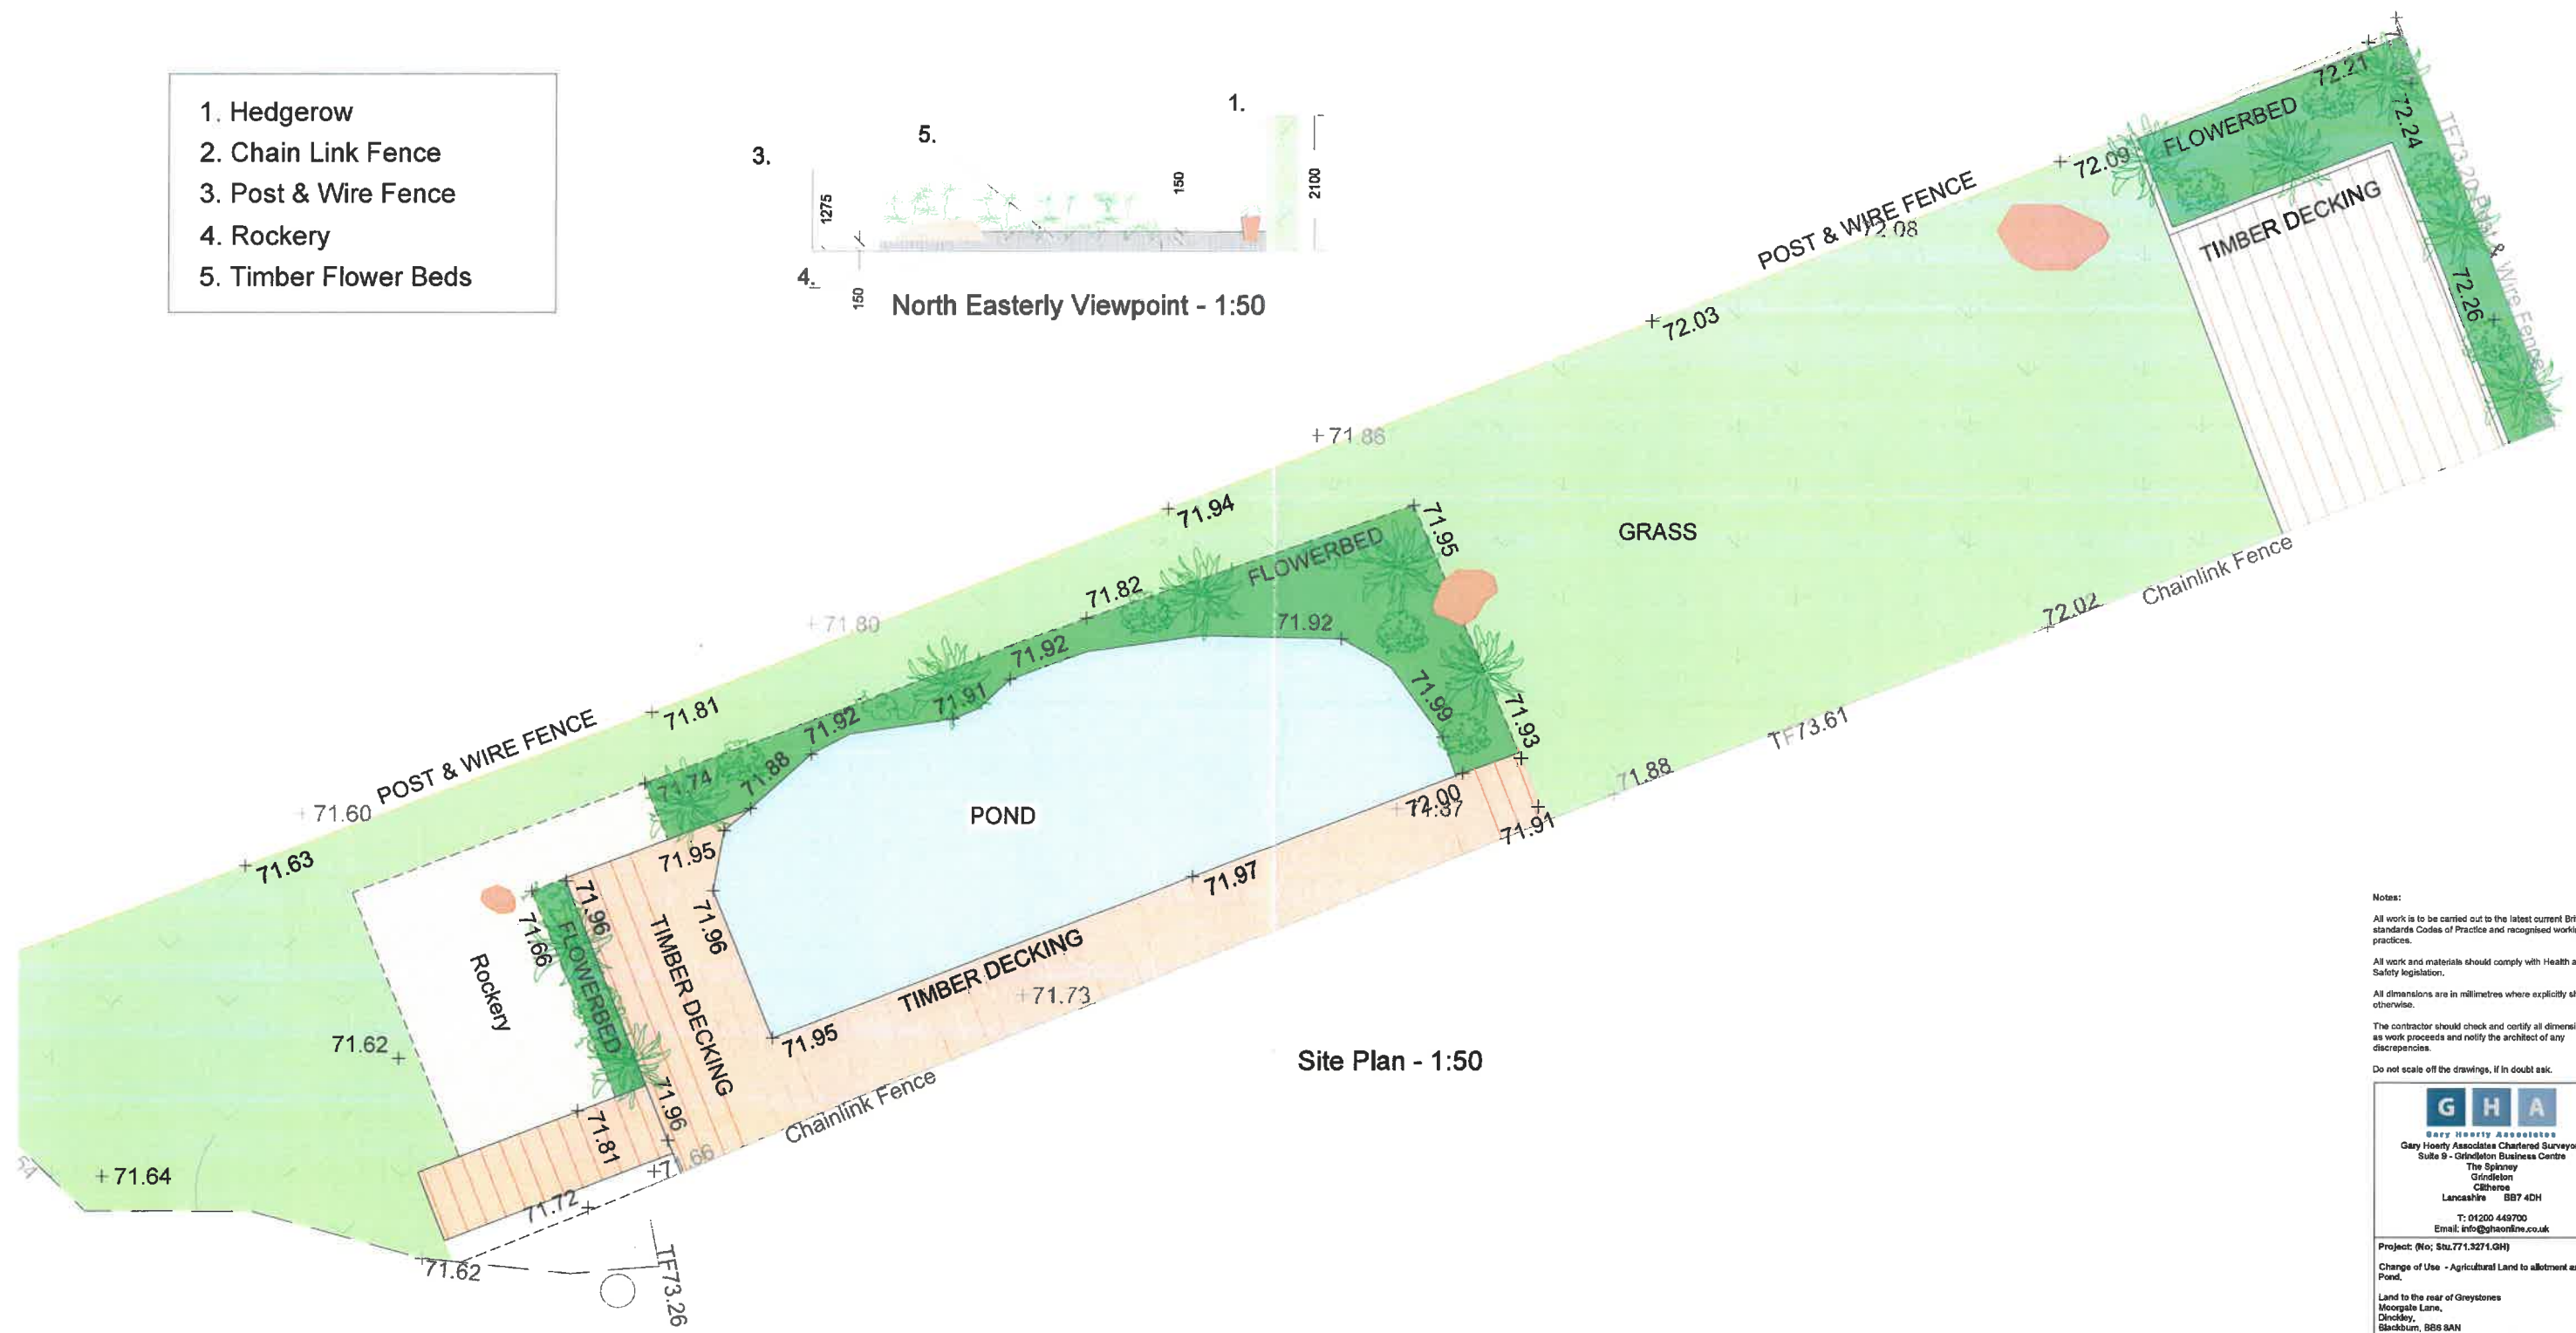

Site Plan - 1:50

Notes:
All work is to be carried out to the latest current British standards Codes of Practice and recognised working practices.
All work and materials should comply with Health and Safety legislation.
All dimensions are in millimetres where explicitly shown otherwise.
The contractor should check and certify all dimensions as work proceeds and notify the architect of any discrepancies.
Do not scale off the drawings, if in doubt ask.

GHA

Gay Hearty Associates
Gay Hearty Associates Chartered Surveyors
Suite 9 - Cribdion Business Centre
The Spinney
Grindleton
Cribdion
Lancashire BB7 4DH
T: 01200 449700
Email: info@ghaonline.co.uk

Project: (No: Sbz.771.3271.GH)

Change of Use - Agricultural Land to allotment and Pond.

Land to the rear of Greystones
Moorgate Lane,
Dinsley,
Blackburn, BB6 8AN

Title: Site Plan & Viewpoints

Drawing No: Sbz.771.3271.01

Client: Mr & Mrs M Sturmer

Date: 17.11.2023

Drawn: KA

Scale: 1:50 @ A1

Amendments: