



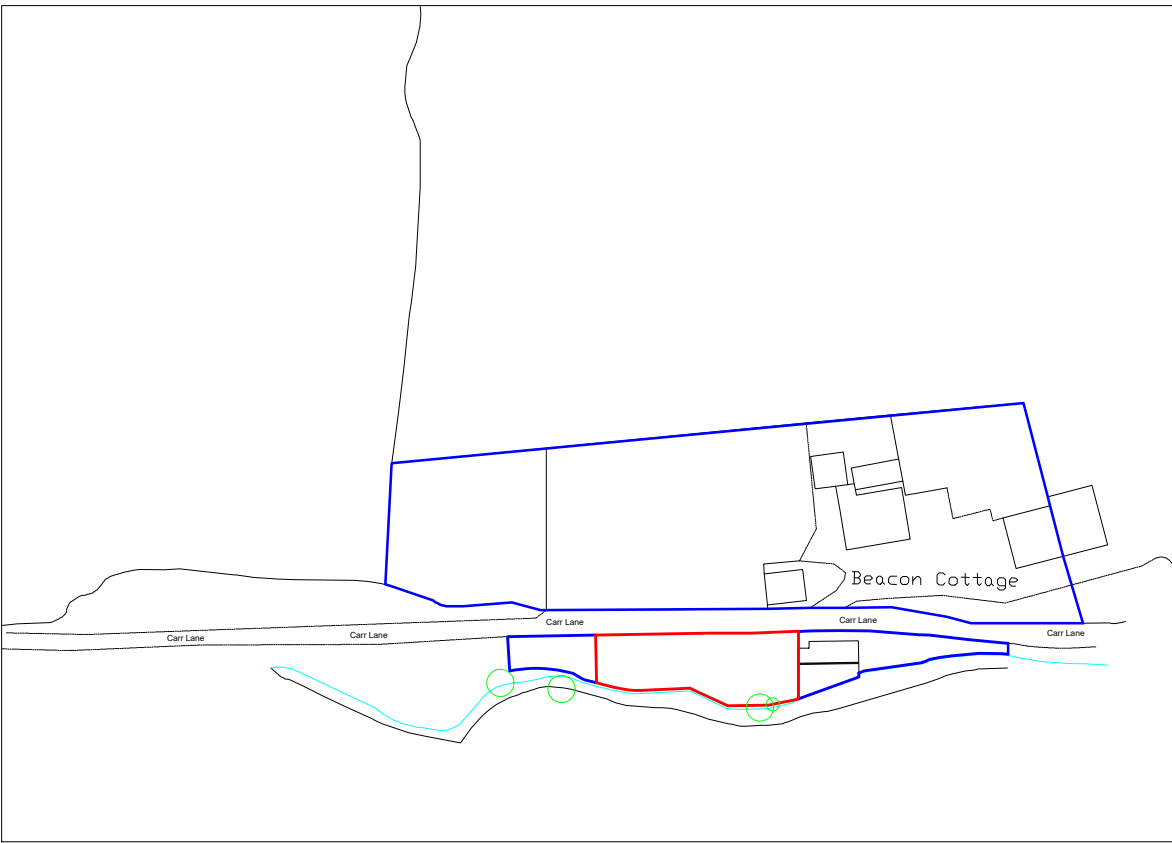


Existing Site Plan - 1:200



Location Plan - 1:1250

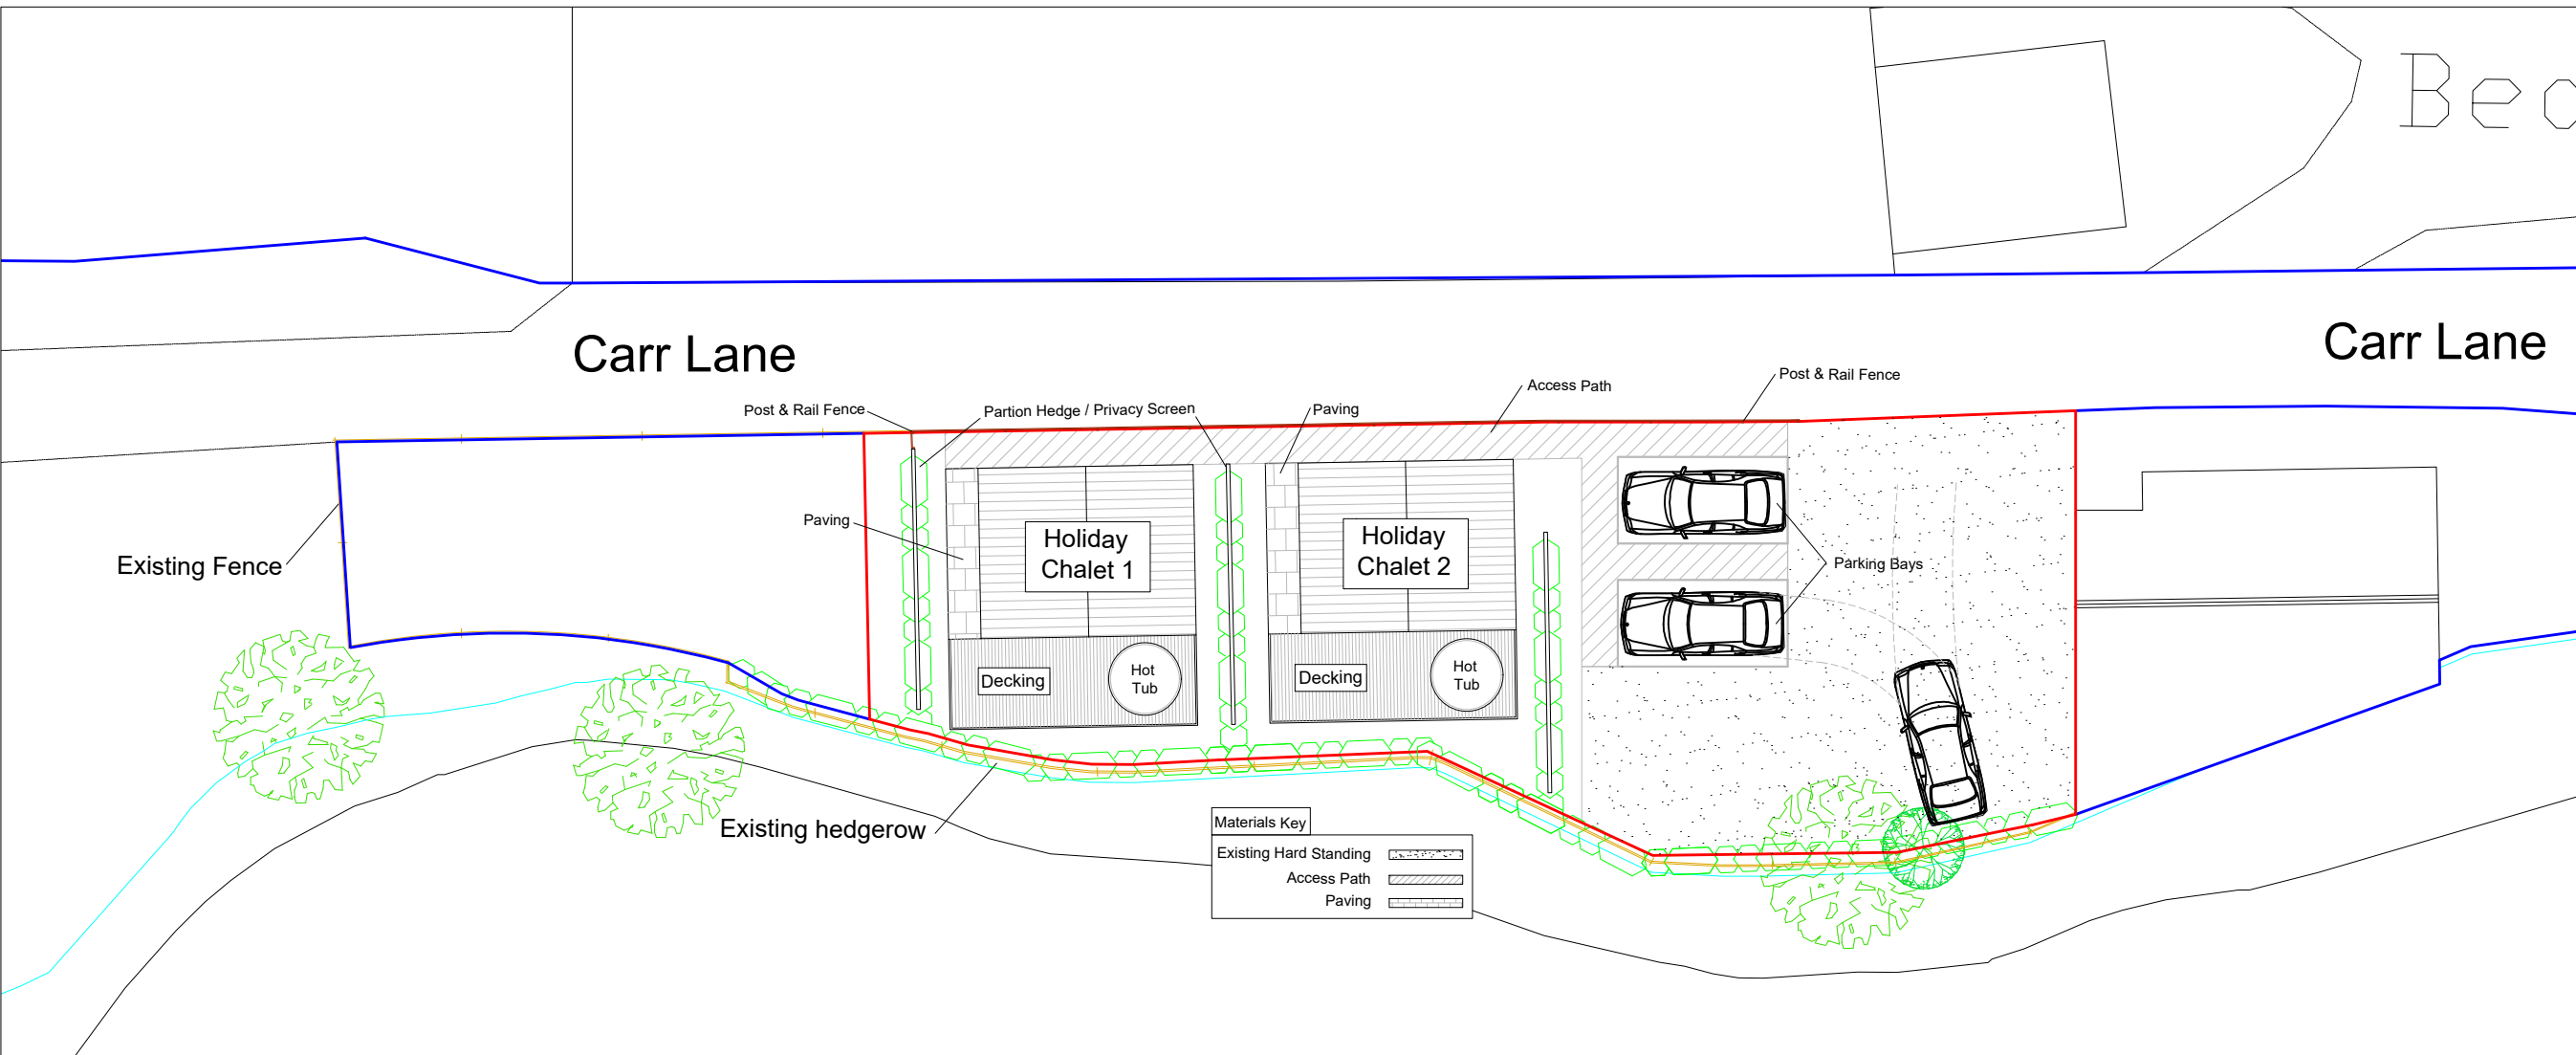

Proposed Site Plan - 1:200

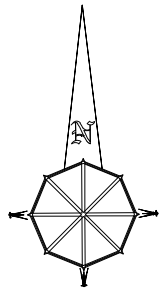

Notes:

All work is to be carried out to the latest current British standards Codes of Practice and recognised working practices.

All work and materials should comply with Health and Safety legislation.

All dimensions are in millimetres where explicitly shown otherwise.

The contractor should check and certify all dimensions as work proceeds and notify the architect of any discrepancies.

Do not scale off the drawings, if in doubt ask.

G

H

A

Gary Hoerty Associates
Gary Hoerty Associates Chartered Surveyors
Suite 9 - Grindleton Business Centre
The Spinney
Grindleton
Clitheroe
Lancashire BB7 4DH
T: 01200 449700
Email: info@ghaonline.co.uk

Project: (Ref: Garnett 999.3210)
Planning - Two Holiday Chalets at:
Beacon Cottage
Carr Lane
Balderstone
BB2 7LN

Title: Existing Site Plan, Proposed Site Plan & Location Plan.

Drawing No: Garnett.999.3210.01

Drawn: KA

Client: Mr R Garnett

Date: 30.08.2022

Scale: 1:200 & 1:1250 @ A2

Amendments:

--	--	--	--	--	--	--