
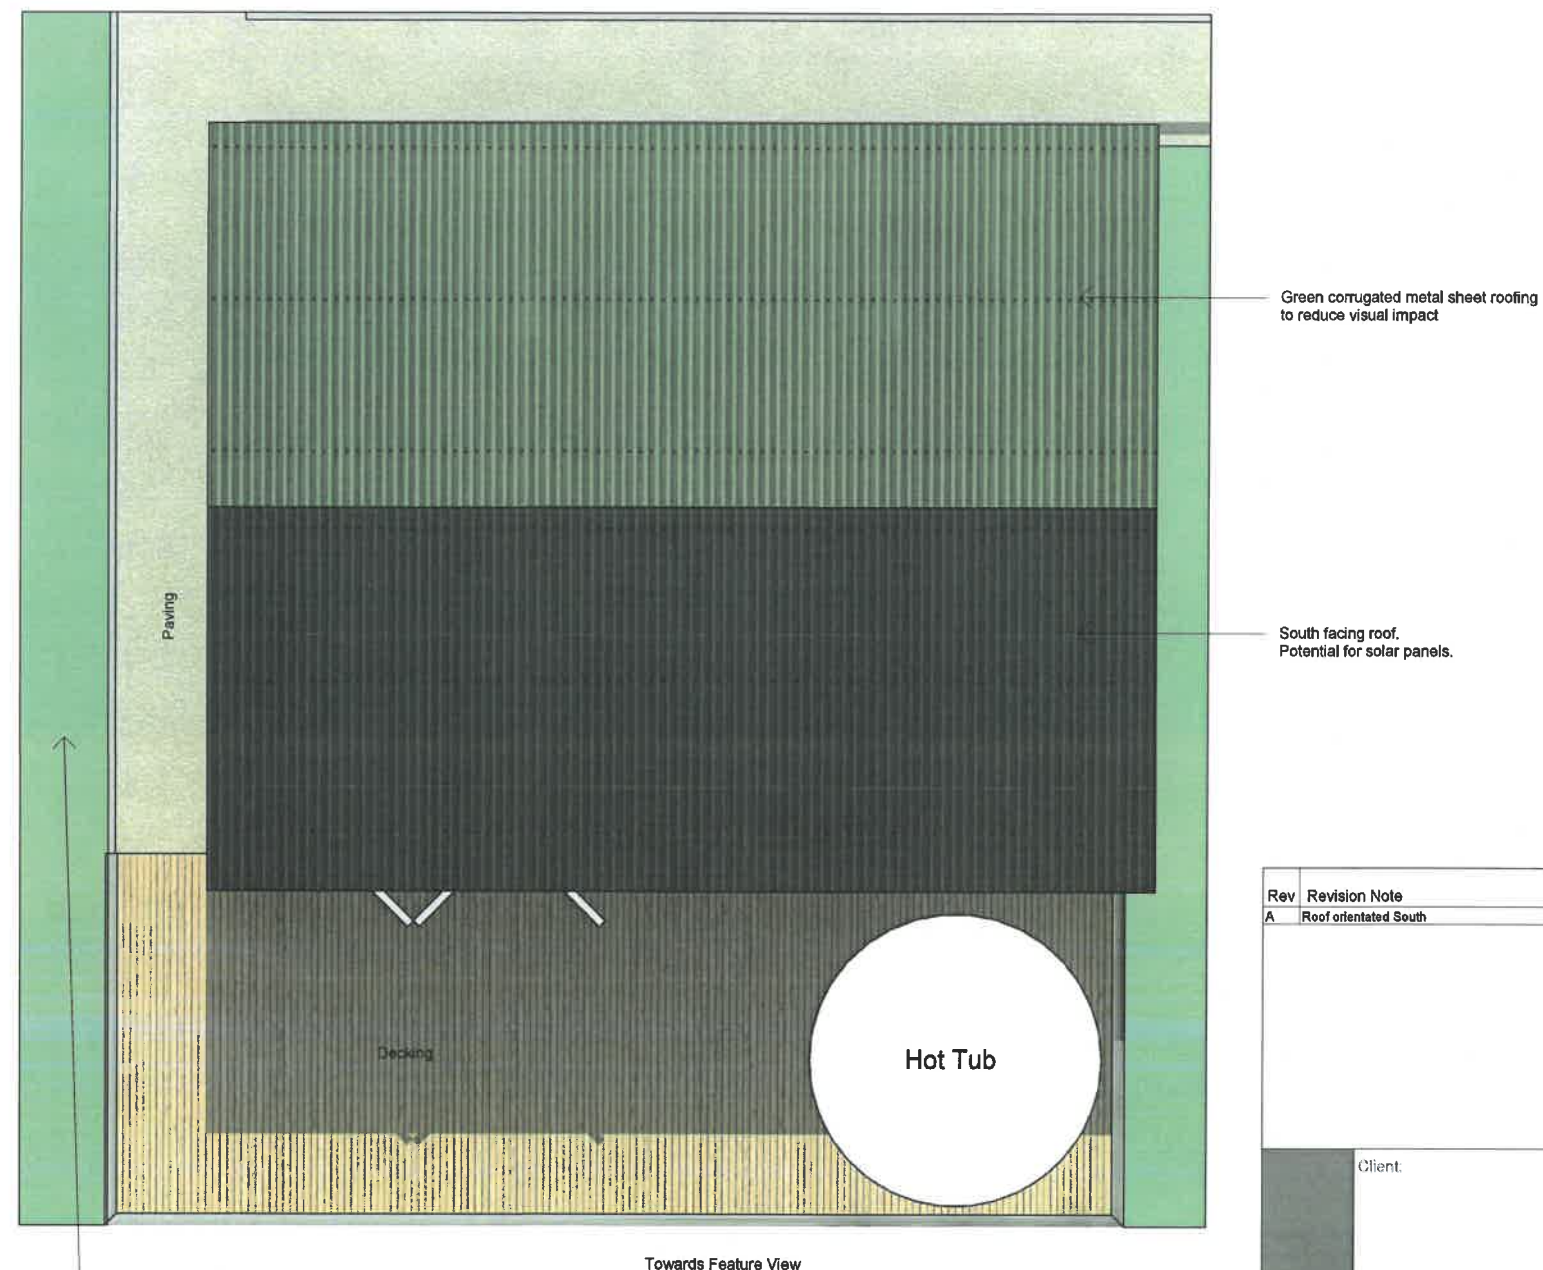


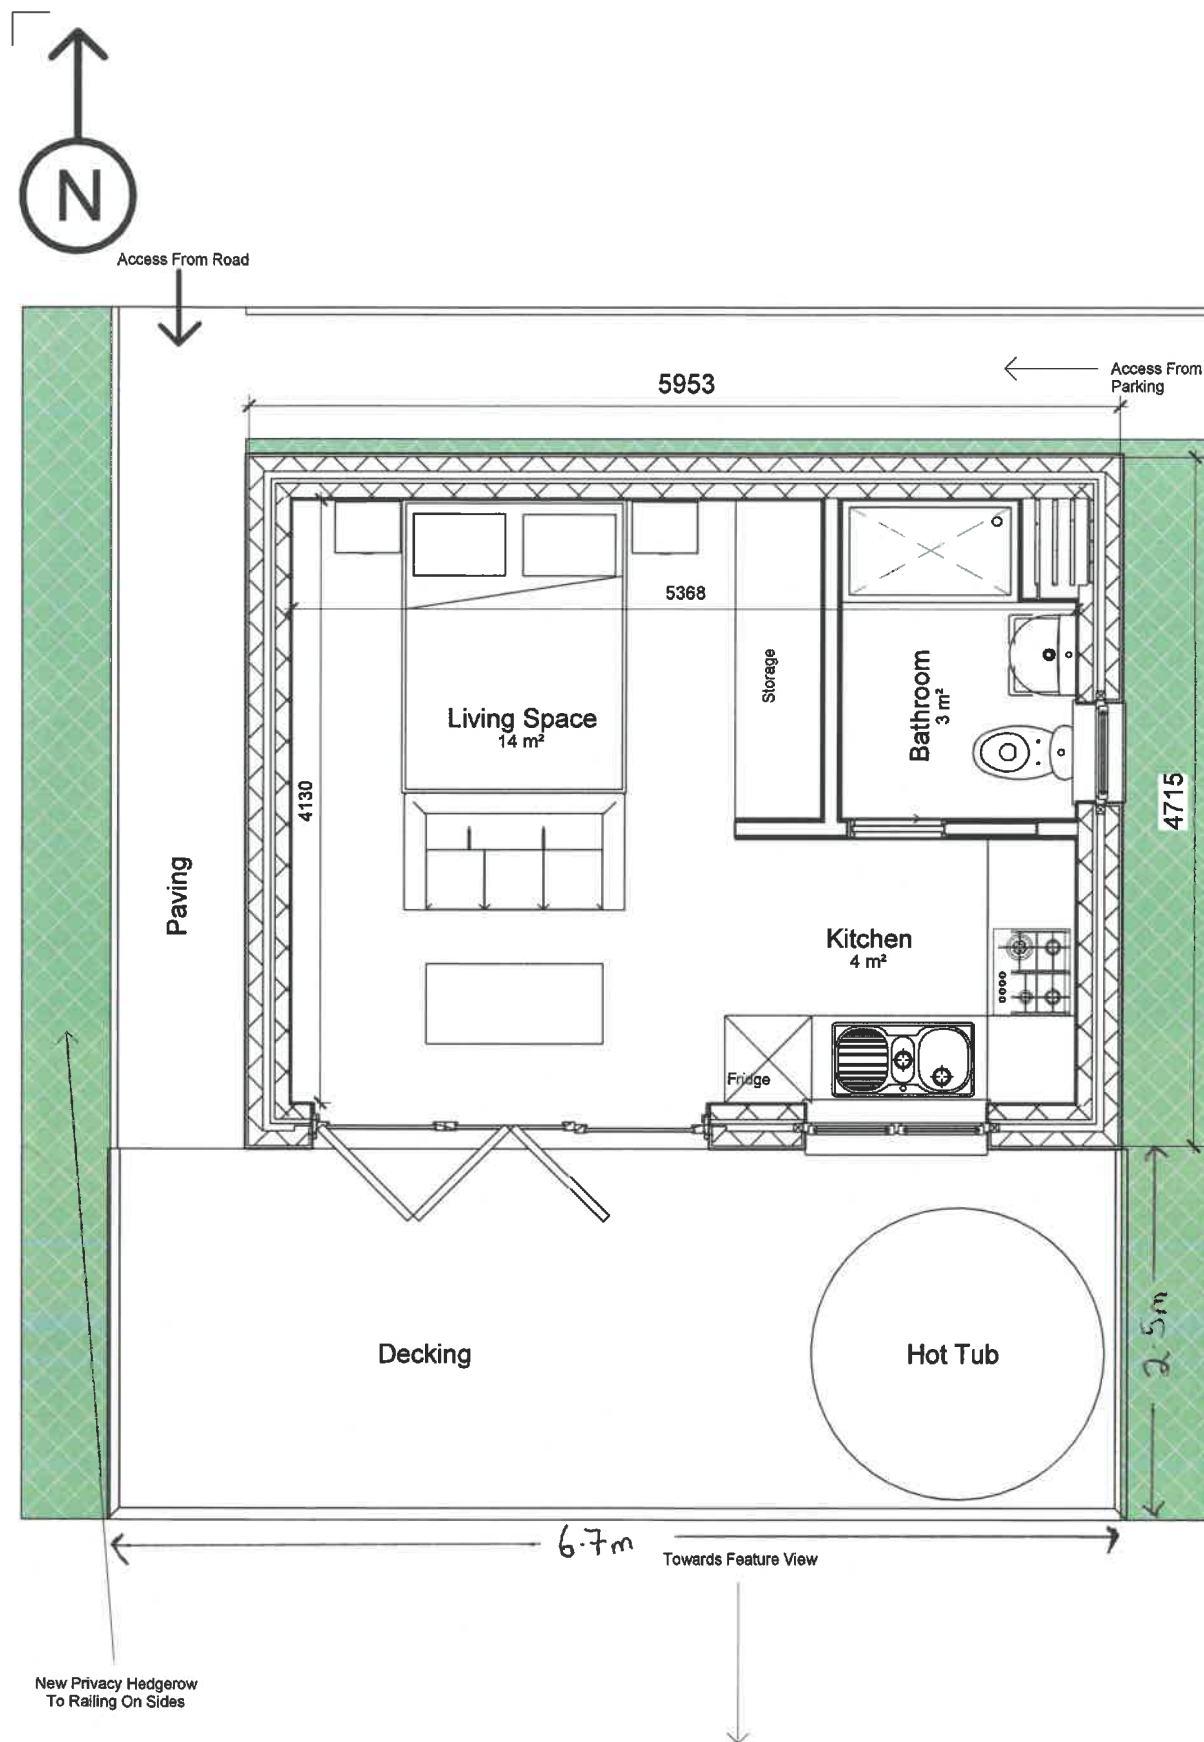

Rev	Revision Note	Issued by	Date
A	Roof orientated South		26-7-22

BGArchitecture

Client:			
Project Title:			
Holiday Cabins			
Address:			
Land Adj To Beacon Cottage Carr Lane, Balderstone, BB2 7LN			
Drawing Title:			
Proposed Floor Plans			
Drawing No:			
RG.HC.PFP.01			
Dwn:	Ckd:	Date:	
Author	Checker	26/07/22	
Scale:		Paper Size:	Rev:
1: 50		A3	A