



EXISTING ELEVATIONS

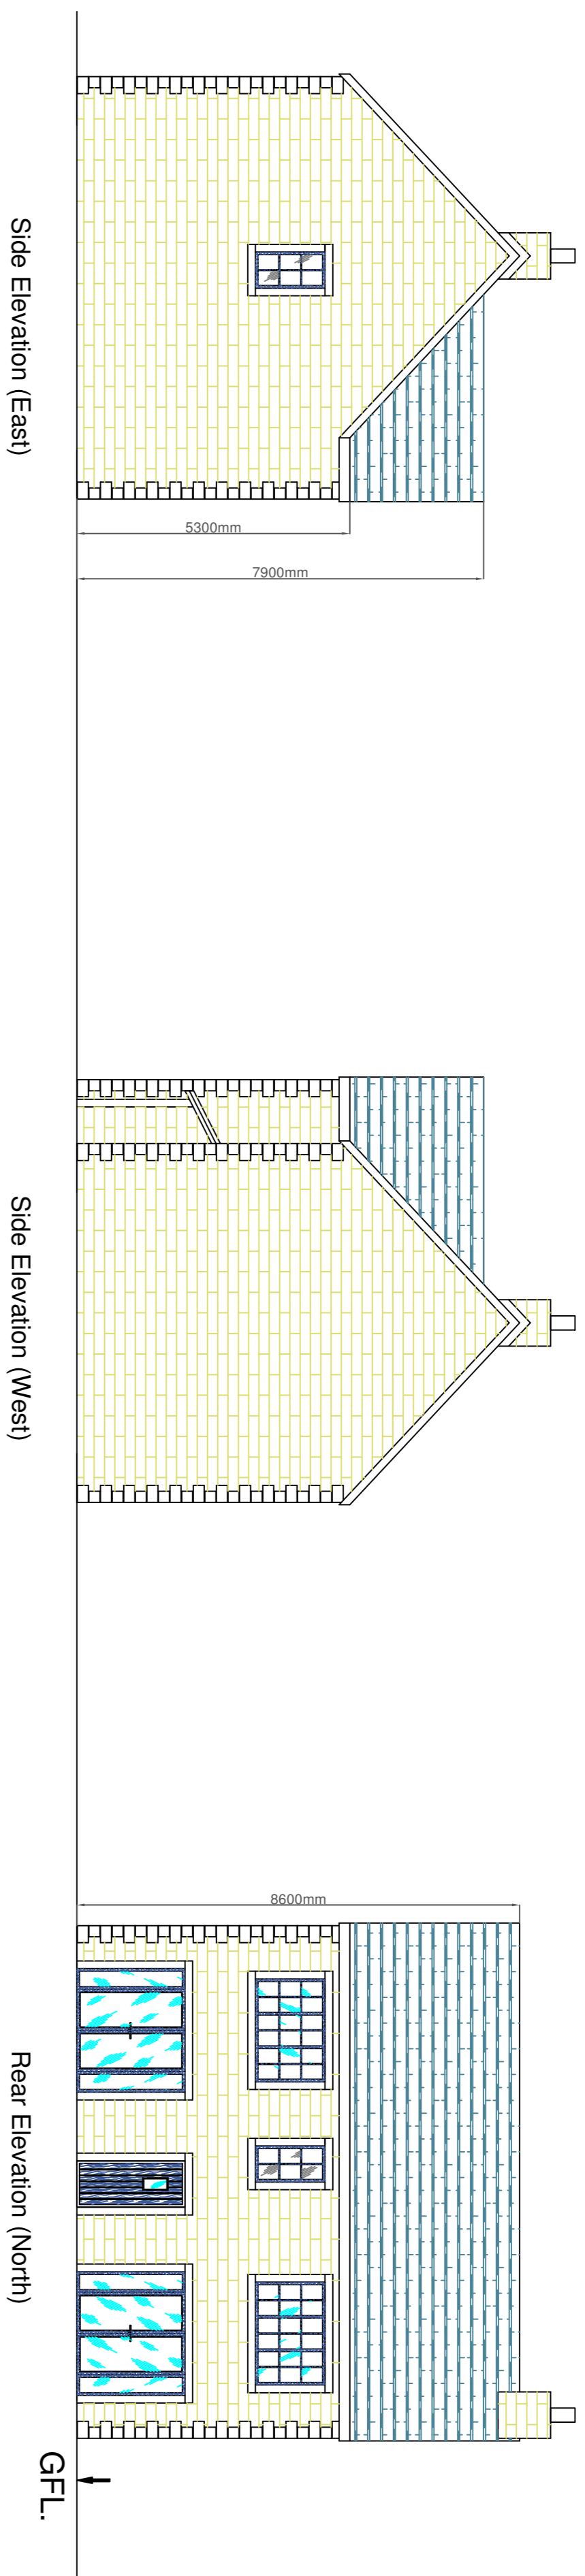


EXISTING PLAN

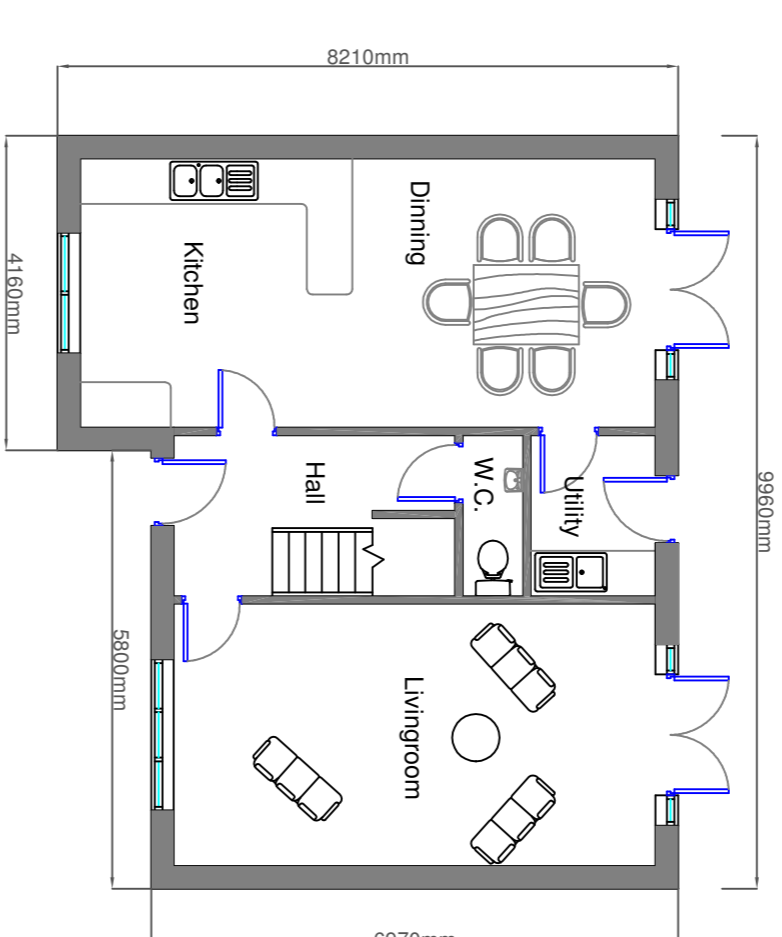


GROUND FLOOR PLAN

SCALE = 1:100

PROPOSED ELEVATIONS

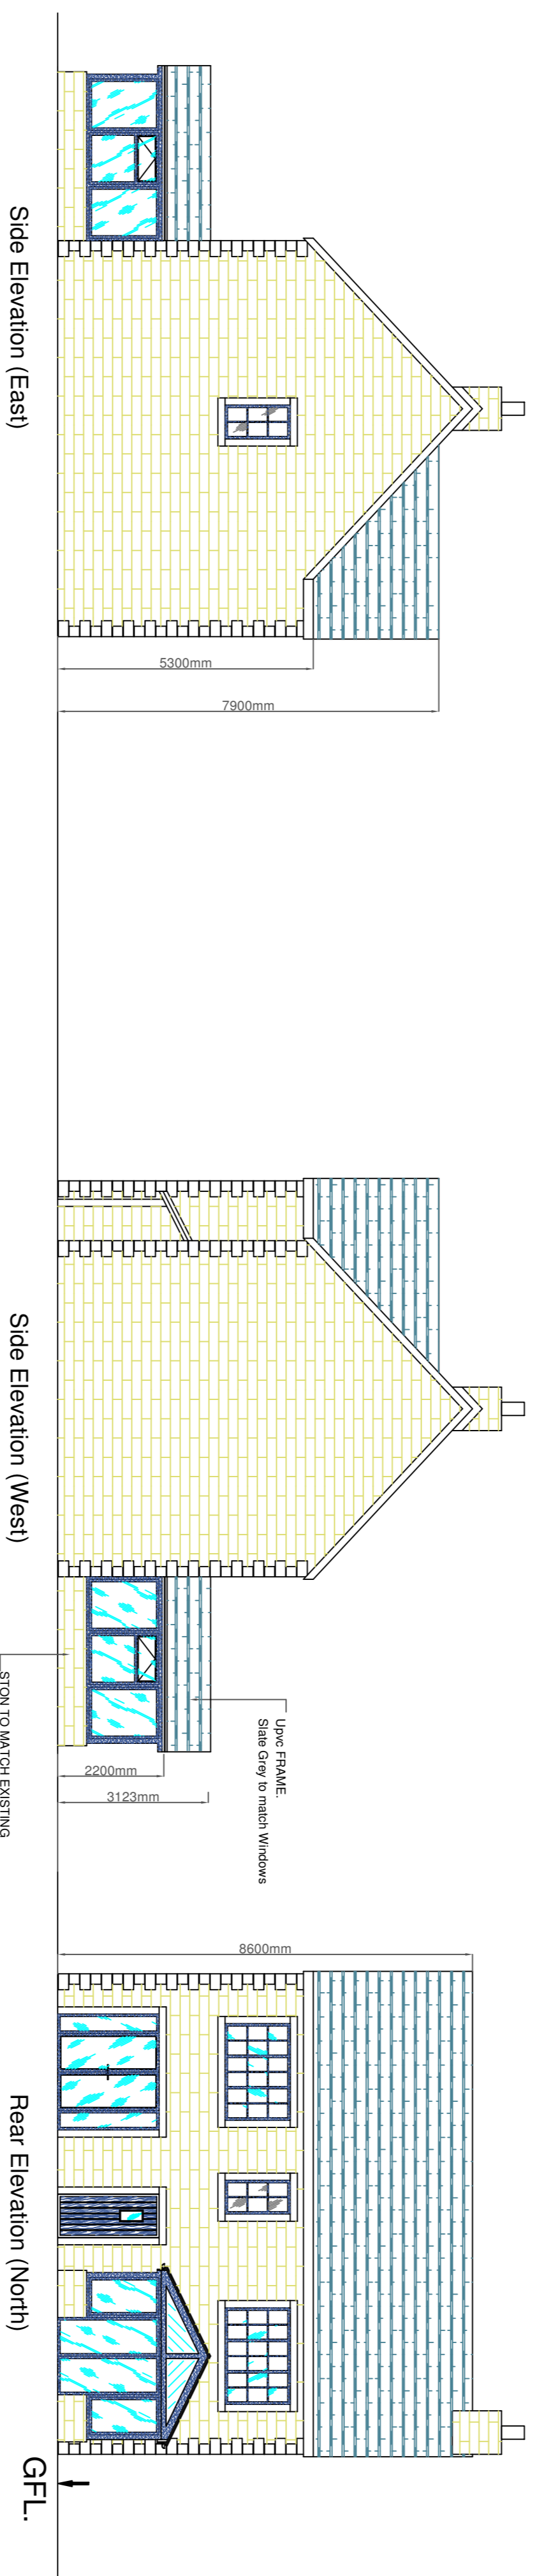

PROPOSED PLAN

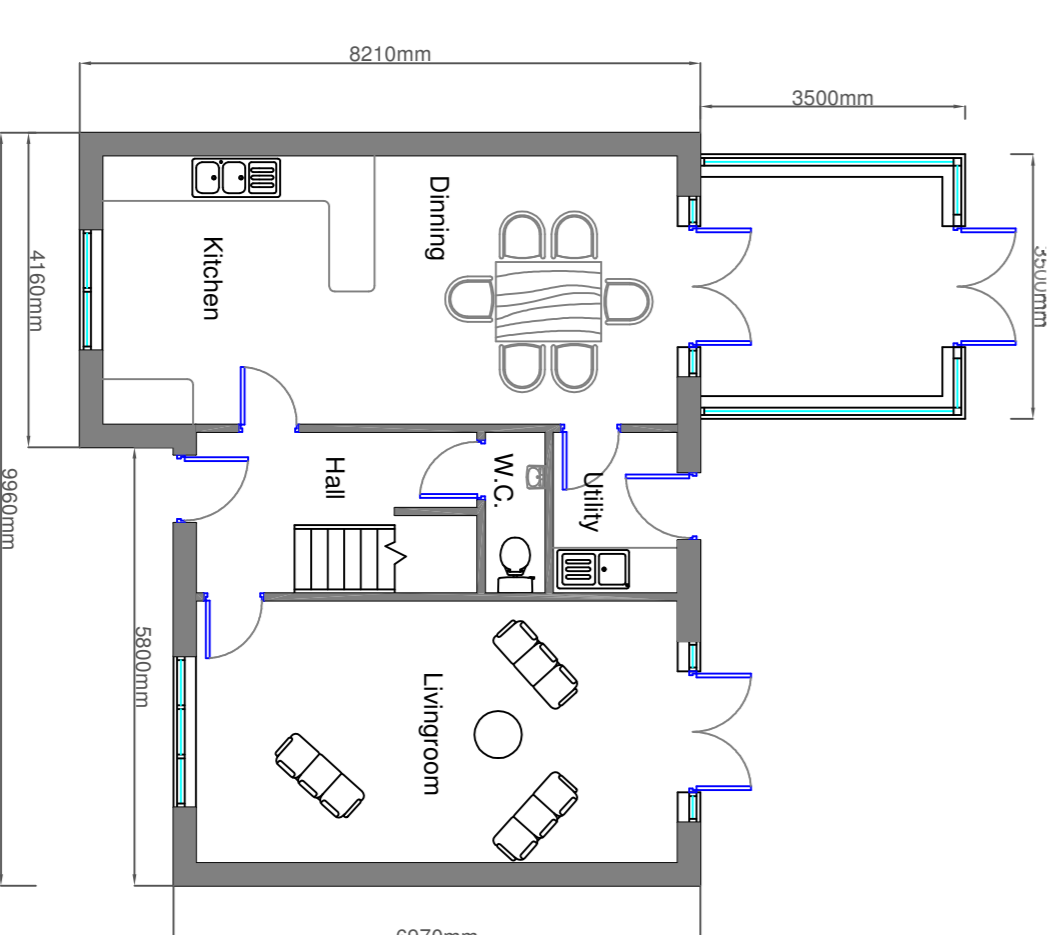

GROUND FLOOR PLAN

SCALE = 1:100

Amend - A, Roof Design

**JHADFIELD.**  
**ENGINEERING SURVEYING.**

Springs House, Chipping, Lancashire PR9 2GQ  
Tel 07740 929096

Client Details  
Mr. & Mrs. F. Jackson.

Project Details  
EXISTING & PROPOSED PLANS & ELEVATIONS  
FEAR CONSERVATORY

Project Address  
No. 1, Mill Way  
CHIPPING  
PRESTON

Project Number: 539/201-A

Date: APR/22

Scale: 1:100

By: JH

DO NOT SCALE THIS DRAWING. CHECK ALL DIMENSIONS ON SITE.  
THIS DRAWING IS INTENDED TO BE USED AS A REFERENCE ONLY. IT IS NOT TO BE USED FOR CONSTRUCTION.