



PROPOSED SITE PLAN.

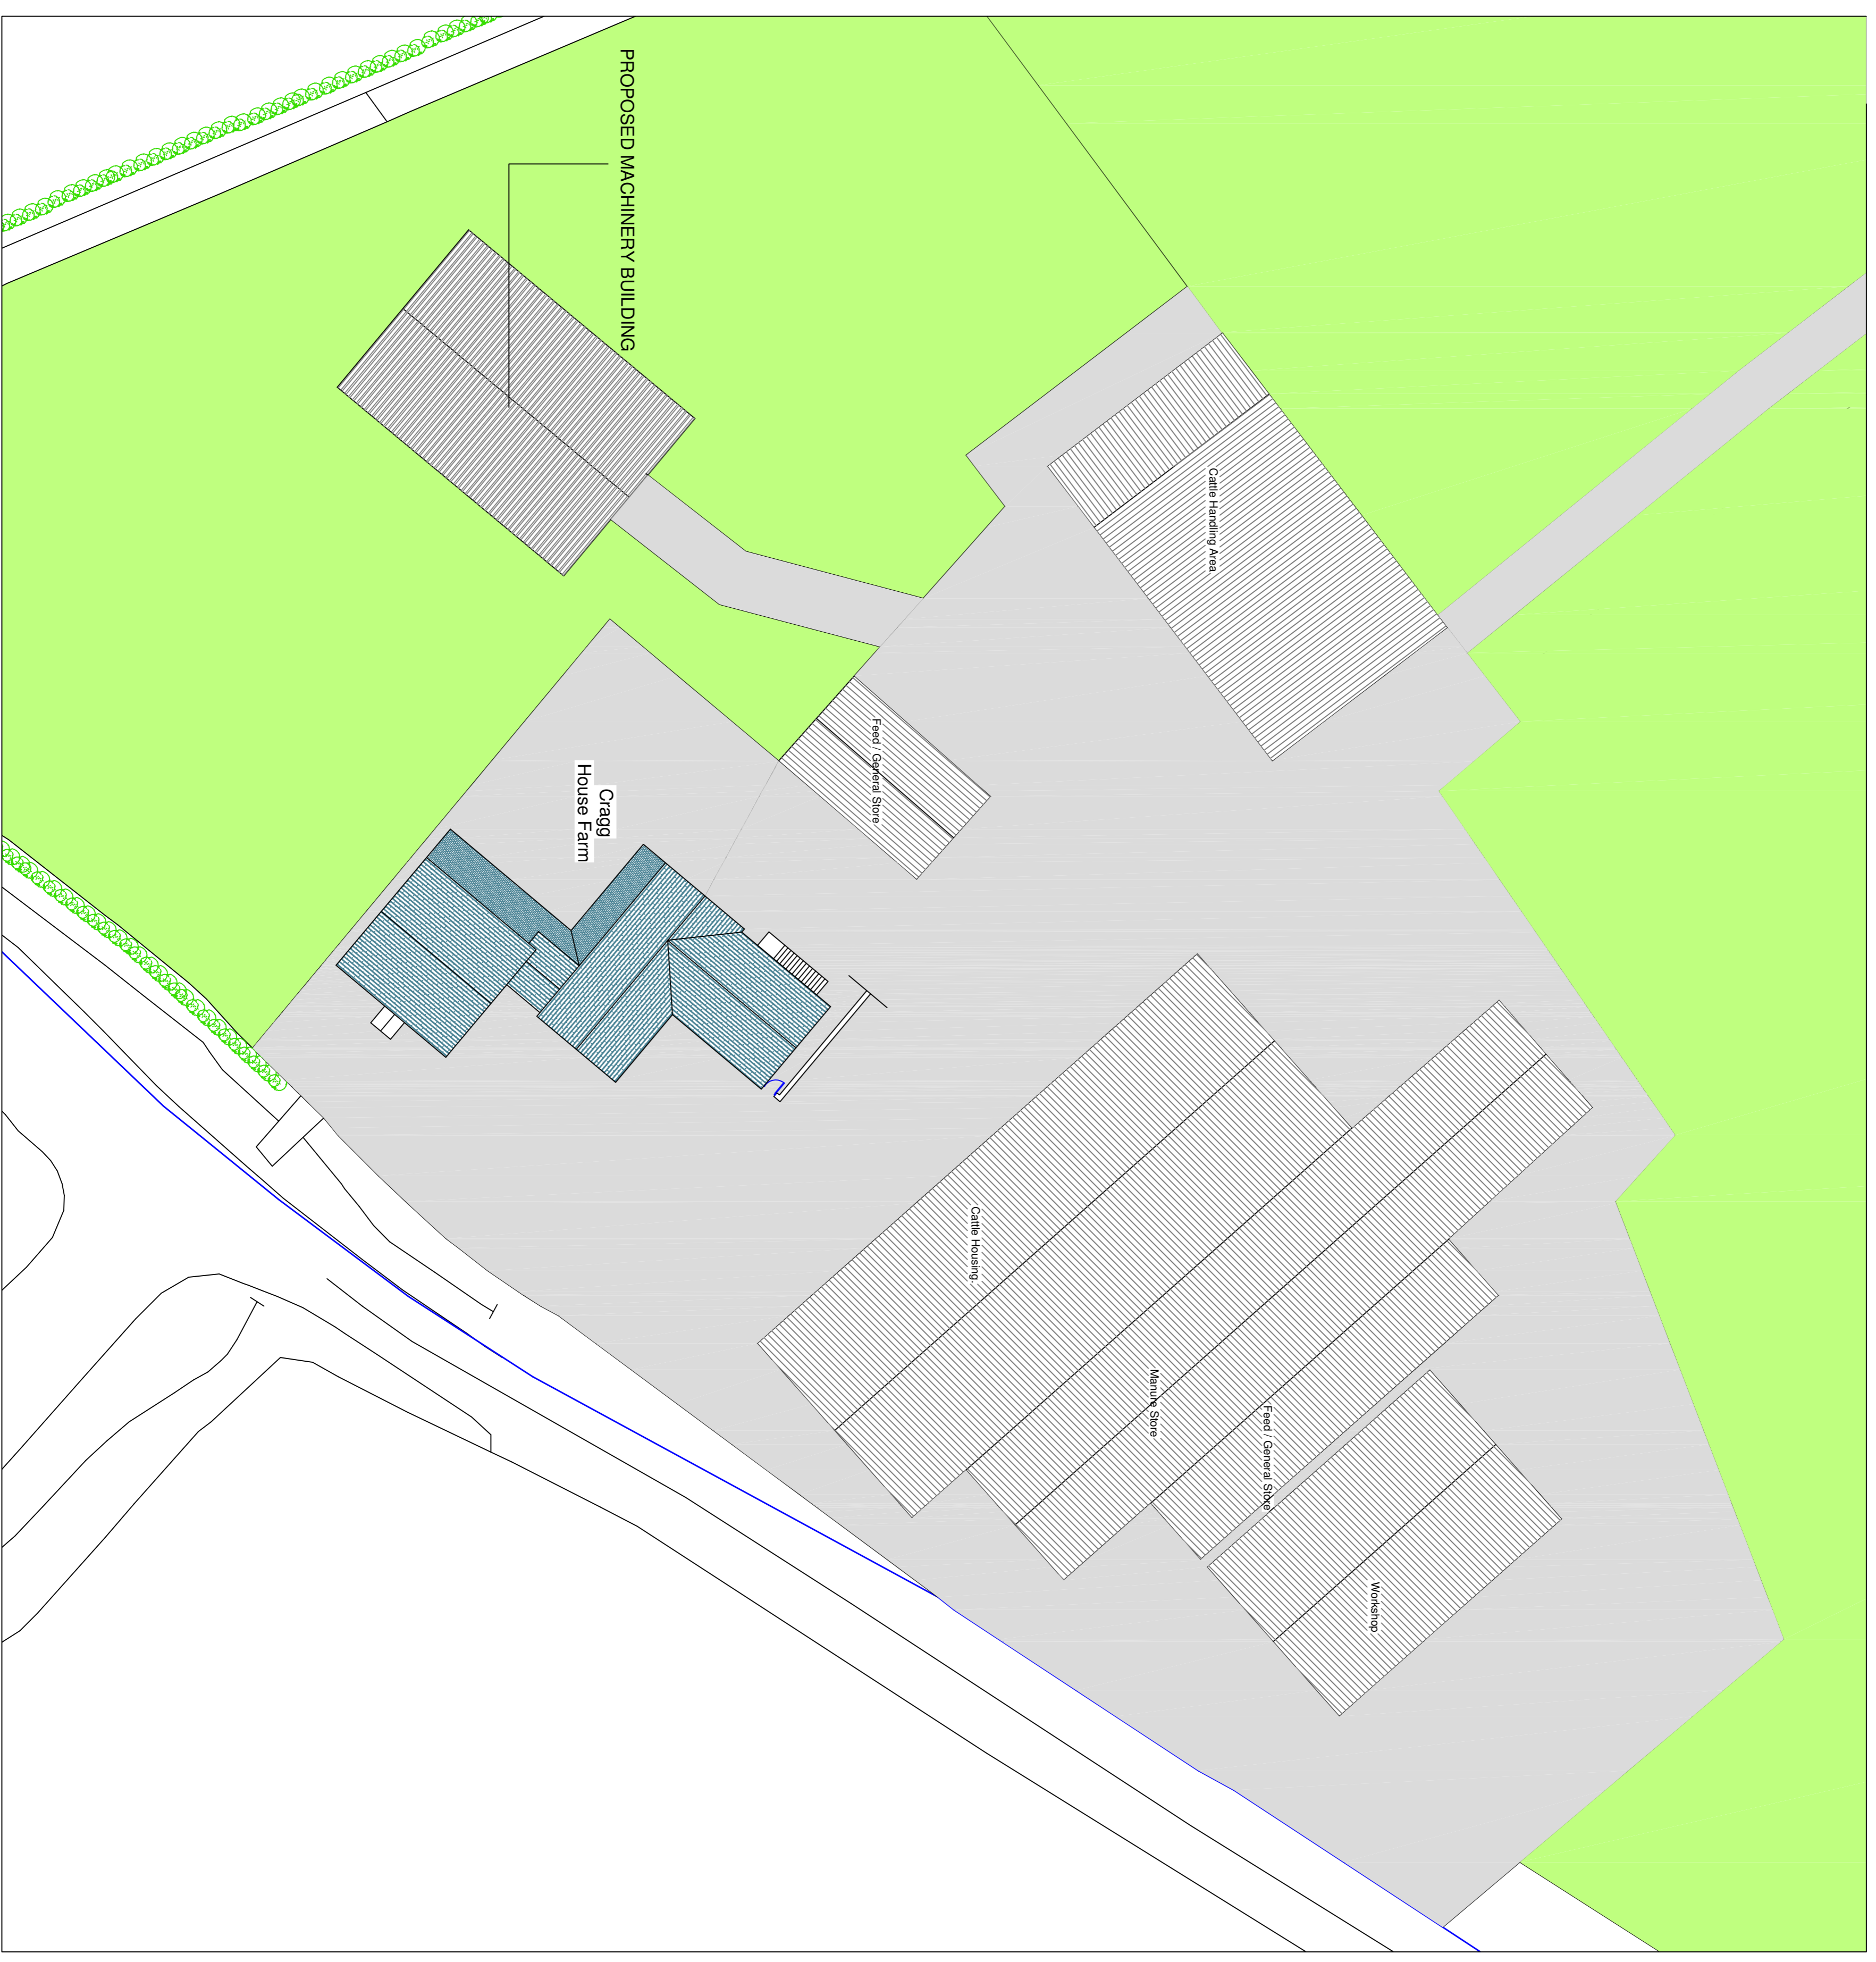

Scale = 1:250

LOCATION PLAN

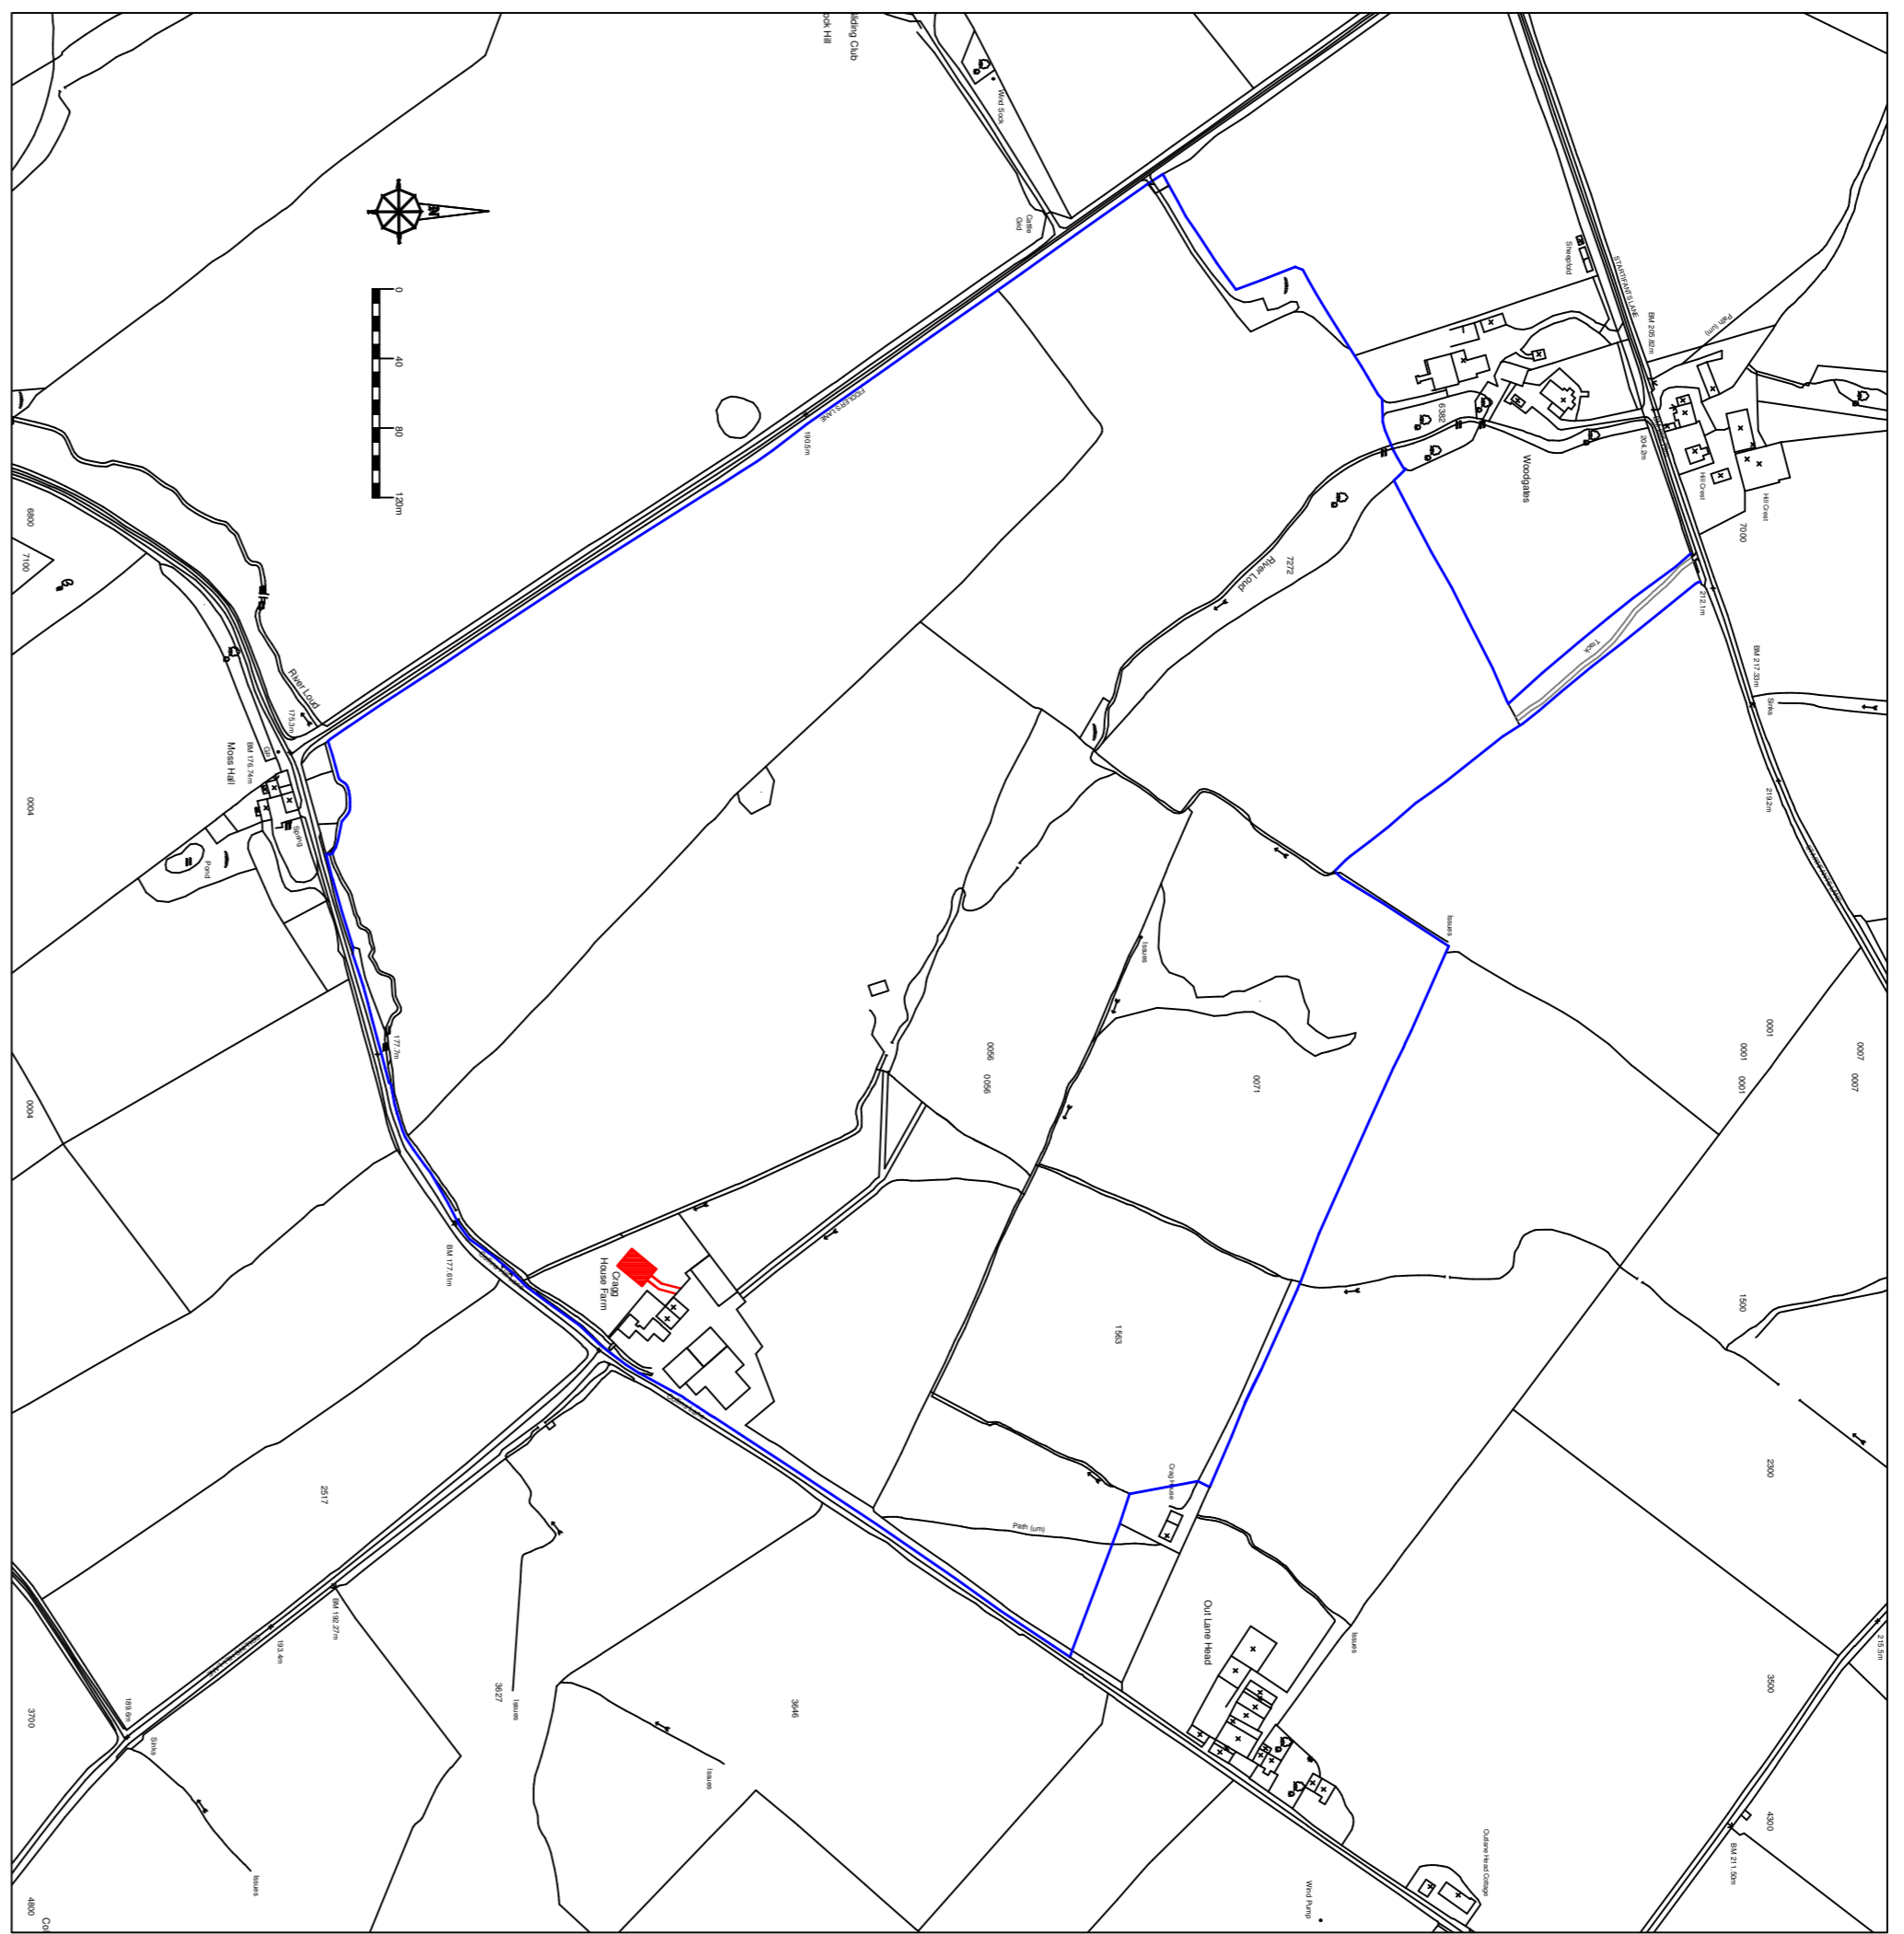

Scale = 1:2500

J.HADFIELD. ENGINEERING SURVEYING.			
Spring House, Chipping, Lancashire, PR3 2SD			
Tel: 07740 929896, Fax: 08708 326785			
Client Details: Messrs A & E Jarvis			
Project Details: PROPOSED MACHINERY BUILDING SITE & LOCATION PLAN			
Project Address: CRAGG HOUSE FARM CHIPPING LANCASHIRE			
Project Number: 535/202	Date: MAY/22	Scale: 1:500 1:2500	By: JH
DO NOT SCALE THIS DRAWING. CHECK ALL DIMENSIONS ON SITE			
THIS DRAWING IS PREPARED BY COMPUTER. IT MAY NOT BE PROTECTED BY ANY FORM OF PATENT OR COPYRIGHT. IT IS THE PROPERTY OF J.HADFIELD SURVEYING. IT IS NOT TO BE REPRODUCED OR TRANSMITTED IN ANY FORM OR BY ANY MEANS, ELECTRONIC OR MECHANICAL, INCLUDING PHOTOCOPYING, RECORDING, OR BY ANY INFORMATION STORAGE AND RETRIEVAL SYSTEM.			