




Front South East Elevation 1:100




Side South West Elevation 1:100



Rear North West Elevation 1:100

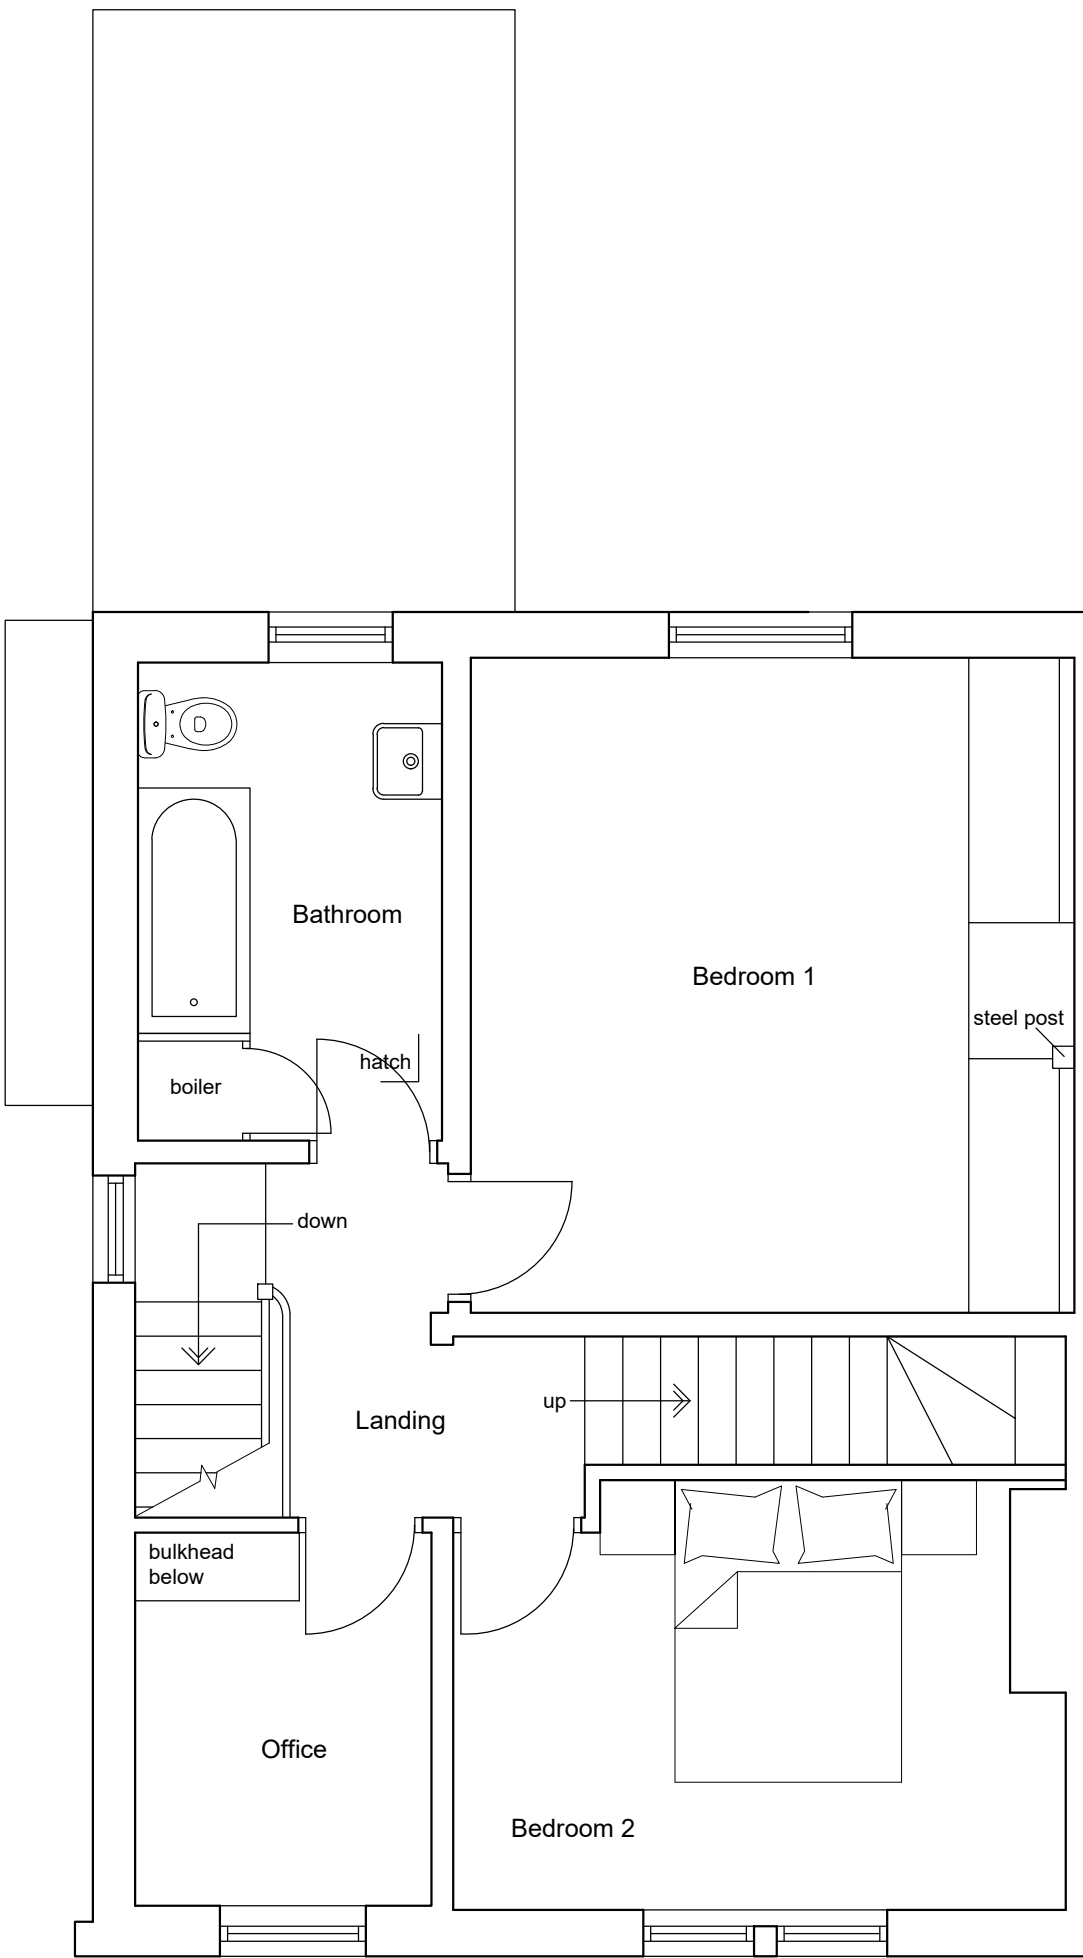

First Floor Plan 1:50

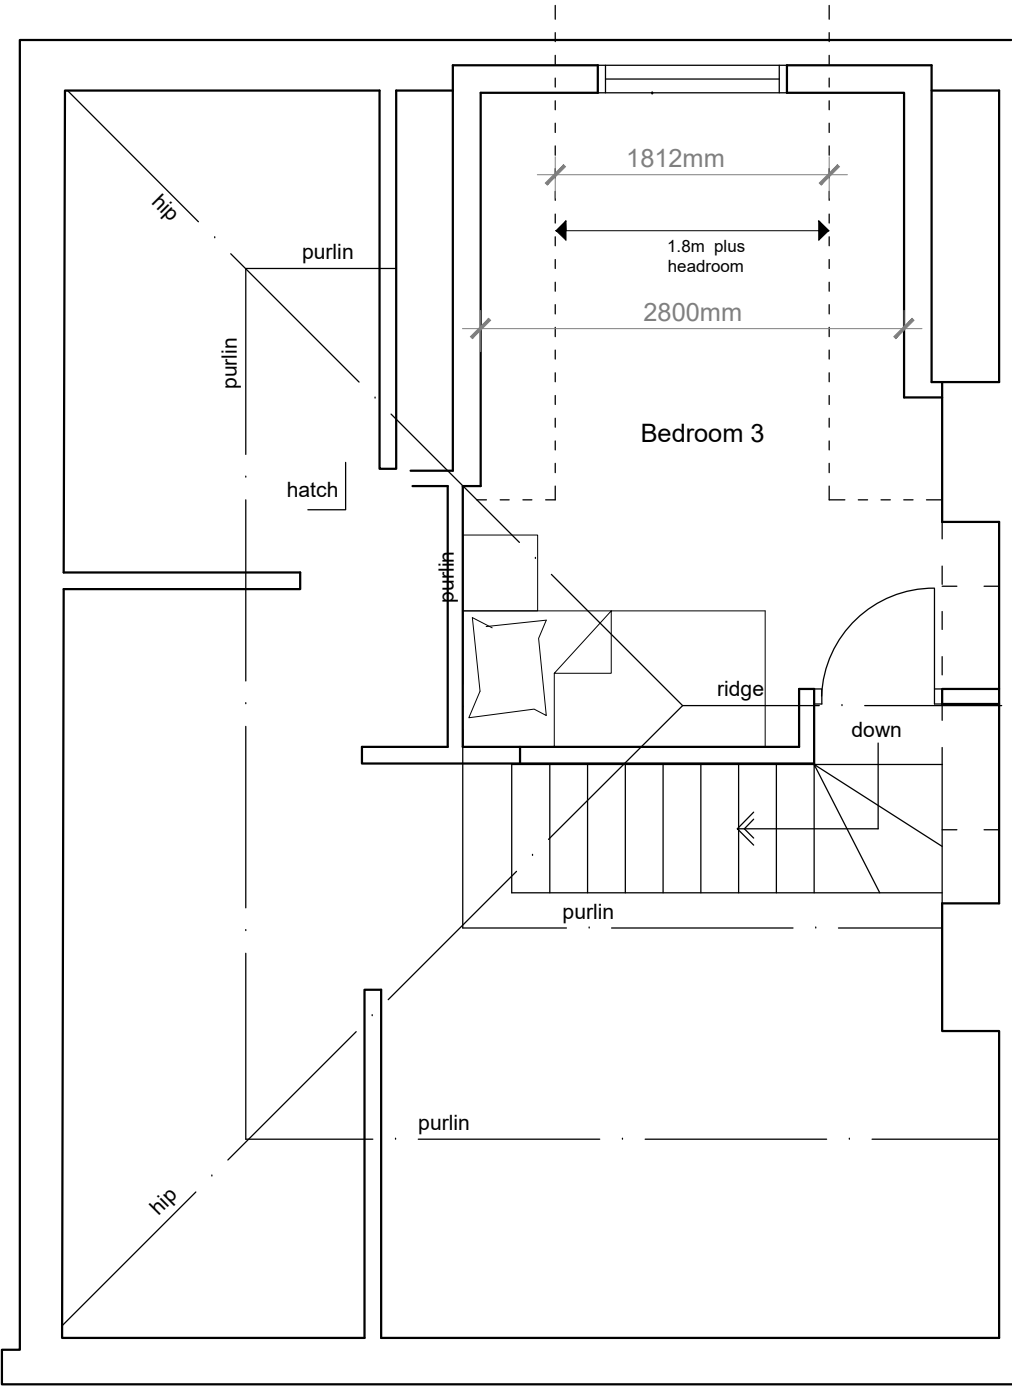

Roof Space Plan 1:50

REV G - Additional dimensions added. LFR 14.09.22
REV F - Size of dormer reduced. LFR 05.09.22
REV E - New scheme proposed. LFR 23.08.22
REV D - Elevation directions amended. LFR 25.04.22
REV C - Drawing amended. LFR 25.01.22
REV B - Drawing amended. LFR 12.10.21
REV A - Front elevation added and drawing altered. LFR 19.09.21

Client Mr and Mrs Bolton		
Project Proposed Extension to 5 Grindleton Road West Bradford BB7 4TE		
Drawing Title Proposed Plans and Elevations		
Scale 1:50/100 @ A2	Date Aug 2021	Drawn LFR
READ DESIGN LTD		
127 - 02 G		