

NOTES:

No.	Description	Date

CLIENT: Fortis Hospitality Solutions  
The Black Bull  
Old Langho Road  
Old Langho  
Blackburn  
BB6 8AW

PROJECT: PROPOSED DEMOLITIONS  
AND CONSTRUCTION OF A  
SINGLE STOREY KITCHEN  
EXTENSION

SHEET: EXISTING SITE PLAN

Project number PHA/886

Date 22/01/24


Drawn by LW

Checked by PH

# A1.1

Scale 1 : 200

Sheet size A1

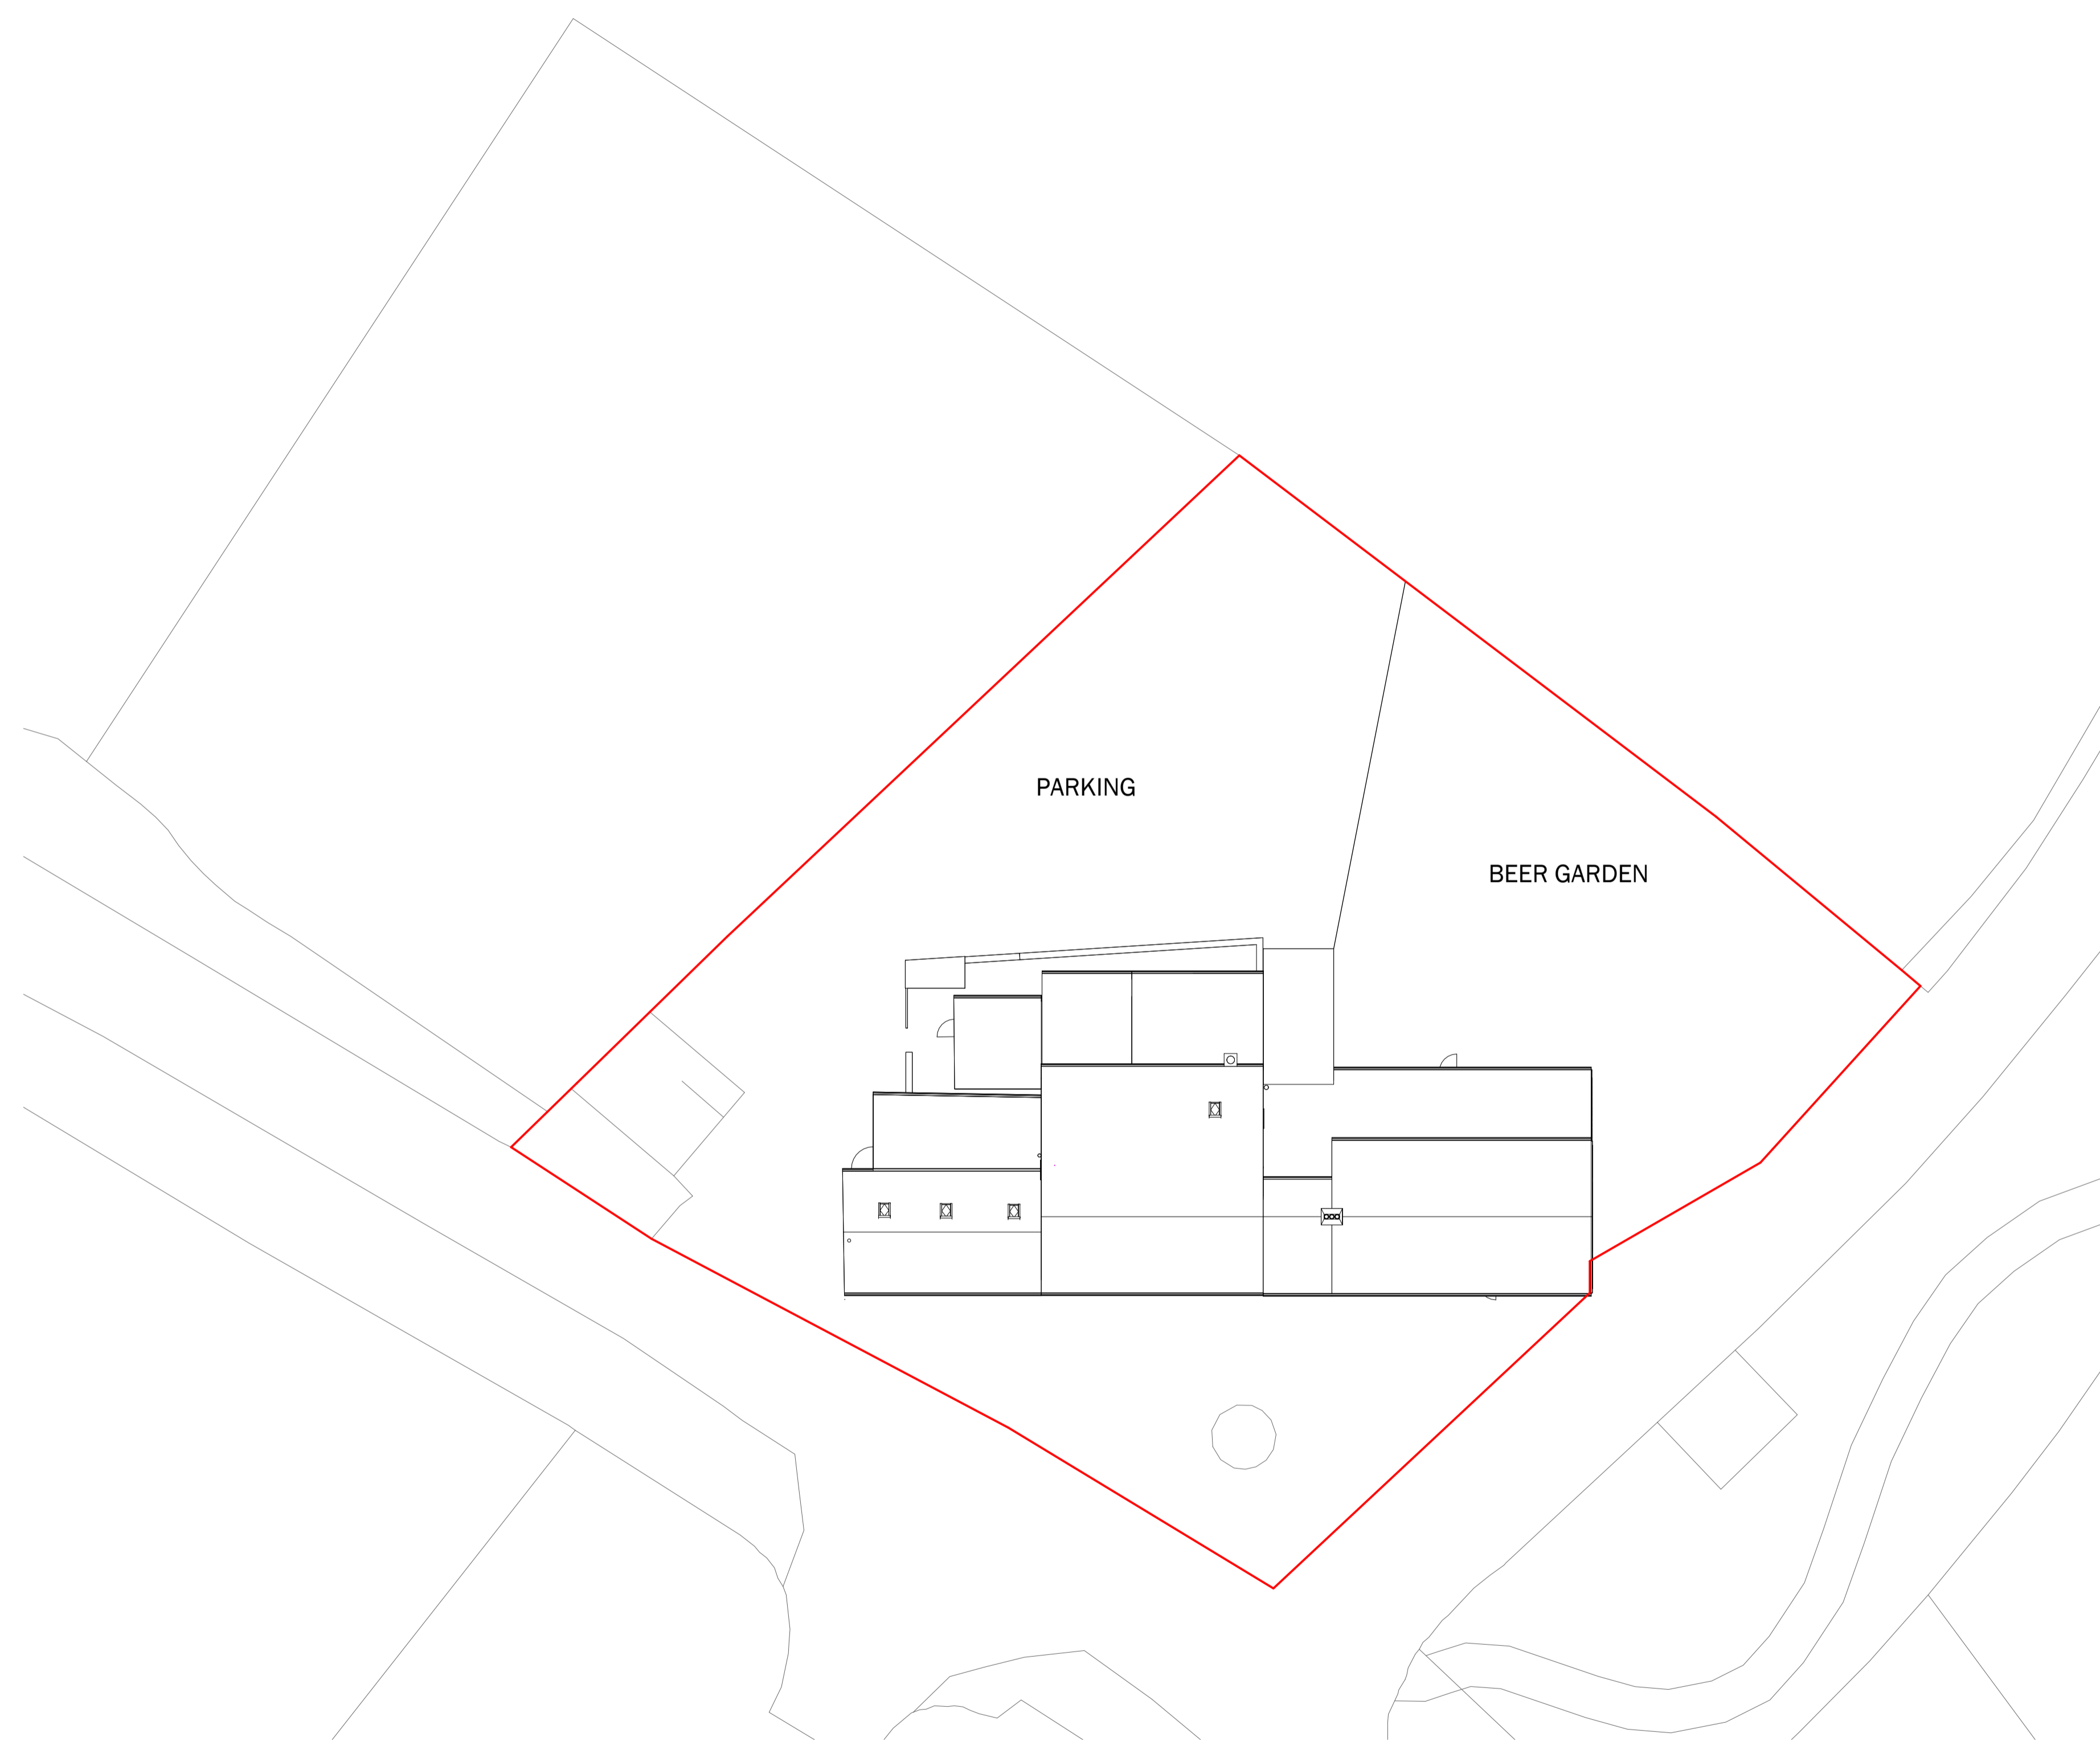

1 EXISTING SITE PLAN  
1 : 200

