


NOTES:

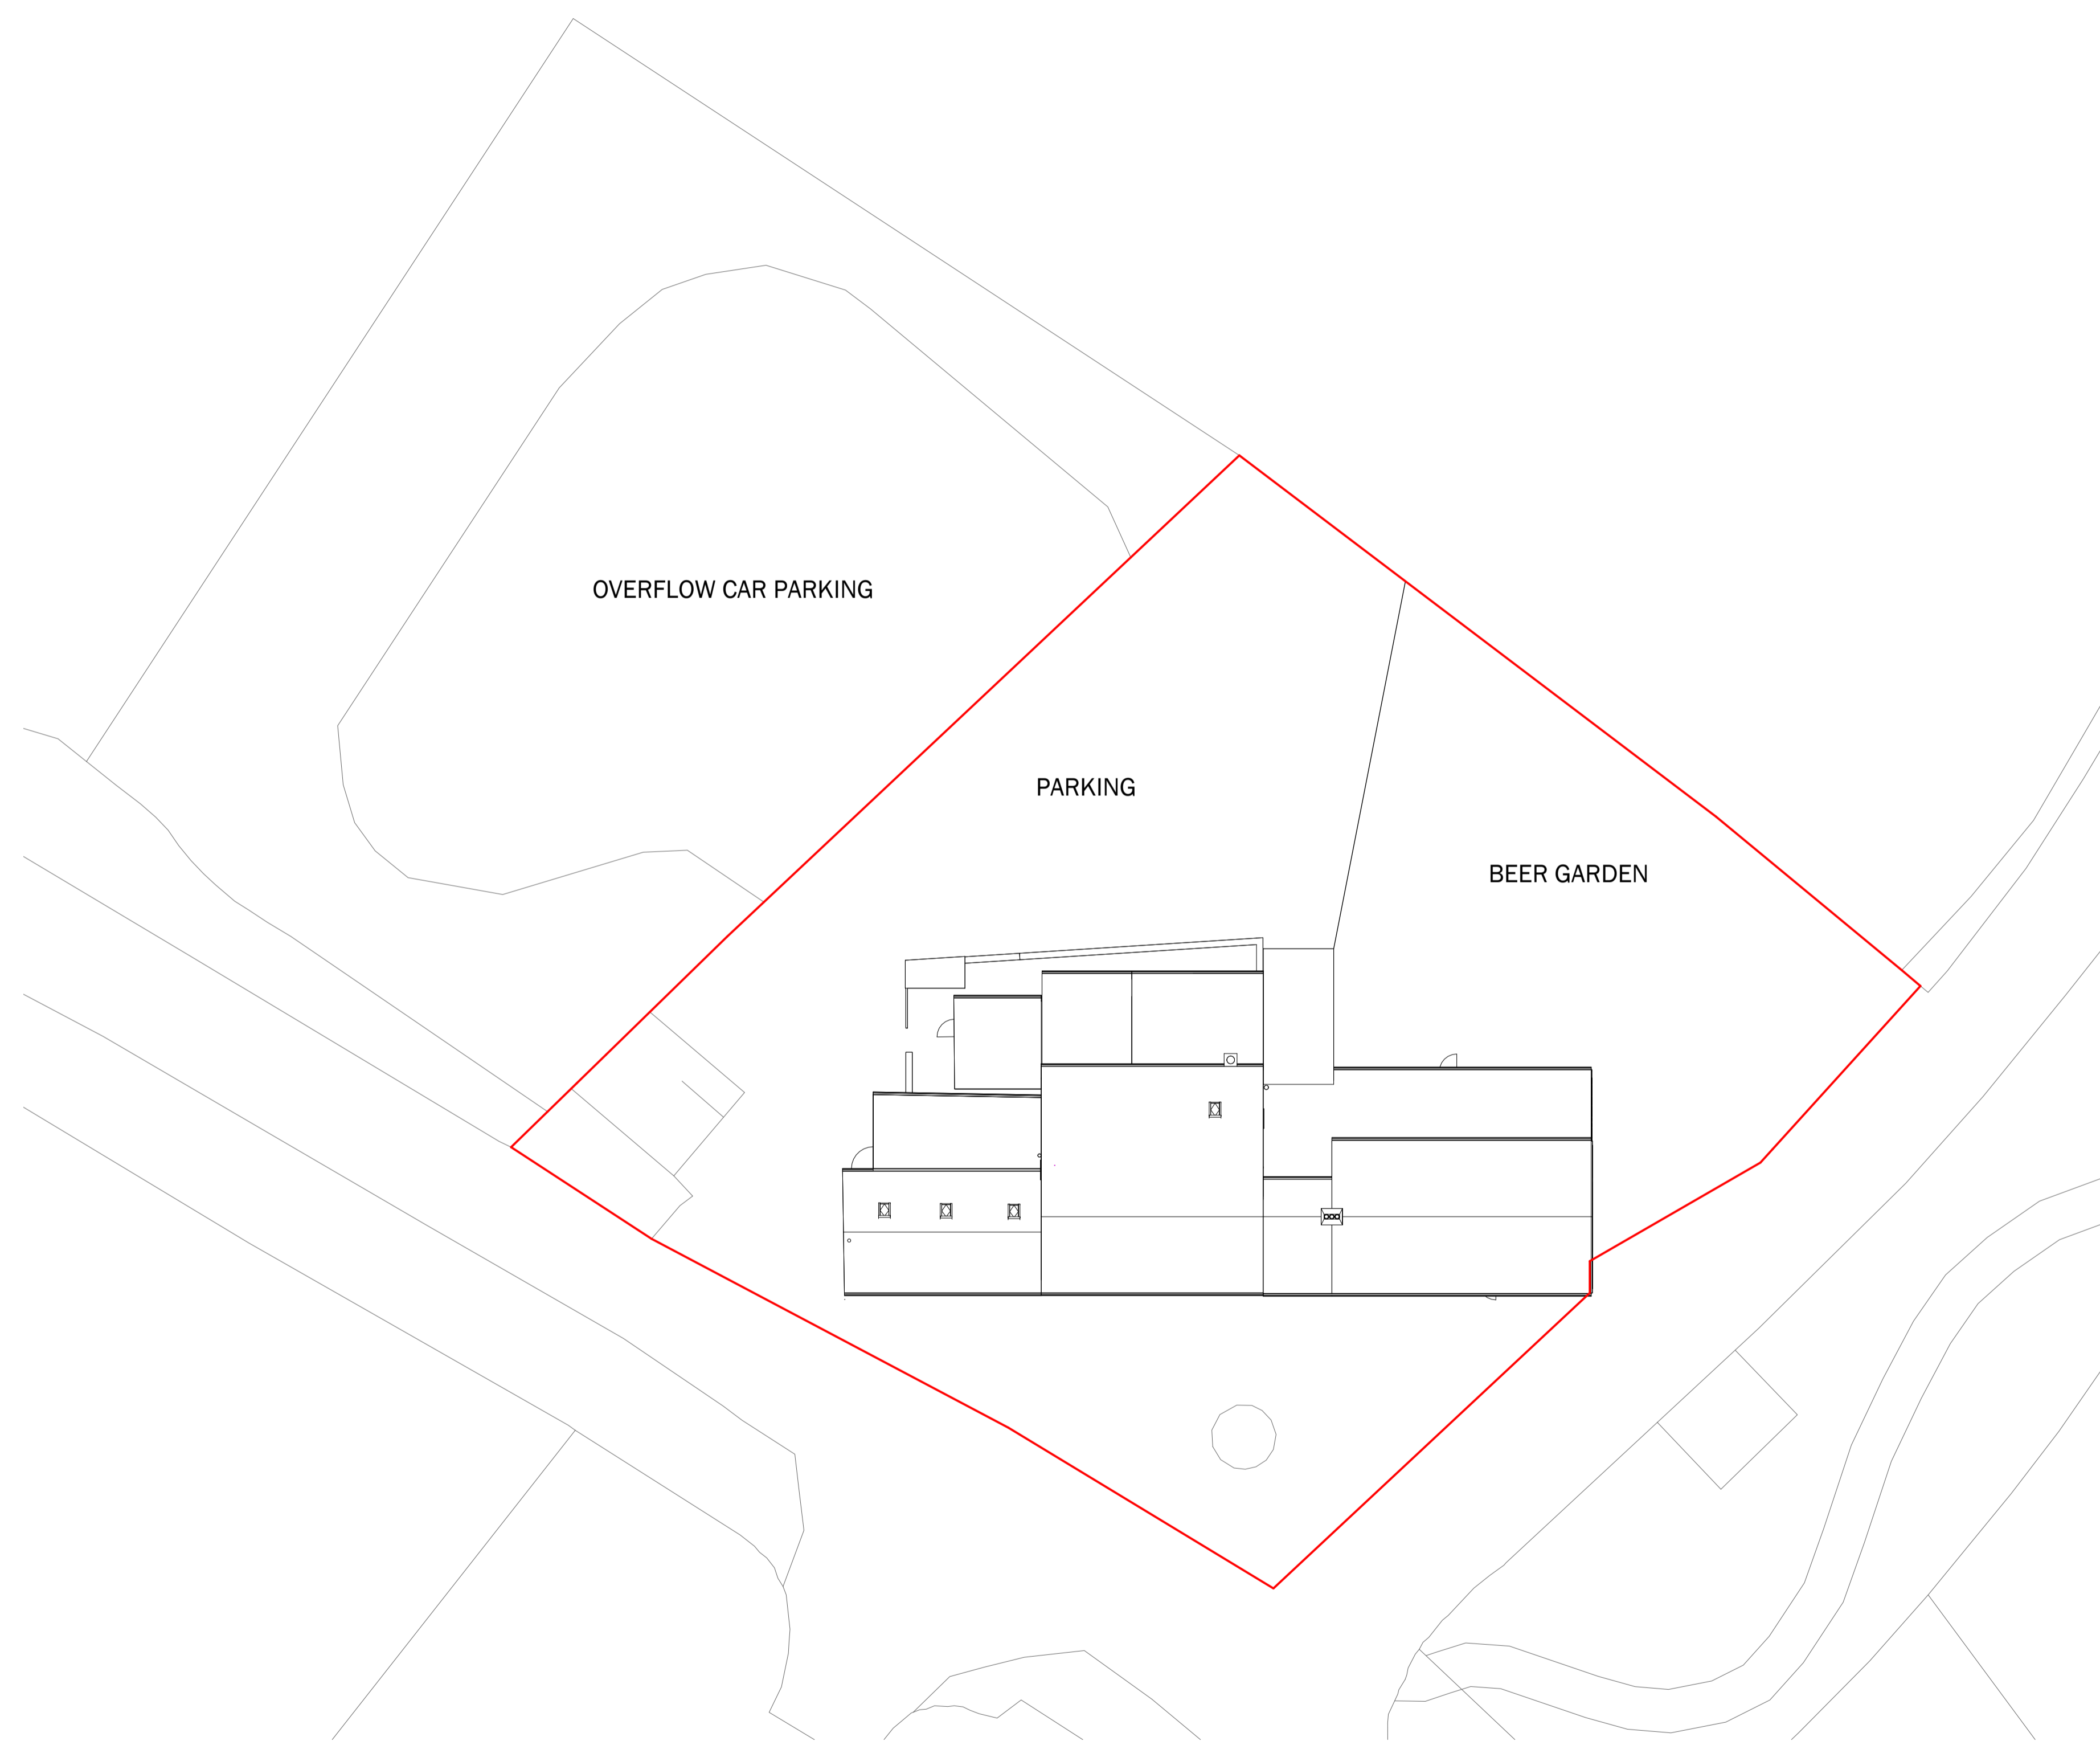

No.	Description	Date

CLIENT: Fortis Hospitality Solutions
The Black Bull
Old Langho Road
Old Langho
Blackburn
BB6 8AW

PROJECT: PROPOSED DEMOLITIONS
AND CONSTRUCTION OF A
SINGLE STOREY KITCHEN
EXTENSION

SHEET: EXISTING SITE PLAN

Project number PHA/886

Date 24/11/23

Drawn by LW

Checked by PH

A1.1

Scale 1 : 200

Sheet size A1

1 EXISTING SITE PLAN
1 : 200

