
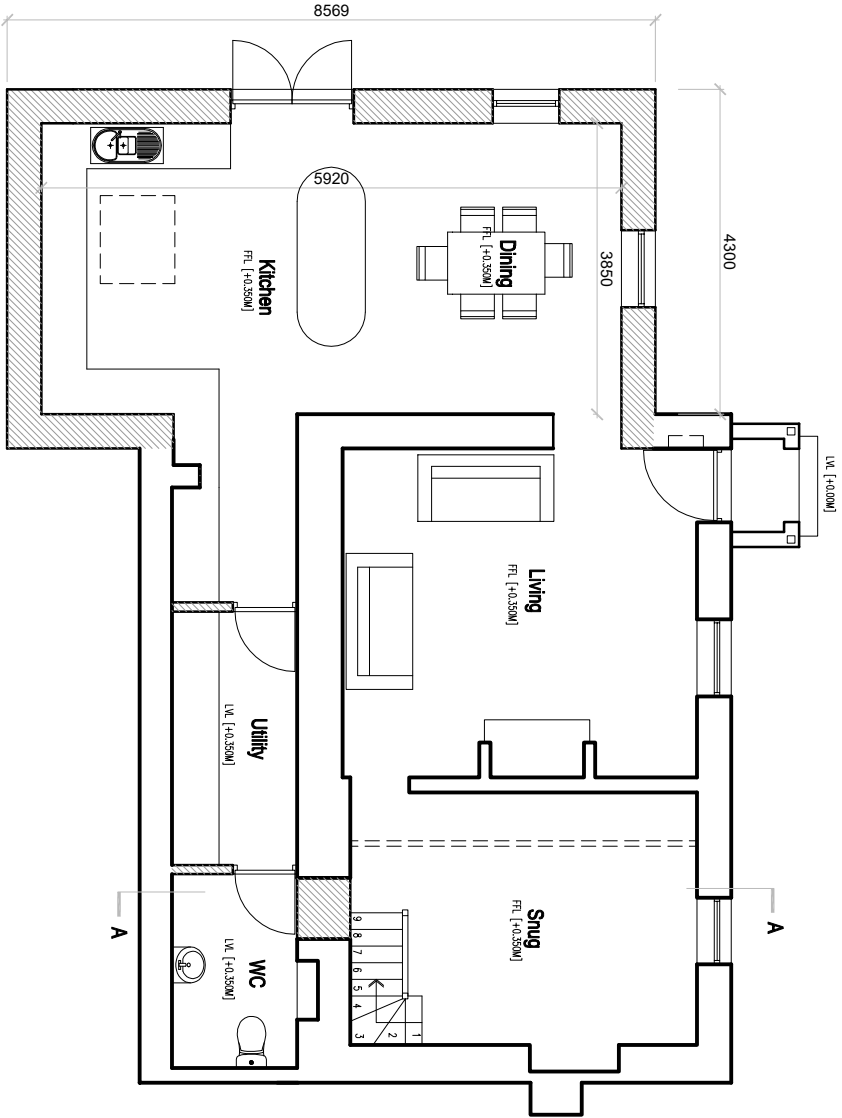
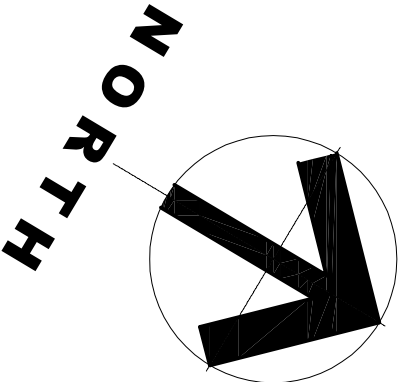
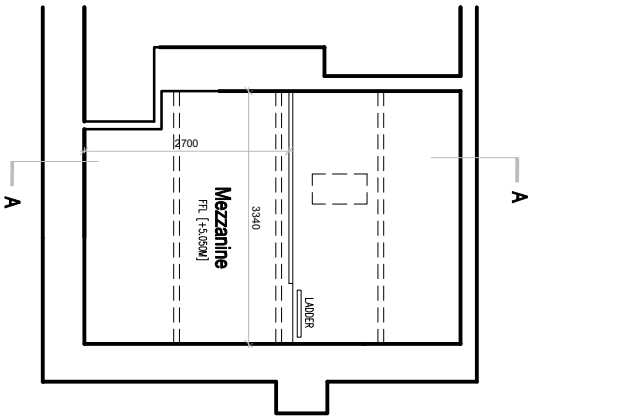


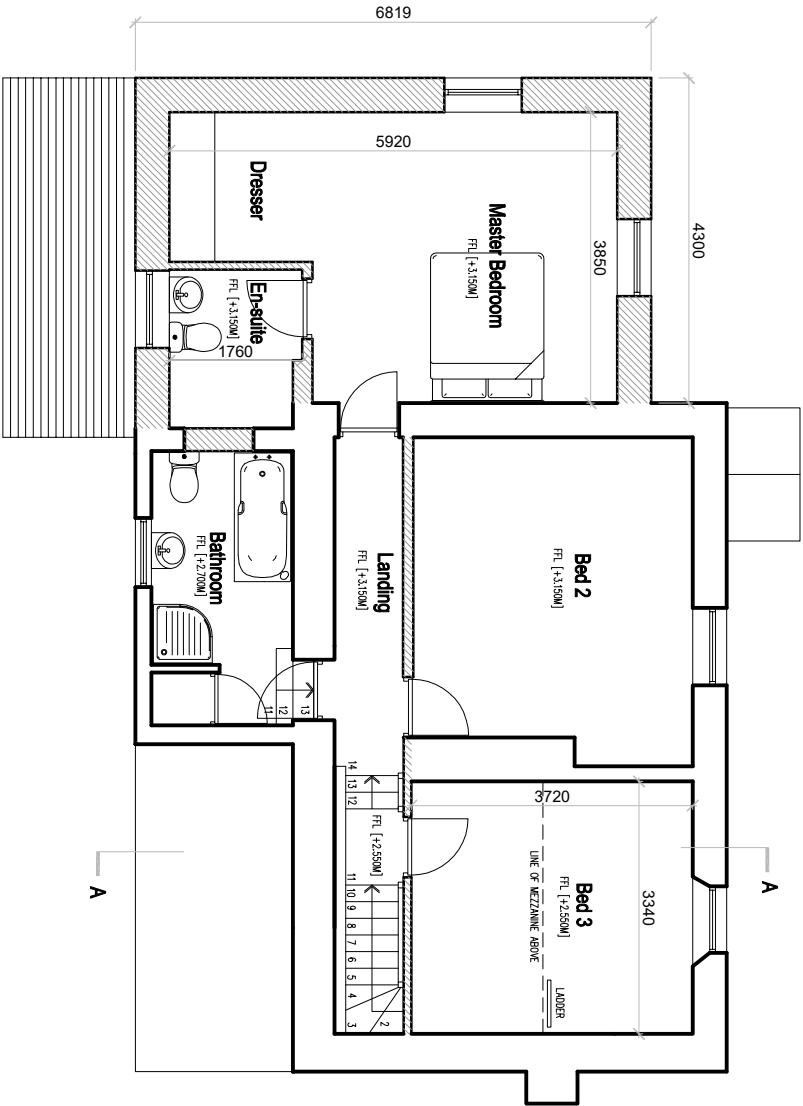

PROPOSED GROUND FLOOR PLAN

qww+q architects The Annex Lowerfold Farm Oswaldtwistle B554DA Private Residential Housing Commercial Conservation Domestic Tel: 01254 483648 Email: info@qww-architects.com Web: www.qww-architects.com Architects Registration Board Architects Registration Board		Client MR_ & MRS_AUSTEN	Scale 1:100	Sheet Size A3	Drawn By AW	Checked AW
Project MILLHOUSE WEST_BRADFORD		Drawn Title PROPOSED_FLOOR PLANS	Drawing Status PLANNING		Drawing Number PL/06	Revision D

©www.qwwarchitects Ltd 2020 | This Drawing is to be used in conjunction with all other project associated drawings and information. Do not re-use for the design of any other project without the written consent and supervision of the drawing author prior to construction or reuse for any other project. This drawing is copyright and the property of qww-architects, Ltd.