

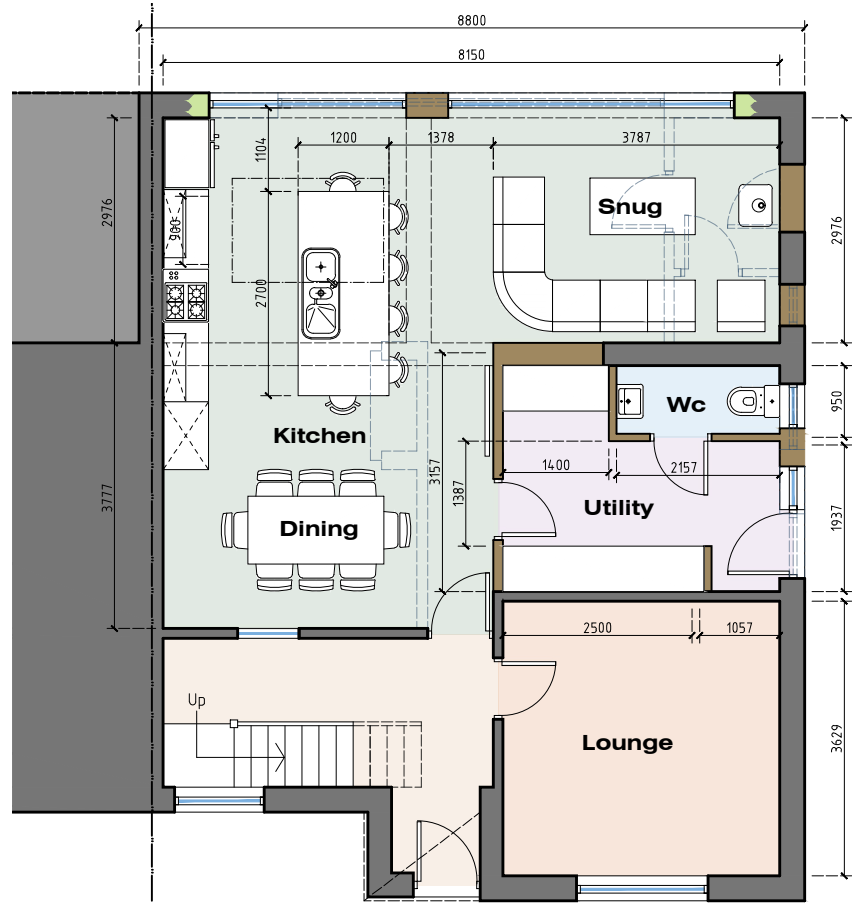


PROPOSED FLOOR PLANS AND ELEVATIONS


TWO-STOREY EXTENSION - 9 LOWER LANE - LONGRIDGE - PRESTON - PR3 3SL

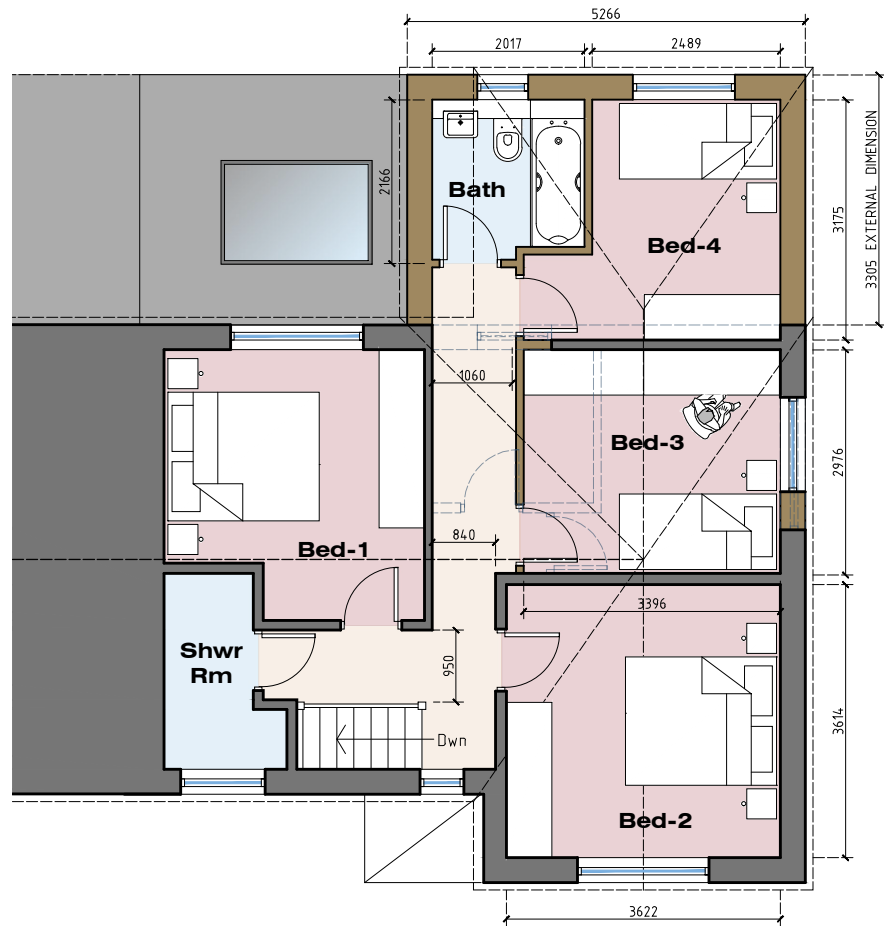


GROUND FLOOR

 


FIRST FLOOR

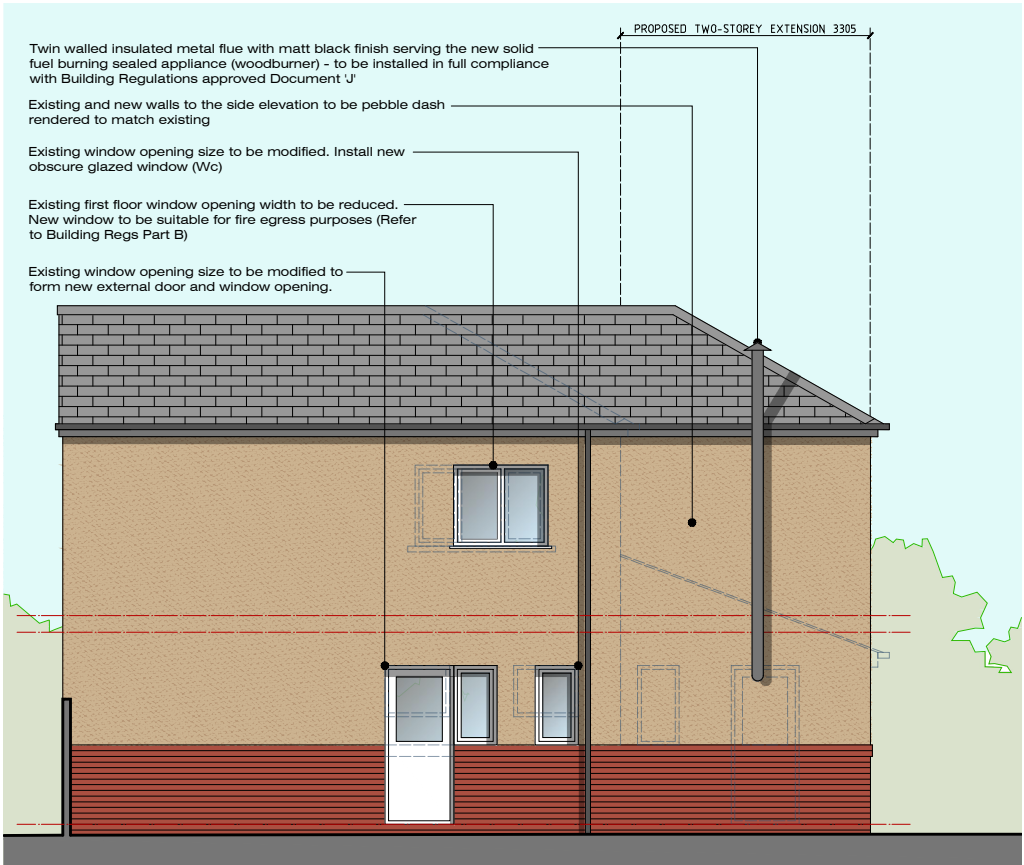

Side (North-East) Elevation

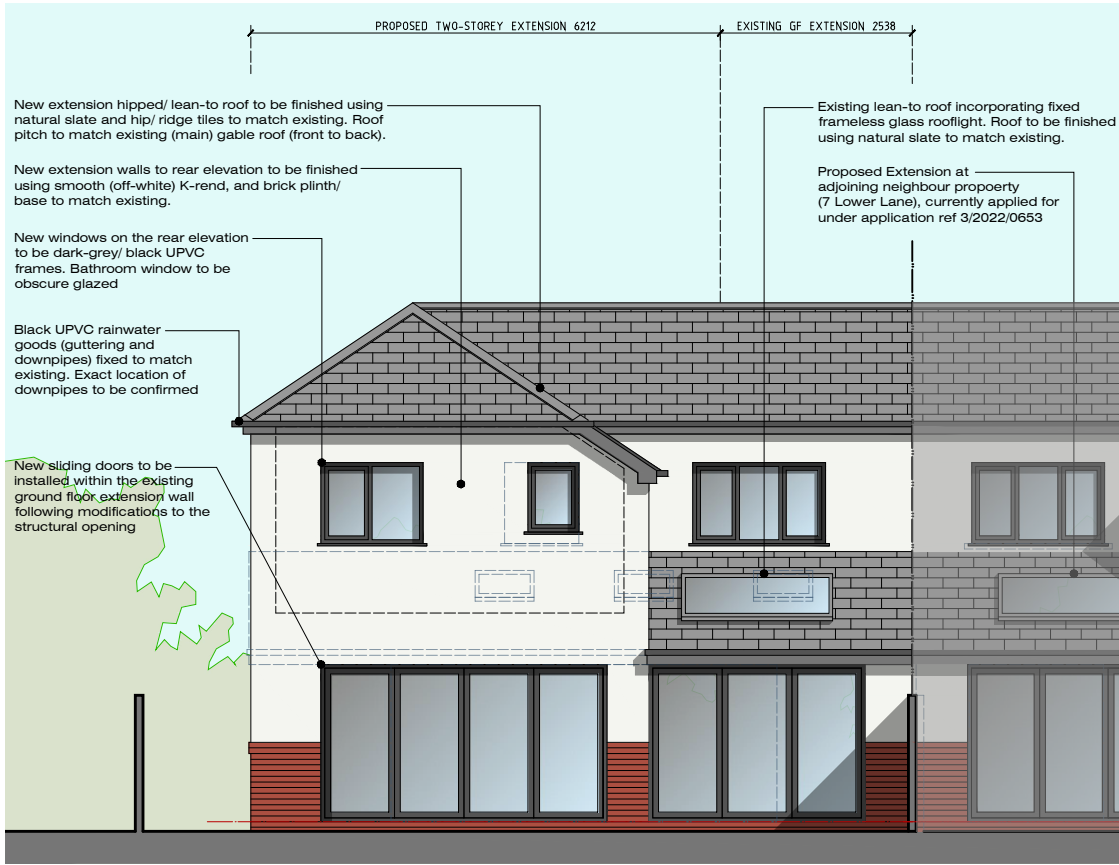

Rear (North West) Elevation

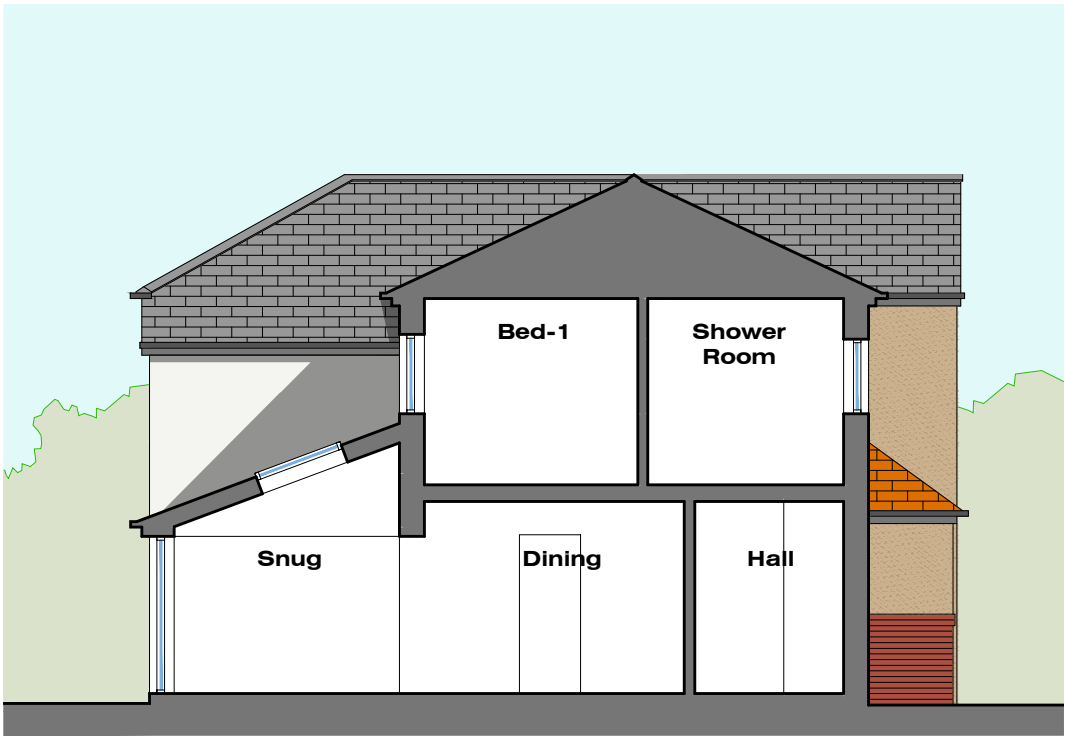

Side (South-West) Sectional Elevation



Front (South-East/ Lower Lane) Elevation

Rev-A: Extension width reduced and roof style altered as requested by RVBC Planning Dept. (26.10.22)

MR M RONAN: FIRST FLOOR REAR EXTENSION 9 LOWER LANE LONGRIDGE PRESTON PR3 3SL	JM-0256 005 PROPOSE FLOOR PLANS & ELEVATIONS	Rev-A Date: 28.07.22 Drawn by: J Monks Scale: 1:100 Size: A3
--	--	--

MONKS-ARCHITECTURAL-DESIGN
25 BIRCHFIELD DRIVE - LONGRIDGE- PRESTON - PR3 3HP