


PROPOSED SITE PLAN

TWO-STOREY EXTENSION - 9 LOWER LANE - LONGRIDGE - PRESTON - PR3 3SL

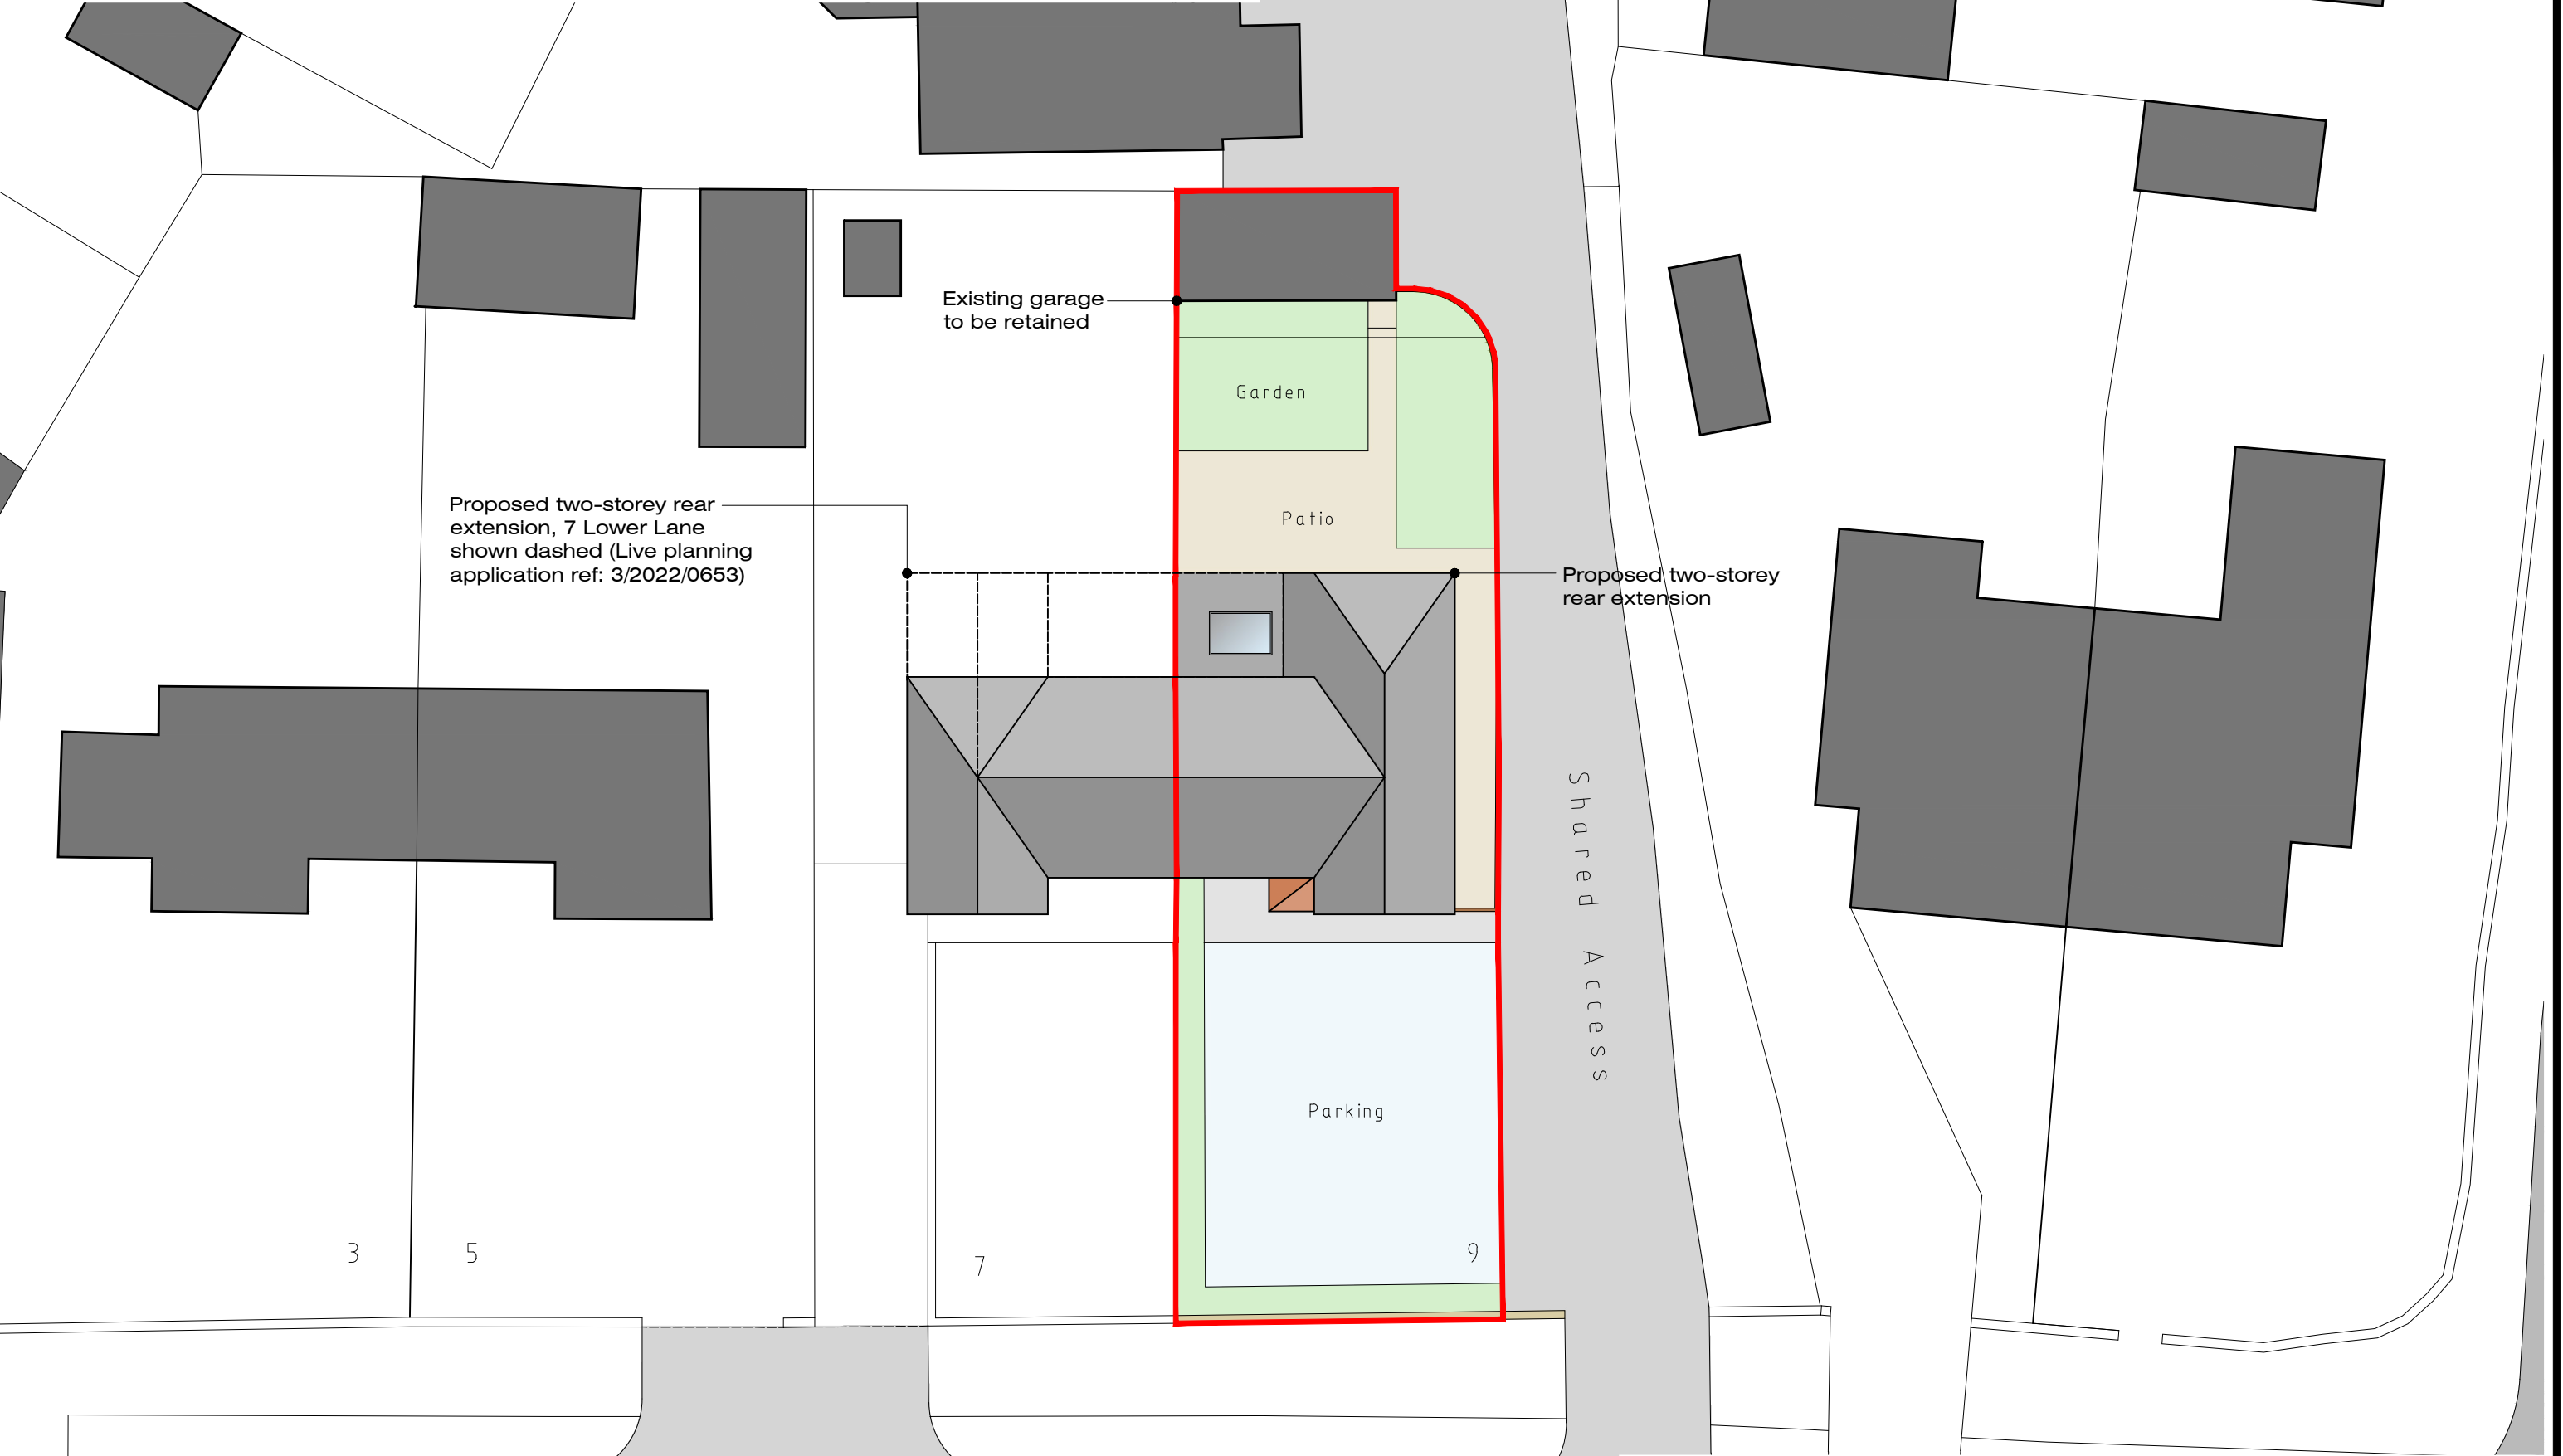

Rev-A: Extension width reduced and roof style altered as requested by RVBC Planning Dept. (26.10.22)

MR M RONAN:  
FIRST FLOOR REAR  
EXTENSION  
9 LOWER LANE  
LONGRIDGE  
PRESTON PR3 3SL

**JM-0256**  
**PROPOSED**  
**SITE PLAN**

**004**

**Rev-A**

Date: 28.07.22  
Drawn by: J Monks  
Scale: 1:200  
Size: A3

**MONKS-ARCHITECTURAL-DESIGN**  
25 BIRCHFIELD DRIVE - LONGRIDGE- PRESTON - PR3 3HP

