

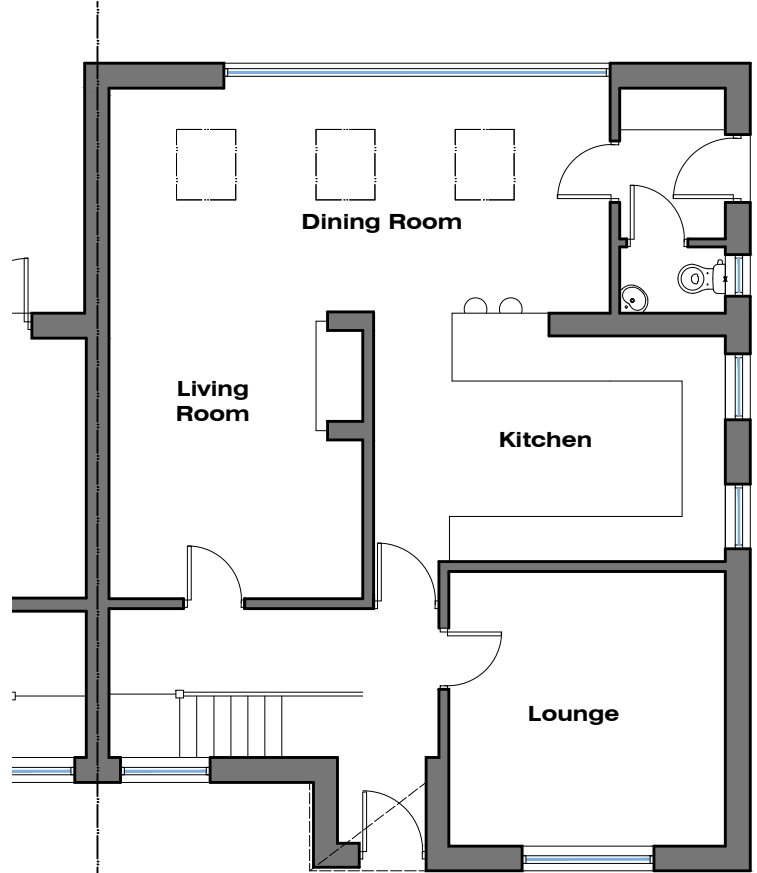


EXISTING FLOOR PLANS AND ELEVATIONS


TWO-STOREY EXTENSION - 9 LOWER LANE - LONGRIDGE - PRESTON - PR3 3SL

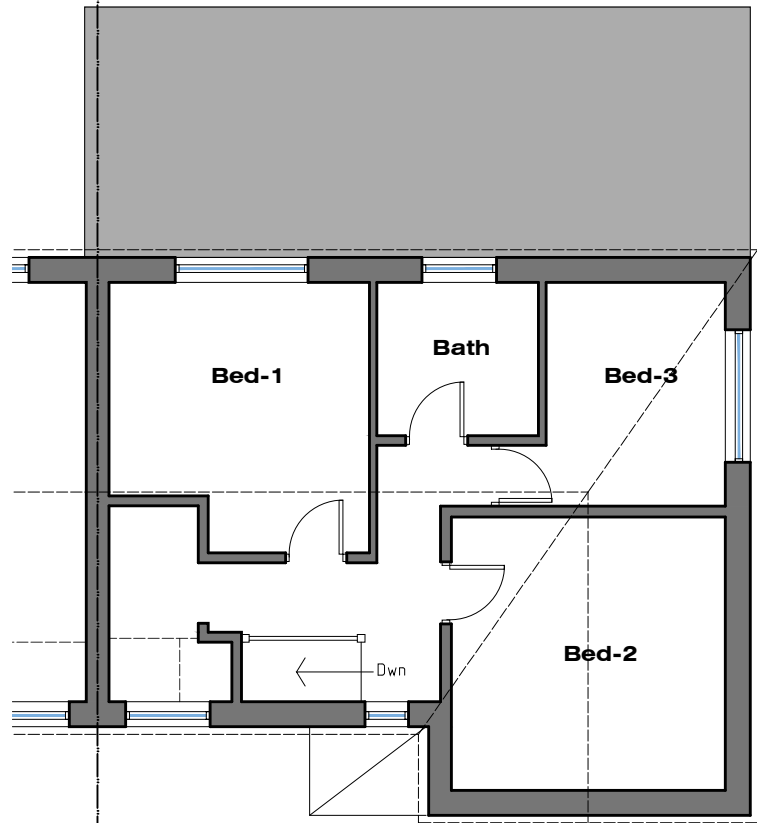


GROUND FLOOR

 


FIRST FLOOR

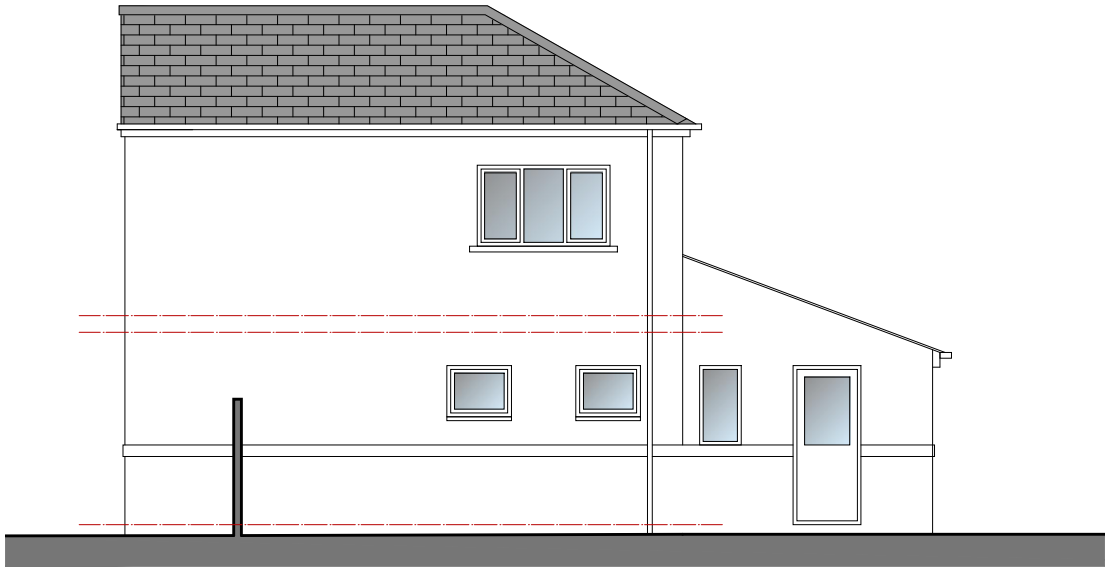


Side (North-East) Elevation

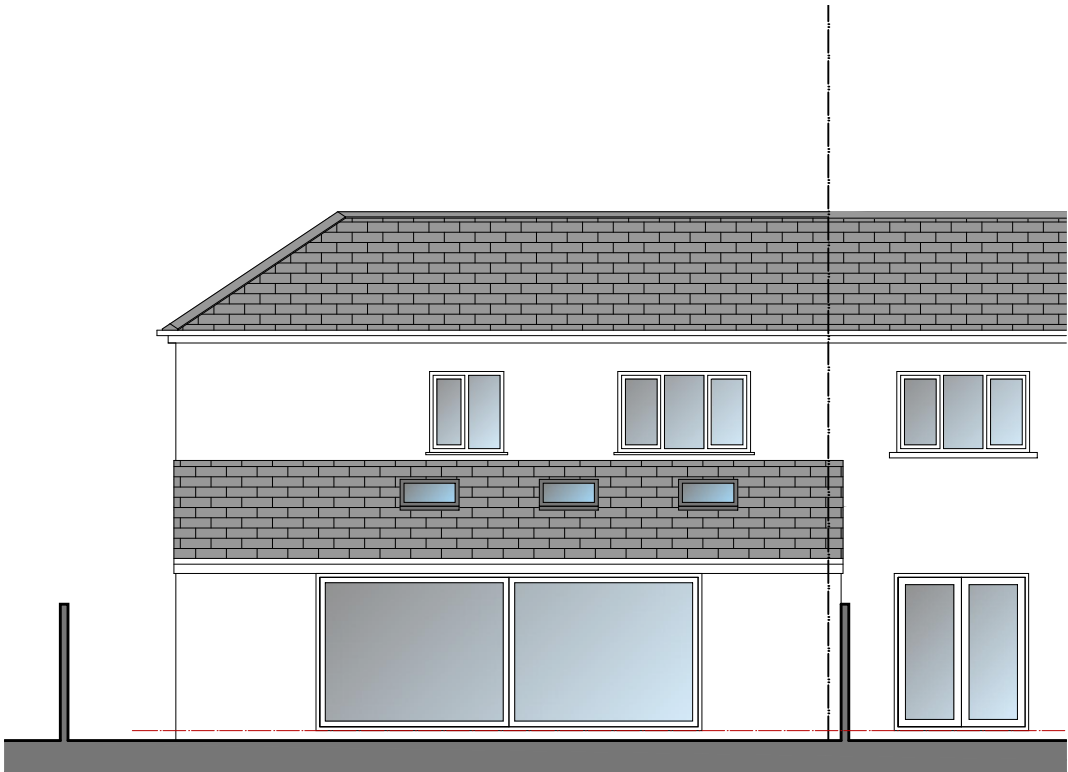

Rear (North West) Elevation

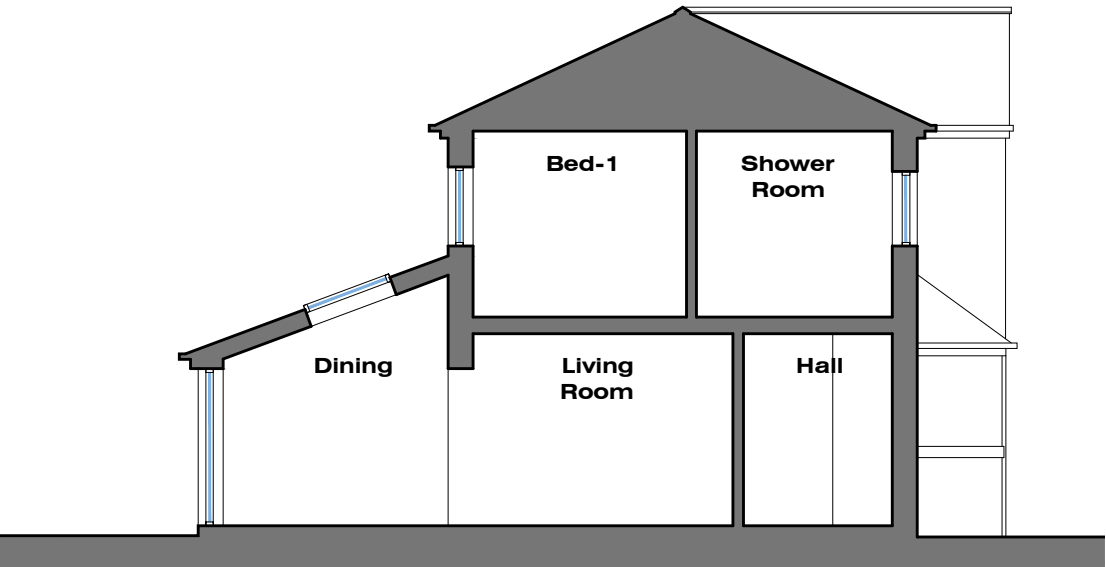

Side (South-West) Sectional Elevation

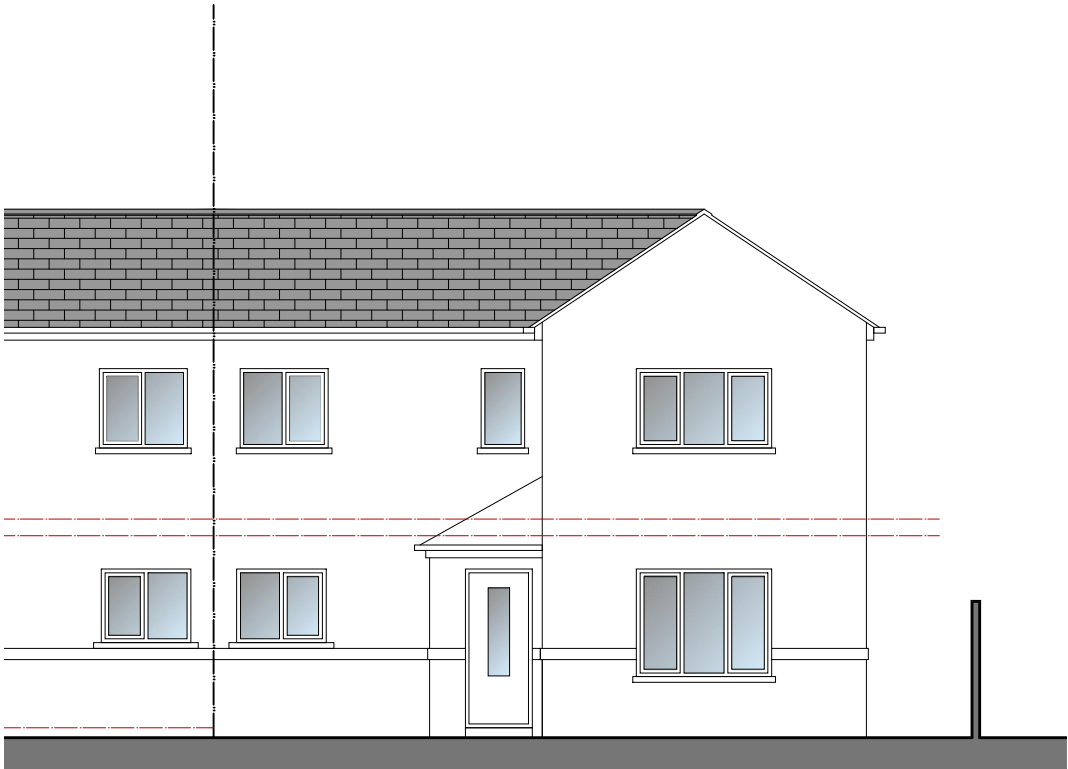

Front (South-East/ Lower Lane) Elevation

MR M RONAN:  
FIRST FLOOR REAR  
EXTENSION  
9 LOWER LANE  
LONGRIDGE  
PRESTON PR3 3SL

JM-0256 003  
EXISTING FLOOR  
PLANS & ELEVATIONS

Date: 28.07.22  
Drawn by: J Monks  
Scale: 1:100  
Size: A3

MONKS-ARCHITECTURAL-DESIGN  
25 BIRCHFIELD DRIVE - LONGRIDGE- PRESTON - PR3 3HP