
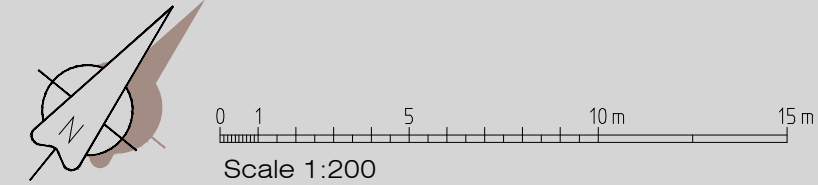


EXISTING SITE PLAN

TWO-STOREY EXTENSION - 9 LOWER LANE - LONGRIDGE - PRESTON - PR3 3SL

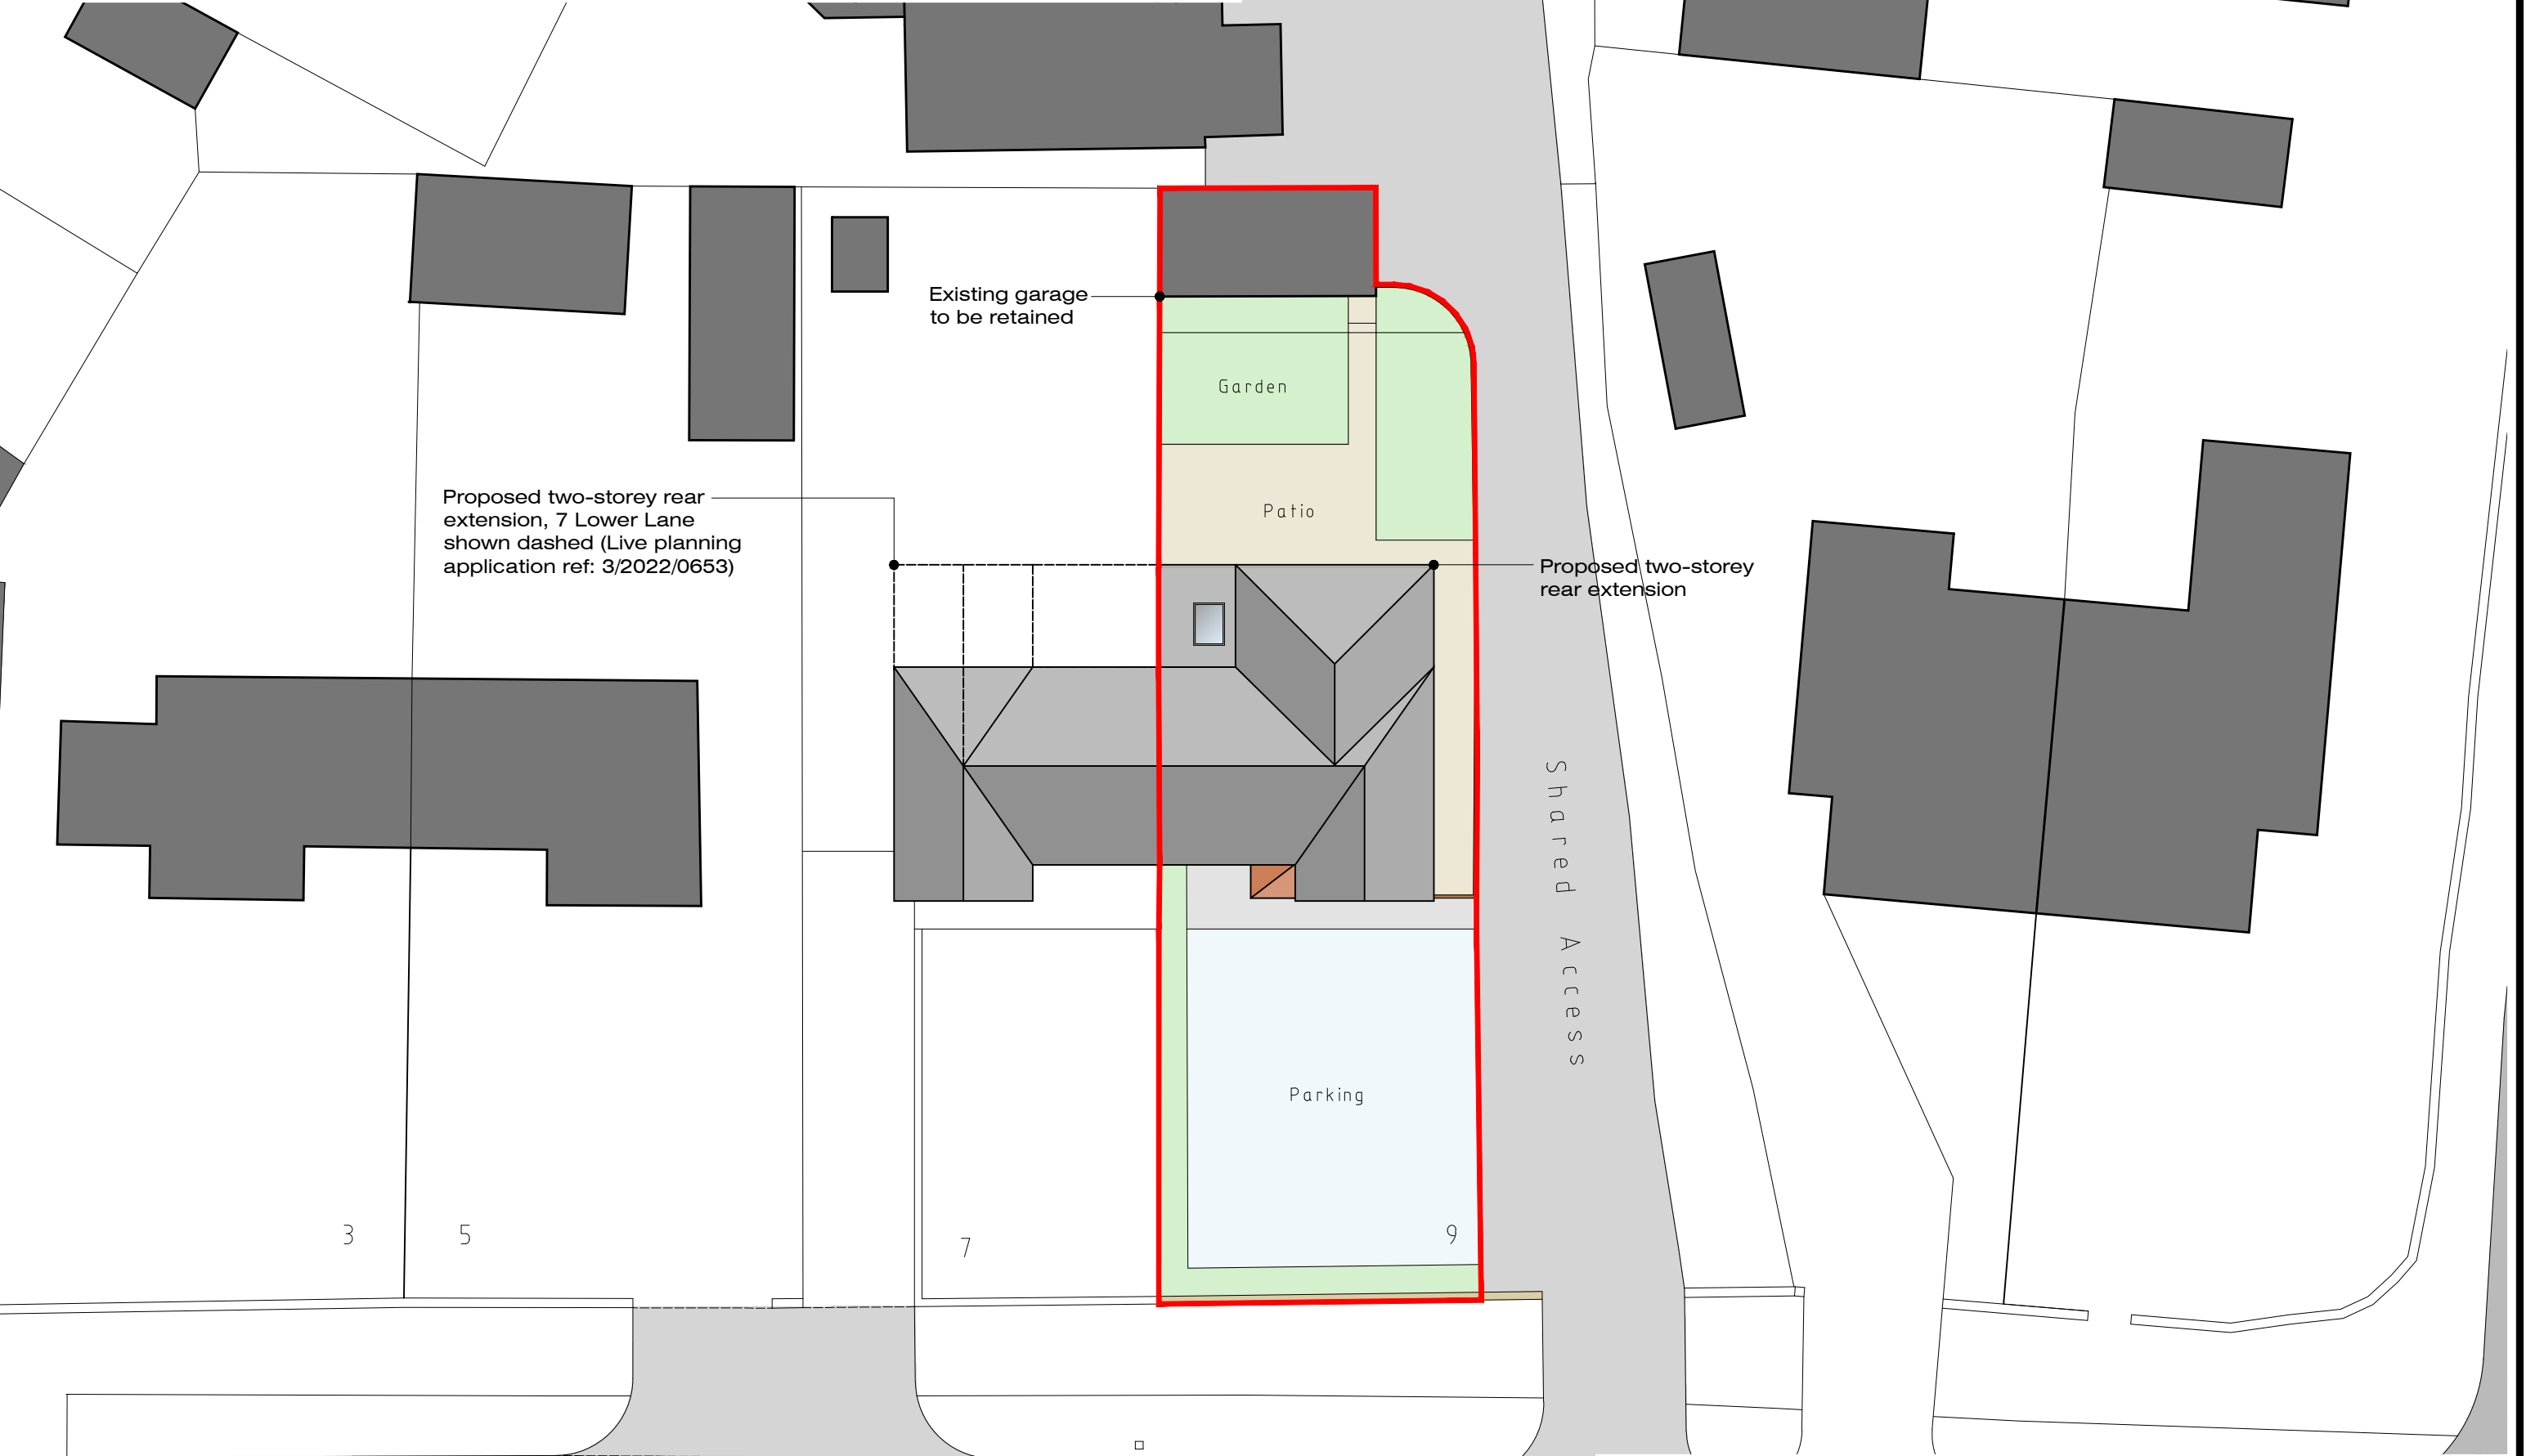

MR M RONAN: FIRST FLOOR REAR EXTENSION 9 LOWER LANE LONGRIDGE PRESTON PR3 3SL	JM-0256	004	Date: 28.07.22 Drawn by: J Monks Scale: 1:200 Size: A3
	PROPOSED SITE PLAN		
MONKS-ARCHITECTURAL-DESIGN 25 BIRCHFIELD DRIVE - LONGRIDGE- PRESTON - PR3 3HP			