




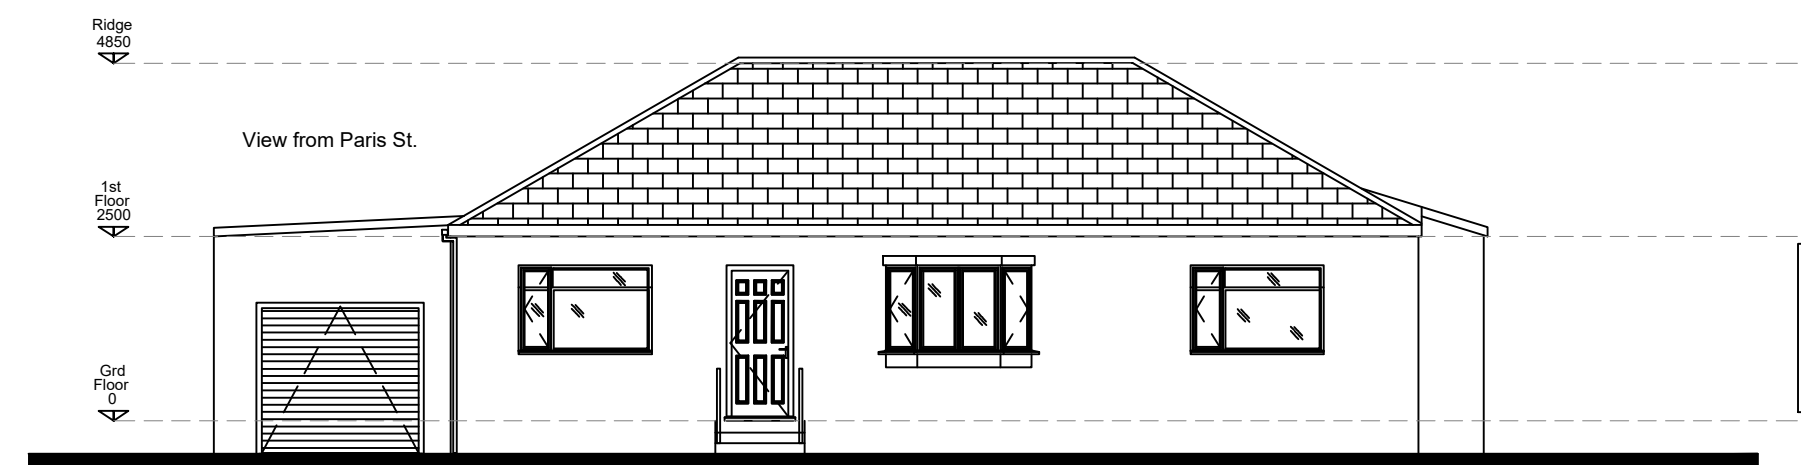

EXISTING NORTH EAST ELEVATION (FRONT). SCALE 1:100

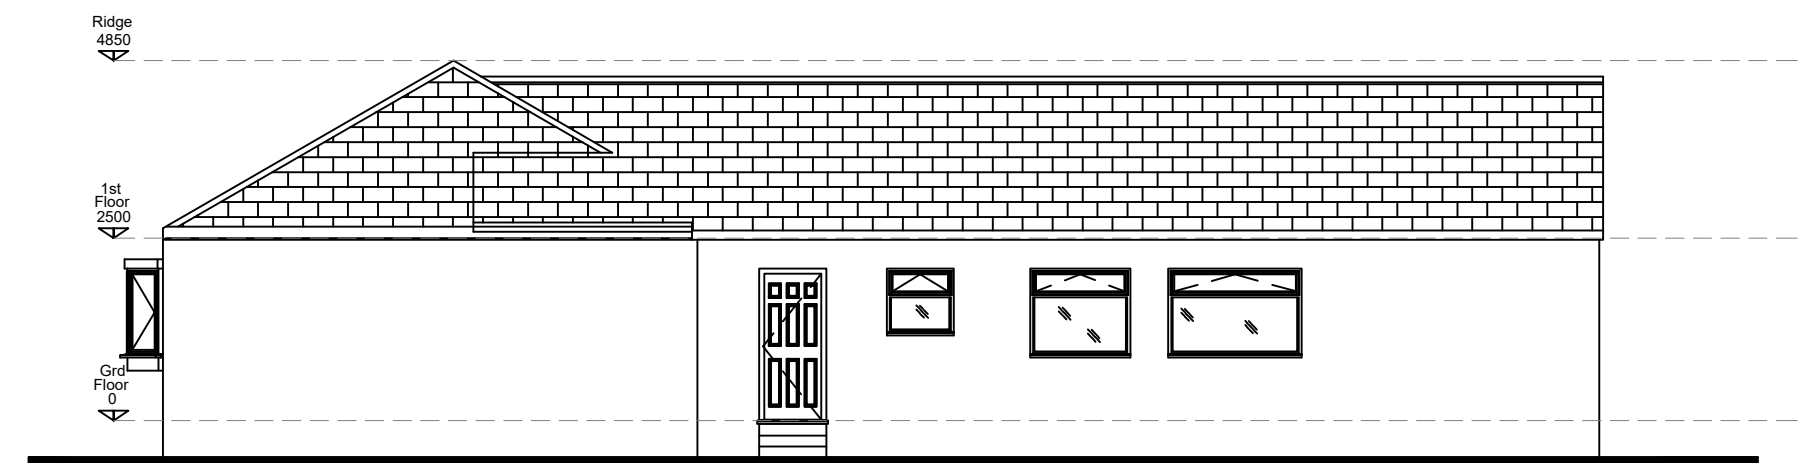


EXISTING NORTH WEST ELEVATION (RIGHT). SCALE 1:100

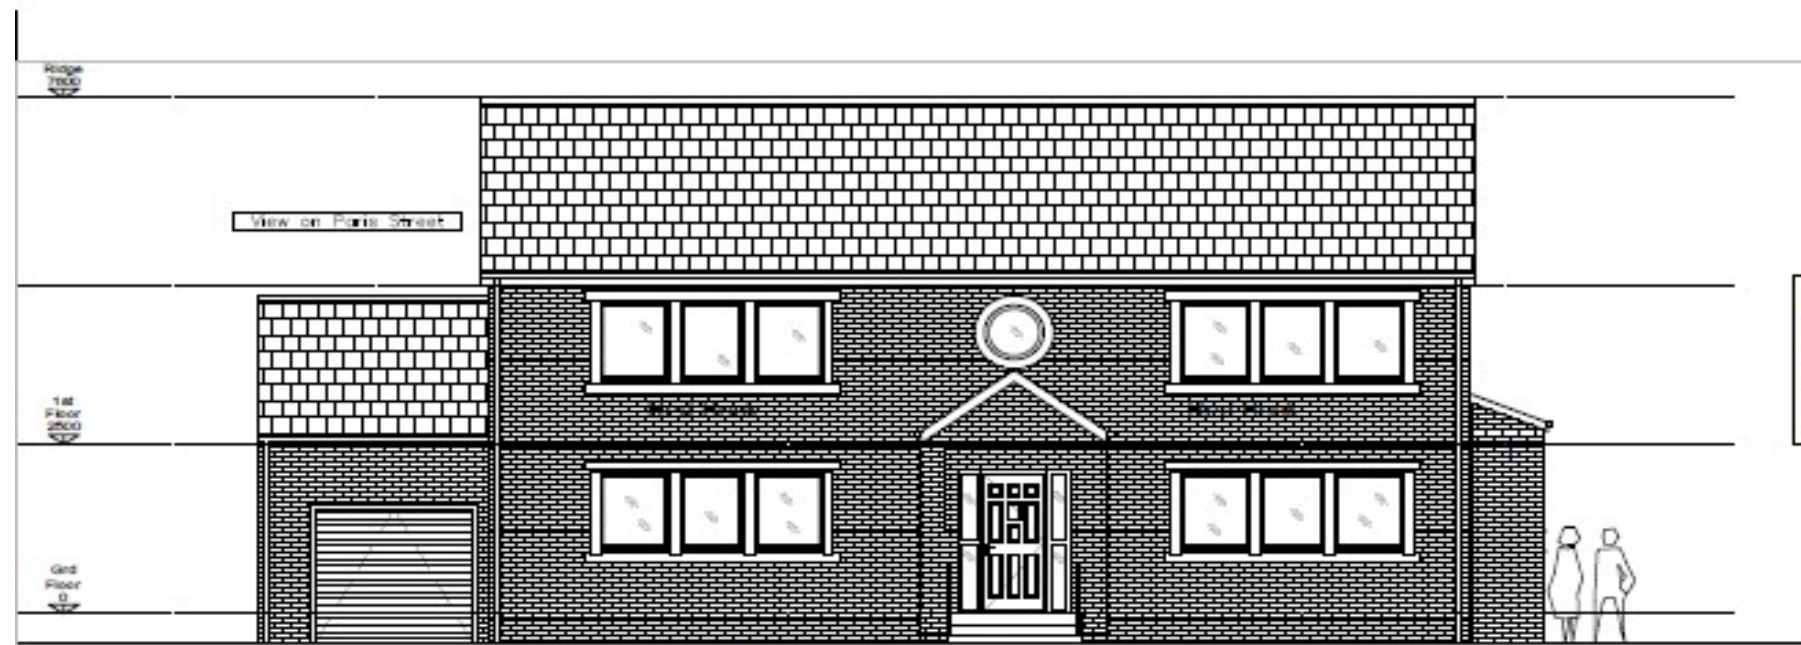


NORTH EAST ELEVATION (FRONT). SCALE 1:100



NORTH WEST ELEVATION. SCALE 1:100

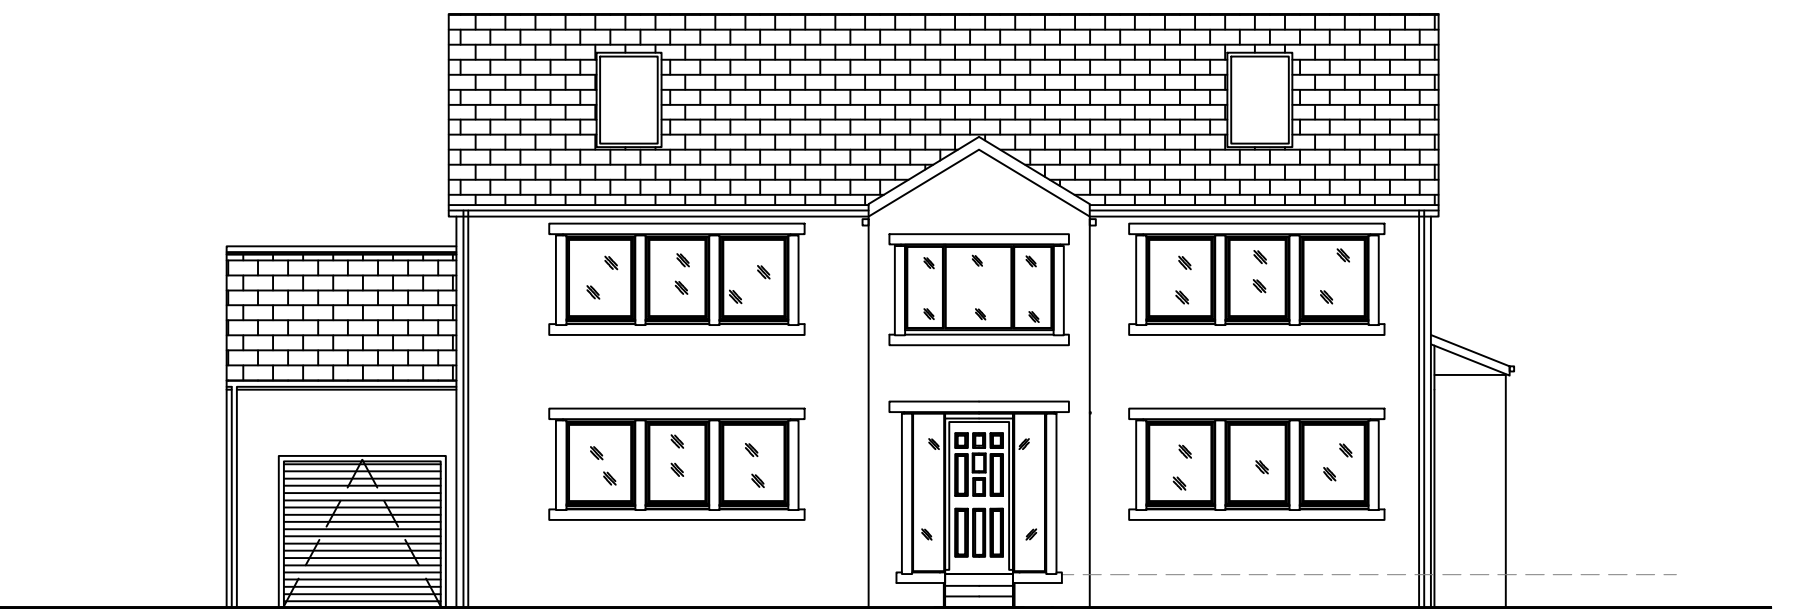

PROPOSED NORTH EAST ELEVATION (FRONT). SCALE 1:100

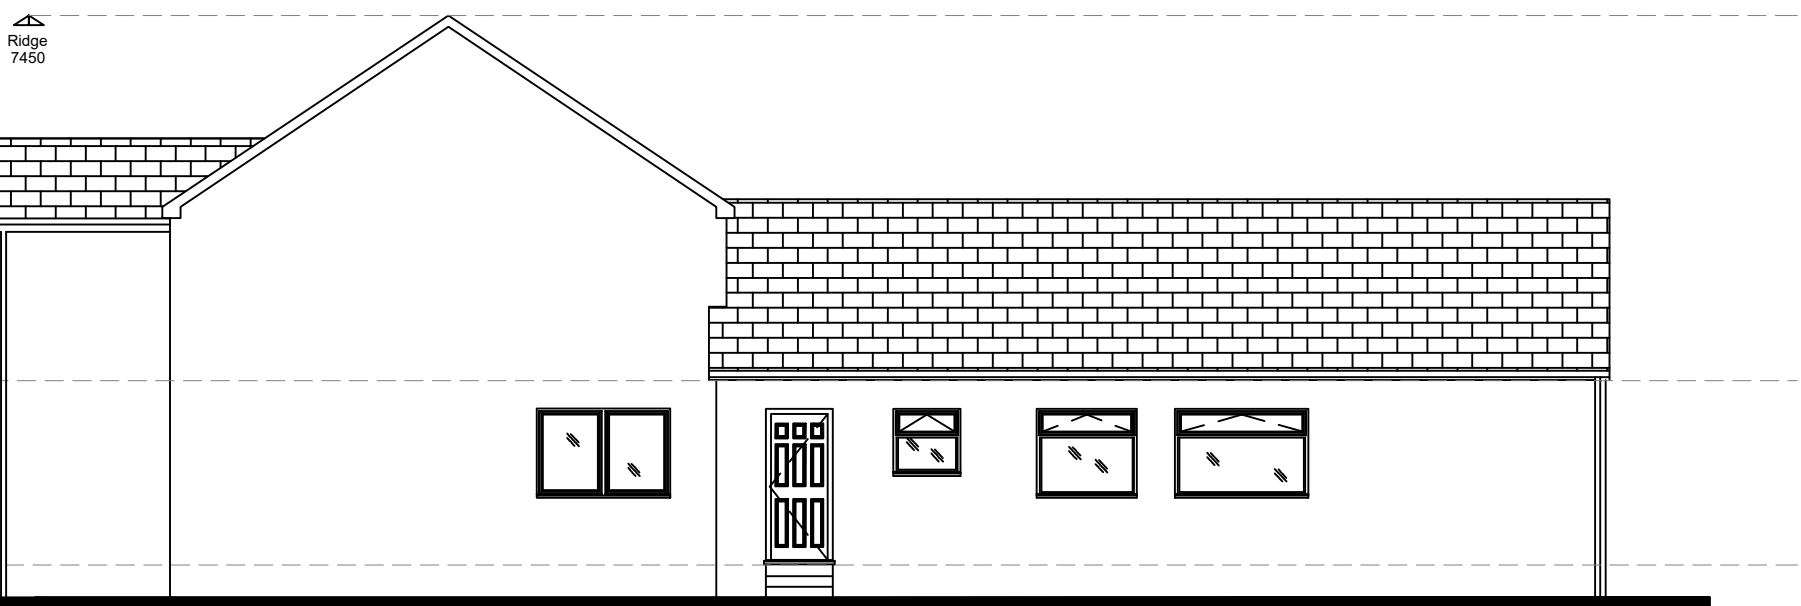


PROPOSED NORTH WEST ELEVATION. SCALE 1:100


NON-MATERIAL AMENDMENT PLANNING APPLICATION. SHEET 2 OF 2

EXISTING EXTERNAL MATERIALS:
-TILED ROOF
-UPVC WINDOWS AND DOOR
-BRICK & RENDERED WALLS


ALL PROPOSED EXTERNAL MATERIALS TO MATCH CURRENTLY APPROVED WITH SLATE ROOF TILES AT ALL FRONT ELEVATION.

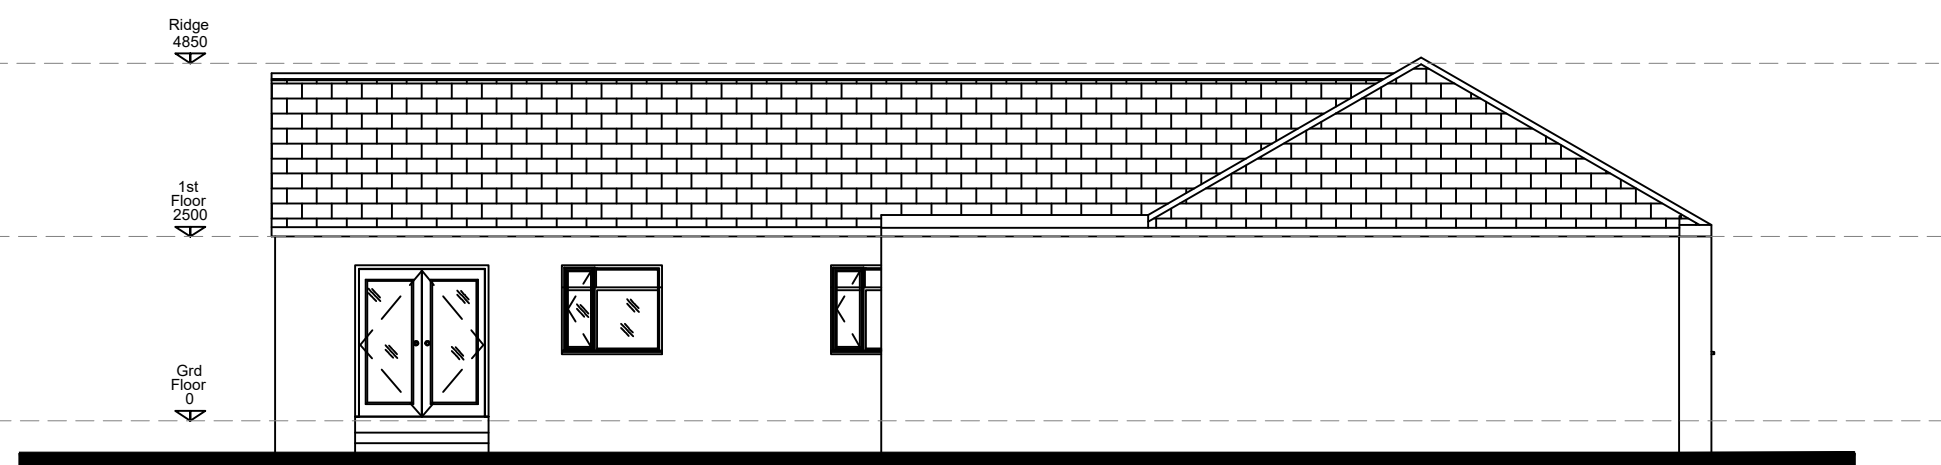

EXISTING SOUTH EAST ELEVATION (LEFT). SCALE 1:100

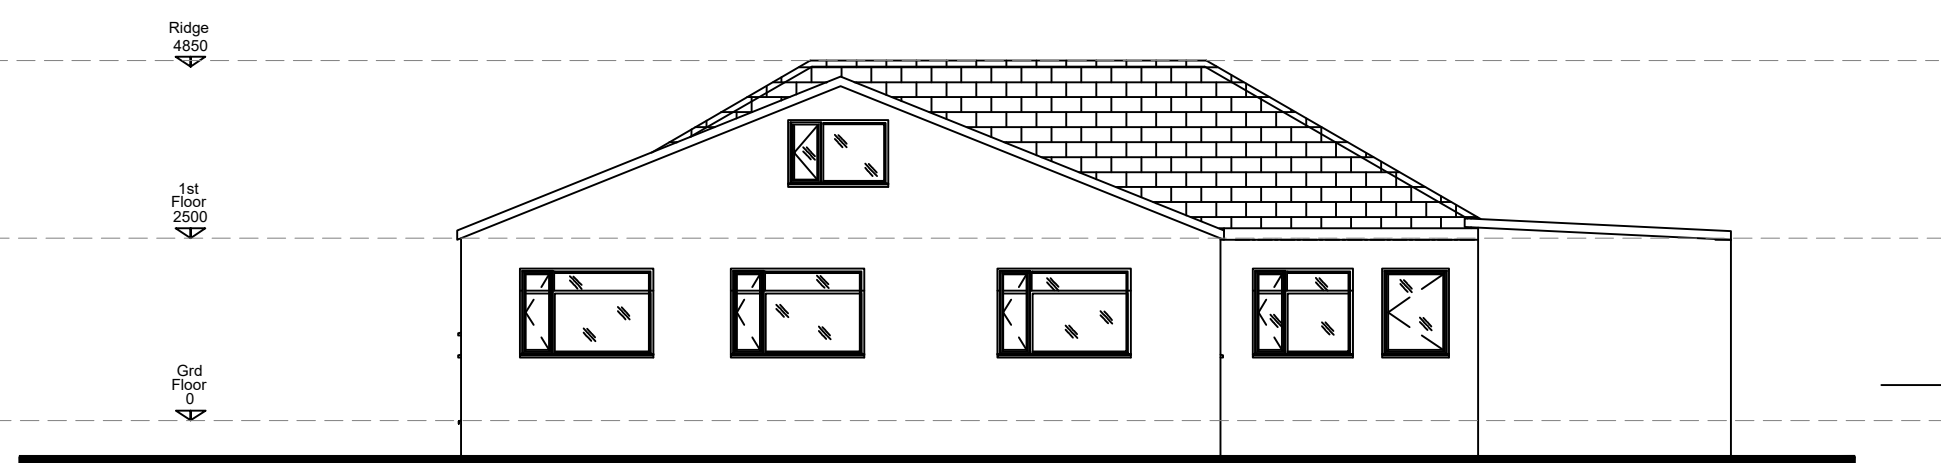


EXISTING SOUTH WEST ELEVATION (REAR). SCALE 1:100

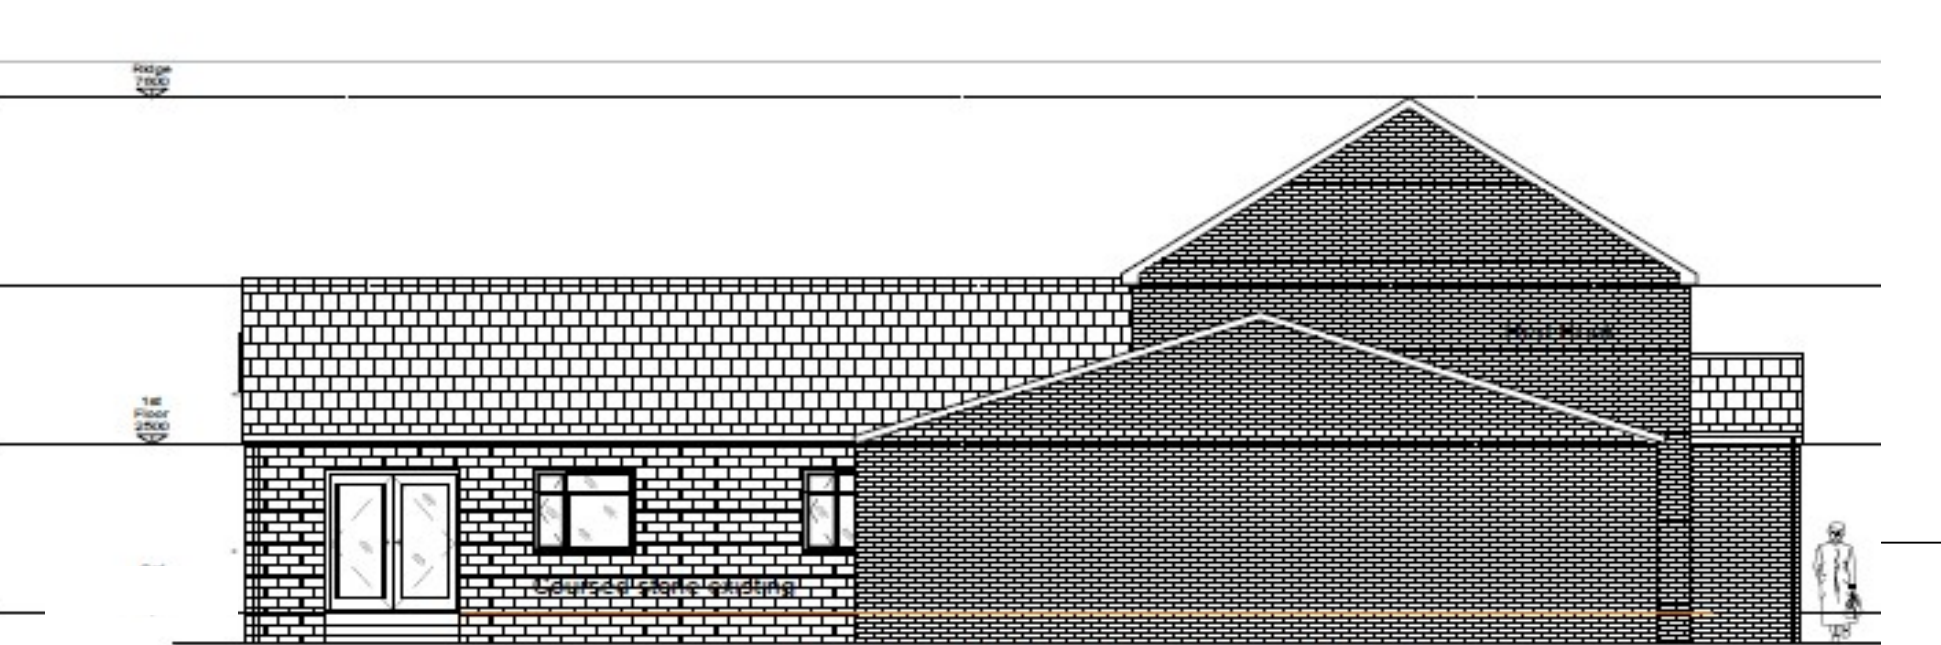


SOUTH EAST ELEVATION. SCALE 1:100




SOUTH WEST ELEVATION. SCALE 1:100

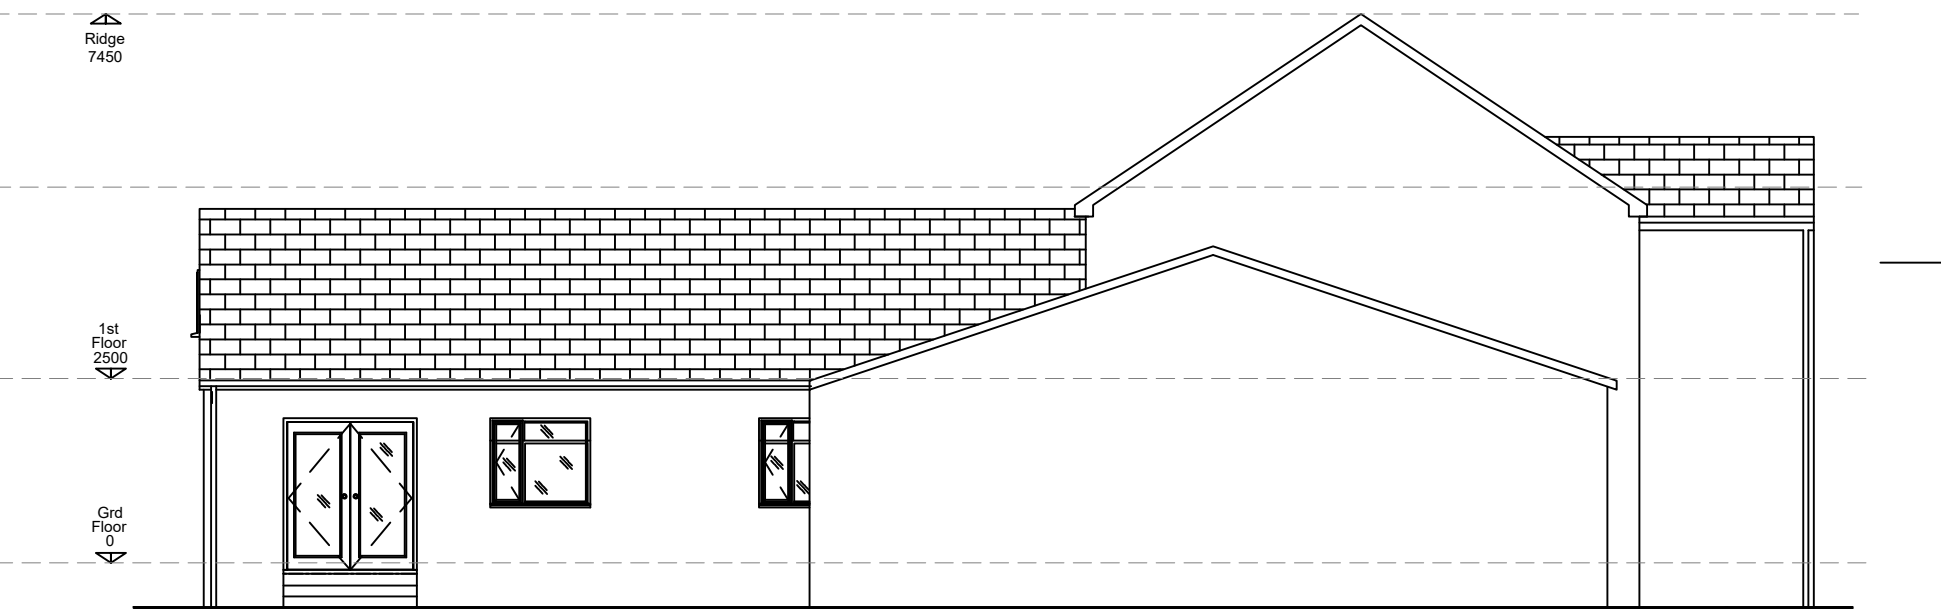


PROPOSED SOUTH EAST ELEVATION. SCALE 1:100

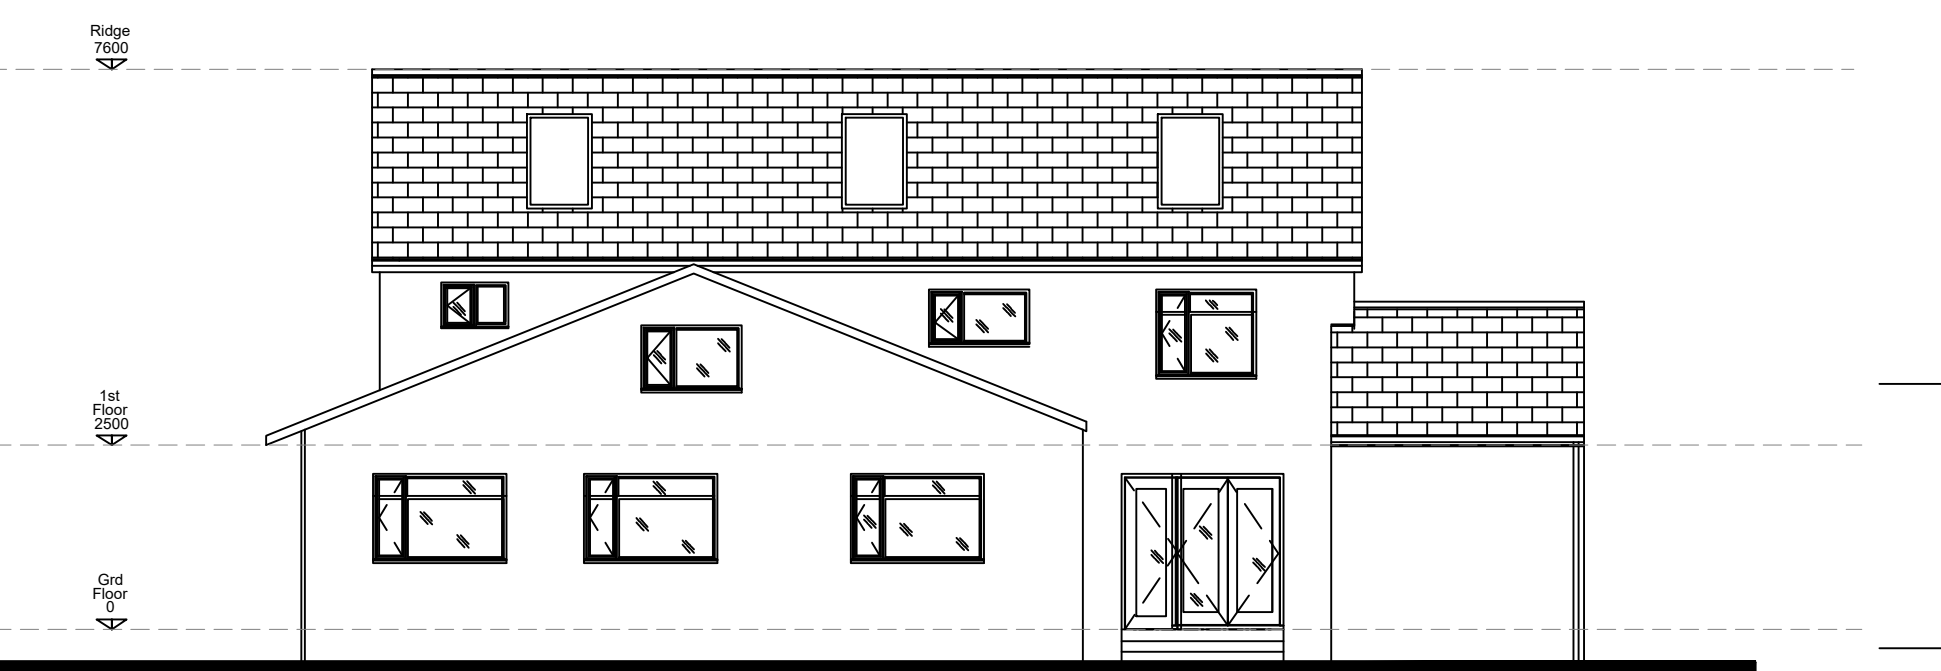


PROPOSED SOUTH WEST ELEVATION. SCALE 1:100

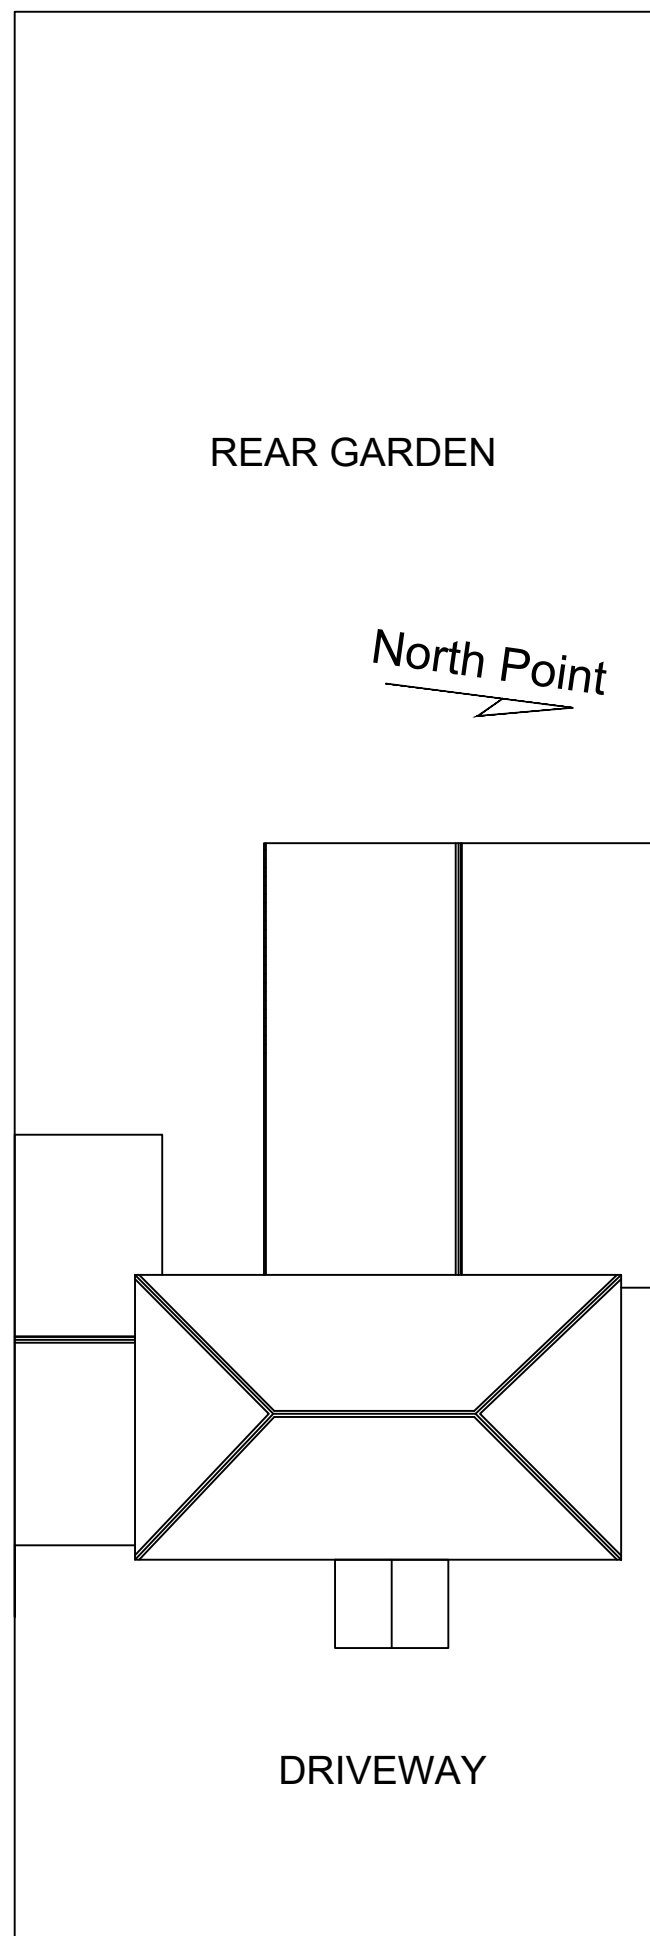

PROPOSED BLOCK PLAN (CURRENTLY APPROVED), 1:200

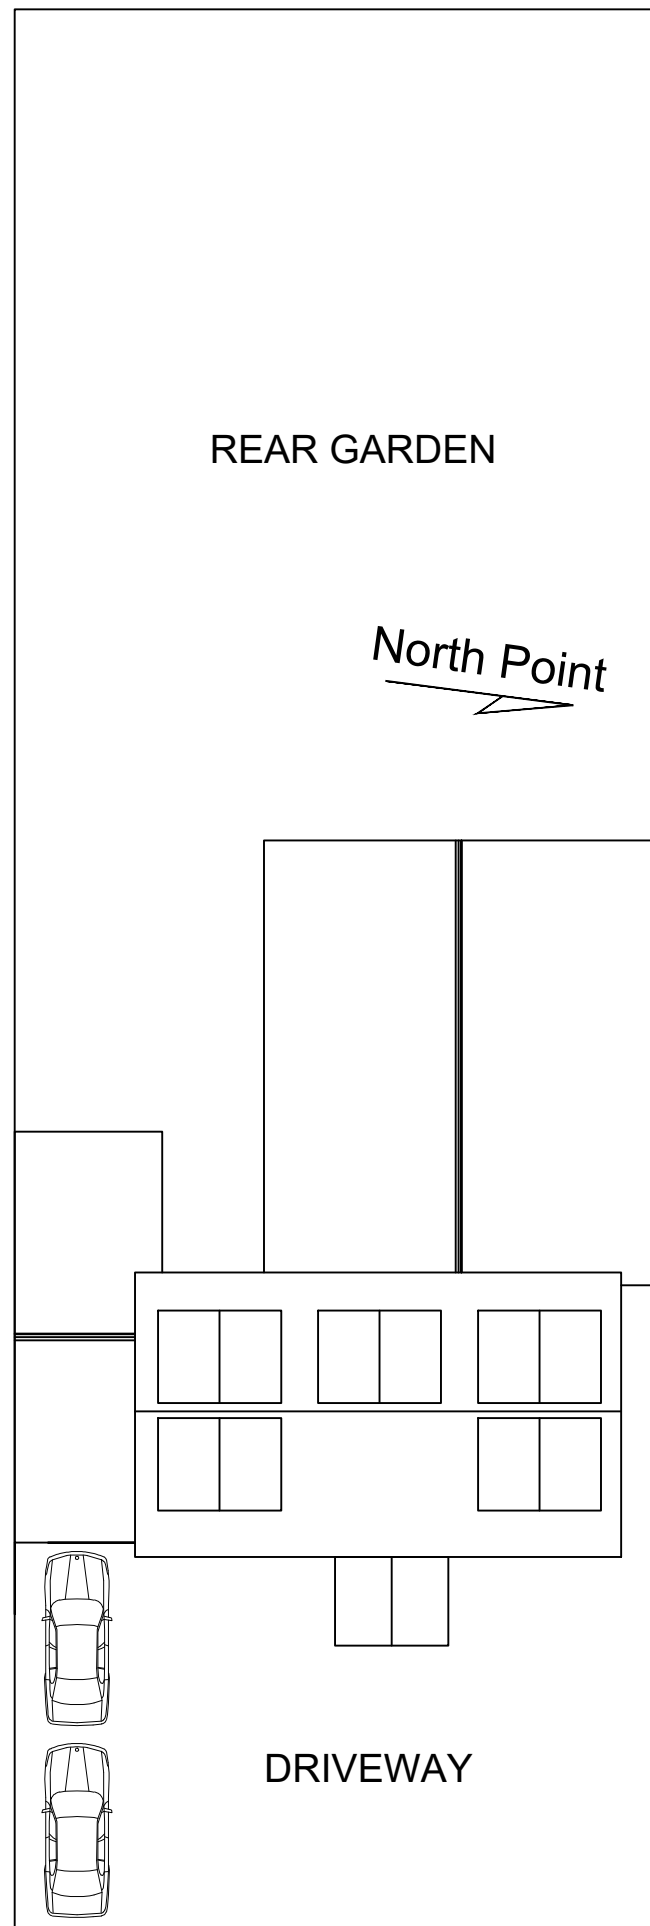

PROPOSED BLOCK PLAN (MINOR MODIFICATION TO CURRENT)

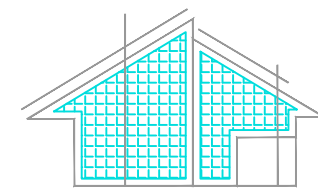

A.N.M
Architecture

Contact: 07871925786
Email: Charge_up@hotmail.co.uk

PLEASE NOTE: THE CONTRACTOR IS TO CHECK ALL LEVELS, AND VERIFY ALL DIMENSIONS AND HEIGHT ON SITE PRIOR TO COMMENCEMENT OF CONSTRUCTION WORK. THE CLIENT/DESIGNER SHOULD BE CONTACTED IMMEDIATELY IF THE ASSUMPTIONS USED IN THE DESIGN AND DRAWING PREPARATIONS DIFFER TO THAT FOUND ON SITE. THESE DRAWINGS/SPEC ARE ISSUED FOR CLIENT APPROVAL PURPOSE ONLY AND NOT INTENDED AS A WORK DRAWING. AS SUCH THE DESIGNER WILL NOT CONSIDER ANY CLAIMS ARISING FROM THIS DRAWING, WHETHER DIRECTLY OR INDIRECTLY. ALL WORKS MUST BE TO HIGHEST STANDARD.

TITLE: PROPOSED ROOF, AND DORMER ALTERATIONS (MINOR MODIFICATIONS) INCLUDING SECOND FLOOR LOFT SPACE.

ADDRESS: 21 PARIS
BLACKBURN
BB1 9BJ

DRAWN BY: NASIR BASHIR
CLIENT: WAQAS CHOUDHRY
LA: RIBBLE VALLEY COUNCIL

EXISTING AND PROPOSED ELEVATIONS
SHEET: 1 OF 1
DRAWING NO: NB14
SCALE: 1:100 @ A1
DATE: MARCH 2022