




PROPOSED REAR ELEVATION

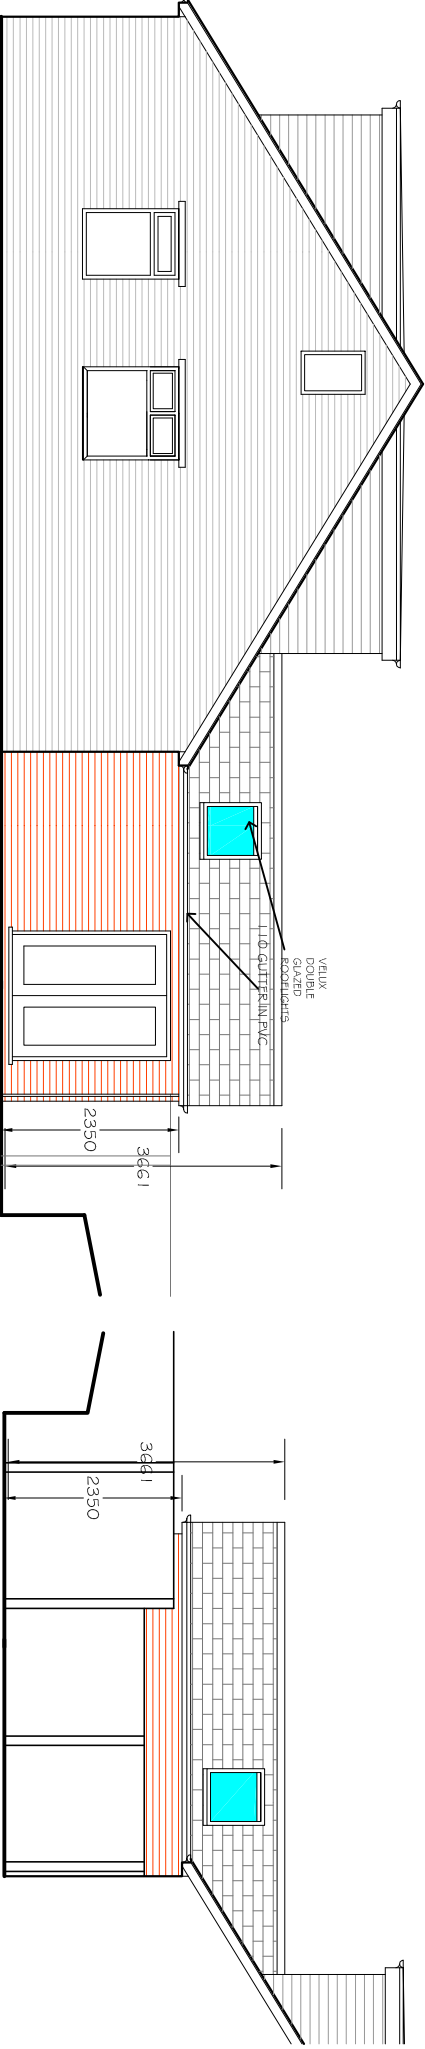

VIEW FROM 20

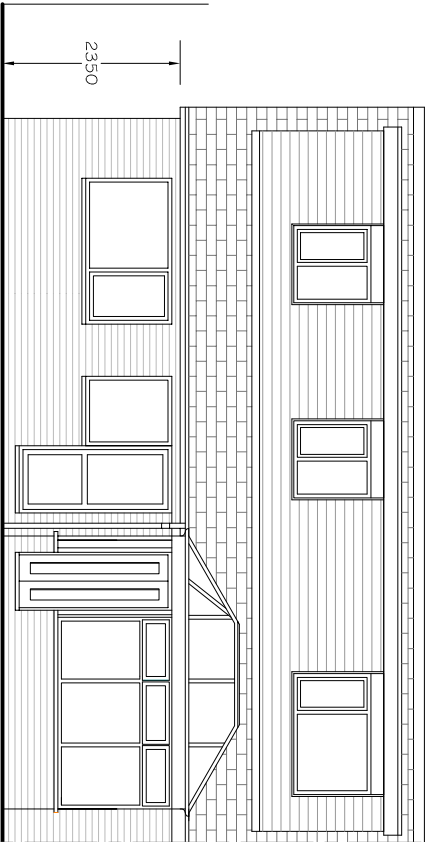

EXISTING REAR ELEVATION

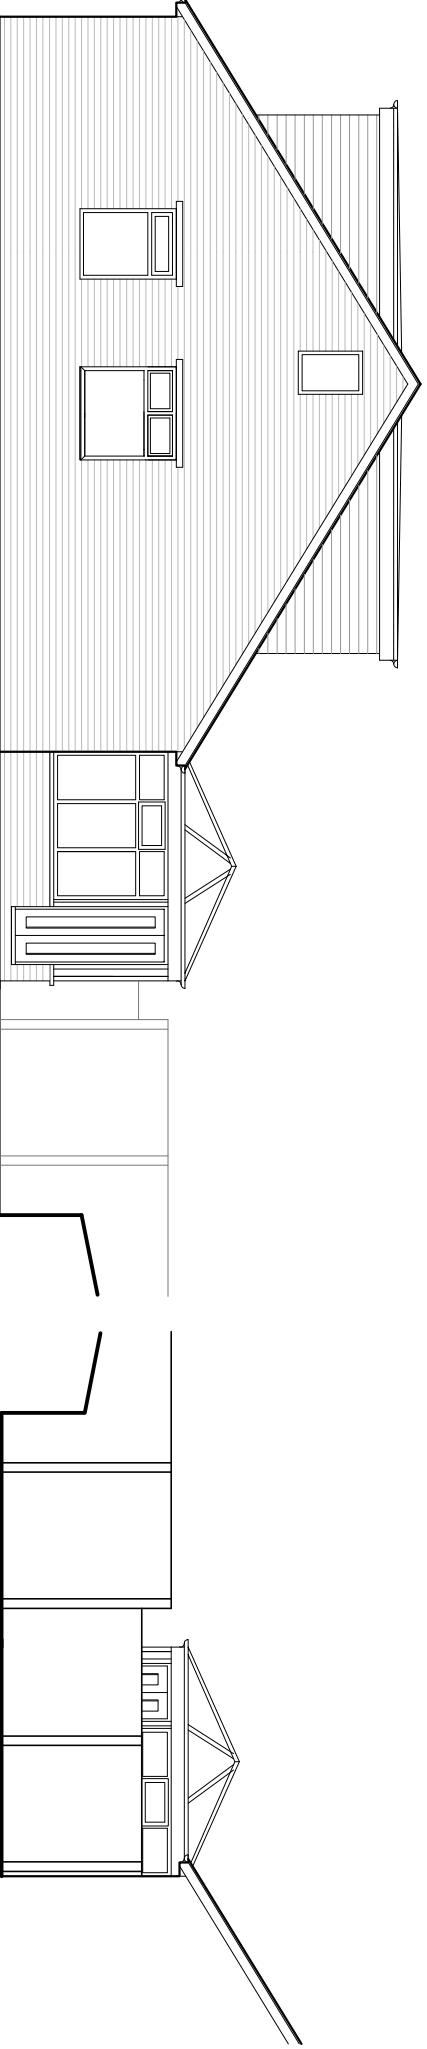

VIEW FROM 20

job title:	drawing title:	Date:
18 Mayfair Crescent Wiltshire Blackburn BB1 9PY	ELEVATIONS	SEPT 16
REAR EXTENSION AND DEMOLITION OF CONSERVATORY	side and rear	Scale: 1:100
		Rev'd
		SEPT 22

NO DIMENSIONS TO BE SCALED OFF THIS DRAWING. THIS DRAWING IS ONLY PRODUCED FOR SUBMISSION UNDER THE BUILDING REGULATIONS AND/OR PLANNING ACTS. THIS DRAWING MUST NOT BE USED AS A WORKING DRAWING. ALL DRAWINGS MUST BE READ IN CONJUNCTION WITH EACH OTHER AND ANY BUILDING REGULATION OR OTHER NOTES WITH THE APPROVED APPLICATION