

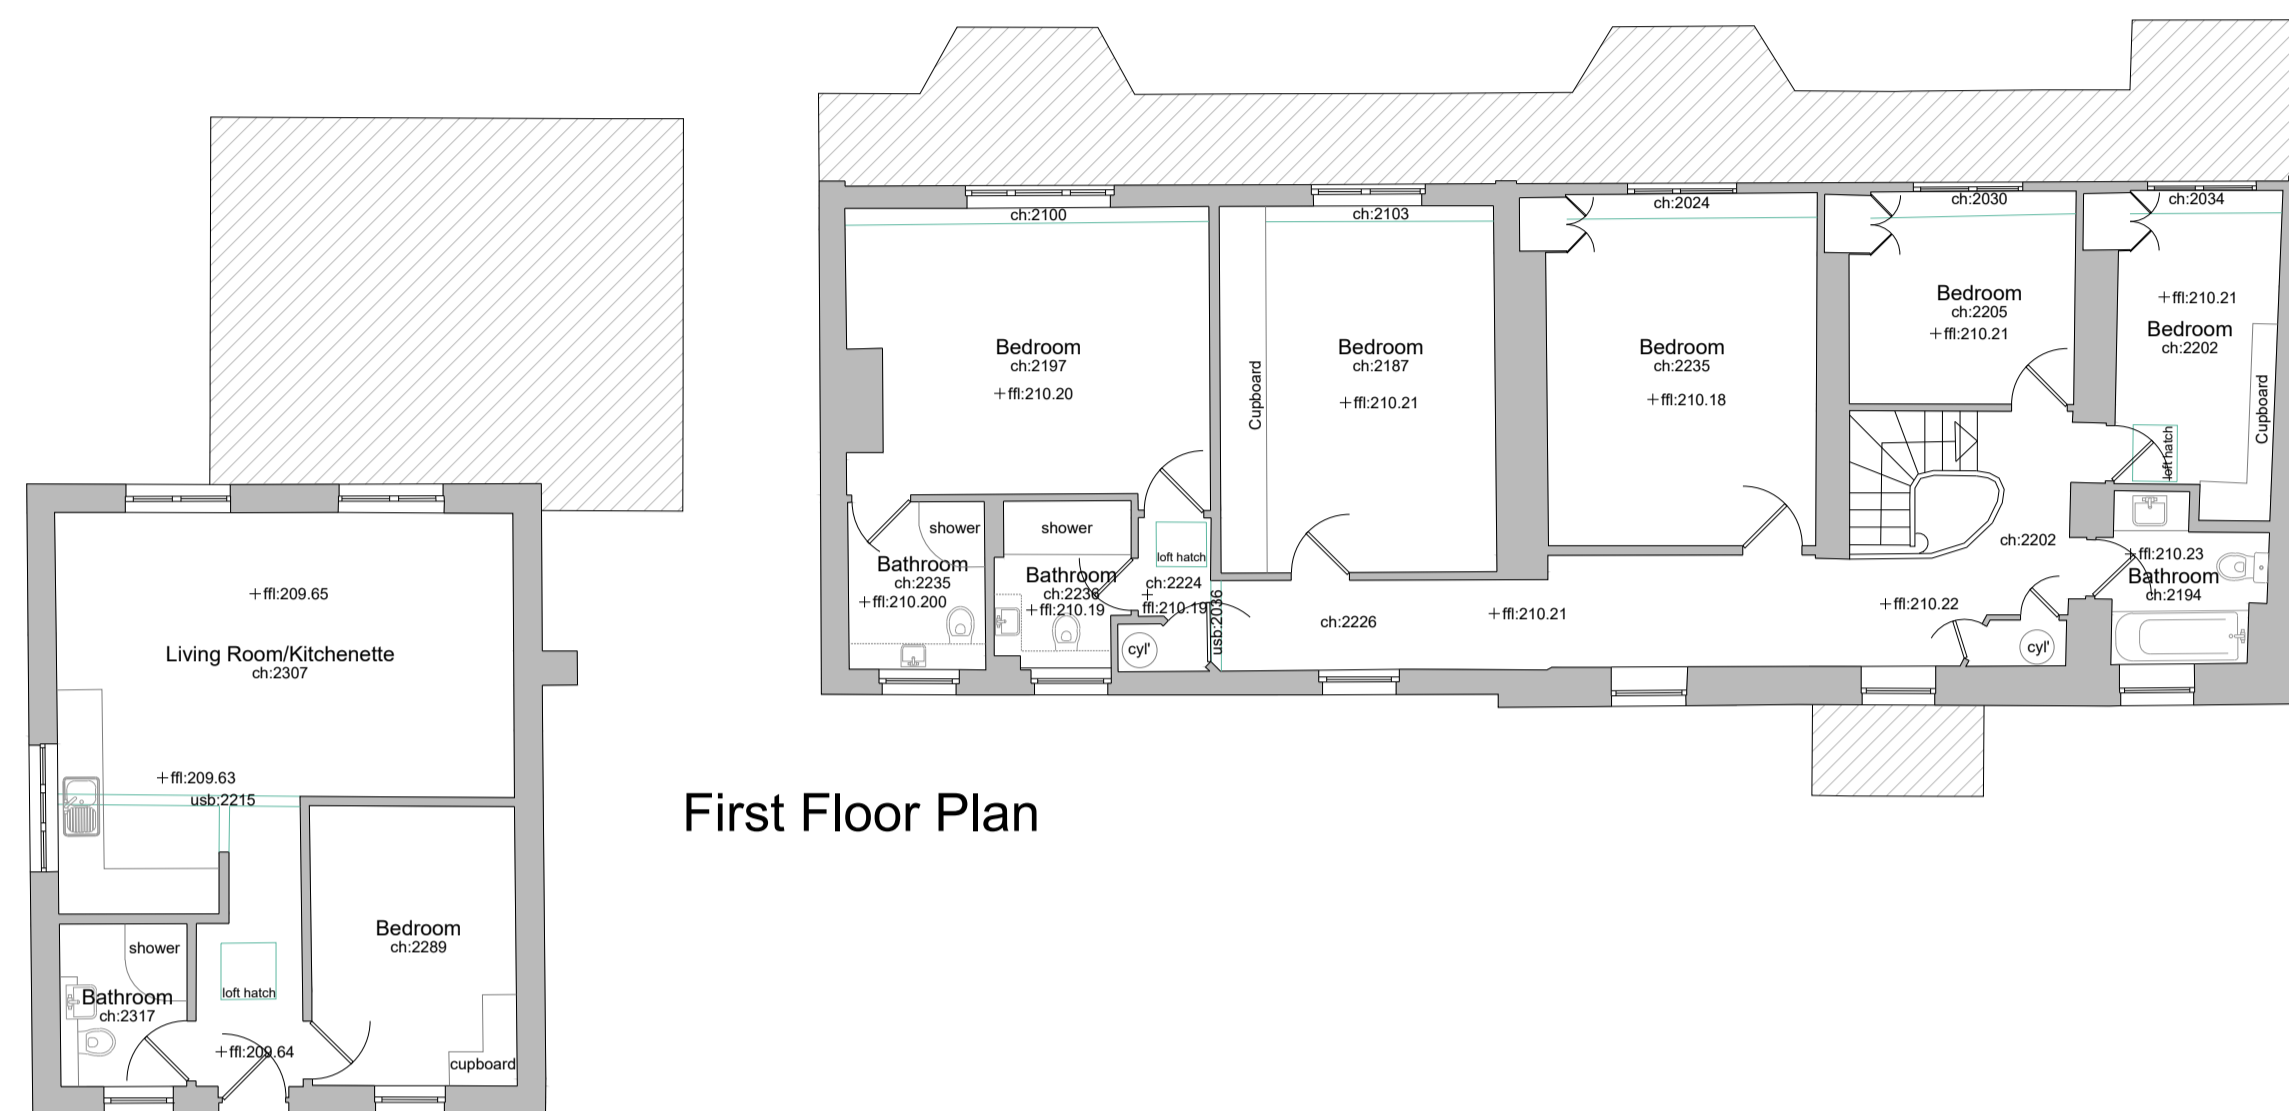
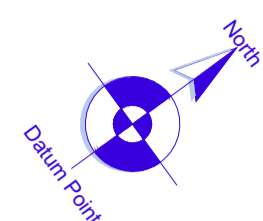


Notes

All Dimensions to be checked on site. Walls shown on plans are not to be assumed to be solid & should be checked for thickness, construction, load bearing capacity & stability.

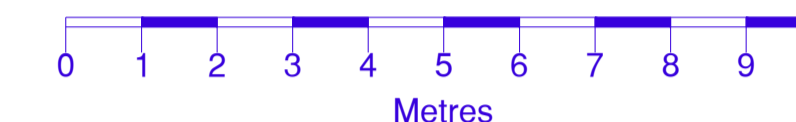



First Floor Plan

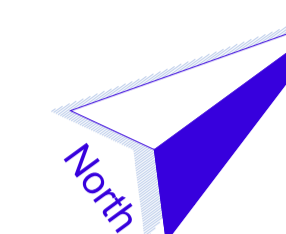

ABBREVIATIONS

- AB Air Brick
- CH Cable Height
- ch: Ceiling Height
- CL Cover Level
- ff: Finished Floor Level
- GU Gully
- MH Man Hole
- RWP Rain Water Pipe
- TF Top of Fence
- TP Telegraph Pole
- TW Top of Wall
- usb: Under Side of Beam

NOTE
All levels and coordinates relate to OSGB36(15) using ONSD data.
Levels defining edge of carriageway are observed at channel (bottom of kerb).

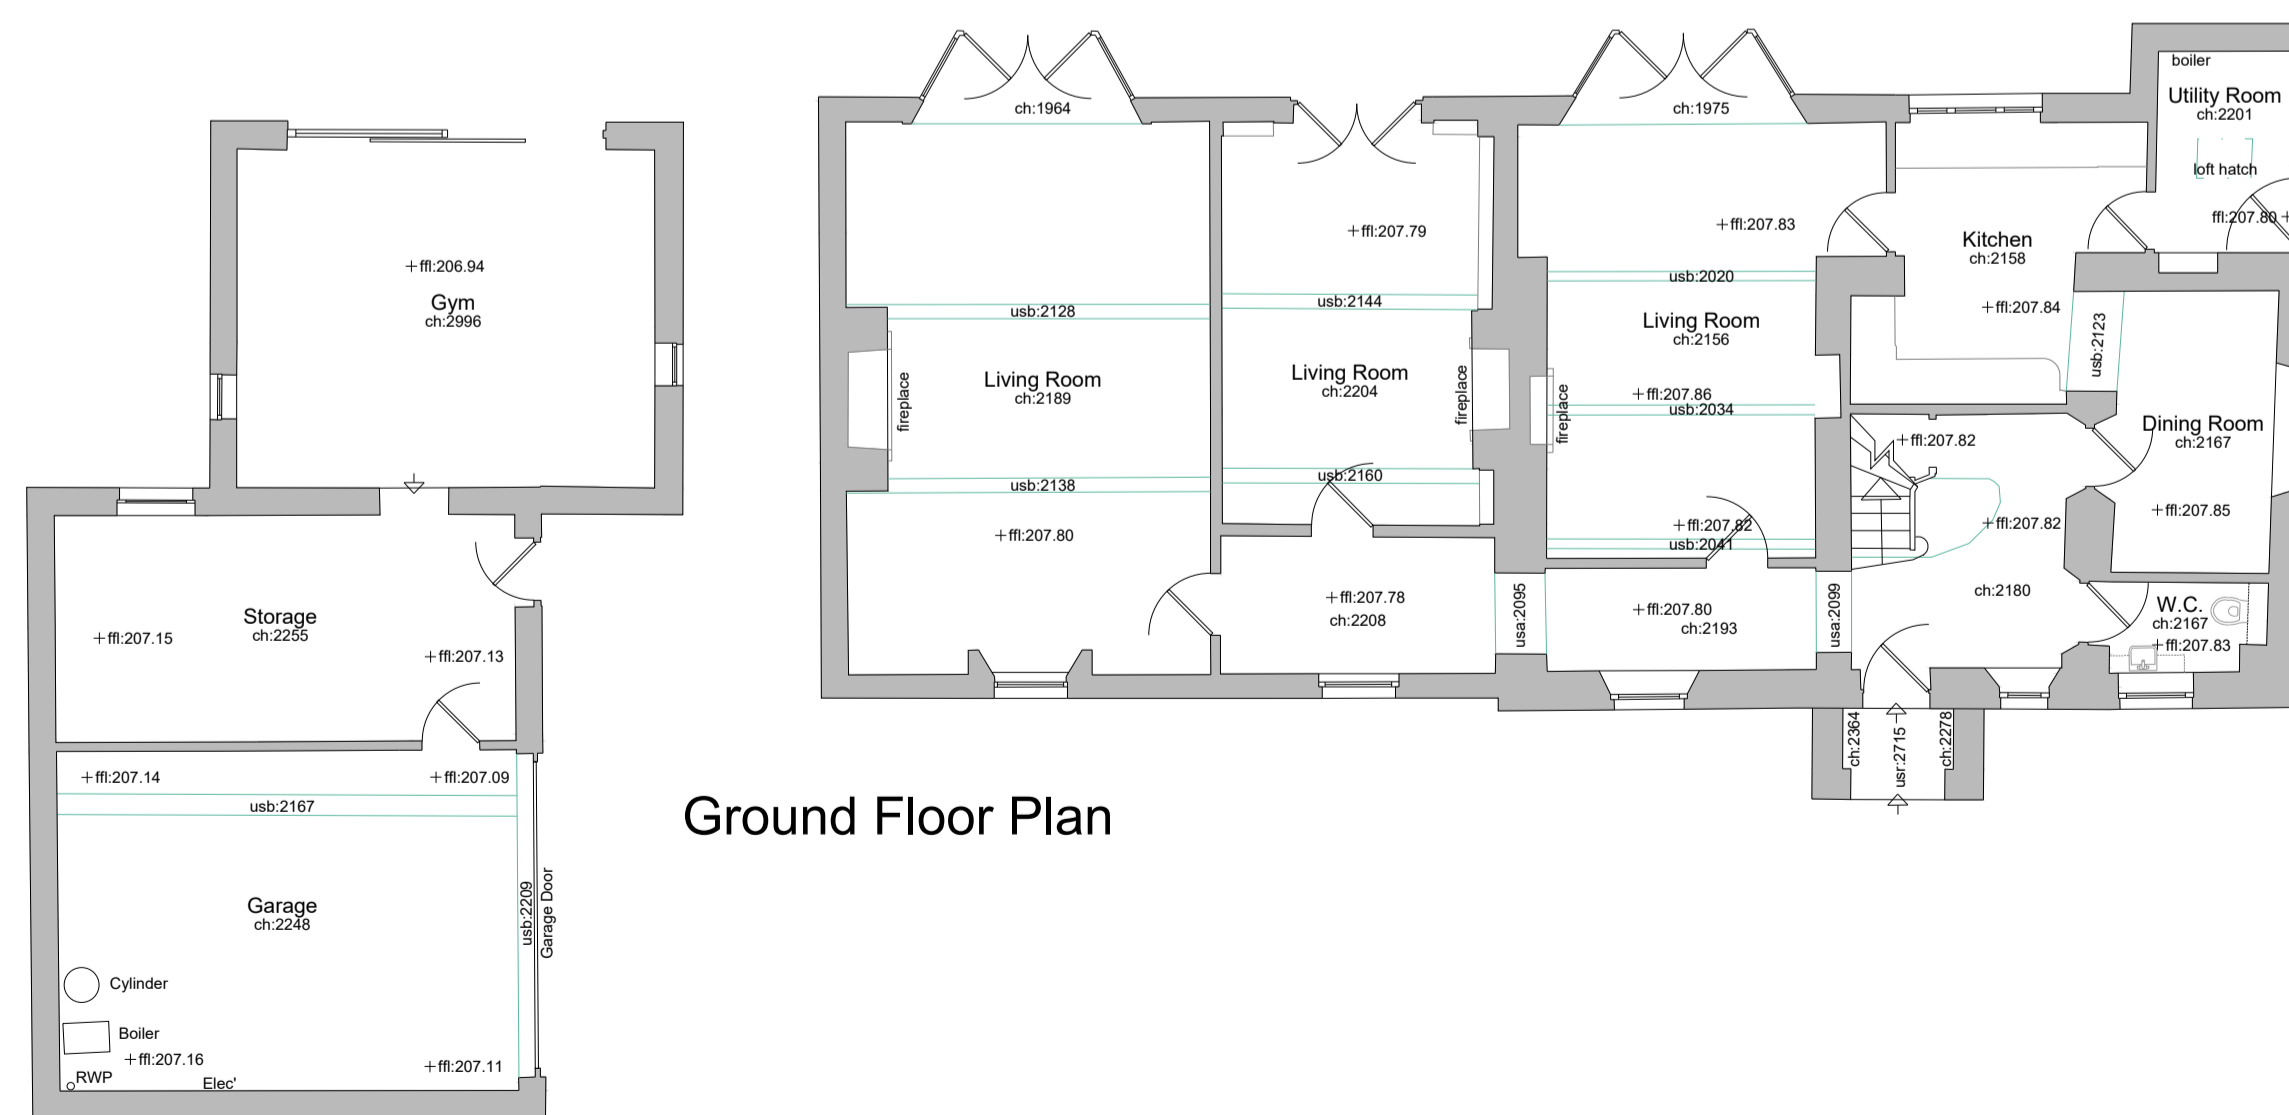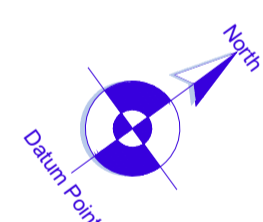

Ground Floor Plan

Rev.0 Description. Issued



2 Berkshire Close | Wilpshire | Blackburn | Lancashire | BB1 9NG
tel 01254 614055 fax 01254 209754 e-mail sales@tricadsolutions.co.uk

Site Address
Out Lane Cottage
Chipping
PR3 2NQ
Project Description
Site Survey

Drawing Title
Existing Floor Plans

Scale	Date	Drawn By
1:100@A1	26/03/2021	MW/JF/SN

Drawing Number
TRI-3342-02