



GROUND FLOOR PLAN




NORTH WEST ELEVATION

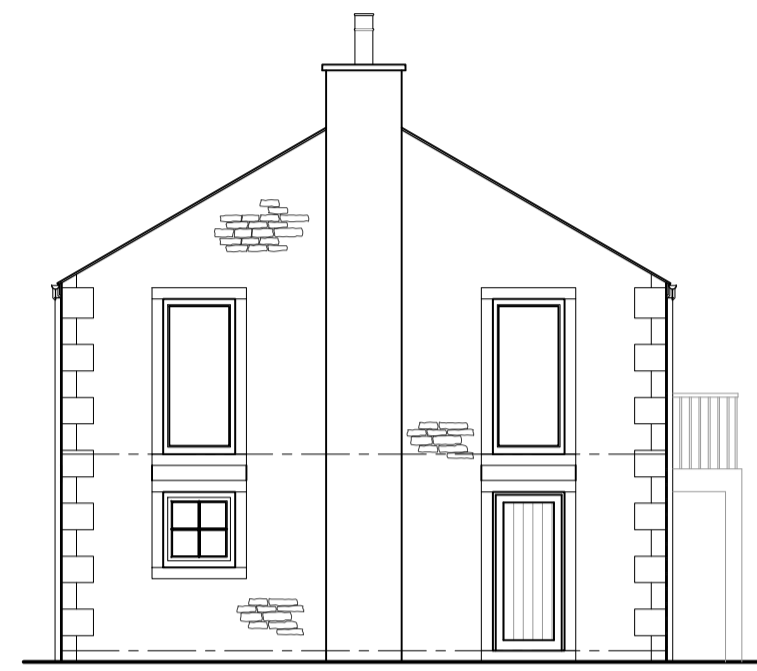

NORTH EAST ELEVATION

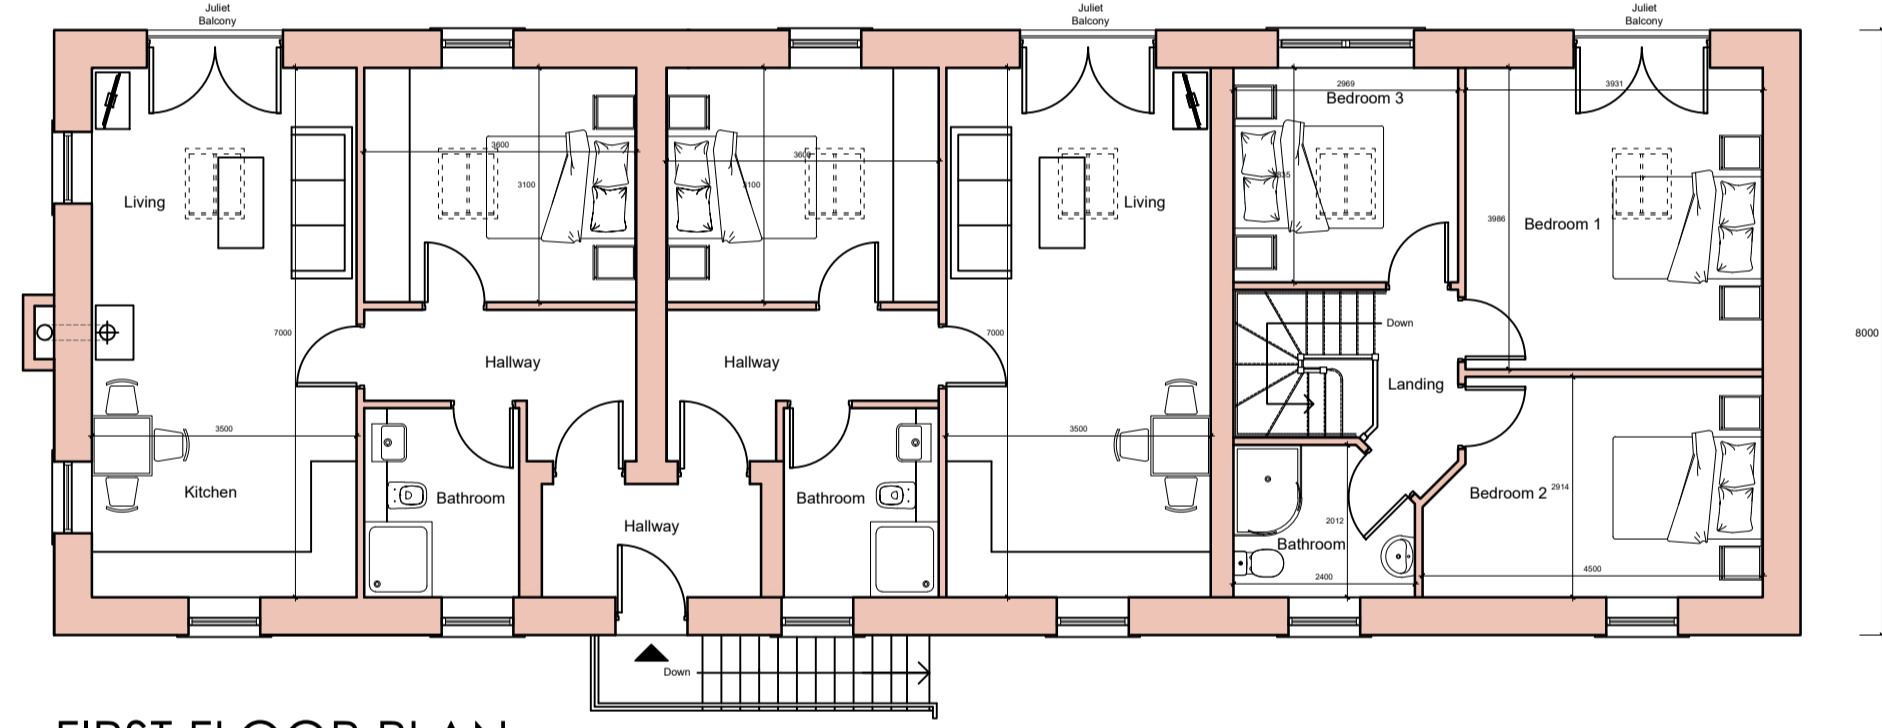


FIRST FLOOR PLAN

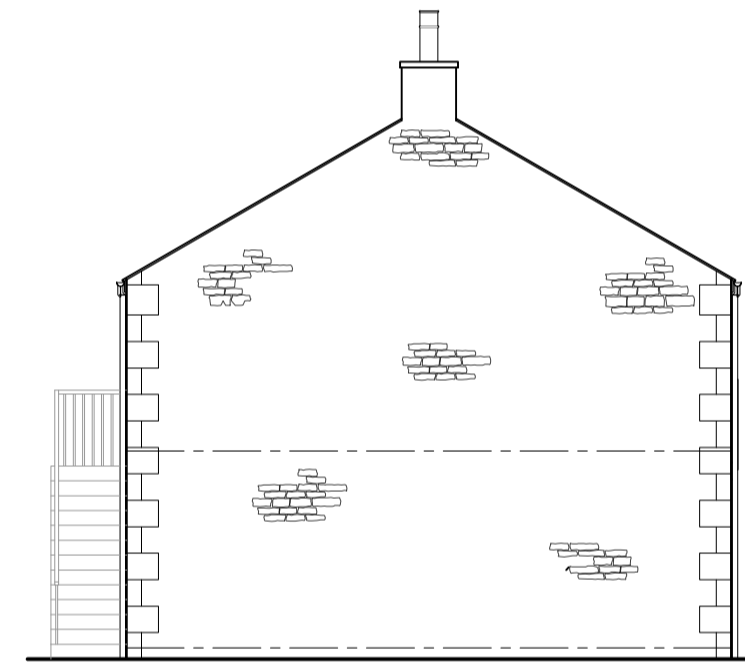

SOUTH EAST ELEVATION




SOUTH WEST ELEVATION

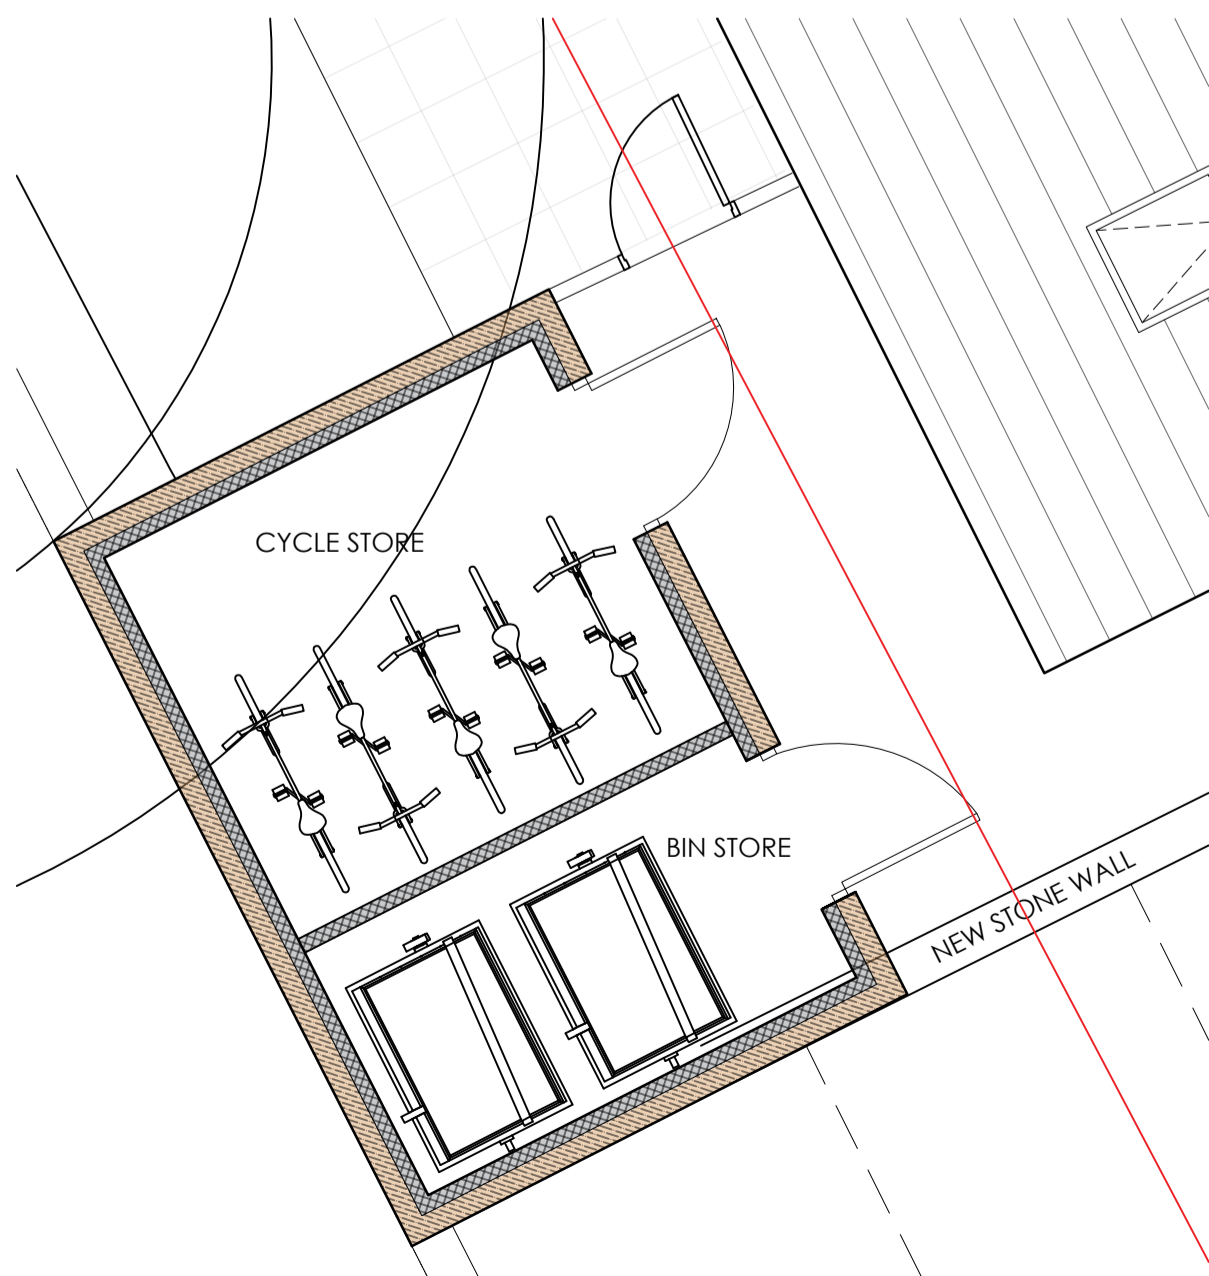


Proposed Floor Plan Scale 1:50




Proposed Front Elevation Scale 1:50

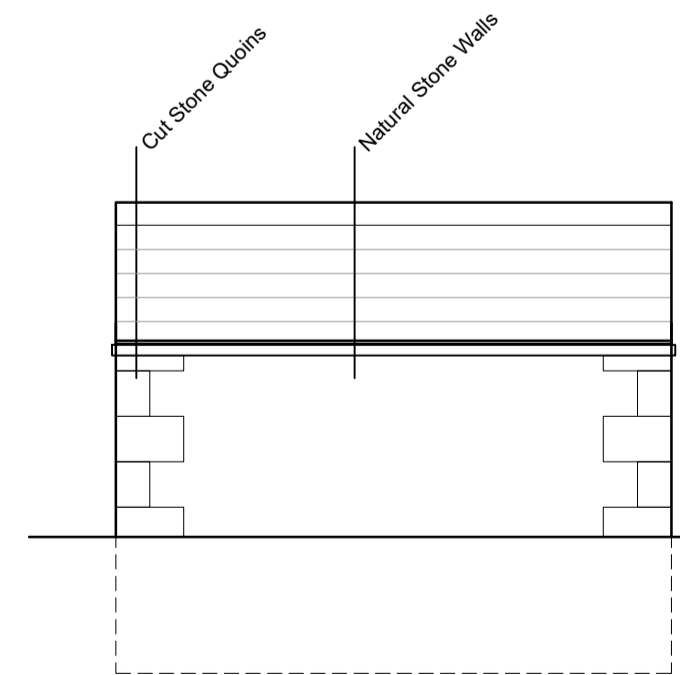

Proposed Side Elevation (facing car park) Scale 1:50

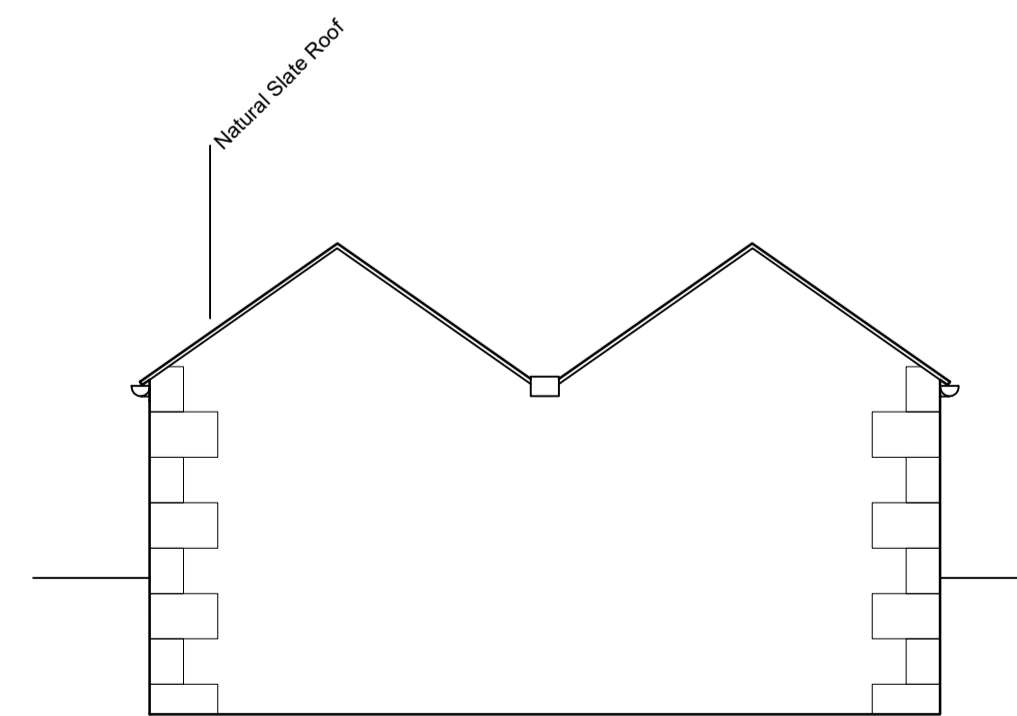

Proposed Rear Elevation Scale 1:50

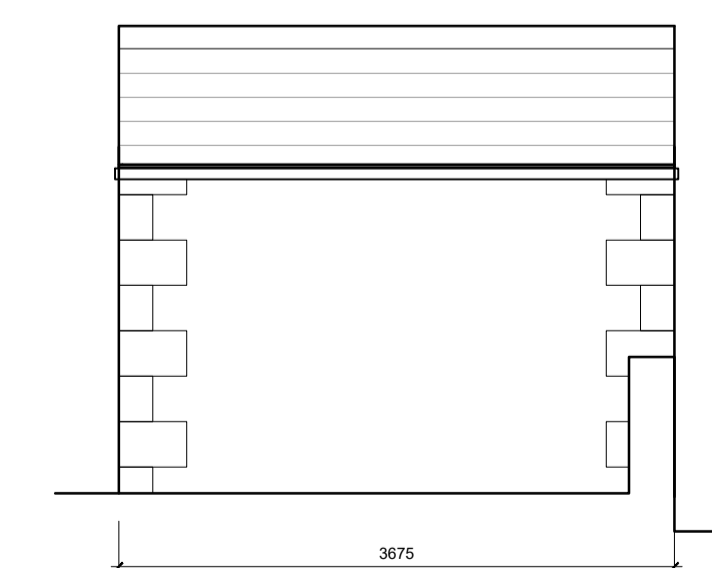

Proposed Side Elevation Scale 1:50

B RBM Amended following client comments. 29.11.2022
A BWT Amended to planners comments. 15.11.2022

Client
K3 Developments Limited

Job Title
Duke Of York
Grindleton

Drawing Title
New Accommodation
Proposed Plans and Elevations

Scale 1:100 @ A1	Date Sept 2022	Drawn RS
---------------------	-------------------	-------------

spa
SUNDERLAND PEACOCK & ASSOCIATES LTD.
HAZELMERE, PEARLCO ROAD, CLITHEROE
LANCASHIRE, BB7 2AG
T 01200 423178 F 01200 427328
E info@sunderlandpeacock.com
www.sunderlandpeacock.com

5977 - P23 REV B