



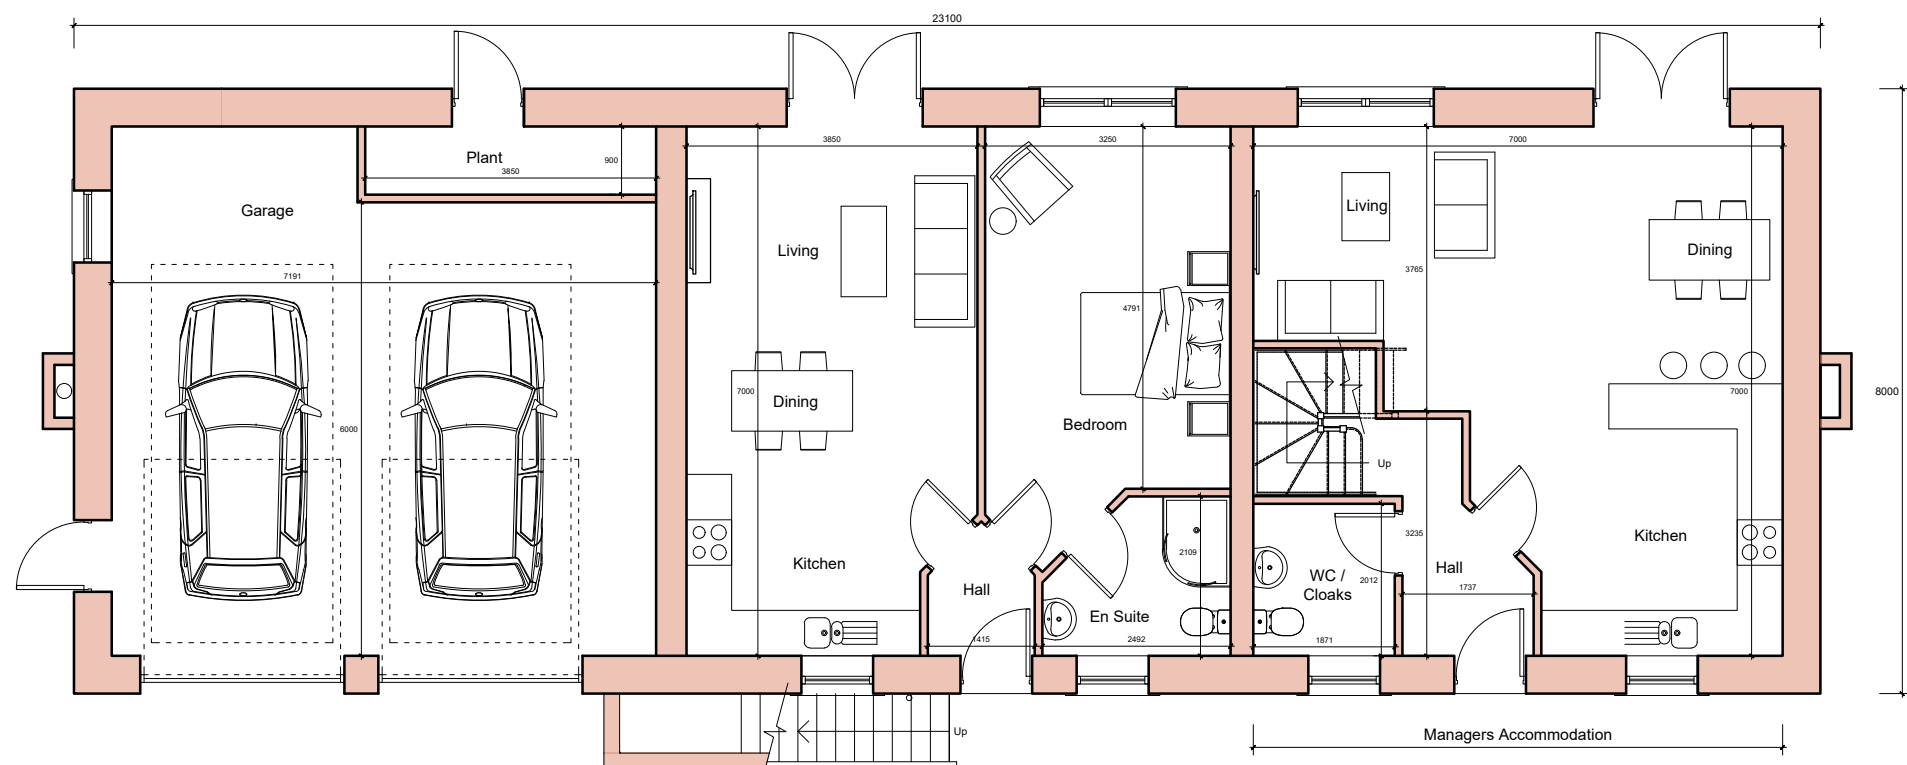


GROUND FLOOR PLAN




SOUTH EAST ELEVATION

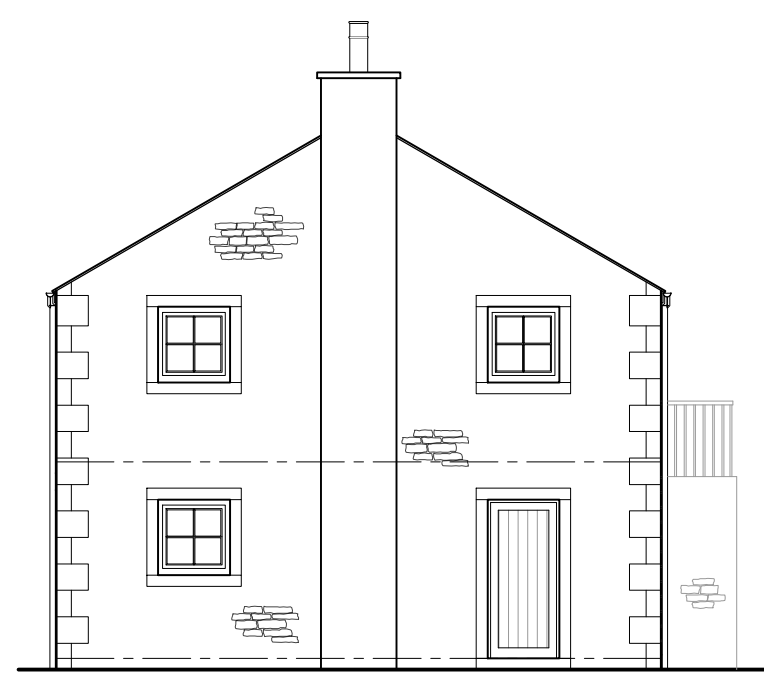

NORTH EAST ELEVATION

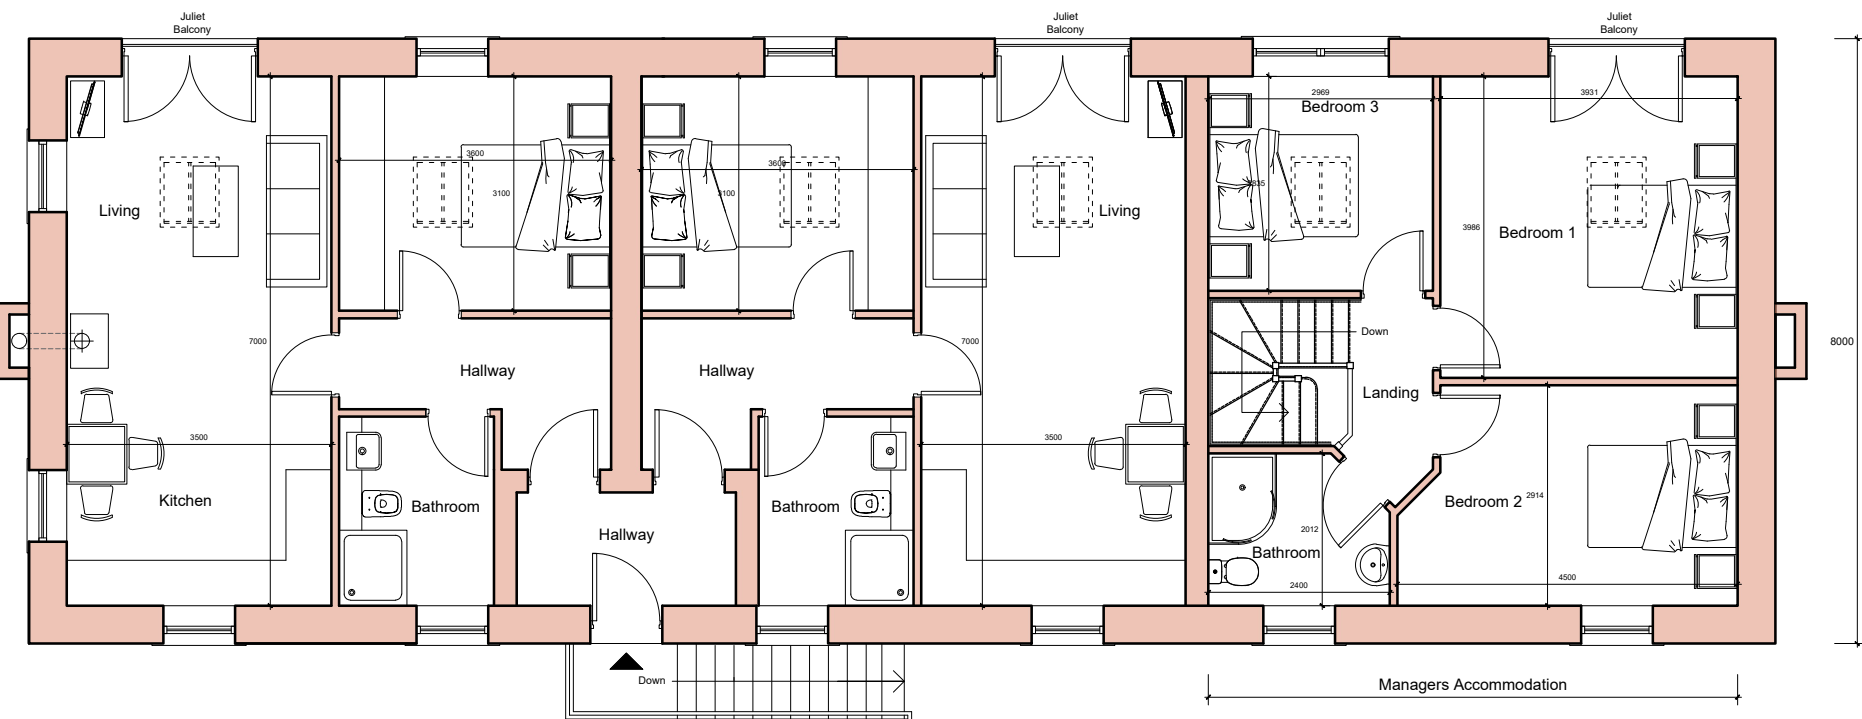


FIRST FLOOR PLAN

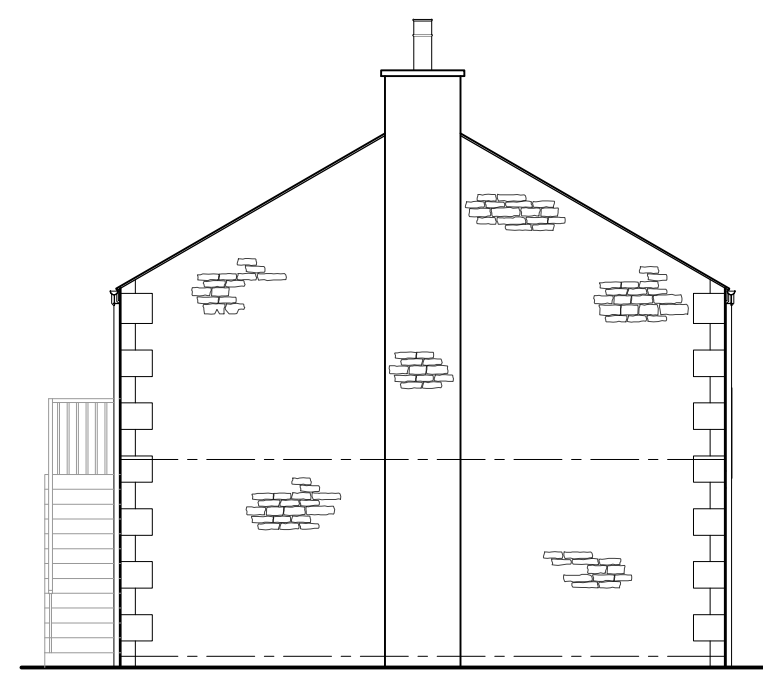

NORTH WEST ELEVATION




SOUTH WEST ELEVATION

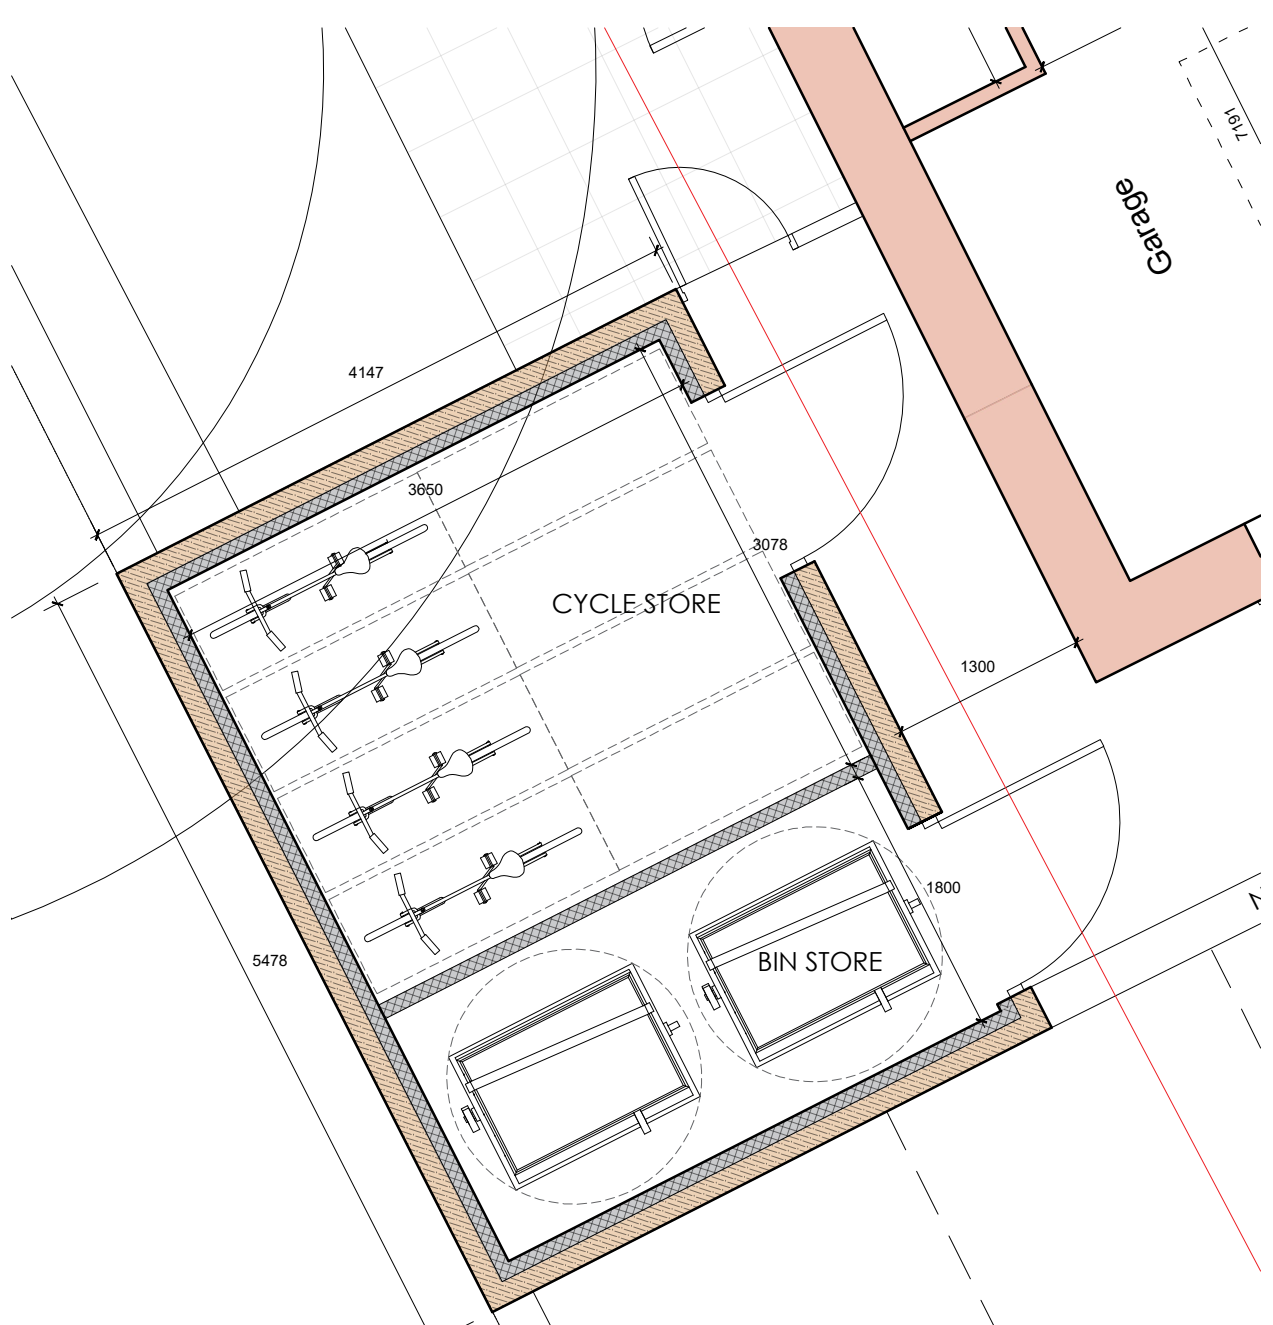


Proposed Floor Plan Scale 1:50




Proposed Front Elevation Scale 1:50

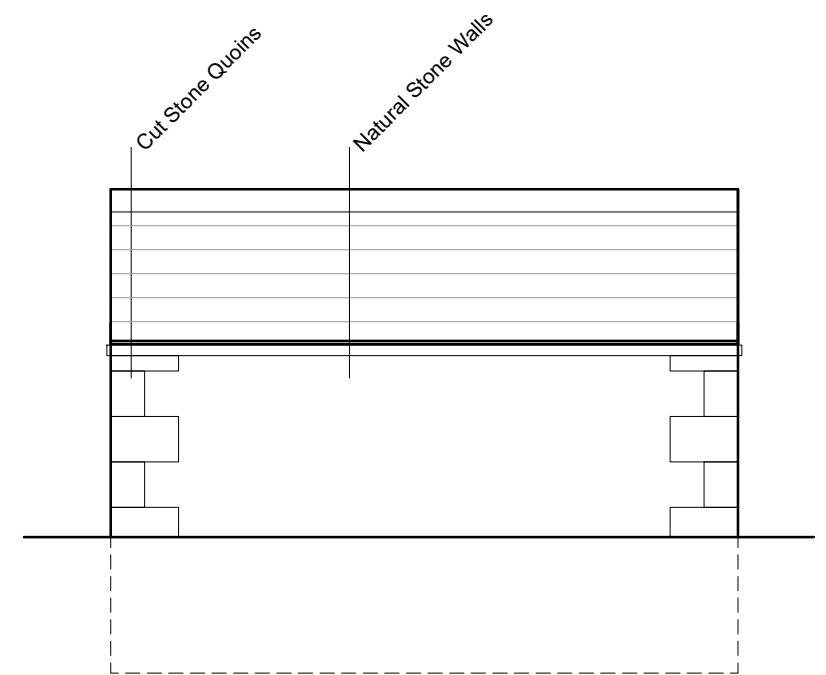

Proposed Side Elevation (facing car park) Scale 1:50

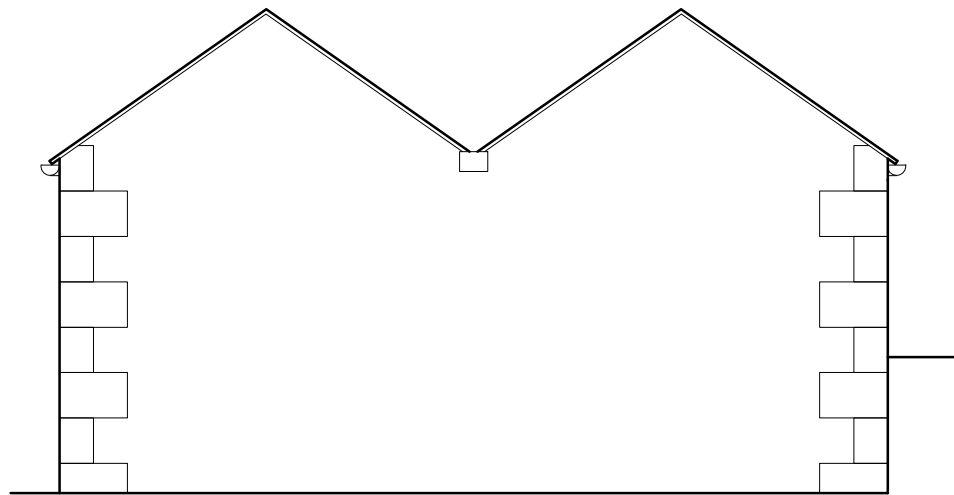

Proposed Rear Elevation Scale 1:50

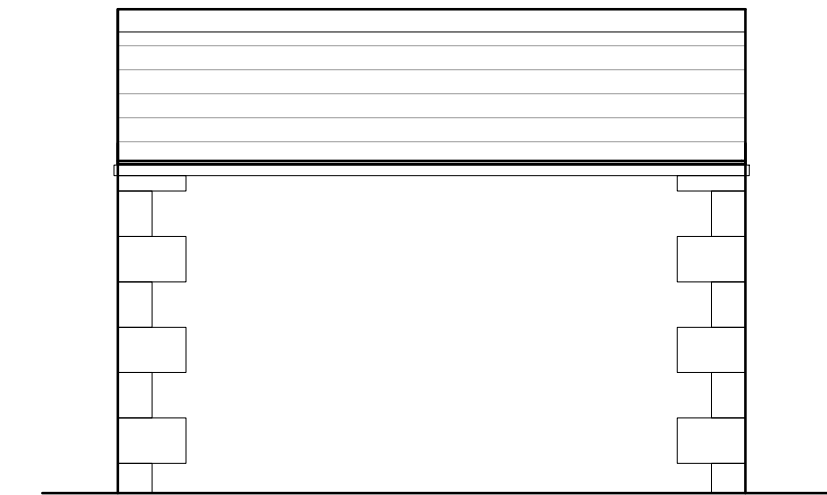

Proposed Side Elevation Scale 1:50

C	BWT	Amended following planners comments.	18.01.2023
B	RBM	Amended following client comments.	29.11.2022
A	BWT	Amended to planners comments.	15.11.2022

Client
K3 Developments Limited

Job Title
Duke Of York Grindleton

Drawing Title
**New Accommodation
Proposed Plans and Elevations**

Scale	Date	Drawn
1:100 @ A1	Sept 2022	RS

spa
SUNDERLAND PEACOCK & ASSOCIATES LTD.
HAZELMERE, PIMLICO ROAD, CLITHEROE
LANCASHIRE, BB7 2AG
T 01200 423178 F 01200 427328
E info@sunderlandpeacock.com
www.sunderlandpeacock.com

5977 -P23 REV C