



GROUND FLOOR PLAN




NORTH WEST ELEVATION

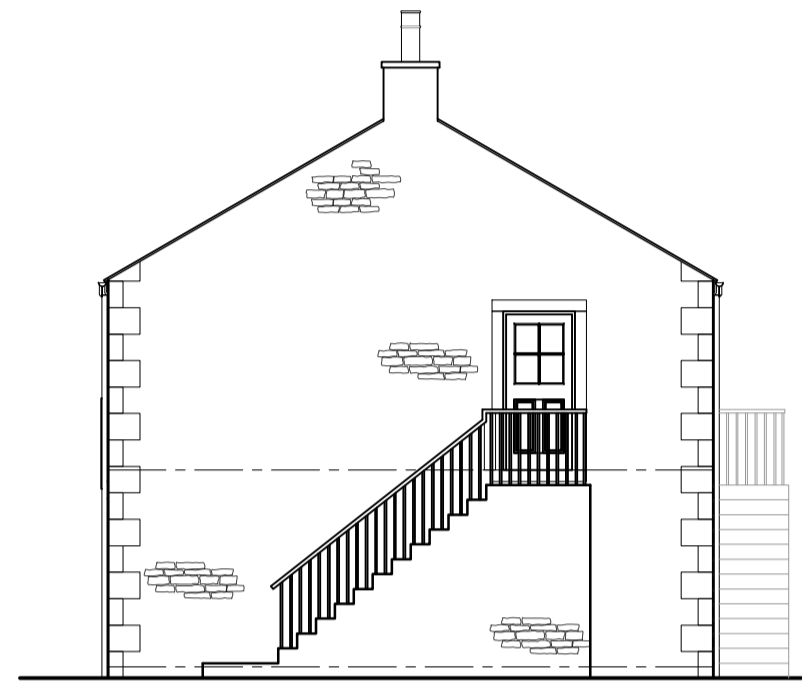

NORTH EAST ELEVATION

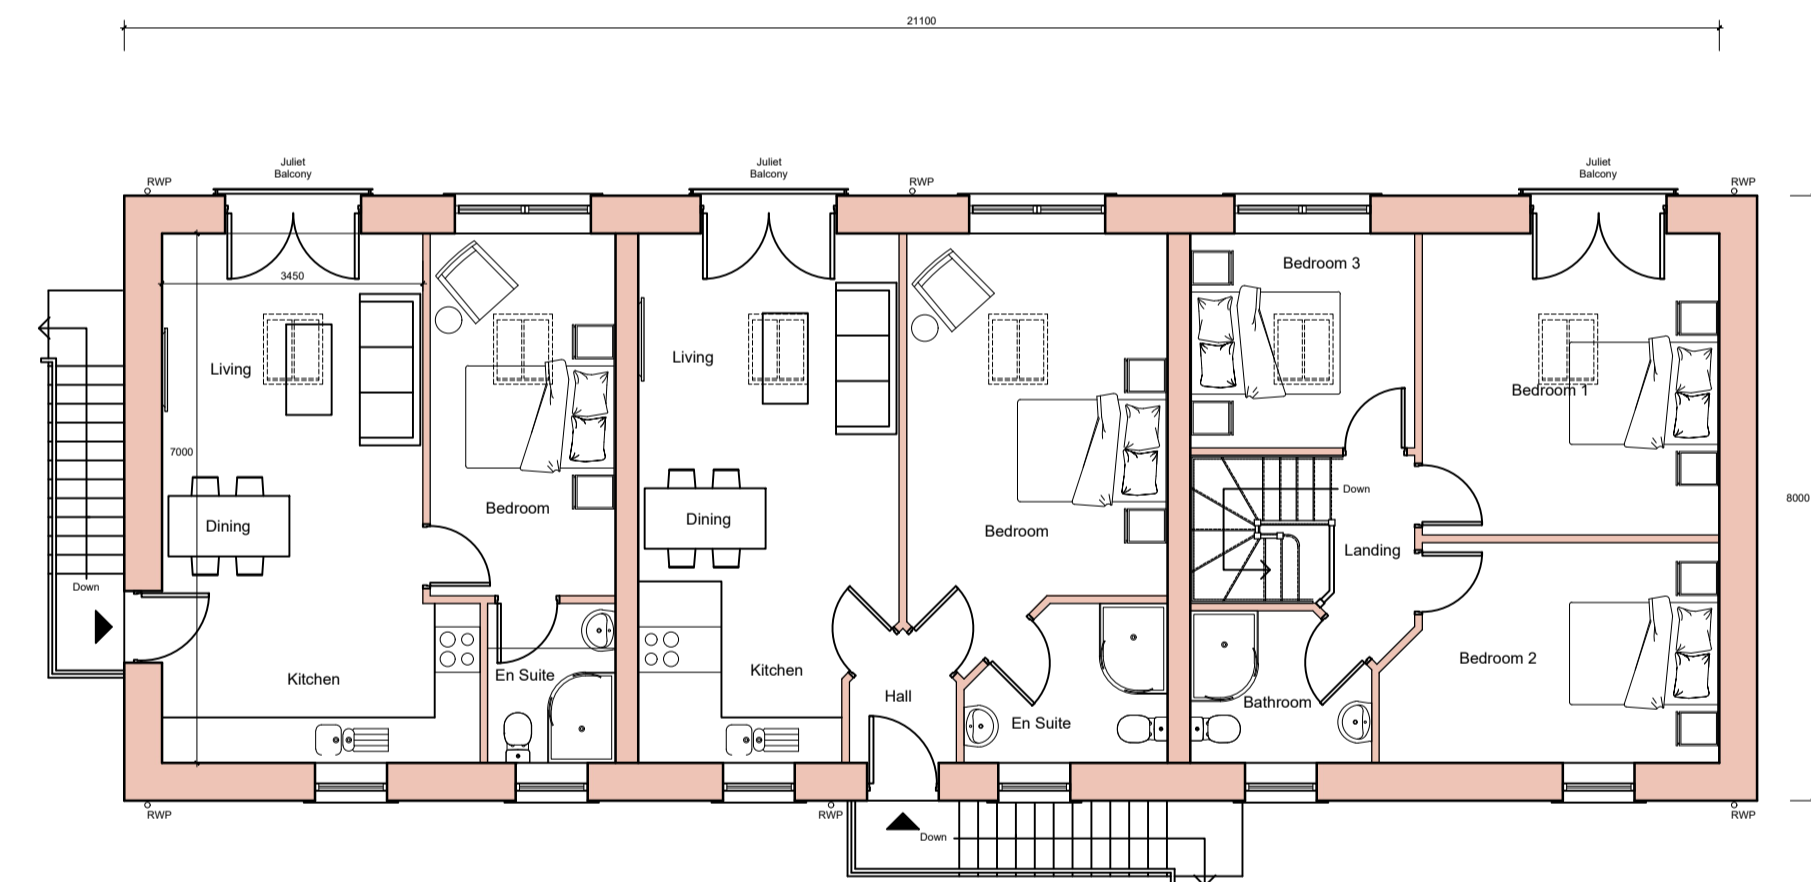

FIRST FLOOR PLAN

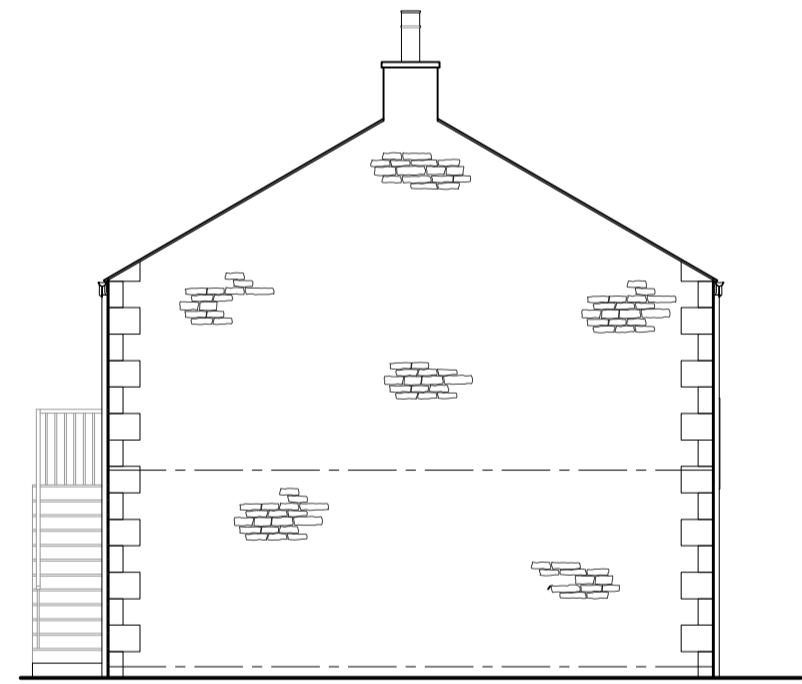

SOUTH EAST ELEVATION



SOUTH WEST ELEVATION

Client
K3 Developments Limited

Job Title
Duke Of York
Grindleton

Drawing Title
New Accommodation
Proposed Plans and Elevations

Scale
1:100 @ A1

Date
Sept 2022

Drawn
RS

spa
ARCHITECTS

SUNDERLAND PEACOCK & ASSOCIATES LTD.
HAZELBINE, PEACOCK ROAD, CLITHEROE
LANCASHIRE, BB9 2AG
T 01200 423178 F 01200 423228
E info@sunderlandpeacock.com
www.sunderlandpeacock.com

5977 - P23

REV -