



▽ 102.00M ABOVE OS DATUM
SOUTH EAST ELEVATION

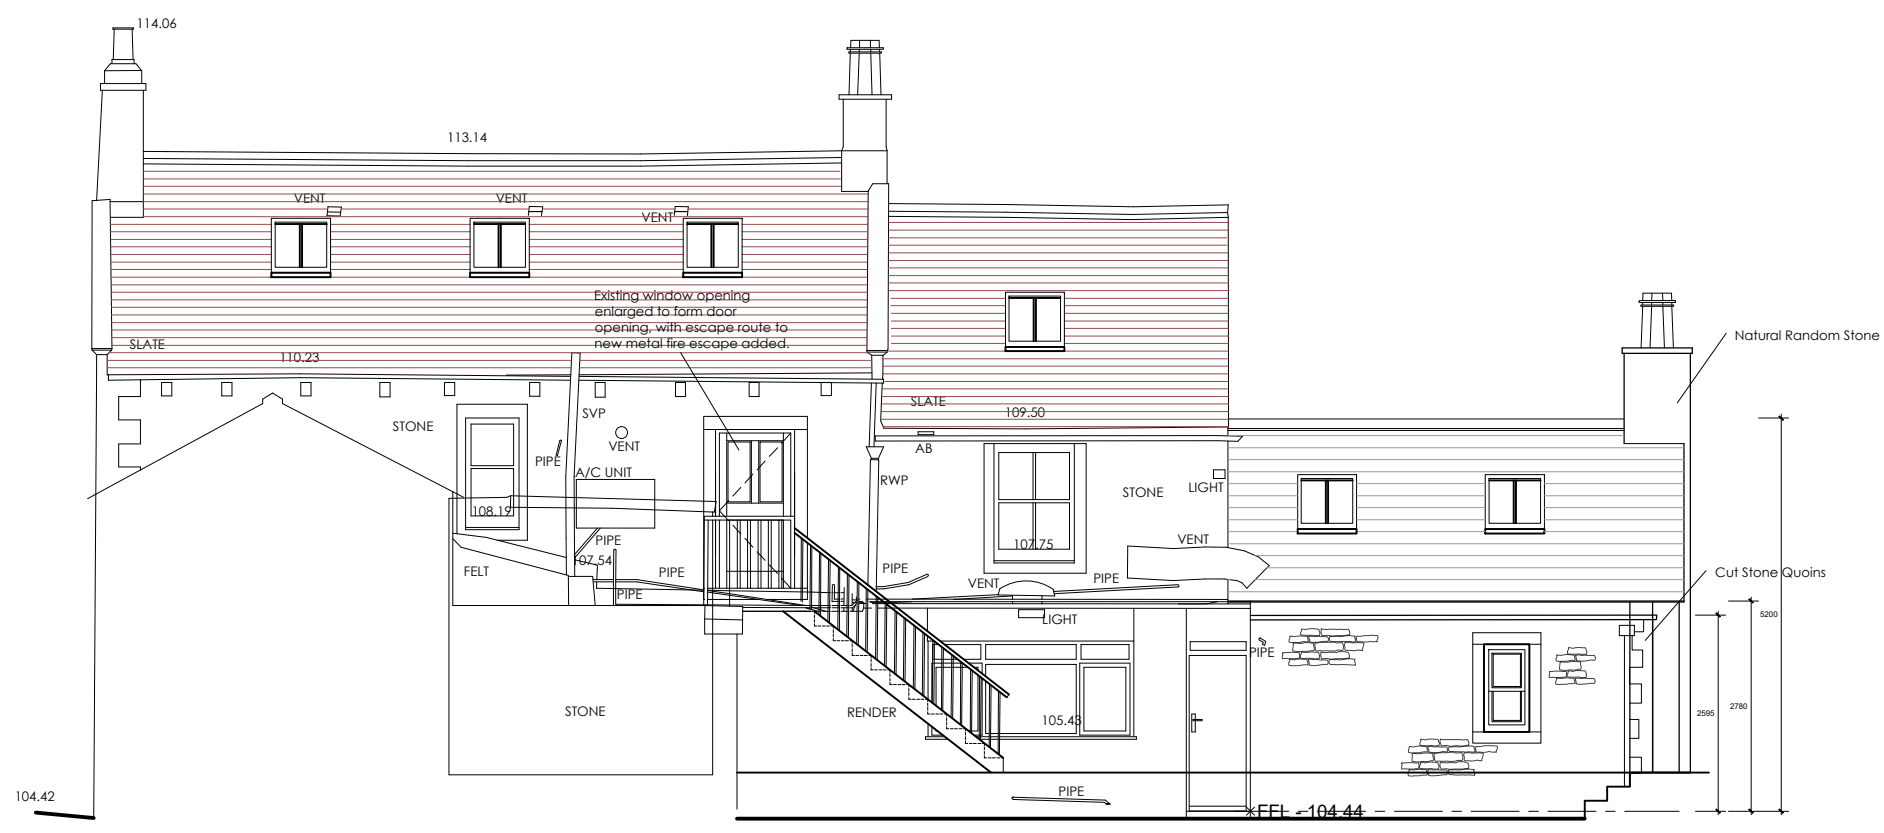

▽ 102.00M ABOVE OS DATUM
NORTH EAST ELEVATION



▽ 102.00M ABOVE OS DATUM
NORTH WEST ELEVATION

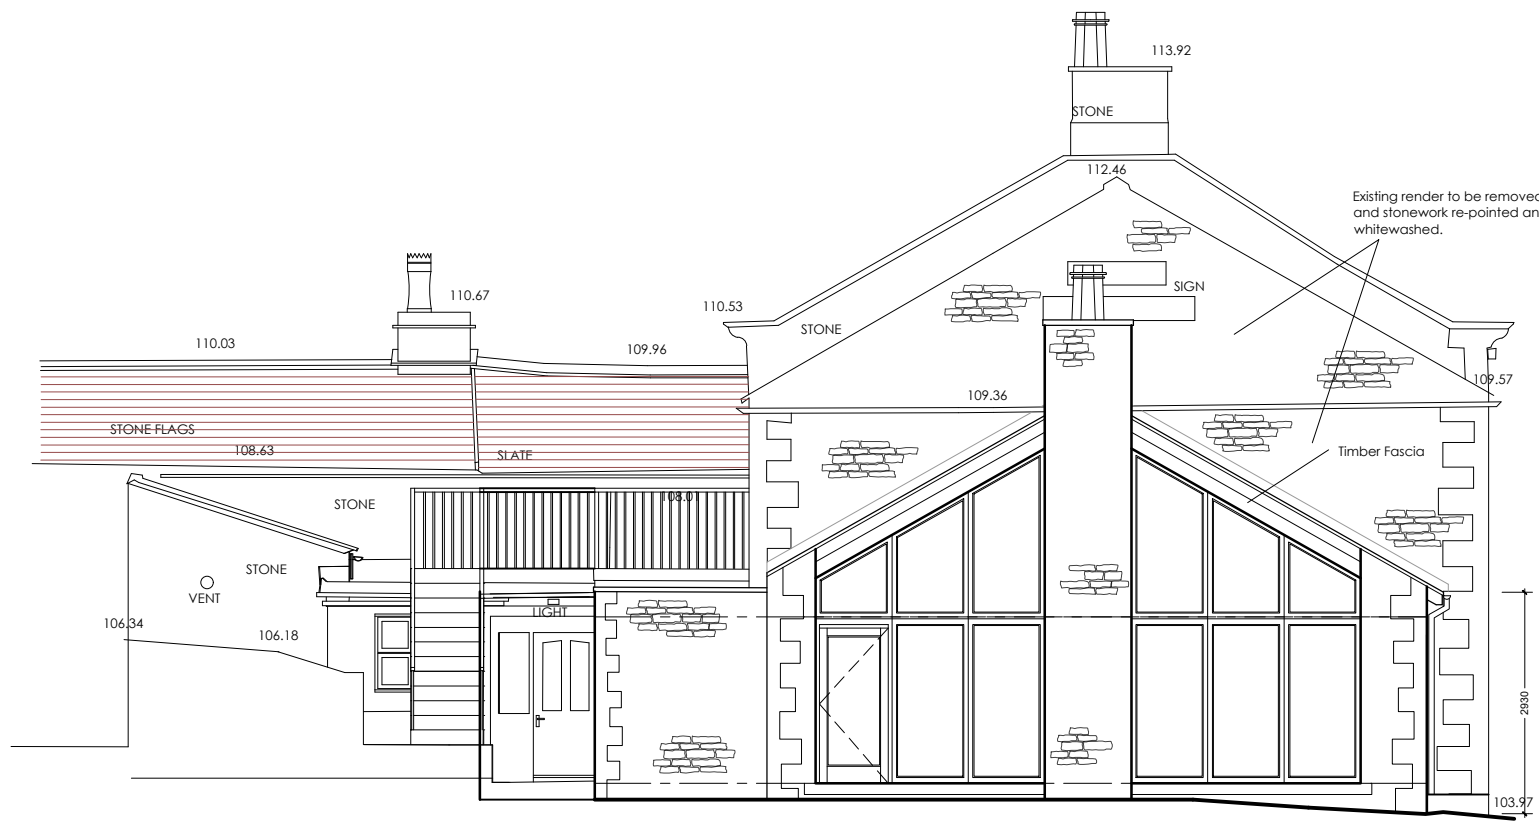

▽ 102.00M ABOVE OS DATUM
SOUTH WEST ELEVATION

B RBM Amended following client comments. 29.11.2022
A BWT Amended to planners comments. 15.11.2022

Client
K3 Developments Limited

Job Title
Duke Of York
Grindleton

Drawing Title
Proposed Elevations

Scale
1:100 @ A1

Date
Sept 2022

Drawn
TDS

spa
SUNDERLAND PEACOCK ARCHITECTS
SUNDERLAND PEACOCK & ASSOCIATES LTD.
HAZELMER, PIMALICO ROAD, CLITHEROE
LANCASHIRE, BB7 2AG
T 01200 423178 F 01200 427328
E info@sunderlandpeacock.com
www.sunderlandpeacock.com



5977 - P22

REV
B