


This drawing is to be read in conjunction with all relevant Architect, consultants' and specialists' drawings and specifications. The Architect is to be notified of any discrepancies before proceeding. Do not scale from this drawing. All dimensions and levels are to be checked on site. This drawing is subject to copyright. All work carried out before Planning and Building Permission has been granted is at the contractor's risk.

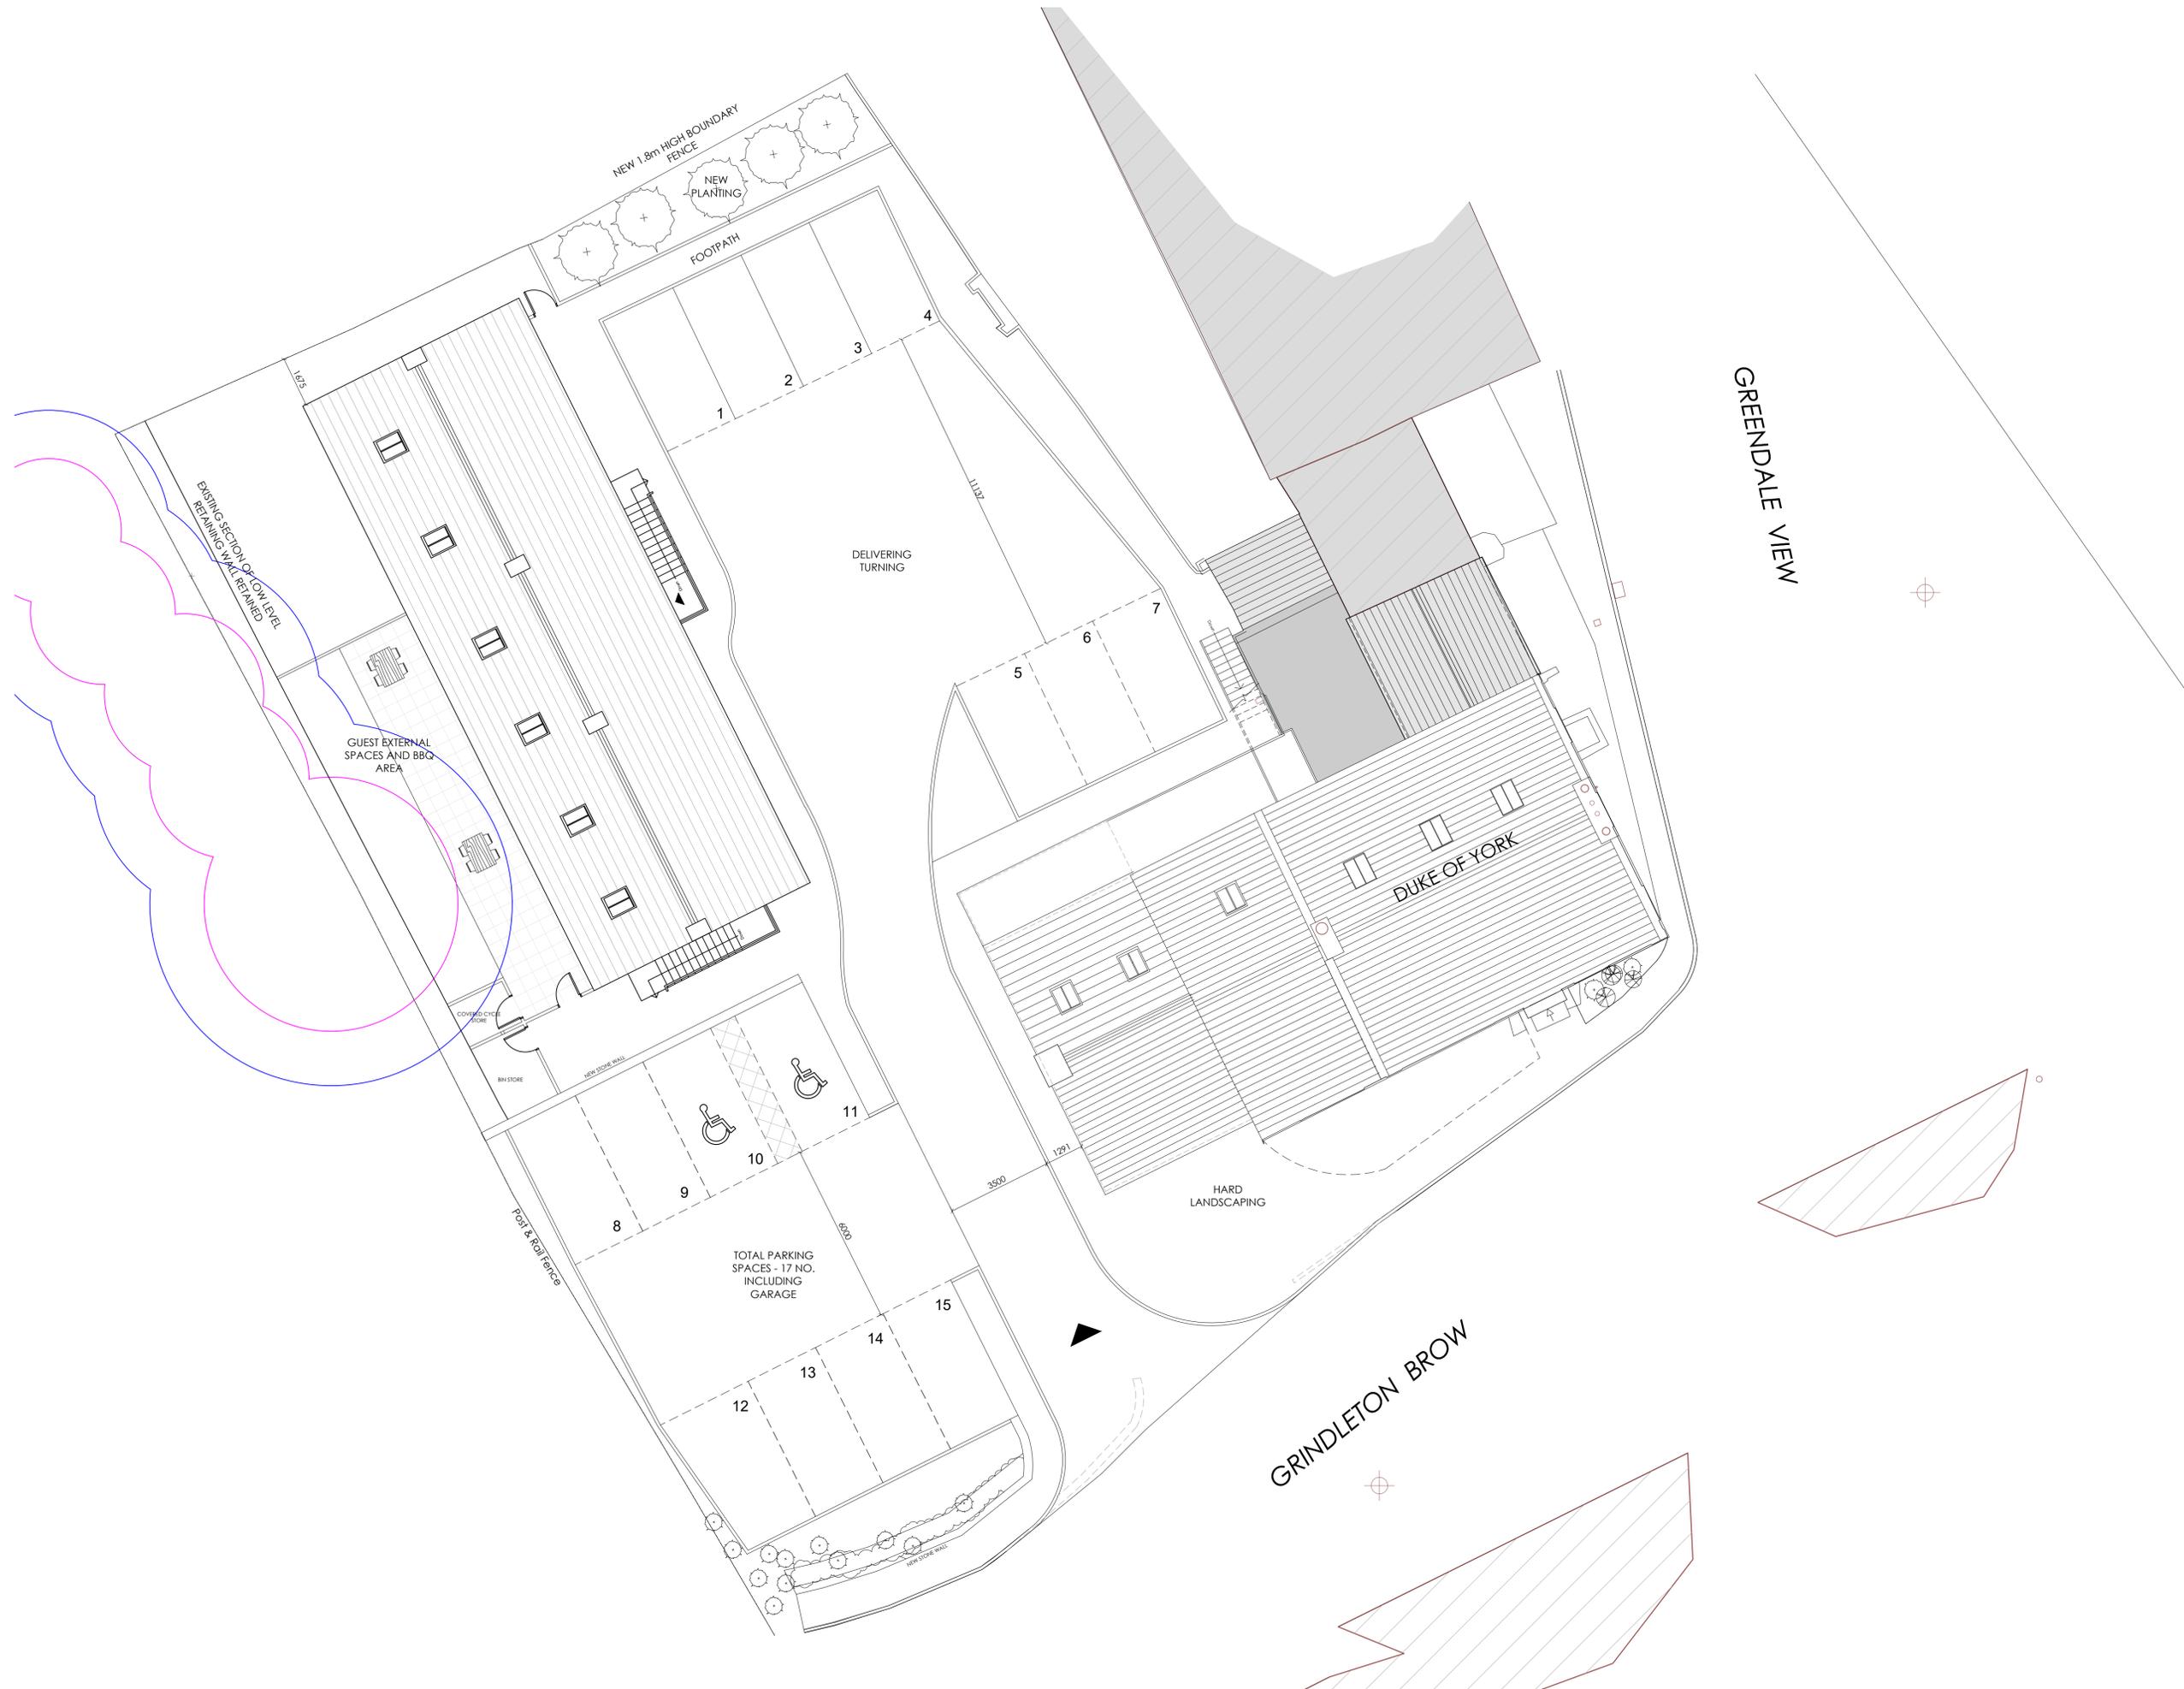

GREENDALE VIEW

GRINDLETON BROW

Client  
K3 Developments Limited

Job title  
Duke Of York  
Grindleton

Drawing title  
Proposed Site Plan

Scale  
1:100 @ A1

Date  
Sept 2022

Drawn  
TDS

**spa**  
SUNDERLAND PEACOCK ARCHITECTS  
SUNDERLAND PEACOCK & ASSOCIATES LTD  
HAZELBERRY, HAWKCO ROAD, CLITHEROE  
LANCASHIRE, BB7 2AG  
T: 01200 423178 F: 01200 423228  
E: info@sunderlandpeacock.com  
www.sunderlandpeacock.com

5977 - P20 - REV