
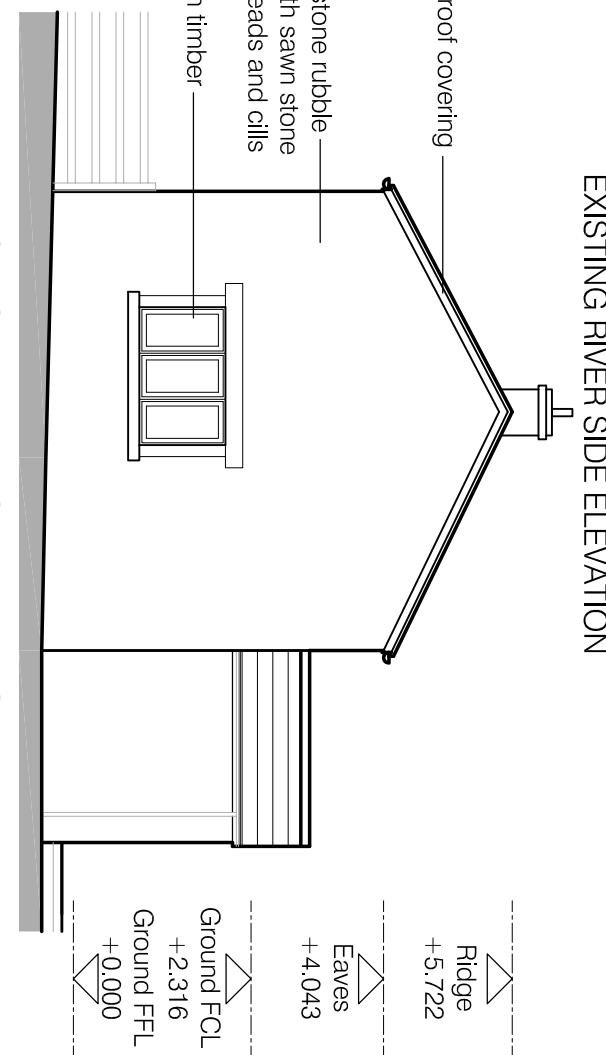
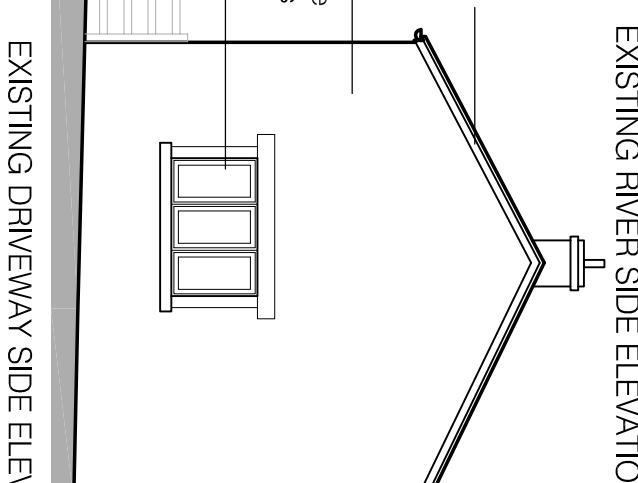
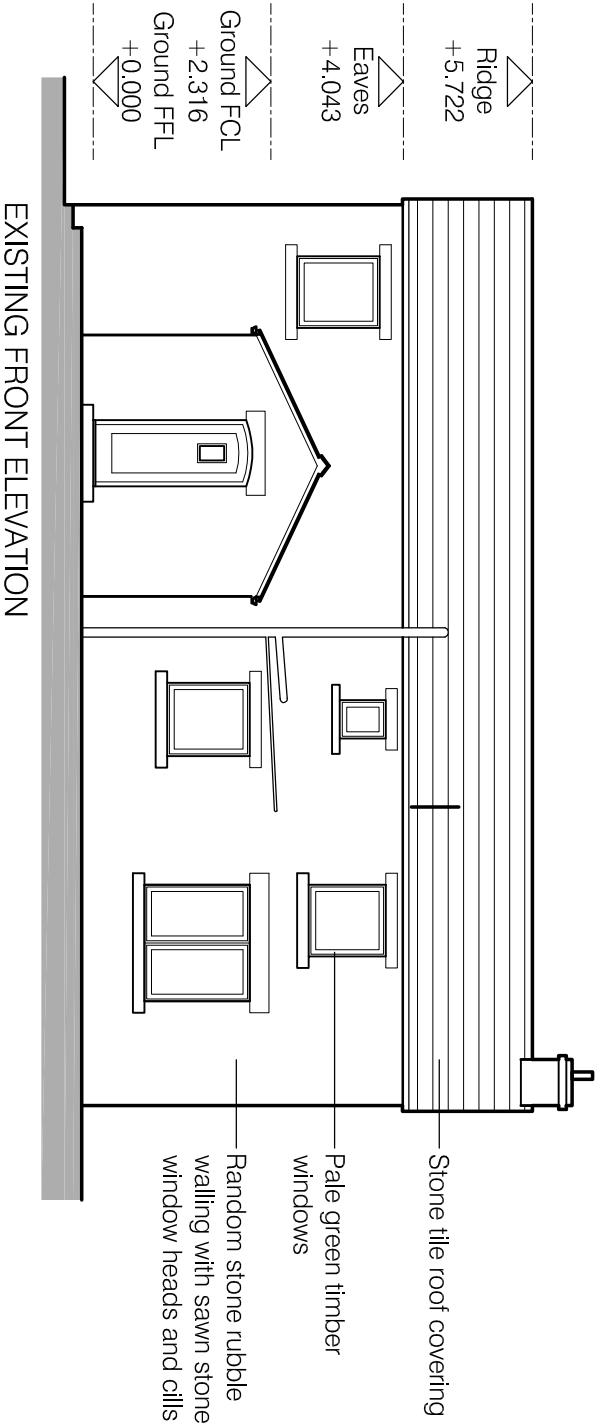
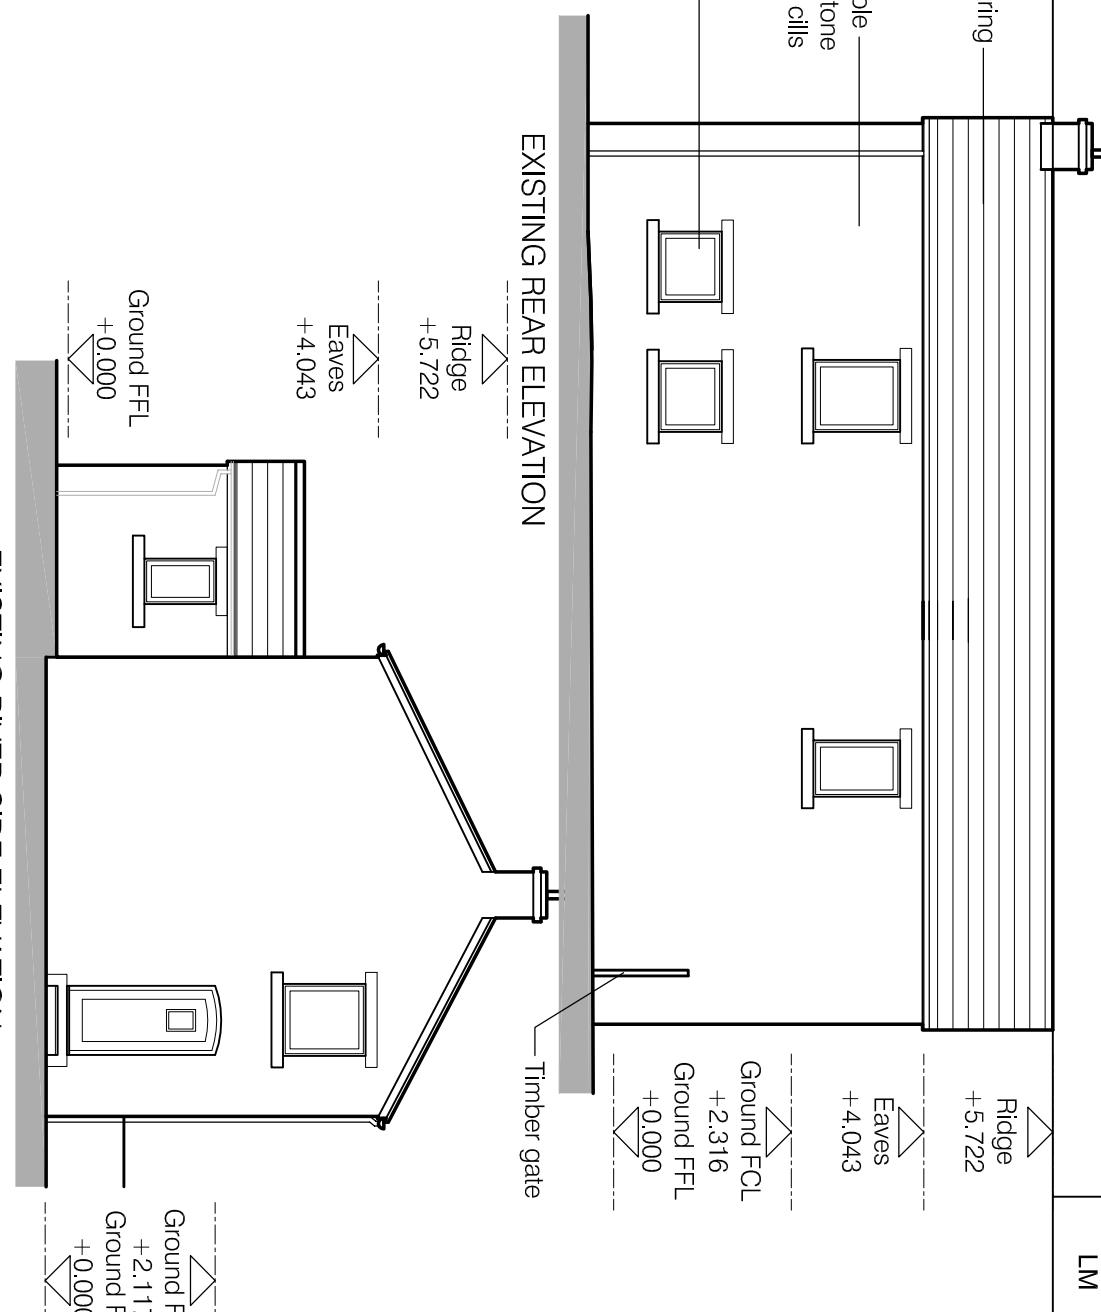


Do not scale. Contractors must check all dimensions on site before preparing production drawings or commencing any work. This drawing and its design is the copyright of LMC Architecture Limited and may not be reproduced in any form whatsoever without their prior express written consent.

Revision	Date	Revision note	Drawn by	Purpose of issue
A	27.09.22	Rear elevation added.	LM	Planning

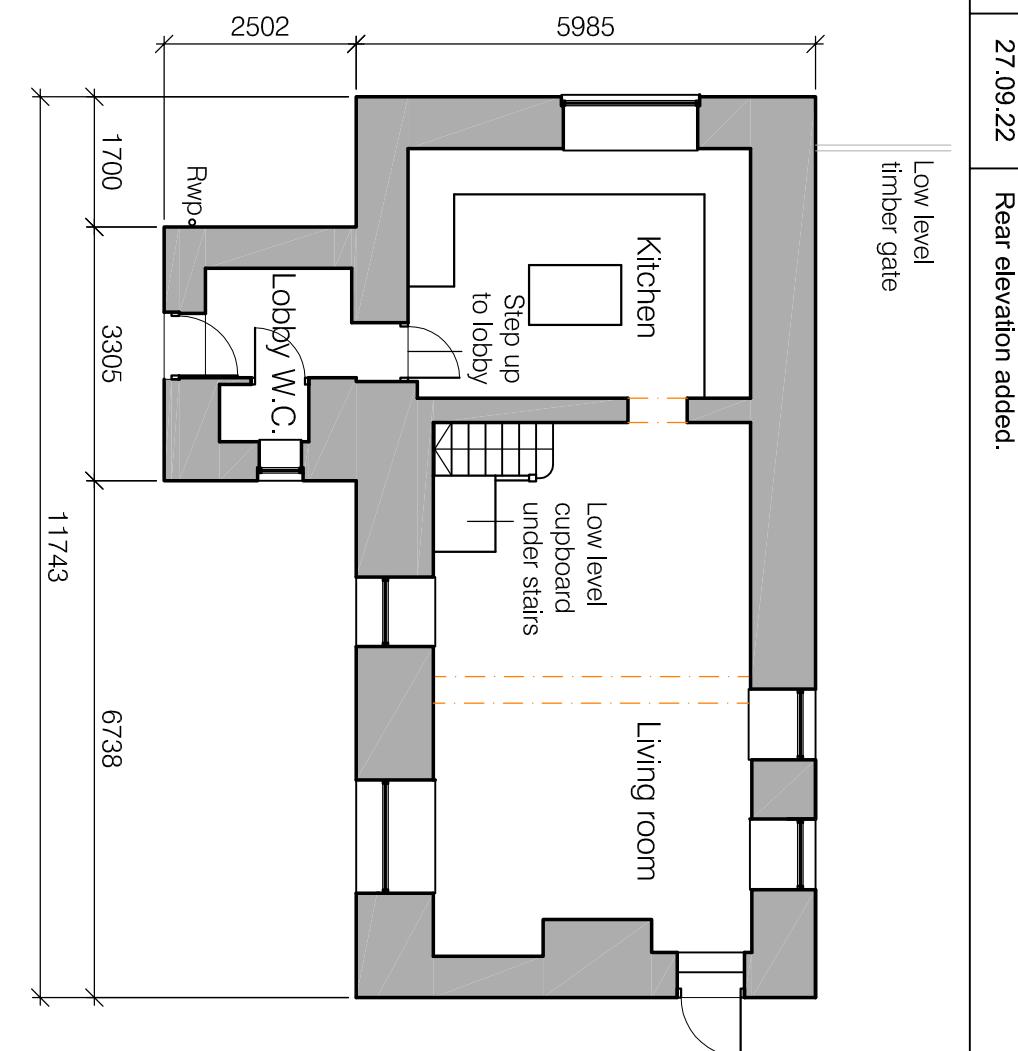

Project Extension to Old School Cottage Bolton by Bowland	Drawing title Existing layouts	Scale 1:100 @ A3	LMC Architecture Limited Architectural design services	Drawn by LM
Client Ms G Porter	Drawing number 2224-PL01 A	Date 08.04.22	4 Dovedale Drive, Iglenhill, Burnley, Lancashire, BB12 8XD Web : www.lmcarchitecture.co.uk	Purpose of issue Planning